

NOTE:
THE CONTRACTOR IS CAUTIONED THAT ALL EXISTING UTILITIES ARE NOT INDICATED ON THIS DRAWING. THE CONTRACTOR MUST ARRANGE FOR LOCATES FROM EACH UTILITY COMPANY PRIOR TO ANY CONSTRUCTION OR EXCAVATION. THE CONTRACTOR SHALL BE SOLELY RESPONSIBLE FOR THE PROTECTION OF ALL UTILITIES, INCLUDING THOSE NOT INCLUDED ON THIS DRAWING. GRECK AND ASSOCIATES LIMITED CAN NOT ACCEPT RESPONSIBILITY FOR DAMAGE TO ANY EXISTING UTILITY WHICH MAY, OR MAY NOT BE INDICATED ON THIS DRAWING.

NOTE:
GROUNDWATER ELEVATION IS 170.3m AS PER GEOTECHNICAL REPORT DATED FEBRUARY 25, 2021 BY TERRAPROBE INC.

NOTE:
DENOTES REVISIONS AS PER REVISION BLOCK NUMBER

SUBMISSION DRAWING


NOT TO BE USED FOR CONSTRUCTION

DRAWING LIST


(GRECK AND ASSOCIATES LTD.)

C100 SITE GRADING PLAN
C101 SITE SERVICING PLAN
C102 CROSS SECTIONS

NOTE:
THIS DRAWING TO BE READ IN CONJUNCTION WITH MECHANICAL AND ARCHITECTURAL PLANS.

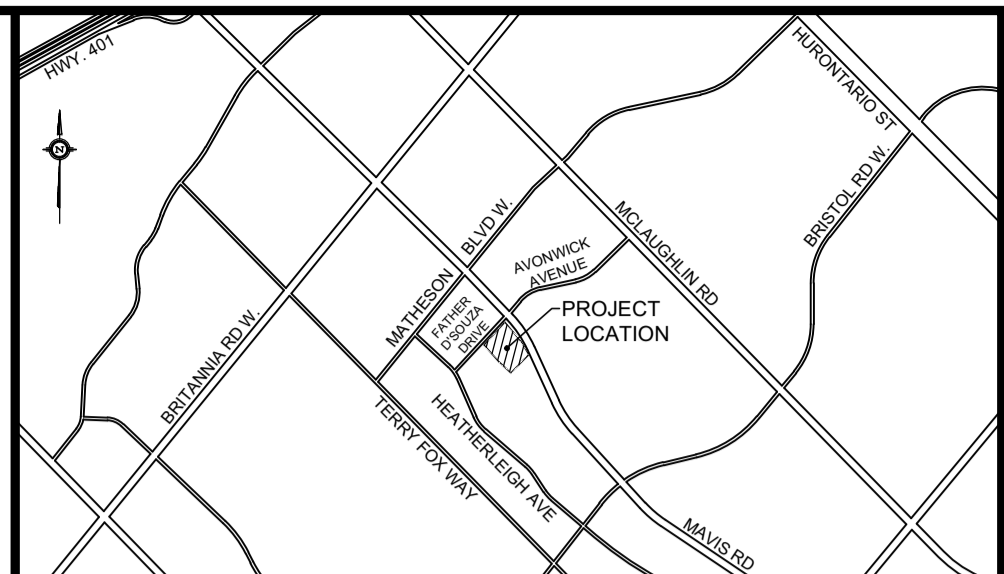


KEY PLAN
N.T.S.

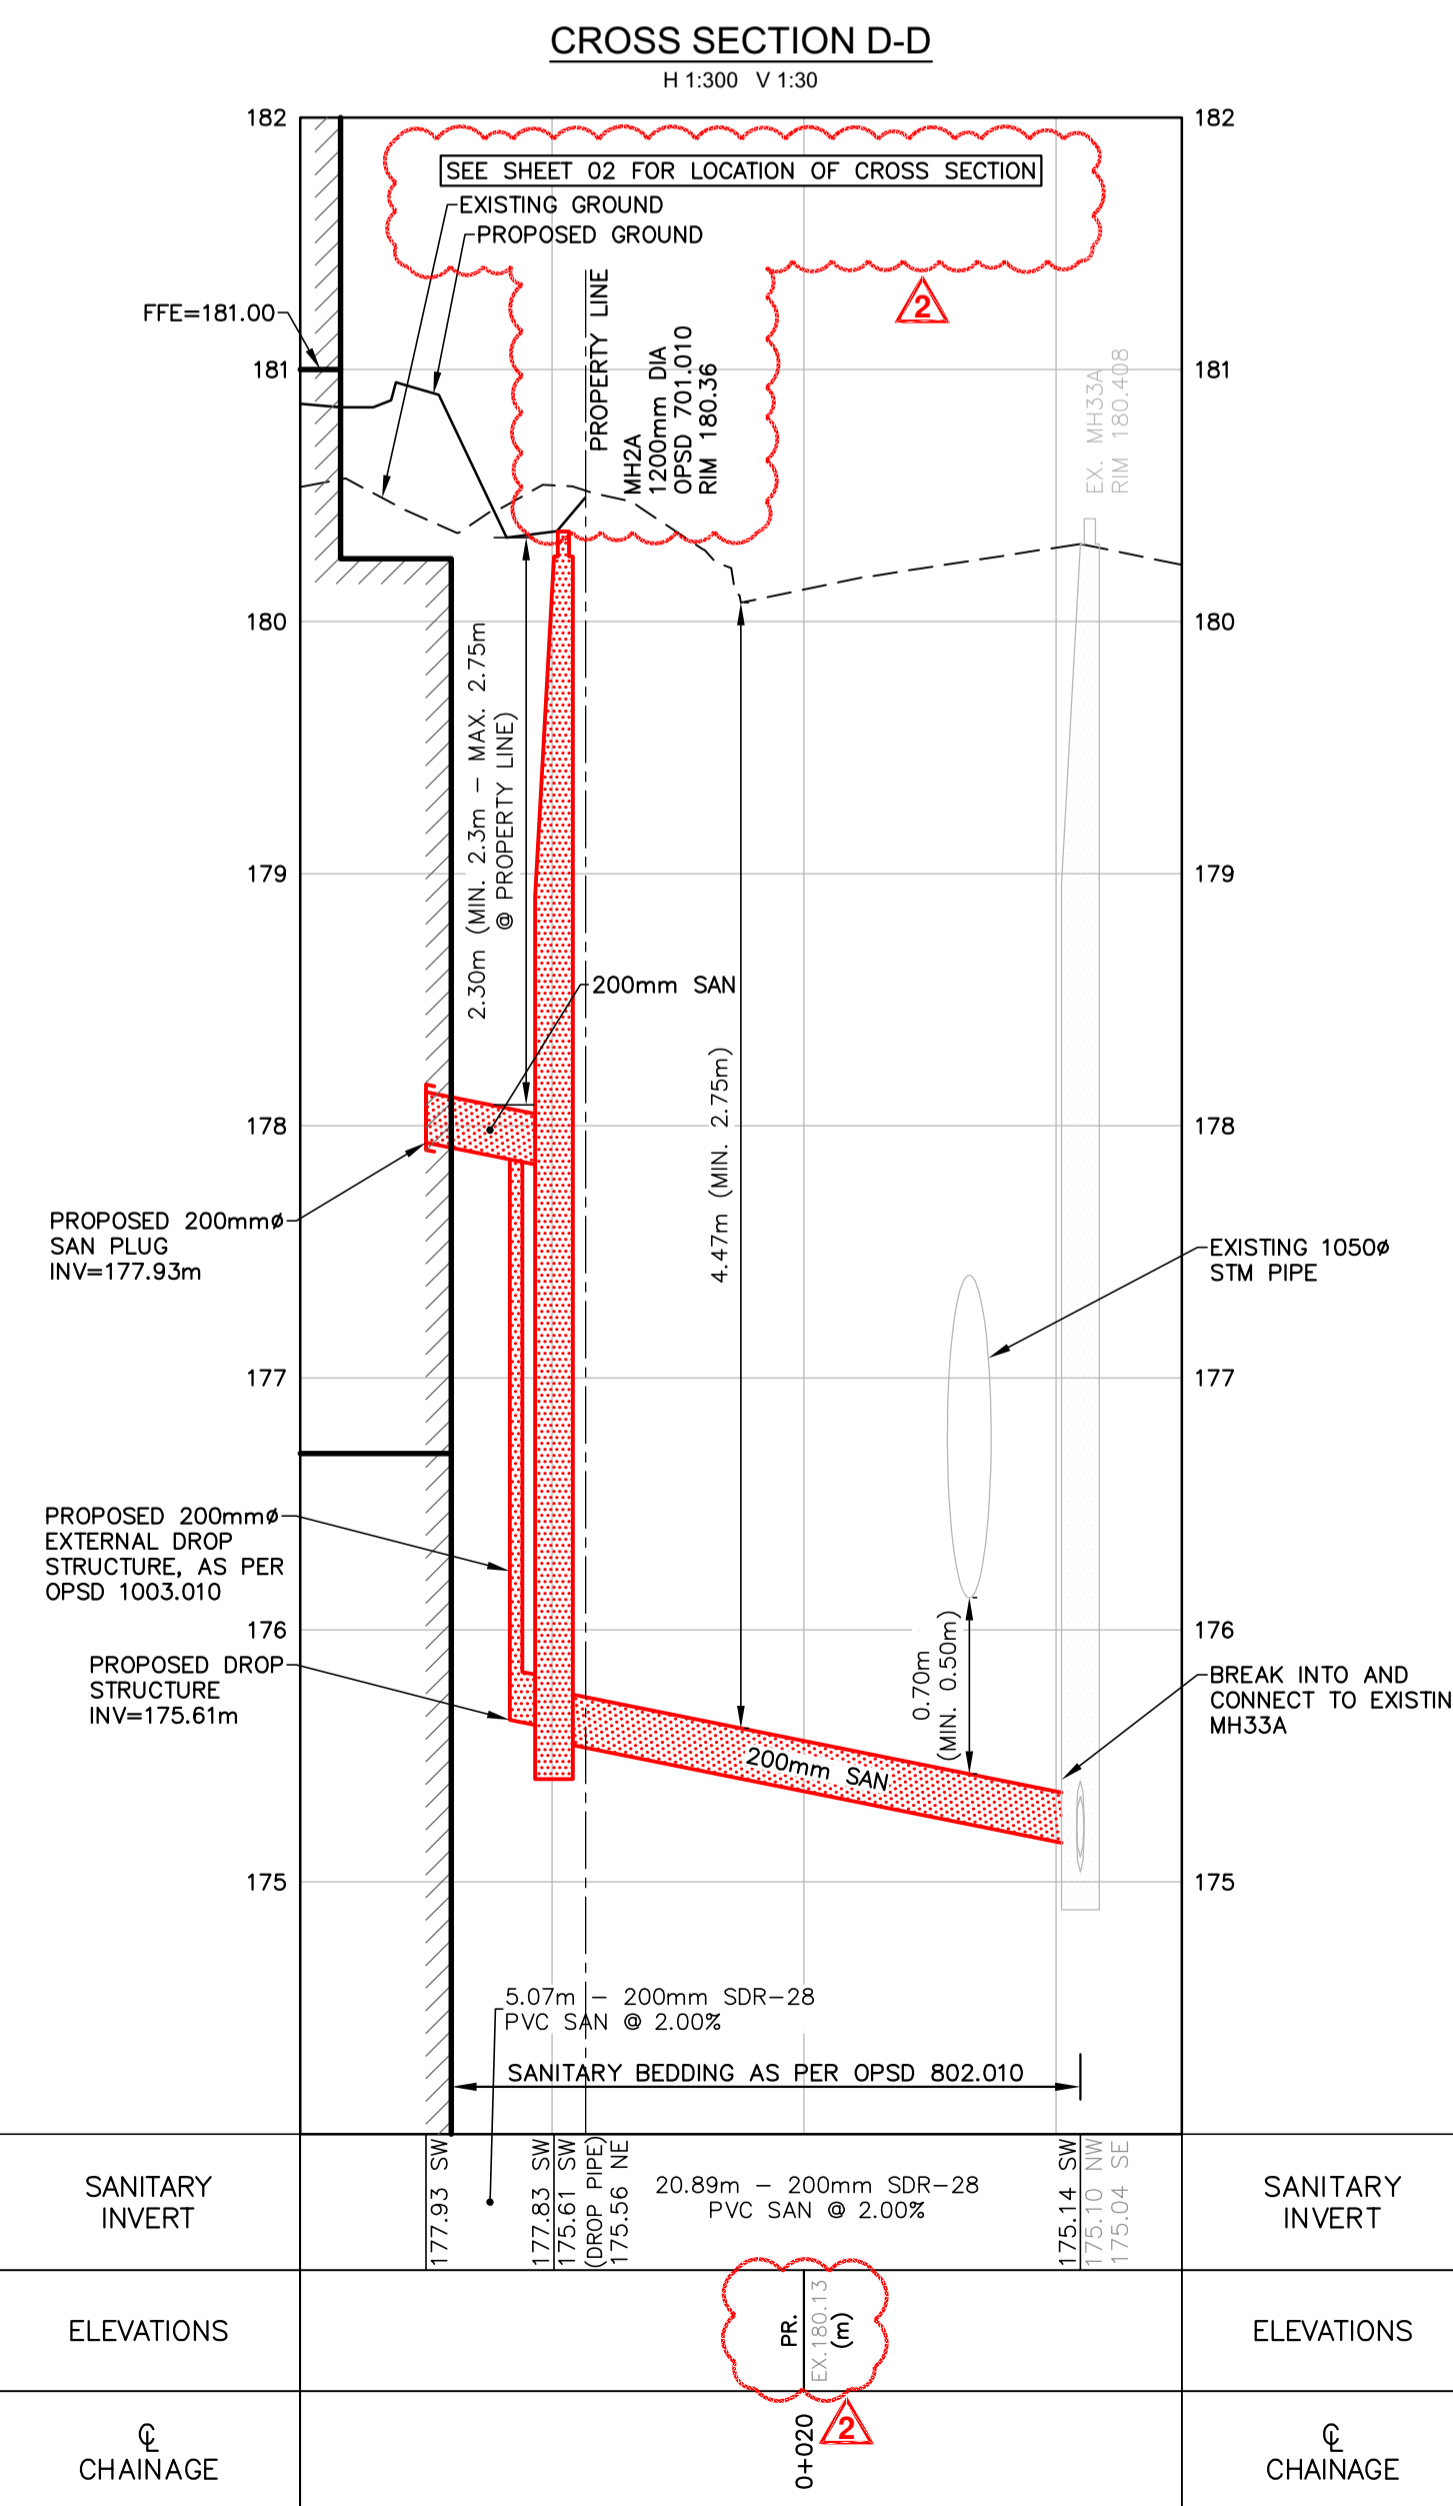

BENCHMARK
LOCATION: CITY OF MISSISSAUGA
BENCHMARK: No. 1070 WITH ELEVATION 176.461m
DESCRIPTION: BENCHMARK SET HORIZONTALLY AT THE BASE OF A 750mm CONCRETE TRAFFIC POLE AT THE SOUTH-EAST CORNER OF BRISTOL ROAD AND GUILDWOOD WAY.
BENCHMARK: No. 1056 WITH ELEVATION 177.332m
DESCRIPTION: BENCHMARK SET HORIZONTALLY AT THE BASE OF A 750mm CONCRETE TRAFFIC POLE AT THE CORNER OF BRISTOL ROAD WEST AND GERRARD DRIVE.
DEM SOURCE: LIDAR DTM GTA 2015 PACKAGE 'B' PROVIDED BY LAND INFORMATION ONTARIO
COMPLETED BY: LAND SURVEY GROUP - ONTARIO LAND SURVEYORS
777 THE QUEENSWAY, UNIT 1, TORONTO, ONTARIO, M8Z 1N4
(416) 292-2511
COMPLETED ON: NOVEMBER 11TH, 2020

NO.	REVISION	DATE	BY	APPROVED
01	ISSUED FOR RE-ZONING	2021/08/12	K.M.	
02	REZONING RESUBMISSION #1	2021/12/09	K.M.	

Greck
5770 Highway 7, Woodbridge, Ontario, L4L 1T8 www.greck.ca

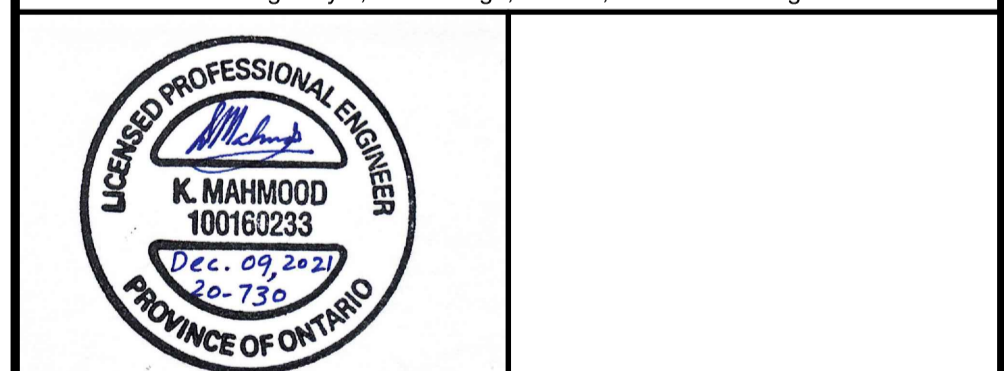

CLIENT NAME:
YEE HONG CENTRE FOR GERIATRIC CARE
c/o YEE HONG SENIORS LIVING

PROJECT NAME:
YEE HONG MISSISSAUGA (YHMSS)
5510 MAVIS RD, MISSISSAUGA, ON

CROSS SECTIONS

DESIGNED BY: E.P.	SCALES:	PROJECT No. 20-730
CHECKED BY: K.M.	HORIZONTAL: 1:300	DRAWING No. C102
DRAWN BY: J.N.	VERTICAL: 1:30	SHEET No. 03
DATE: APRIL 28, 2021	SHEET SIZE: 24"x36"	