

ISSUED FOR

1	2021-06-25	QA 50%
2	2021-07-23	100% DESIGN DEVELOPMENT QA
3	2021-08-06	BID RFP1
4	2021-08-06	BUILDING PERMIT
5	2021-08-06	SITE PLAN APPROVAL

METRIC
 THIS DRAWING IS COPYRIGHTED AND MUST NOT BE USED, REPRODUCED, OR REVISED WITHOUT WRITTEN PERMISSION. VERIFY DIMENSIONS. DO NOT SCALE THIS DRAWING.

CLIENT
 TRILLIUM HEALTH PARTNERS
 150 DERRISAY DR. ETOBICOKE
 TORONTO, ON M9C 1A5
 TEL: (416) 299-8971 WEBSITE: trilliumhealthpartners.ca

CONSTRUCTION MANAGER
 KENADAN CONTRACTING LTD.
 7881 BERRYBROOK DRIVE
 MISSISSAUGA, ON L5N 0G5
 TEL: (905) 910-2680 WEBSITE: www.kenadan.com/

ARCHITECT & PRIME CONSULTANT
 DIALOG
 32 JOHN STREET, SUITE 500
 TORONTO, ON M5V 3G8
 TEL: (416) 966-0220 WEBSITE: dialogdesign.ca

STRUCTURAL ENGINEER
 DIALOG

MECHANICAL ENGINEER
 DIALOG

ELECTRICAL ENGINEER
 DIALOG

LANDSCAPE ARCHITECT
 DIALOG

CIVIL ENGINEER
 MTE CONSULTANTS INC.
 1018 SUTTON DRIVE, UNIT A
 BURLINGTON, ON L7R 1B6
 TEL: (905) 639-2322 WEBSITE: mte85.com

SECURITY
 THE ATARM GROUP INC.
 288-180 WOODWARD DRIVE
 OTTAWA, ON K2K 3R7
 TEL: (613) 817-3998 WEBSITE: theatarmgroup.com



SIGNAGE AND WAYFINDING
 ENTRIO
 33 HARBOUR SQUARE, SUITE 202
 TORONTO, ON M5J 2G2
 TEL: (416) 368-6868 WEBSITE: entrio.com

VIBRATION, NOISE, ACOUSTICS
 SWALLOW ACOUSTICS CONSULTANTS LTD.
 23366 REVELS AVENUE
 MISSISSAUGA, ON L5G 4S5
 TEL: (905) 271-7859 WEBSITE: thortontoronto.ca

BUILDING CODE
 LRI ENGINEERING INC.
 171 UNIVERSITY AVE. 2ND FLOOR, BOX 1
 TORONTO, ON M5H 1B3
 TEL: (416) 515-9331 WEBSITE: lrifire.com

VERTICAL TRANSPORTATION
 SOBEMAN ENGINEERING INC.
 65 ST. CLAIR AVENUE WEST, SUITE 205
 TORONTO, ON M5V 1T7
 TEL: (416) 323-1133 WEBSITE: sobemanengineering.com

HARDWARE
 SPYDER SC
 35 HILDA RD
 WOODBRIDGE, ON L4H 3M5
 TEL: (847) 271-6489 WEBSITE: spydersc.com

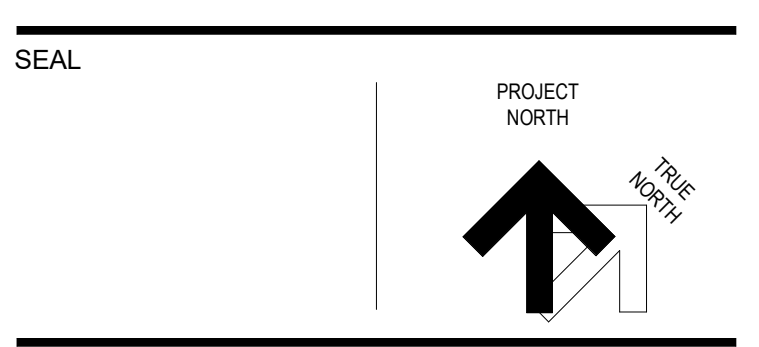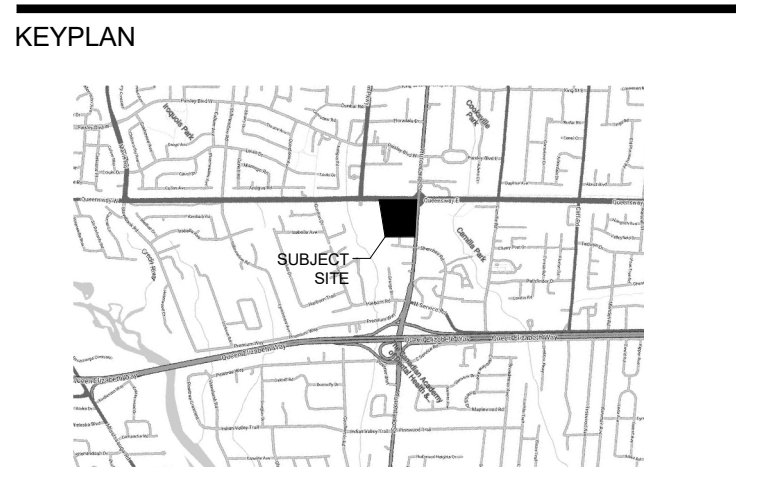



THP M-SITE HOSPITAL PARKING STRUCTURE

MISSISSAUGA HOSPITAL
 100 QUEENSWAY WEST
 MISSISSAUGA, ONTARIO
 L5B 1B8

SITE PLAN REMOVALS PLAN - PART 1

DRAWN: Author CHECKED: Checker
 PLOT DATE: 8/13/2021 12:17:37 PM

A111

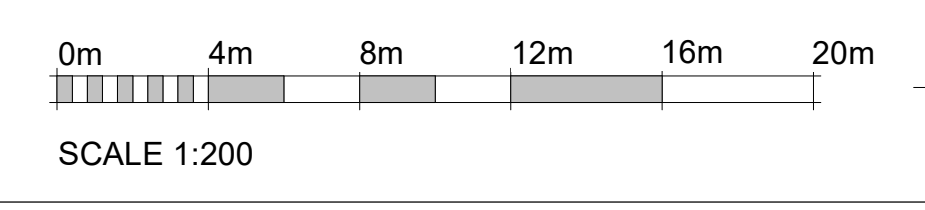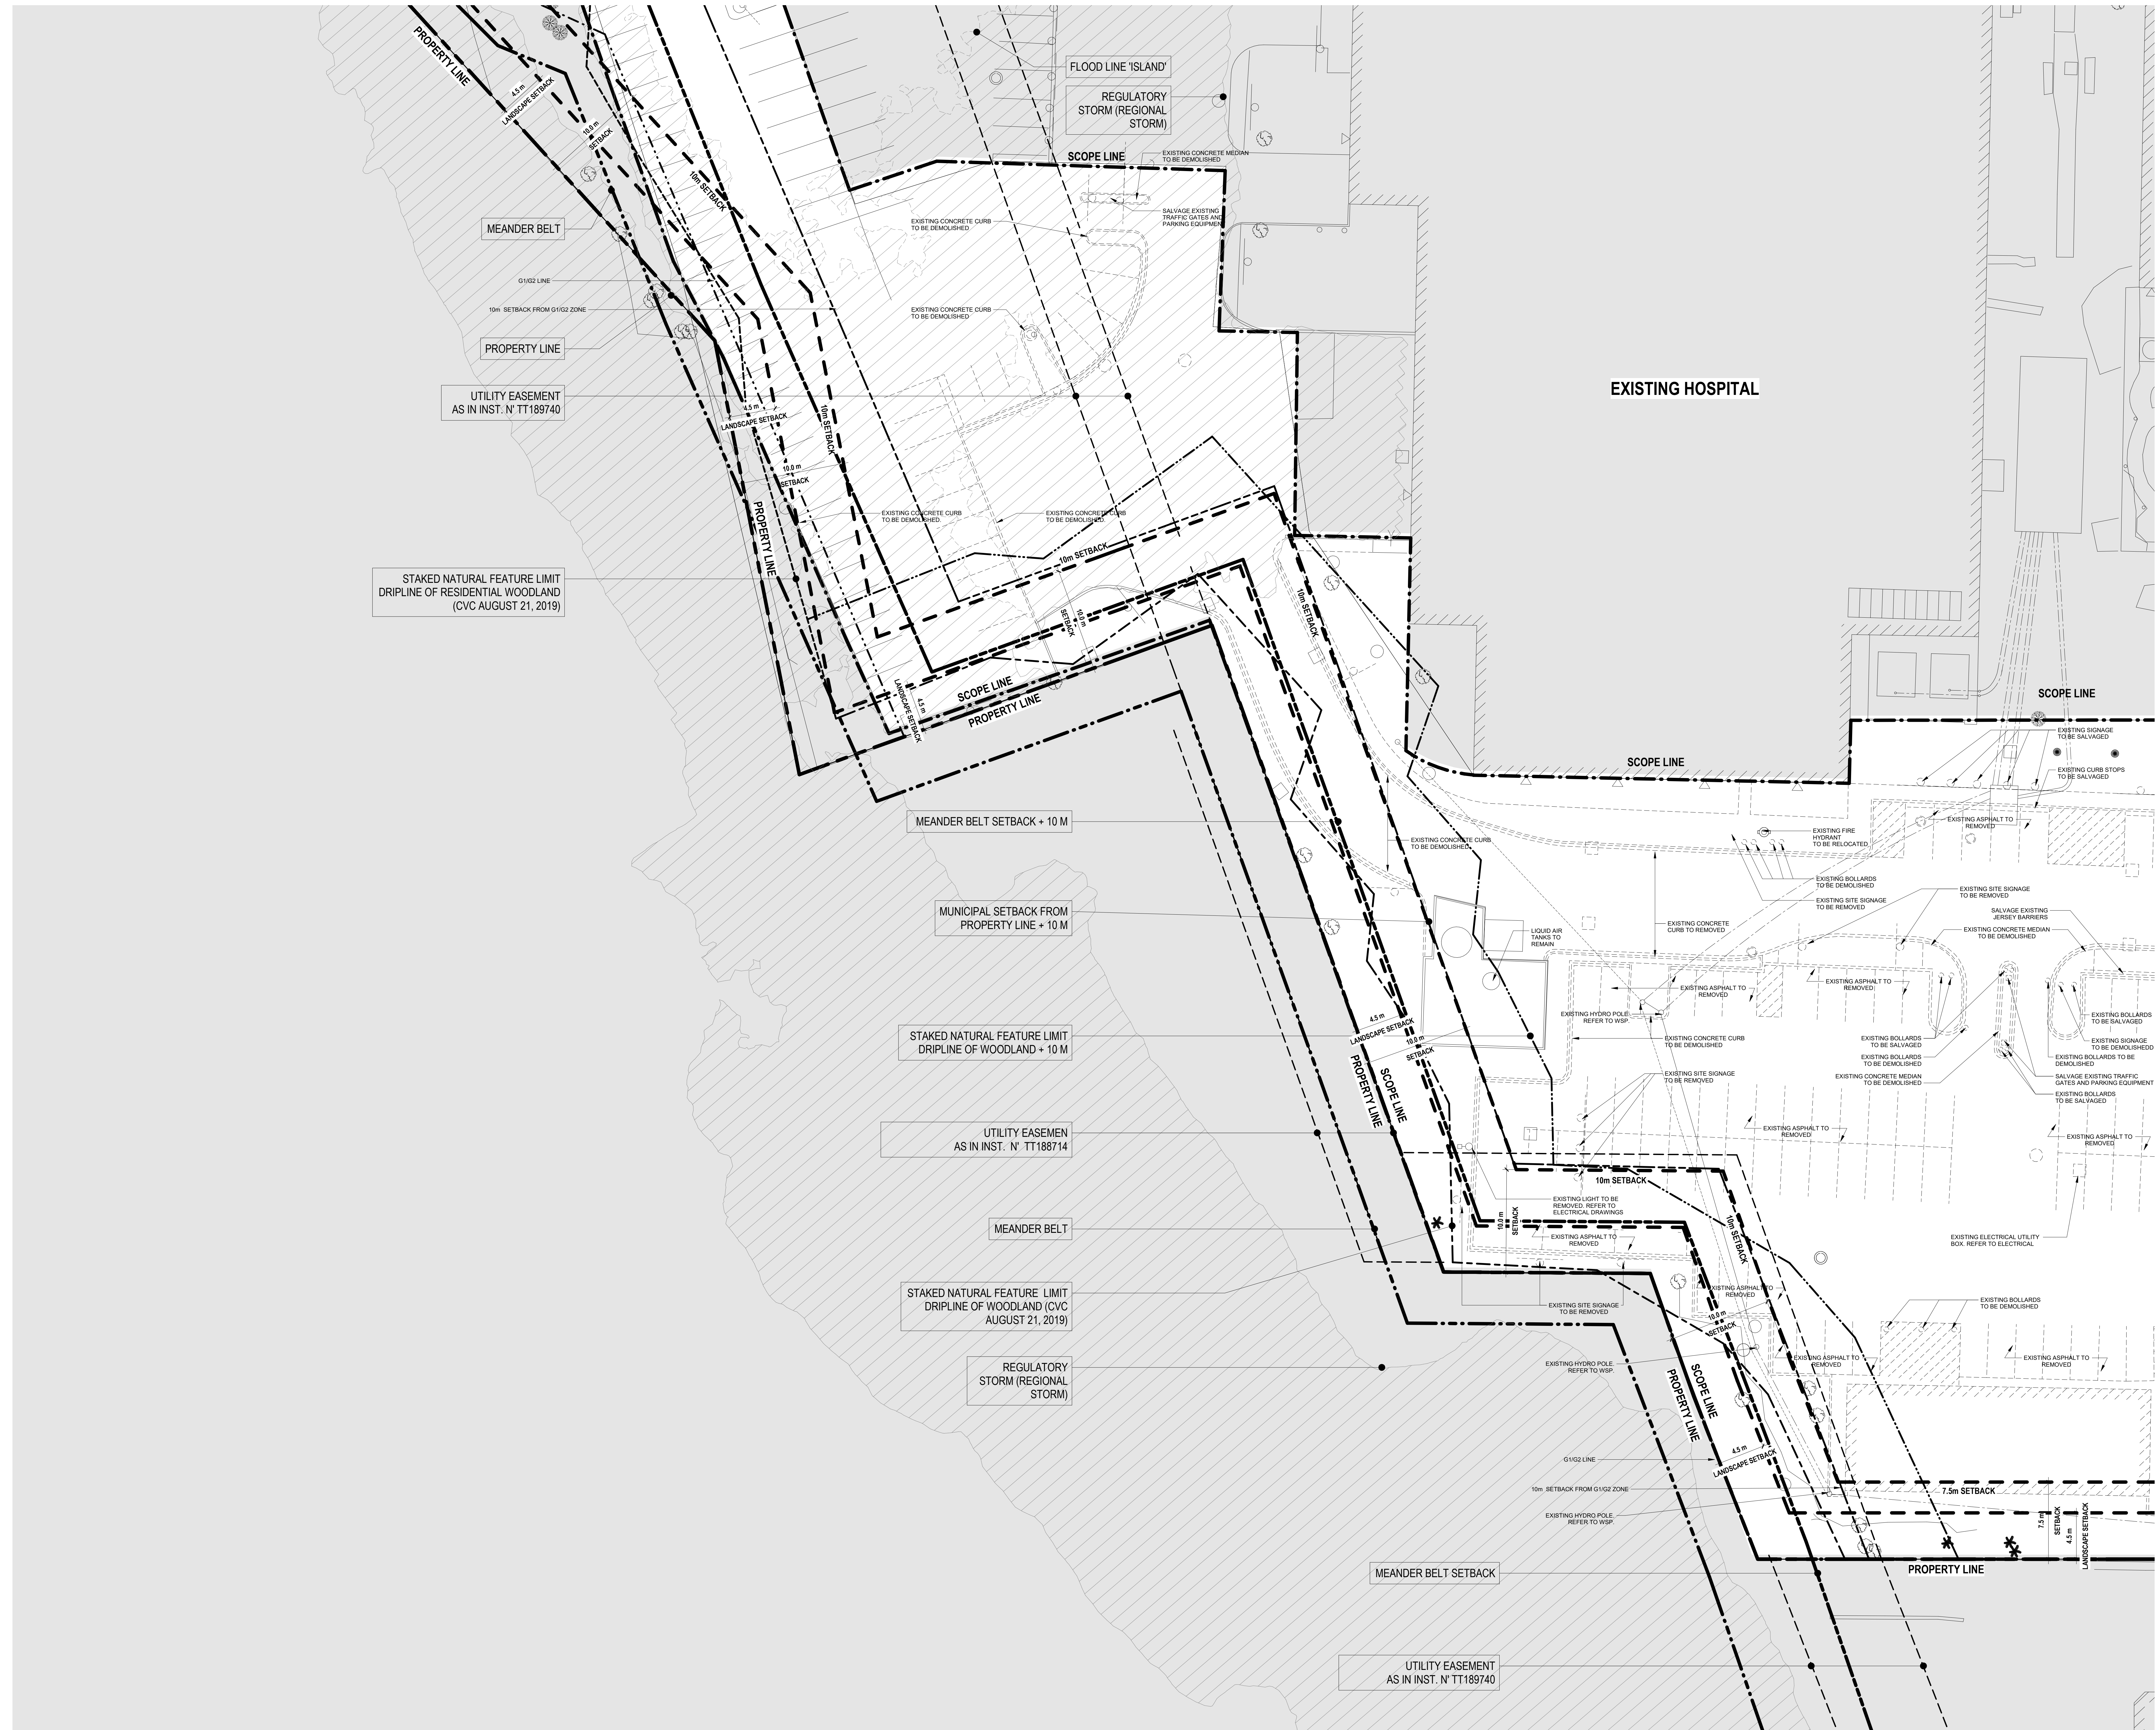

DD - DEMO SITE PLAN - PART 1
 SCALE: 1:200
 A111