


KEY PLAN:

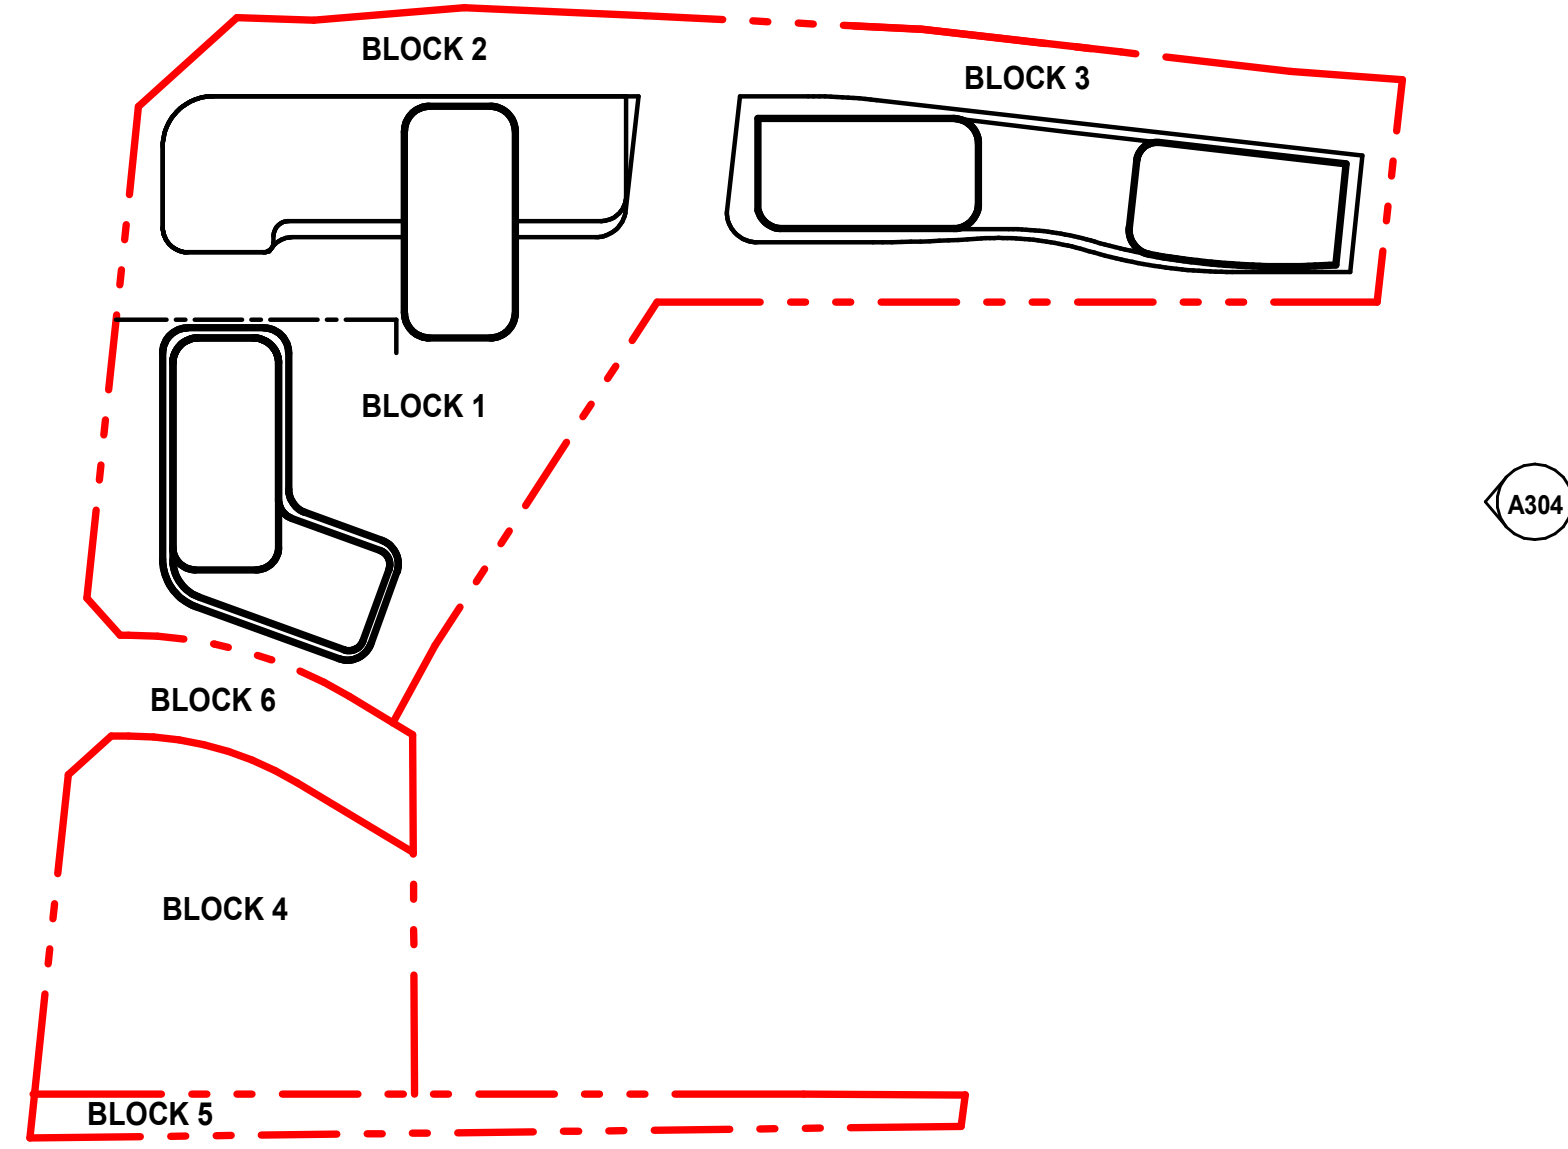

All drawings, specifications, related documents and design are the copyright property of the architect and must be returned upon request. Reproduction of the drawings, specifications, related documents and design in whole or in part is strictly forbidden without the architect's written permission.

Revision \_\_\_\_\_ Date \_\_\_\_\_

5 ISSUE FOR ZBA/OPA RESUBMIT 2024.03.26  
3 ISSUE FOR ZBA/OPA 2022.12.16

Revision \_\_\_\_\_ Date \_\_\_\_\_



1 EAST ELEVATION  
A304 1 : 350

**giannone  
petricone  
associates**

Giannone Petricone Associates Inc. Architects  
96 Spadina Avenue, Toronto, Canada M5V 2J6  
T 416.591.7788 F 416.591.1293 E mail@gpaia.com

DIXIE MALL  
REDEVELOPMENT  
1250 South Service Road  
Mississauga, ON L5E 3E5

EAST ELEVATION

DRAWN BY: MH  
CHECKED BY: AV  
PROJECT START DATE: 06/28/22  
PROJECT NO.: 22138  
SHEET NUMBER

A304