


C:\Users\pedro\Documents\2106_3115 Hurontario_Central_2024-05-14_Pedro-SWE.rvt
2024-07-10 11:34:08 AM

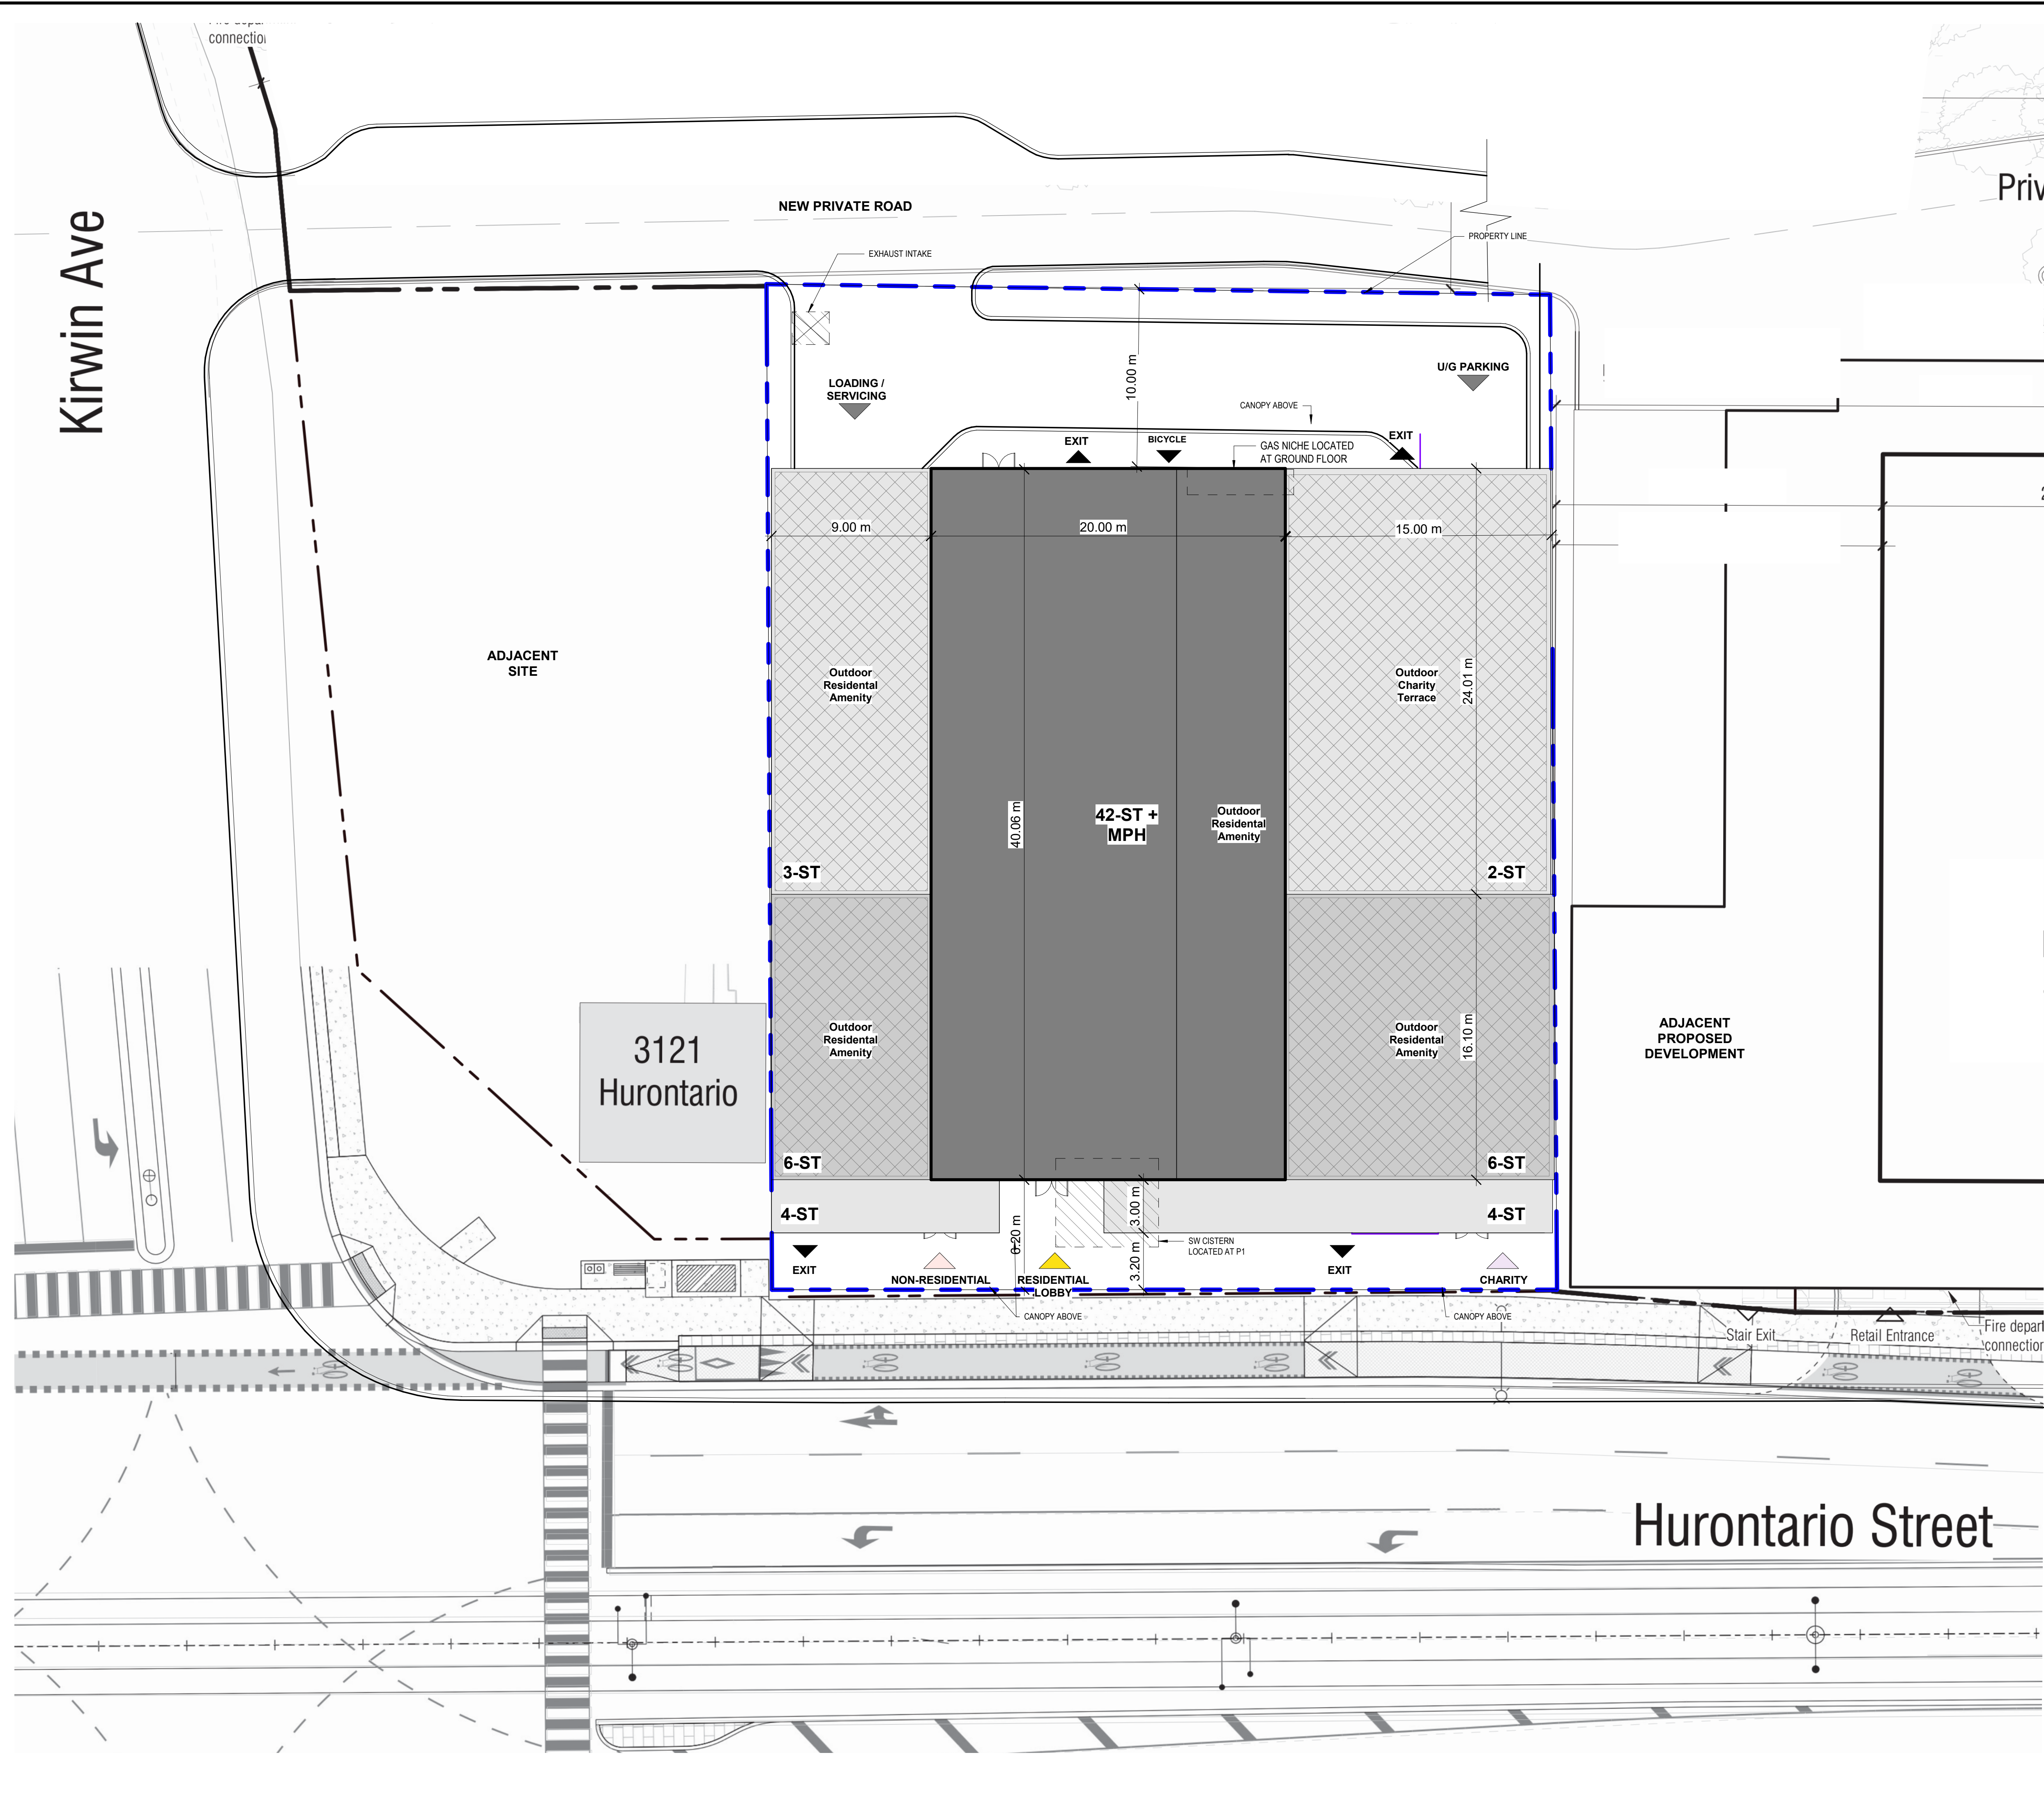


Kirwin Ave

Priv

3121 Hurontario

Hurontario Street

DRAWING NOT TO BE SCALED
 Contractor must check and verify all dimensions on the job and report any discrepancies to the architect before proceeding with the work.
 This drawing shall not be used for construction purposes until signed by the consultant responsible. This drawing, as an instrument of service, is provided by and is the property of Sweeny & Co. Architects.
ISSUED / REVISED yy-mm-dd
 22-09-14 ISSUED FOR REZONING
 24-07-05 ISSUED FOR ZBA

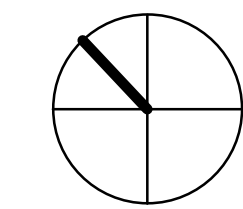

Sweeny&Co Architects

134 PETER STREET | SUITE 1601
 TORONTO, ONTARIO | M5V 2H2 | CANADA
 P: 416-971-6252 | F: 416-971-5420
 E: info@sweenyandco.com | www.sweenyandco.com

PROJ. NAME
Dam Charity and Residential
 3115 Hurontario St, Mississauga, Ontario

Application No. OZ/OPA 22-24 W7

OWNER
Clearbrook Developments Ltd.

DWG TITLE
Site Plan

DATE: 2024-06-04
 SCALE: 1 : 175
 DRAWN : RM
 CHECKED : AG
 PROJ. No. : 2106 DWG No.

AZ101