


ISSUES	No.	DESCRIPTION	DATE
	1	ISSUED FOR RE-ZONING	2020/03/13
	2	RE-ISSUED FOR OPA & ZBA	2022/11/16
	3	RE-ISSUED FOR OPA & ZBA	2024/06/26

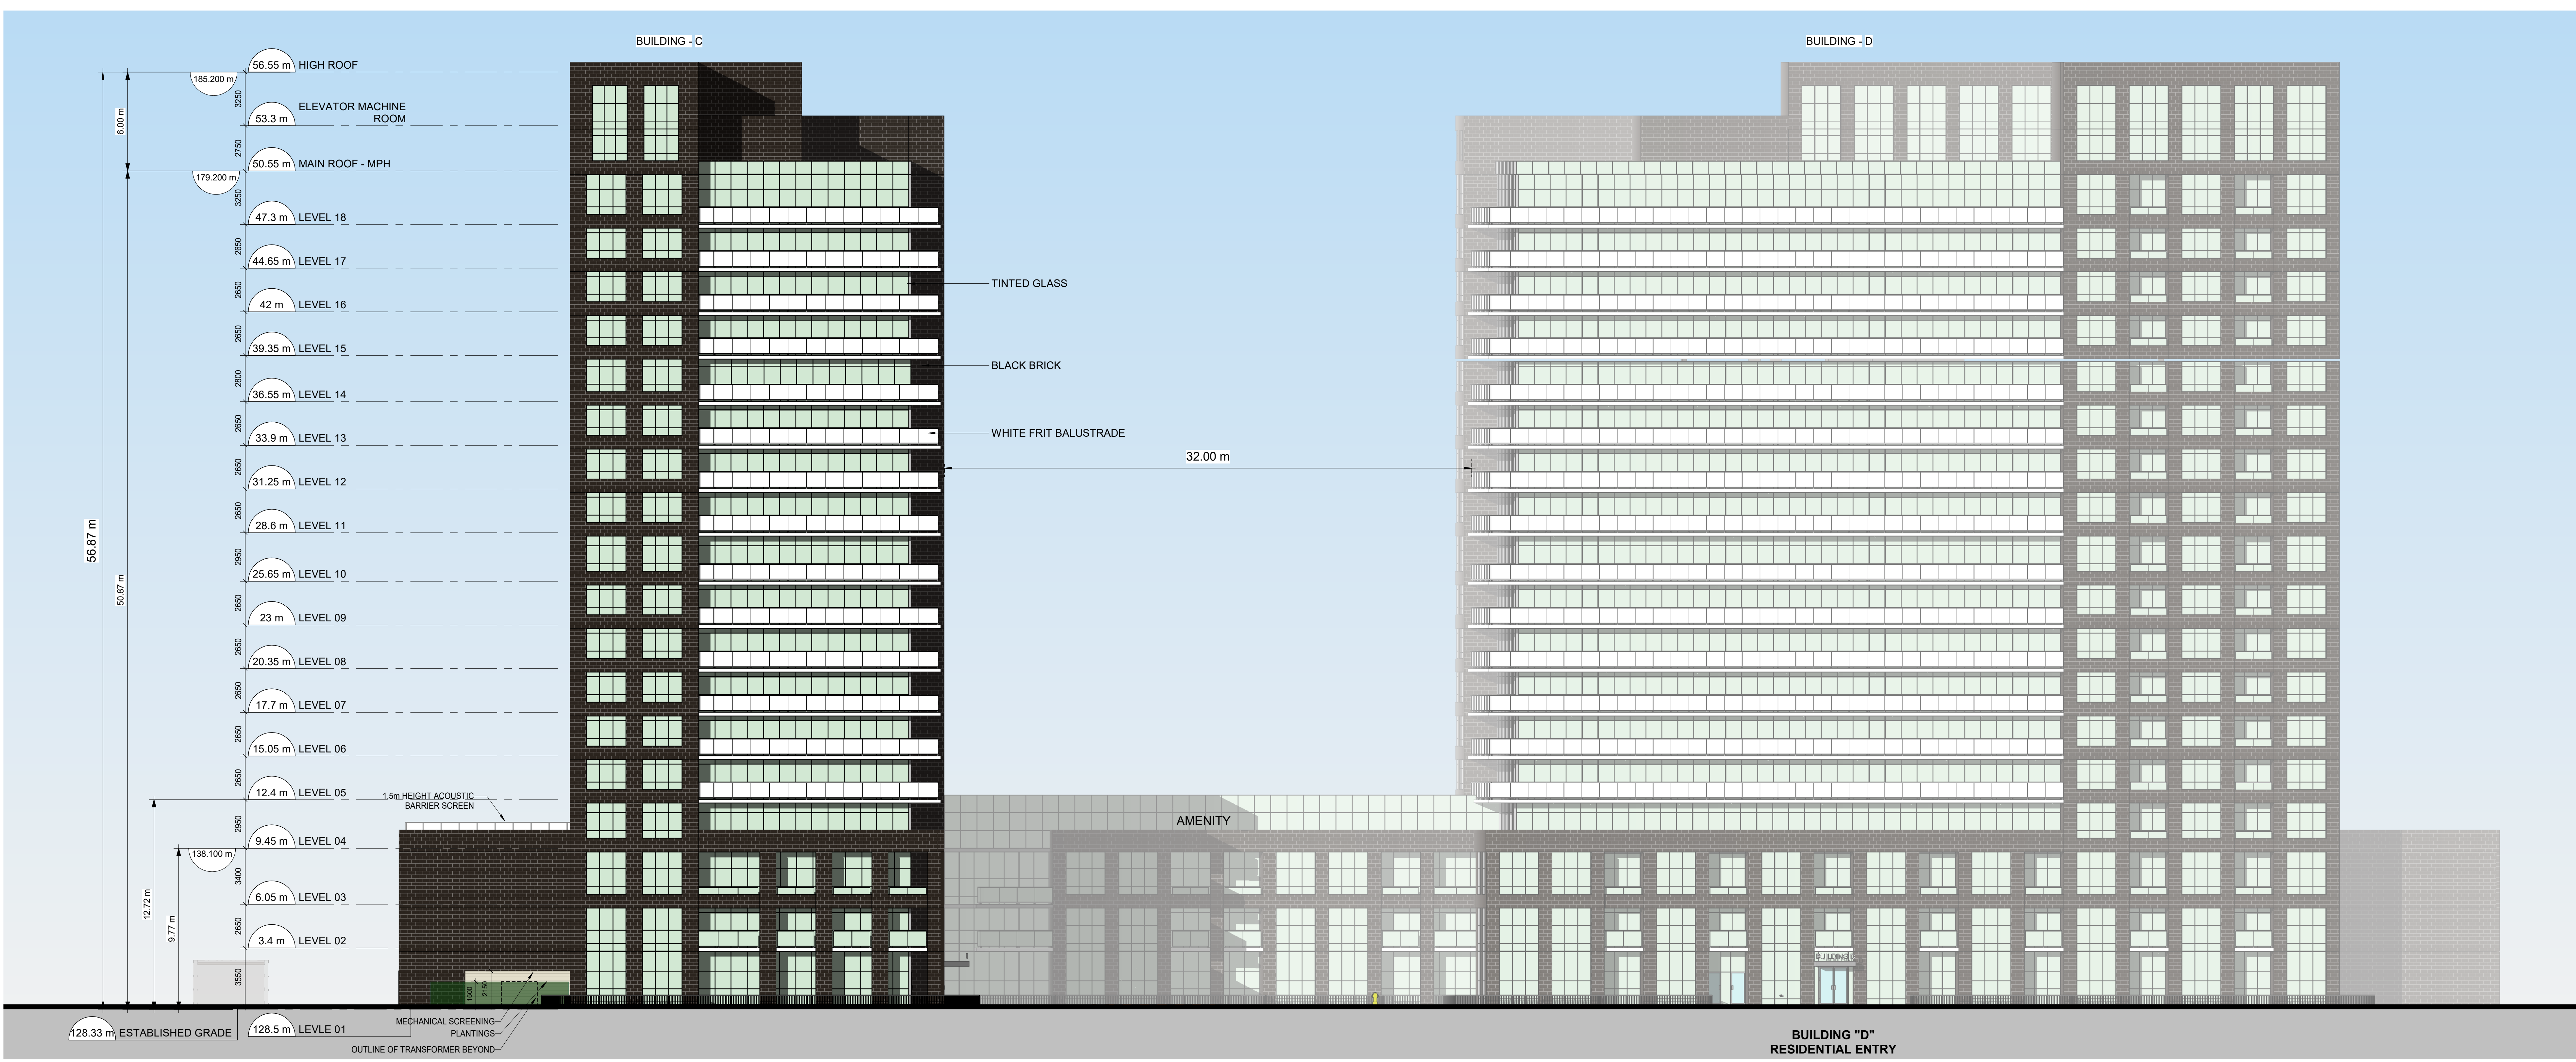

1 NORTH ELEVATION
 A-201 Scale: 1:150



2 EAST ELEVATION
 A-201 Scale: 1:150

APPROVAL STAMP

PROJECT: **BLOOR**
 1840-1850 Bloor St.
 CITY OF MISSISSAUGA, ON

LEGAL DESCRIPTION: **LOT 1 REGISTERED PLAN 775**

PROJECT NO: **120303**
 REV. DATE: **OZ 20-003 W3**

SHEET TITLE: **NORTH AND EAST BUILDING ELEVATIONS**

SHEET NUMBER: **A-201** ISSUE: **3**

C:\BIM\Projects\120303 - Bloor-NewBuilding_Secord\Reviews\2024_A-201.dwg