


**ISSUES**

No.	DESCRIPTION	DATE
1	ISSUED FOR RE-ZONING	2022/03/13
2	RE-ISSUED FOR OPA & ZBA	2022/11/16
3	RE-ISSUED FOR OPA & ZBA	2024/06/26

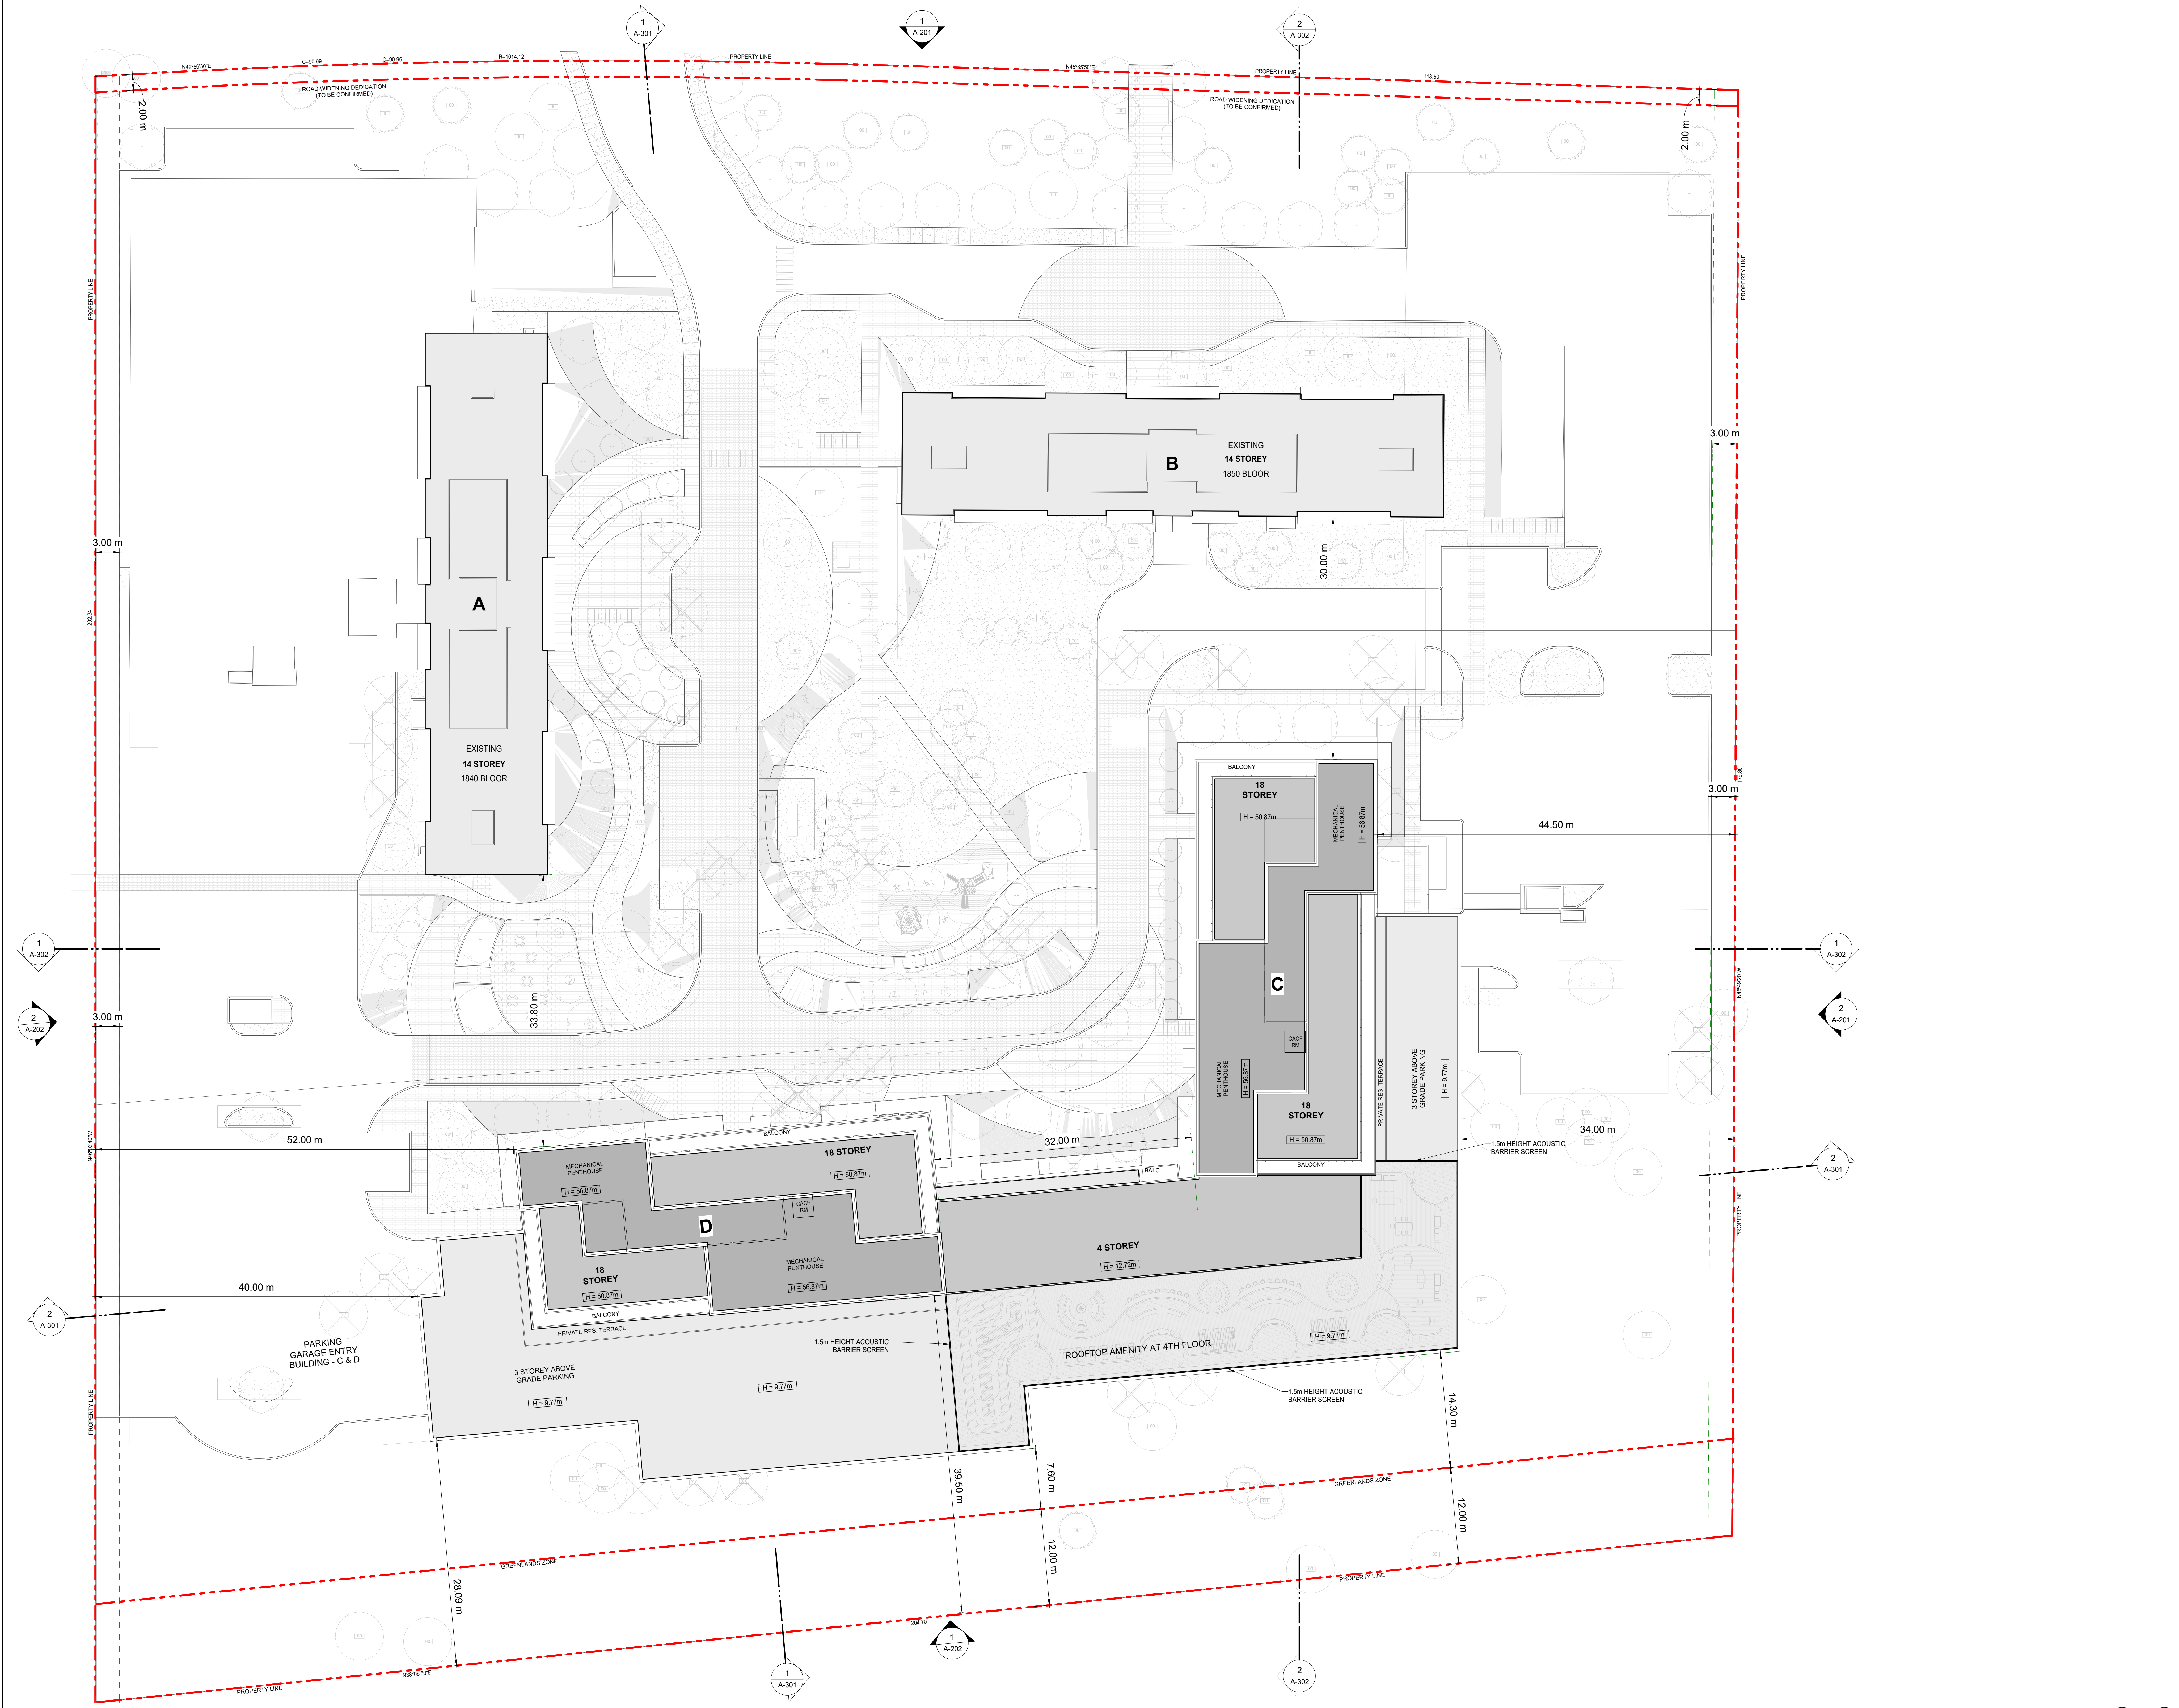

APPROVAL STAMP

PROJECT: **BLOOR**  
1840-1850 Bloor St.  
CITY OF MISSISSAUGA, ON

LEGAL DESCRIPTION: LOT 1 REGISTERED PLAN 775

PROJECT NO: 120303  
ZONING: OZ 20-003 W3

SHEET TITLE: **ROOF PLAN**

SHEET NUMBER: **A-109** ISSUE: **3**

C:\BIB\Archives\A\109-03-120303\_Bloor-NewBuilding\_Suited-Reviews\_2024.dwg (A-109) (Rev. 01)