

NO.	REVISIONS	DATE
2	RE-ISSUED FOR ZBA/OFA	31 MAY 2023
1	ISSUED FOR ZBA/OFA	4 FEBRUARY 2022


"ALL DRAWINGS, SPECIFICATIONS AND RELATED DOCUMENTS ARE THE COPYRIGHT PROPERTY OF THE ARCHITECT AND MUST BE RETURNED UPON REQUEST. PRODUCTION OF DRAWINGS, SPECIFICATIONS AND RELATED DOCUMENTS IN PART OR WHOLE IS FORBIDDEN WITHOUT THE ARCHITECT'S WRITTEN PERMISSION."

CONTRACTOR MUST CHECK AND VERIFY ALL DIMENSIONS ON THE JOB.

COREARCHITECTS
 CORE ARCHITECTS INC.
 130 QUEENS QUAY EAST, SUITE 700, WEST TOWER
 TORONTO, ON CANADA M5A 0P6
 T +1 416 343 0400 • F +1 416 343 0401
 INFO@COREARCHITECTS.COM
 WWW.COREARCHITECTS.COM

PROJECT NAME:
88 PARK STREET EAST
PROJECT ADDRESS:
42 STOREY MIXED-USE (RESIDENTIAL & RETAIL) BUILDING
 88 PARK STREET E, MISSISSAUGA
LEGAL DESCRIPTION:
PART OF QUEEN STREET LYING BETWEEN ANN STREET AND HURONTARIO STREET (CLOSED BY BY-LAW 116-78), PARTS 2, 3 AND 4 PLAN 43R-39134 AND PART OF LOT 1 AND ALL OF LOT 2, REGISTERED PLAN PC-2 (EAST OF CREDIT RIVER) IN THE CITY OF MISSISSAUGA, REGIONAL MUNICIPALITY OF PEE.
OWNER:
EDENSHAW QUEEN DEVELOPMENTS LIMITED
OWNER'S ADDRESS:
129 LAKESHORE ROAD EAST, 2ND FLOOR MISSISSAUGA, ON, L5G 1E5 P.
905-990-3500 F:905-890-9501

88 PARK STREET EAST
MISSISSAUGA, ON

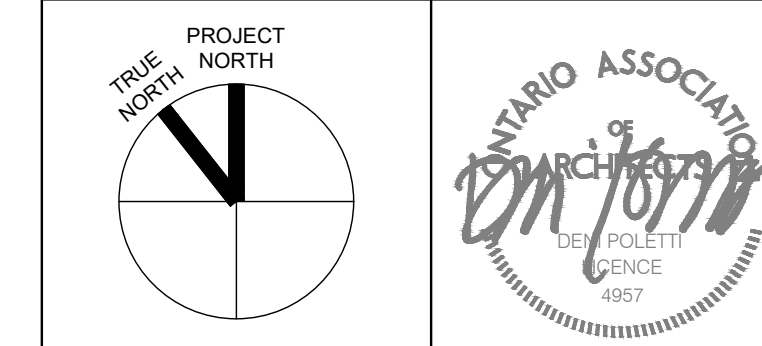

DRAWN G.S.	SCALE 1:200
CHECKED G.S.	DATE DECEMBER 2021

TITLE
LEVEL 2 FLOOR PLAN

PROJECT NO. 21-231	DRAWING NO. A206
-----------------------	----------------------------