




4 WEST ELEVATION RZ  
A-100A 1: 250

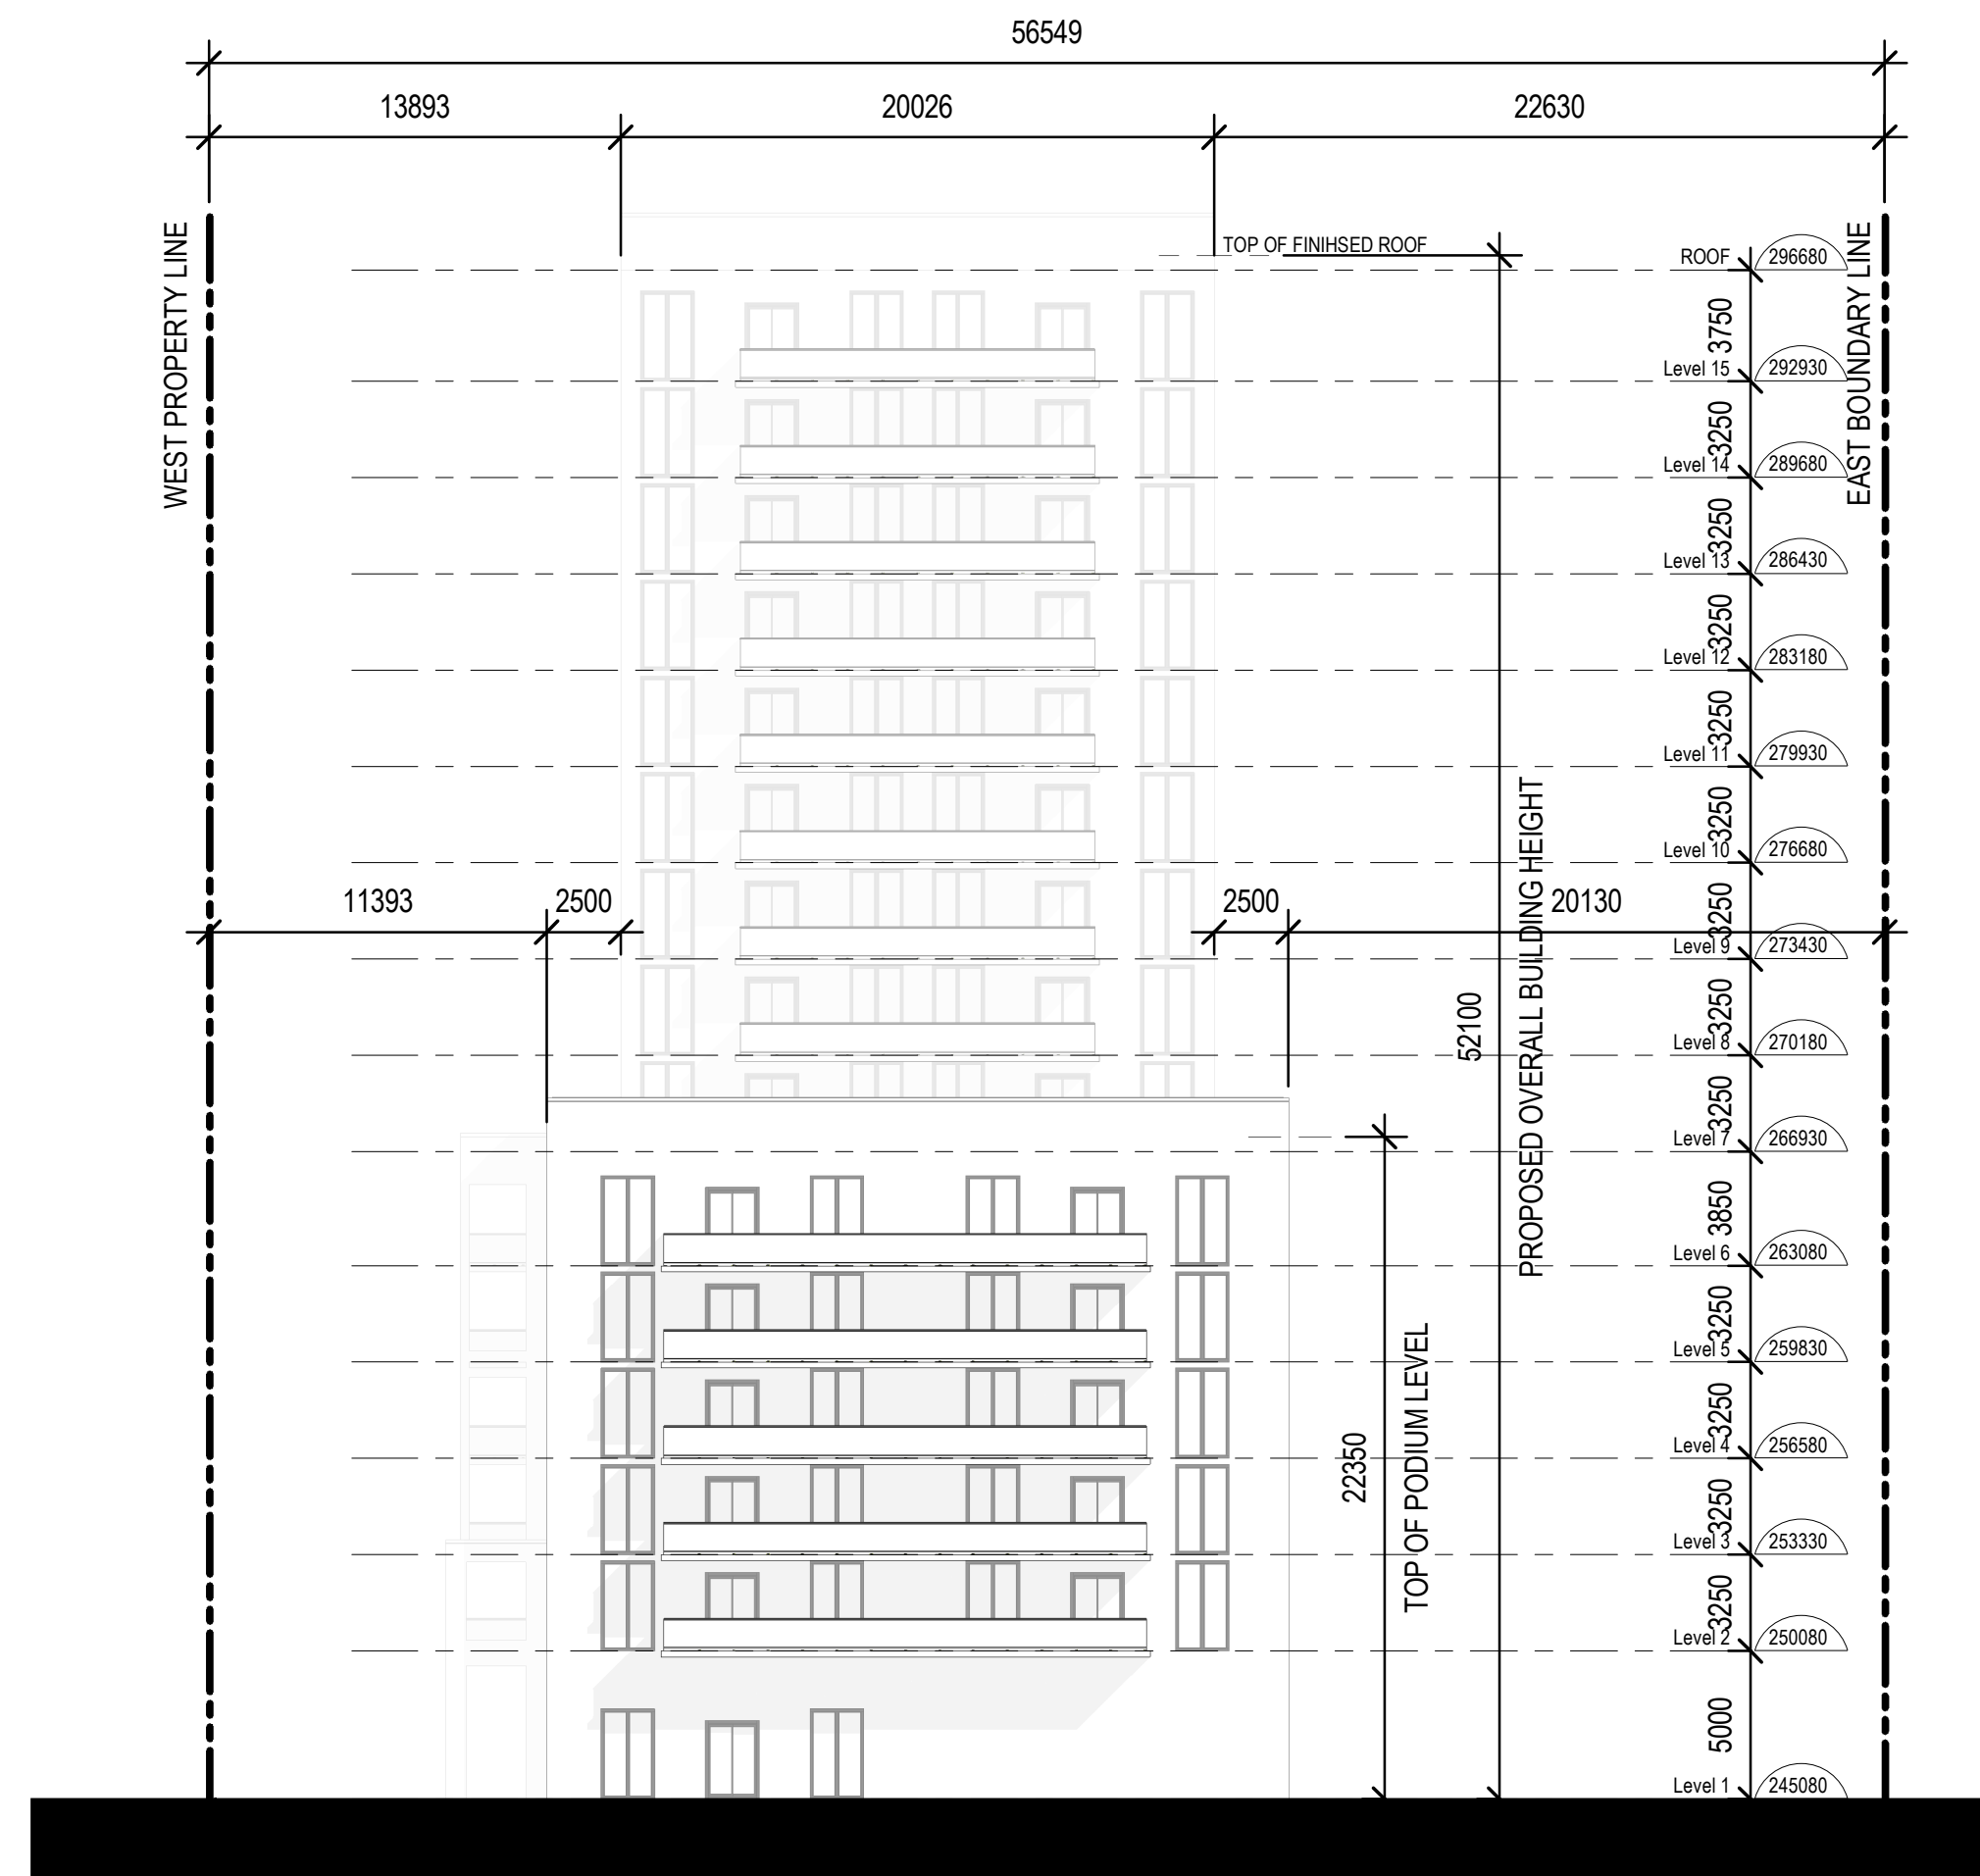

1 SOUTH ELEVATION RZ  
A-100A 1: 250

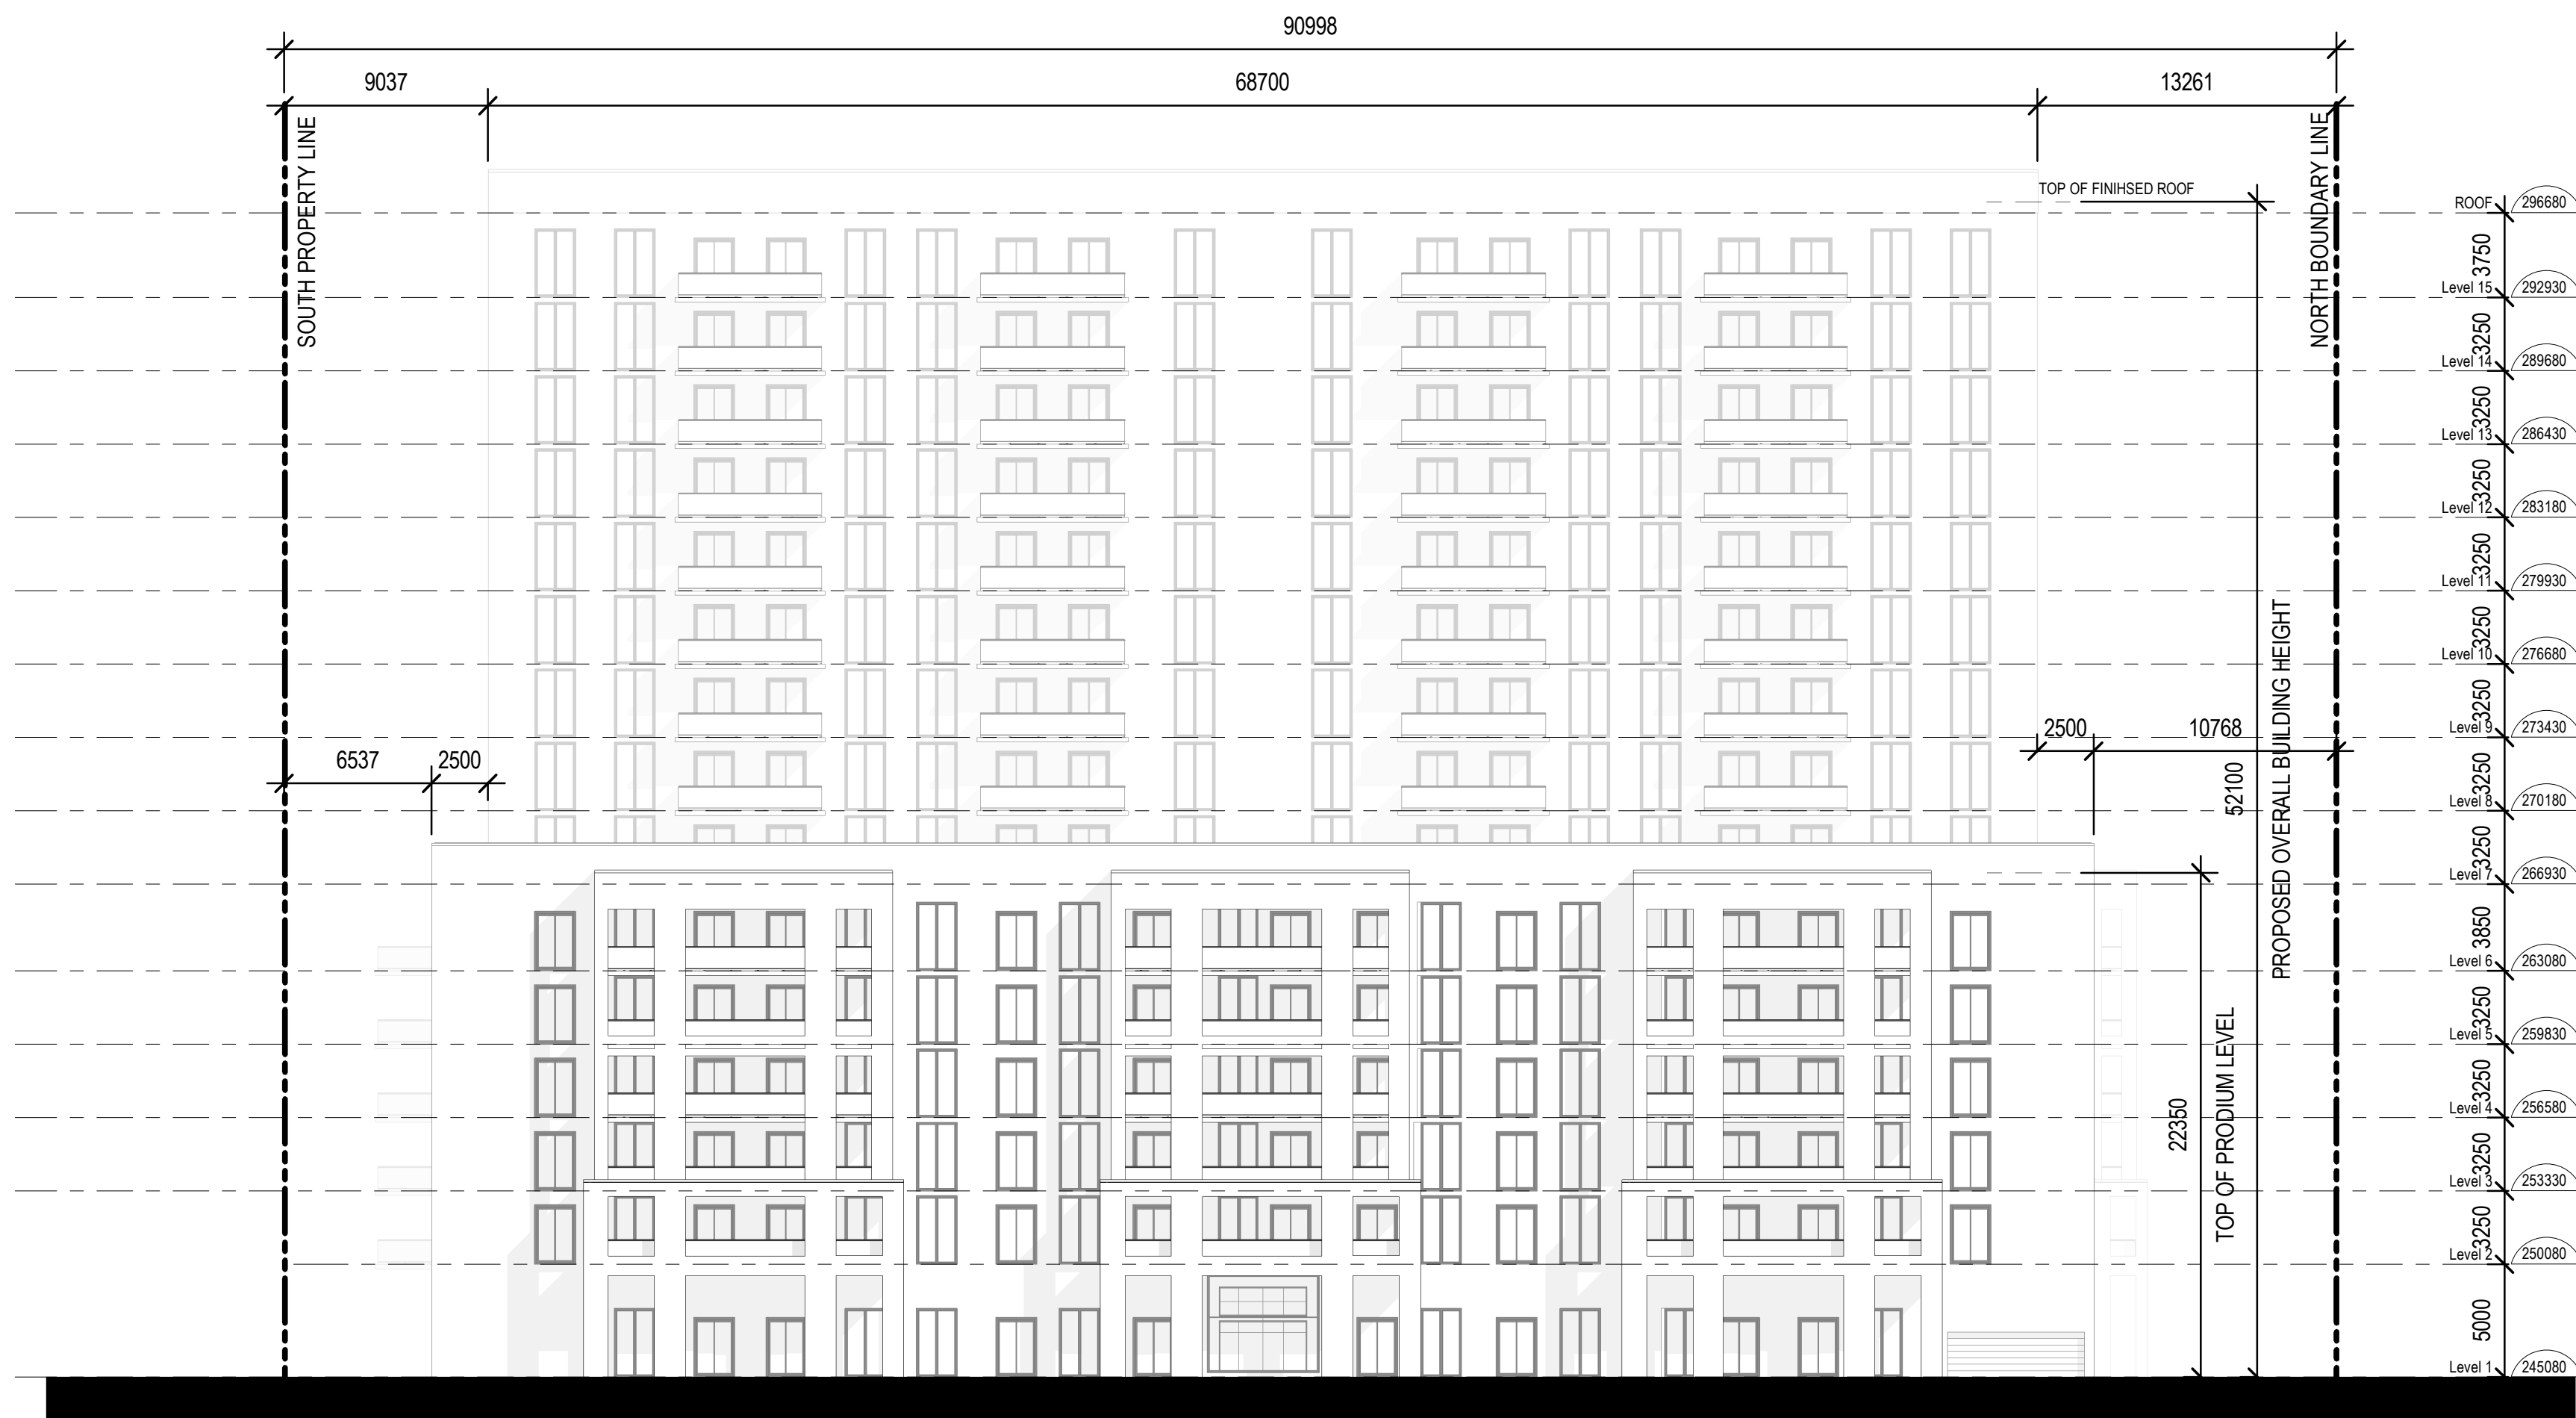

2 EAST ELEVATION RZ  
A-100A 1: 250

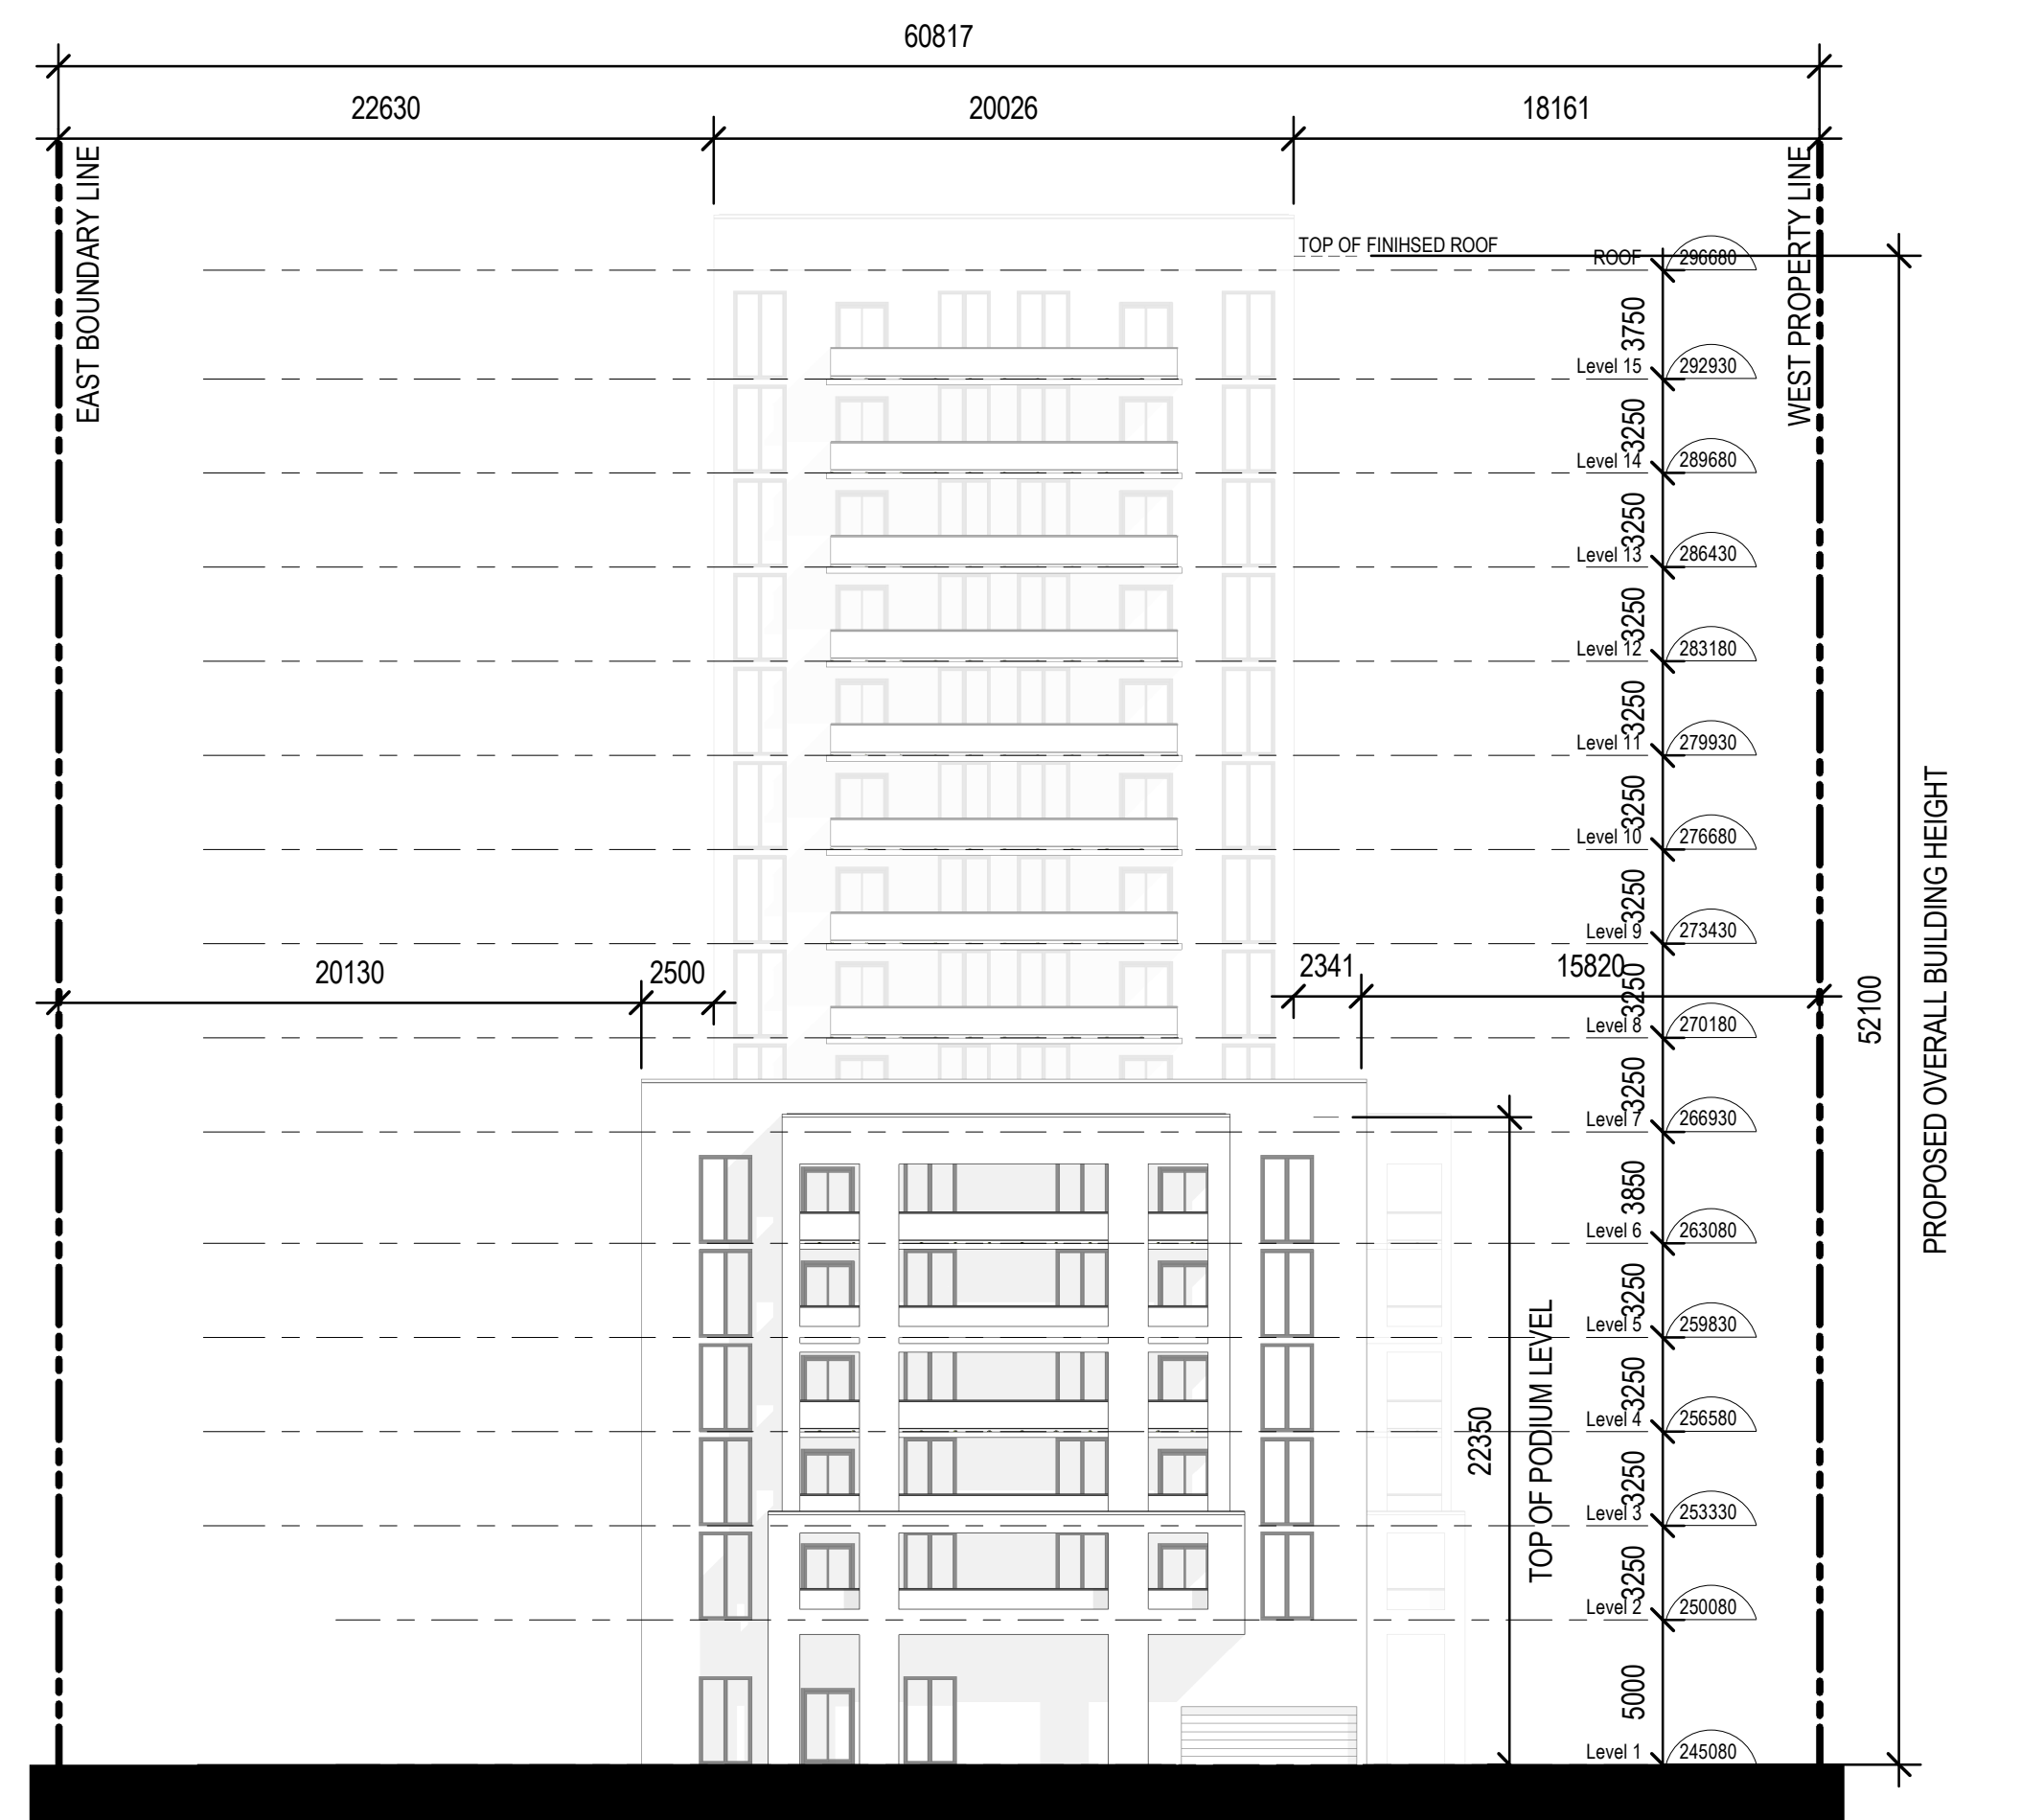

3 North Elevation RZ  
A-100A 1: 250

No.	DESCRIPTION	DATE
<b>REVISION RECORD</b>		
<b>ISSUED RECORD</b>		
<b>D</b> DUN PAR BETTER BY DESIGN		
2225 ERIN MILLS PARKWAY PROPOSED NEW CONDOMINIUM ZONE A		
SCALE	1: 250	NORTH
DRAWING TITLE <b>BUILDING ELEVATIONS</b>		
CLIENT -----		
105 SIX POINT ROAD ETOBICOKE ON M8Z 2X3 TEL: 416 236 9800   FAX: 416 236 9080		
DRAWN BY	Author	PAGE NO.
CHECKED BY	Checker	A-502A
DATE	11/29/22	