


LINCOLN GREEN WAY

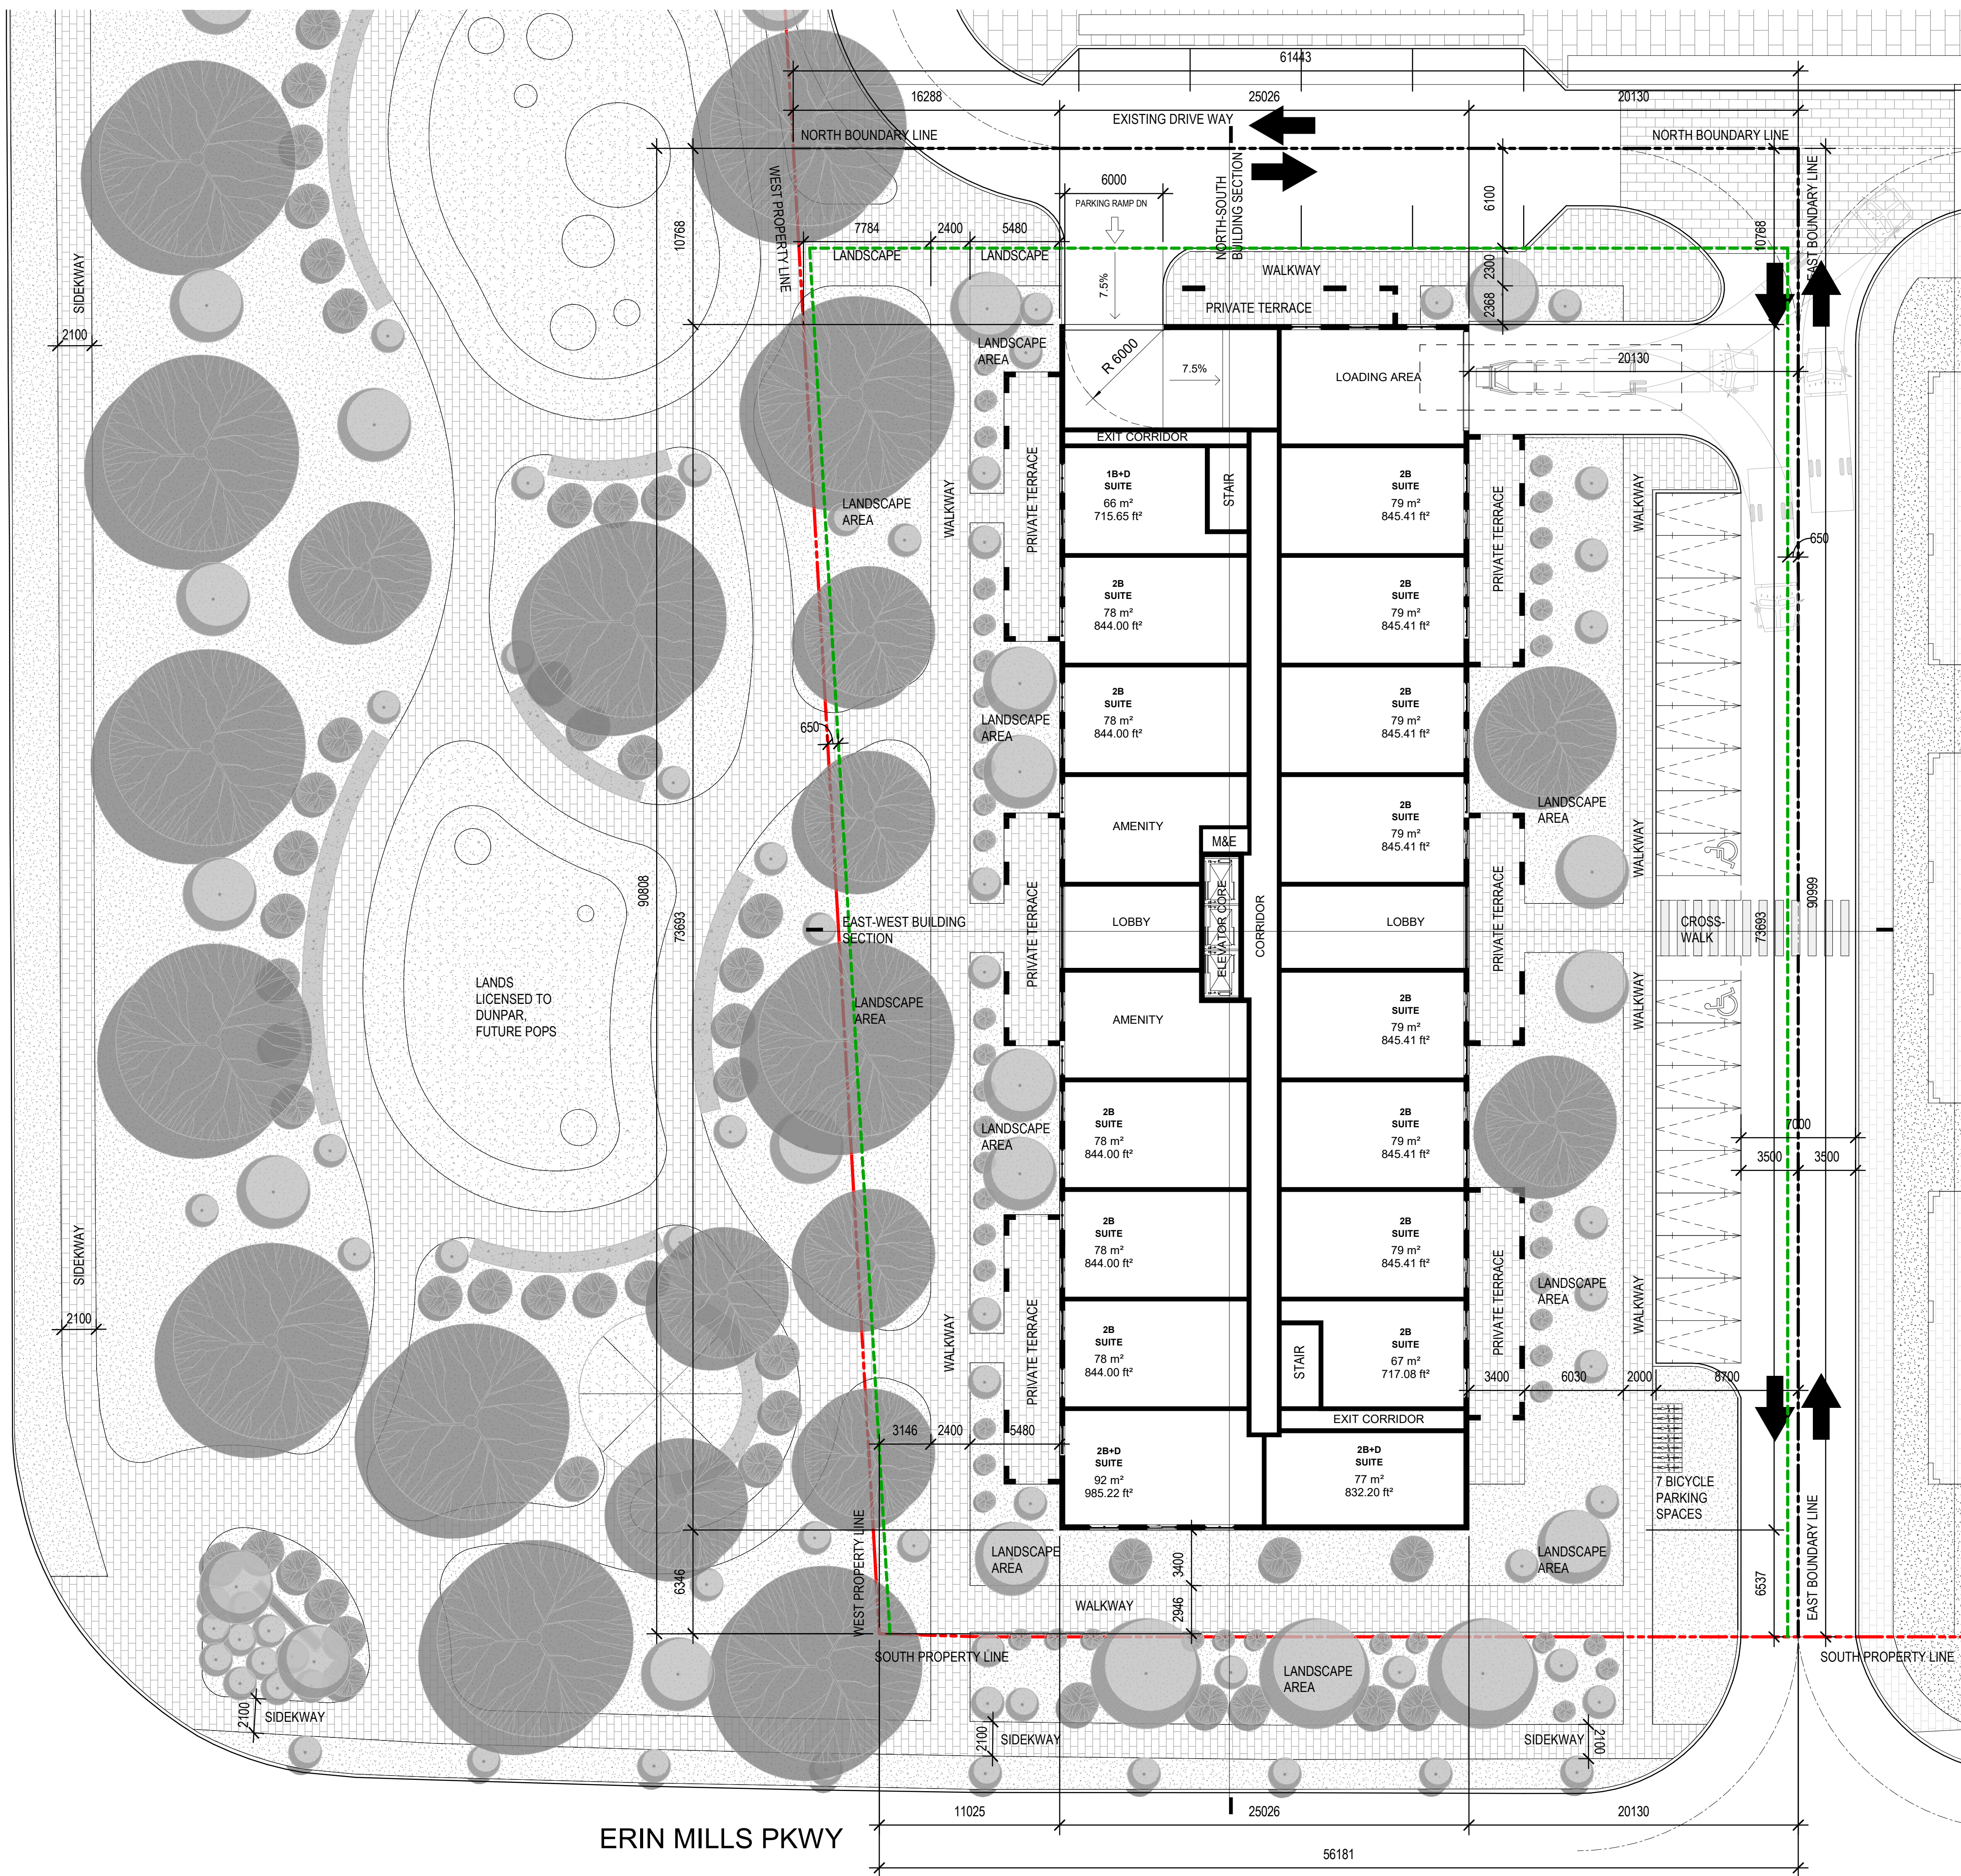

ERIN MILLS PKWY

No.	DESCRIPTION	DATE
REVISION RECORD		
ISSUED RECORD		
2225 ERIN MILLS PARKWAY PROPOSED NEW CONDOMINIUM ZONE A		
SCALE	1 : 200	NORTH
DRAWING TITLE		
GROUND FLOOR PLAN		
CLIENT		

<small>105 SIX POINT ROAD ETOBICOKE ON M8Z 2X3 TEL: 416.236.9800 FAX: 416.236.9080</small>		
DRAWN BY	Author	PAGE NO.
CHECKED BY	Checker	A-201A
DATE	June 01, 2023	

2023-06-12 1:37:03 PM