


**ROOF PLAN**  
Scale: 1/16"=1'-0"

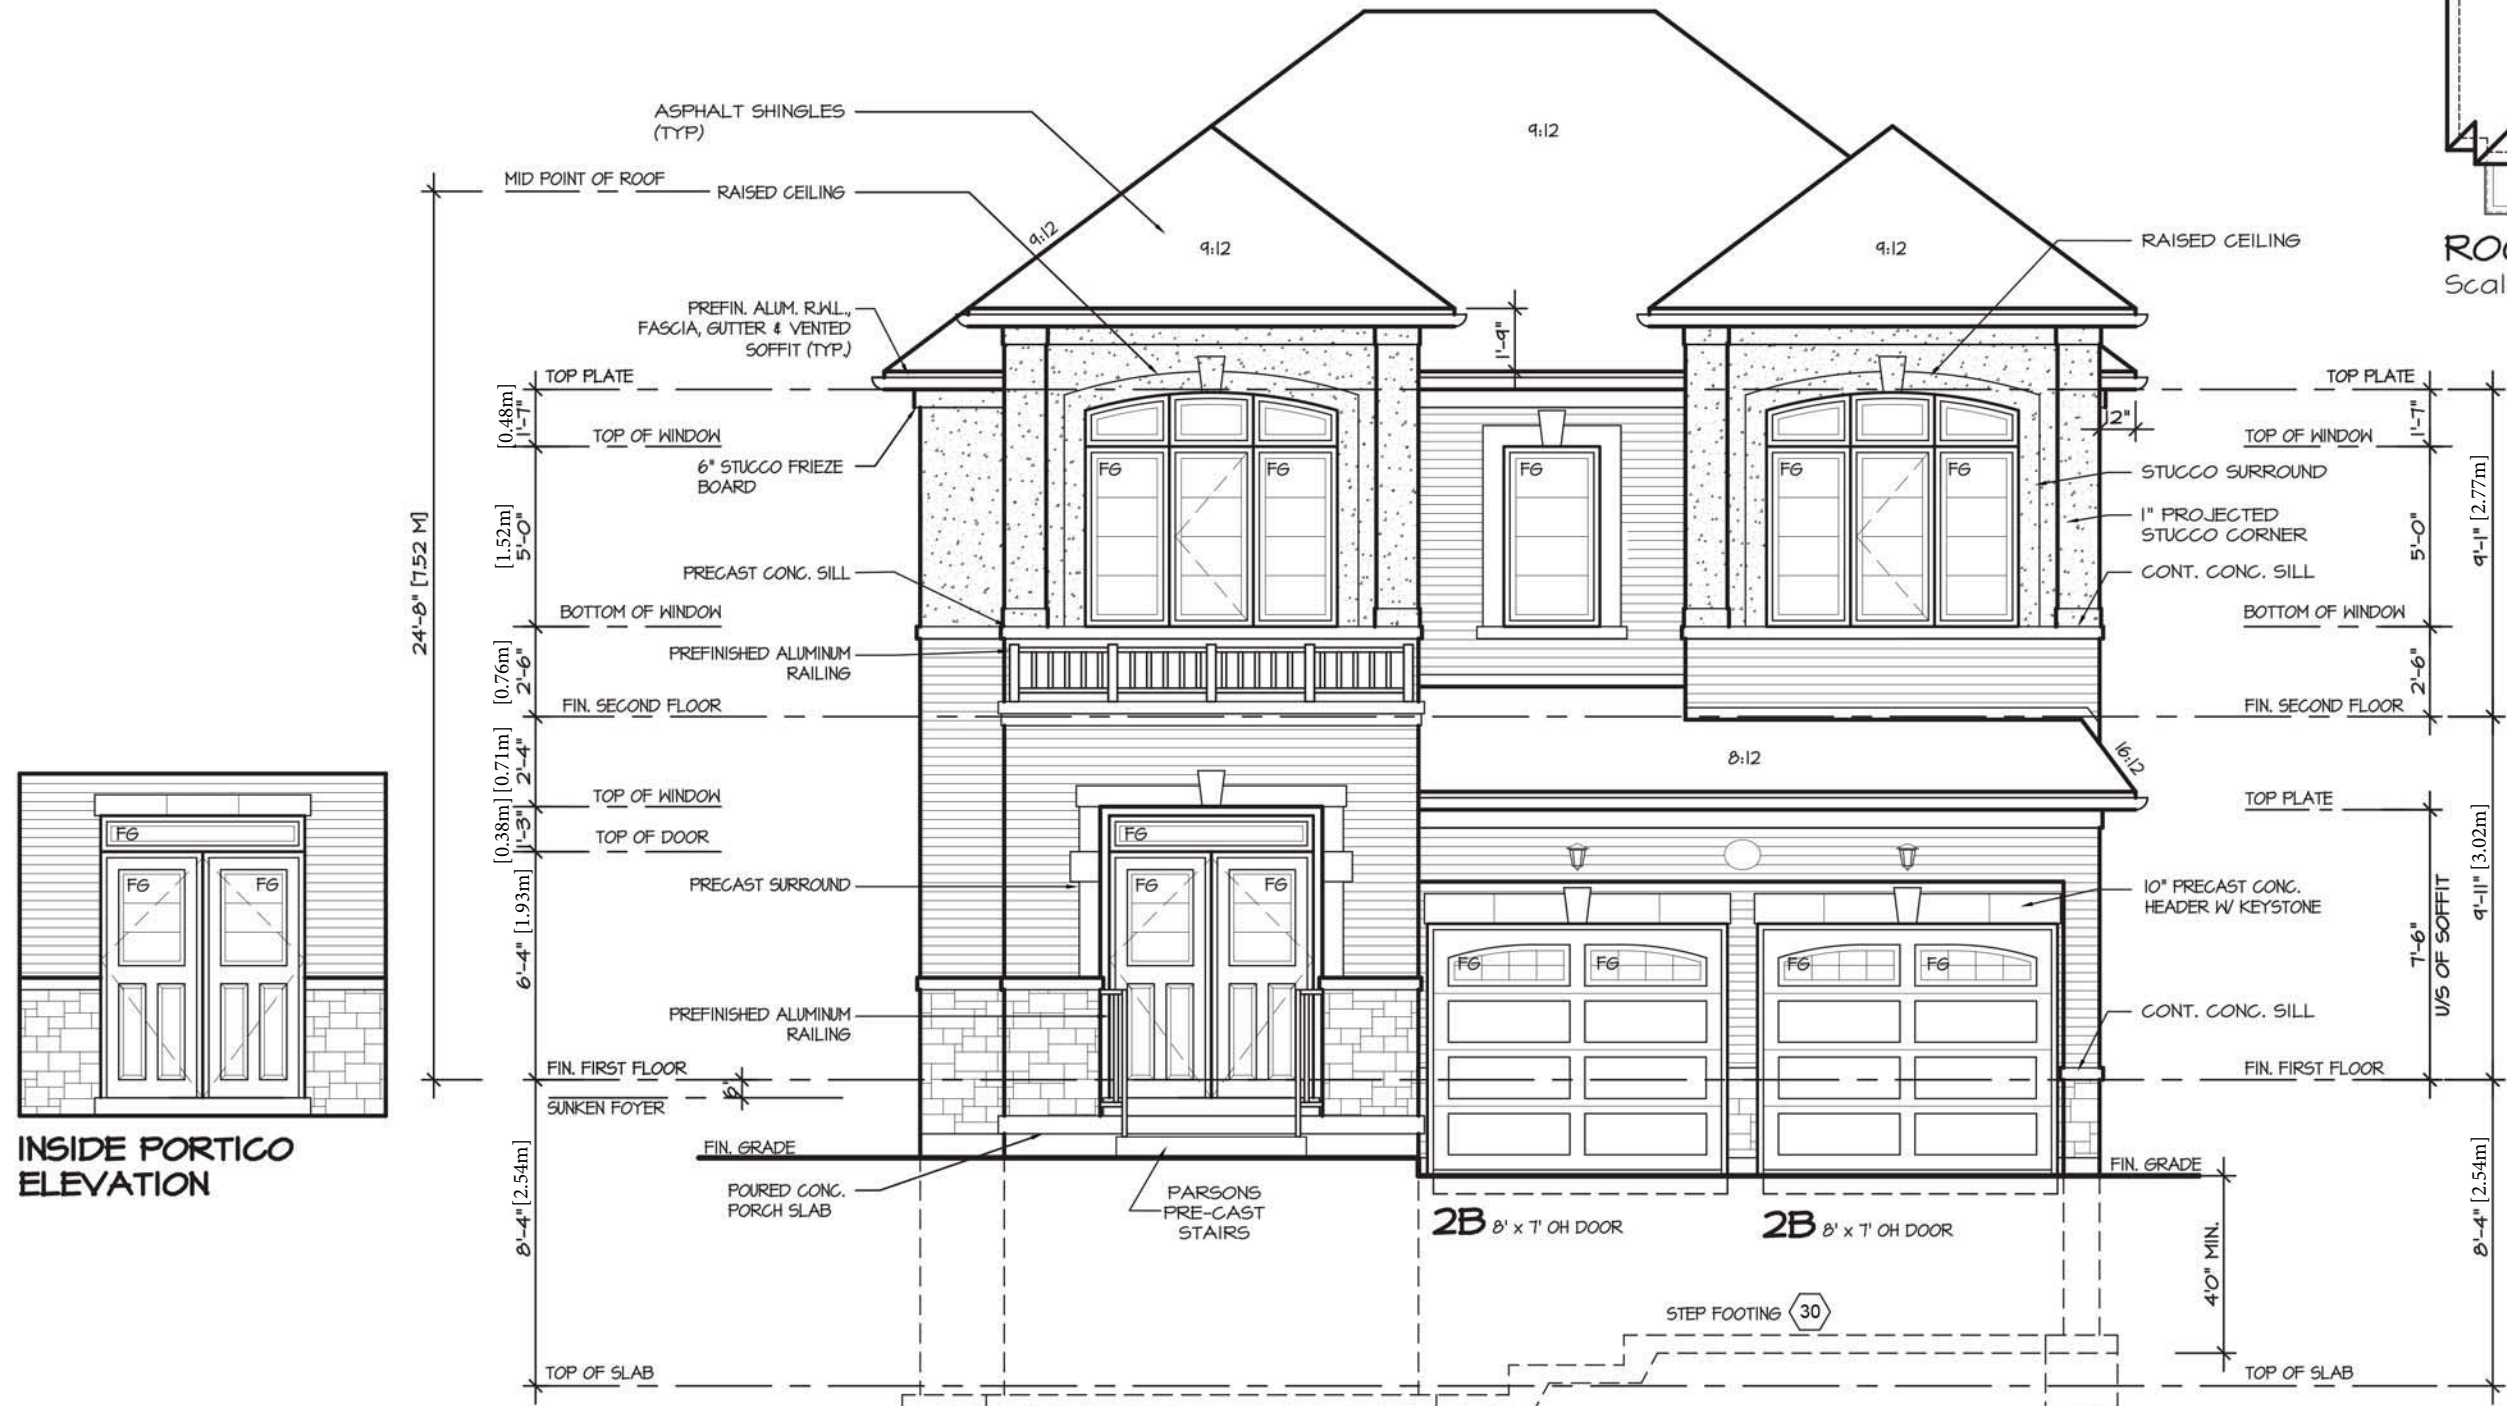

**FRONT ELEVATION**



**INSIDE PORTICO ELEVATION**