


Suite Type	
Unit Type	Count
1B	6
1B-D	5
2B	9
2B-D	4
2BI	9
	31

Units per level			
Number	GAJ Unit Type	Area	Area (SF)
425	2B	68 m²	731 ft²
426	1B-D	68 m²	728 ft²
427	2B	68 m²	728 ft²
428	2B	86 m²	927 ft²
429	1B	51 m²	550 ft²
430	2B-D	89 m²	959 ft²
431	2B-D	89 m²	958 ft²
432	1B-D	61 m²	652 ft²
433	1B-D	55 m²	597 ft²
Level 05			
501	2B	80 m²	865 ft²
502	1B-D	59 m²	637 ft²
503	2BI	64 m²	684 ft²
504	2BI	64 m²	684 ft²
505	2BI	64 m²	684 ft²
506	2BI	64 m²	684 ft²
507	2BI	64 m²	684 ft²
508	2BI	64 m²	684 ft²
509	2BI	64 m²	684 ft²
510	1B	54 m²	579 ft²
511	1B	59 m²	637 ft²
512	2BI	66 m²	712 ft²
513	1B	50 m²	543 ft²
514	1B	59 m²	637 ft²
515	1B-D	61 m²	660 ft²
516	2BI	70 m²	757 ft²
517	1B	52 m²	563 ft²
518	1B-D	53 m²	571 ft²
519	2B	75 m²	811 ft²
520	2B-D	84 m²	906 ft²
521	2B-D	90 m²	972 ft²
522	2B	69 m²	746 ft²
523	2B	81 m²	871 ft²
524	2B	102 m²	1093 ft²

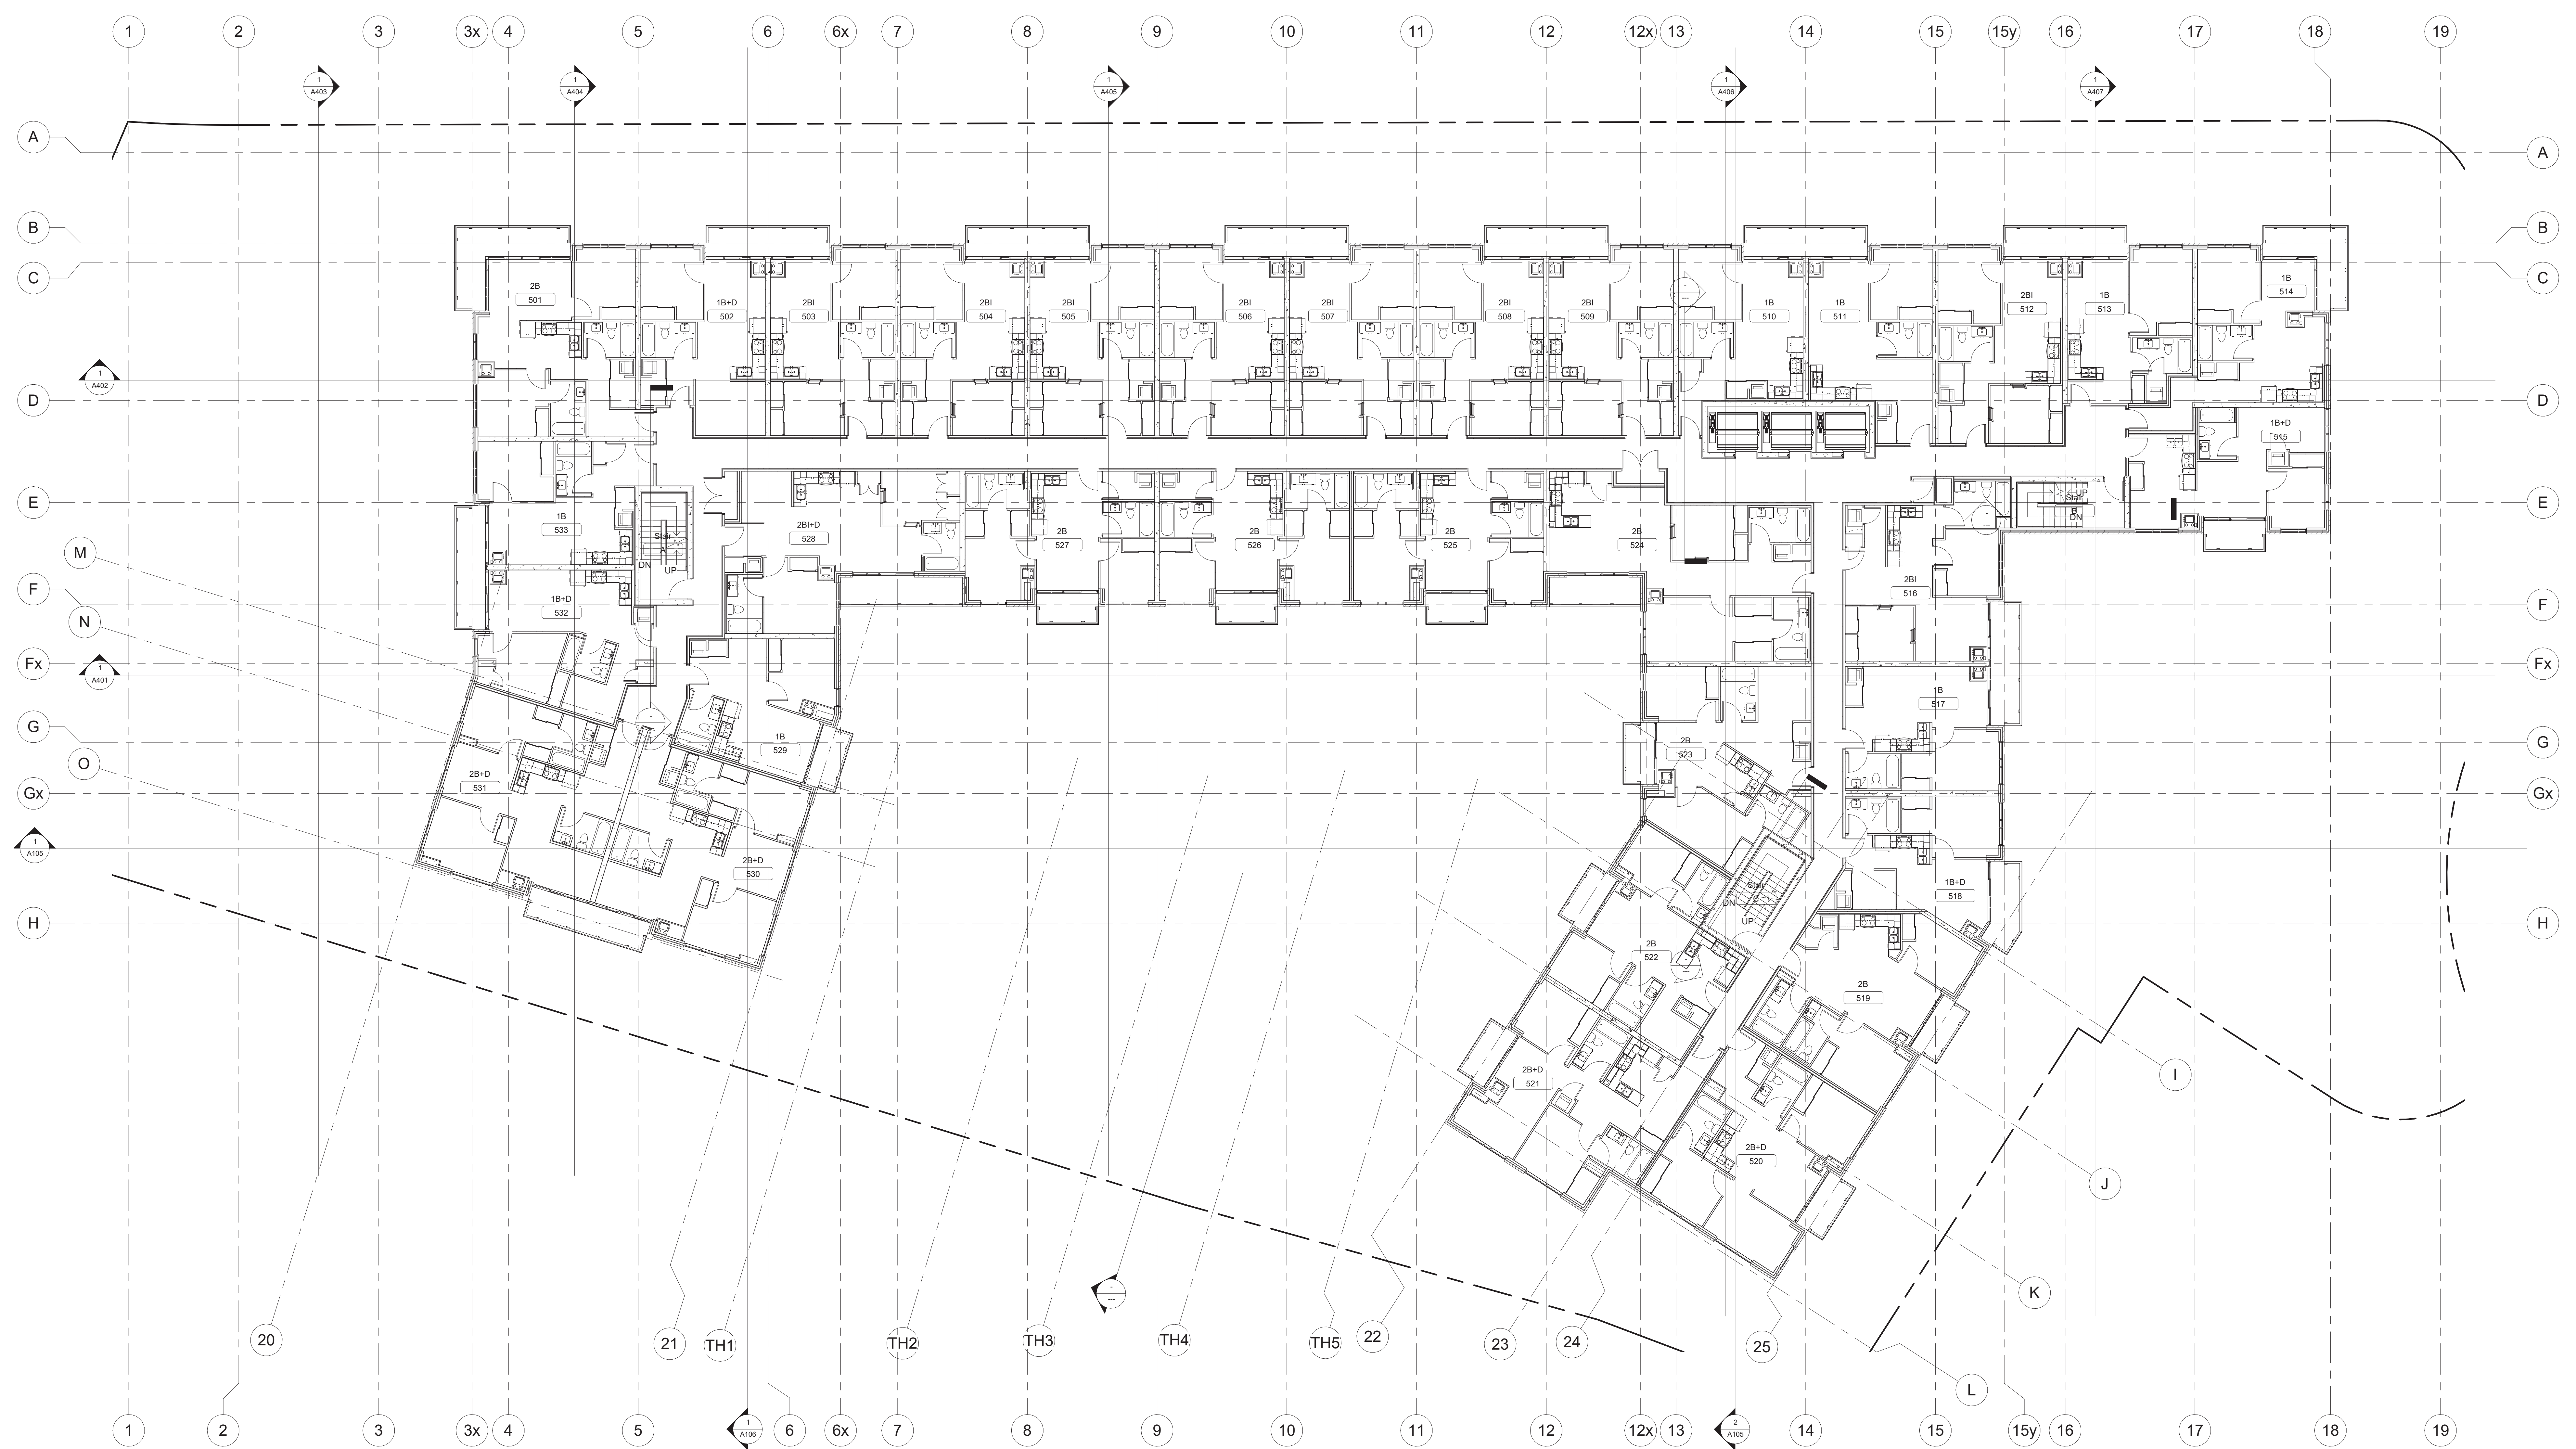

DATE 2023/01/27	ISSUED FOR ISSUED FOR REZONING	
REVISIONS		
NO.	DATE	DESCRIPTION
1	2023/01/27	ISSUED FOR REZONING

Contractor must check and verify all dimensions and be responsible for same; reporting any discrepancies to the Architect before commencing work.

All drawings, prints and specifications are the property of the Architect and must be returned to him on completion of work. Latest drawings only to be used for construction.

Prints are not to be scaled.

6 Leavyn Road, Toronto, Ontario M6A 1K2  
ph: 416 256 4440 fx: 416 256 4449

CLIENT	Forest Green Homes
PROJECT NAME	Vic 2 150 RUTLEDGE RD. Mississauga (Streetsville) Ont.
DRAWN BY	CM, DG
CHECKED BY	RP, PP
DATE	04/28/22
SCALE	1 : 125
DWG. TITLE	5th FLOOR PLAN

PROJECT NO.	22-03	A208
-------------	-------	------