


Suite Type	
Unit Type	Count
1B	3
1B-D	3
2B	5
2B-D	3
2BI	6
2BI-D	22
Grand Total	304

Units per level			
Number	GAJ Unit Type	Area	Area (SF)
920	2B	83 m²	896 R²
921	AMENITY	12 m²	131 R²
922	2B	67 m²	726 R²
923	2B	67 m²	724 R²
924	2B	67 m²	723 R²
925	2B	86 m²	922 R²
926	2B-D	89 m²	958 R²
927	2B-D	91 m²	978 R²
928	1B	55 m²	595 R²
Level 10			
1001	2B-D	80 m²	859 R²
1002	1B-D	59 m²	635 R²
1003	2BI	63 m²	682 R²
1004	2BI	63 m²	682 R²
1005	2BI	63 m²	682 R²
1006	2BI	63 m²	682 R²
1007	2BI	63 m²	682 R²
1008	2BI	63 m²	682 R²
1009	2BI	63 m²	682 R²
1010	1B	54 m²	577 R²
1011	1B	59 m²	635 R²
1012	2BI	66 m²	710 R²
1013	1B	50 m²	540 R²
1014	1B-D	59 m²	632 R²
1015	1B-D	61 m²	652 R²
1016	2B-D	53 m²	569 R²
1017	AMENITY	26 m²	275 R²
1018	2B	95 m²	1020 R²
1019	2B	67 m²	726 R²
1020	2B	67 m²	724 R²
1021	2B	67 m²	723 R²
1022	2B	88 m²	947 R²
1023	2B-D	114 m²	1227 R²

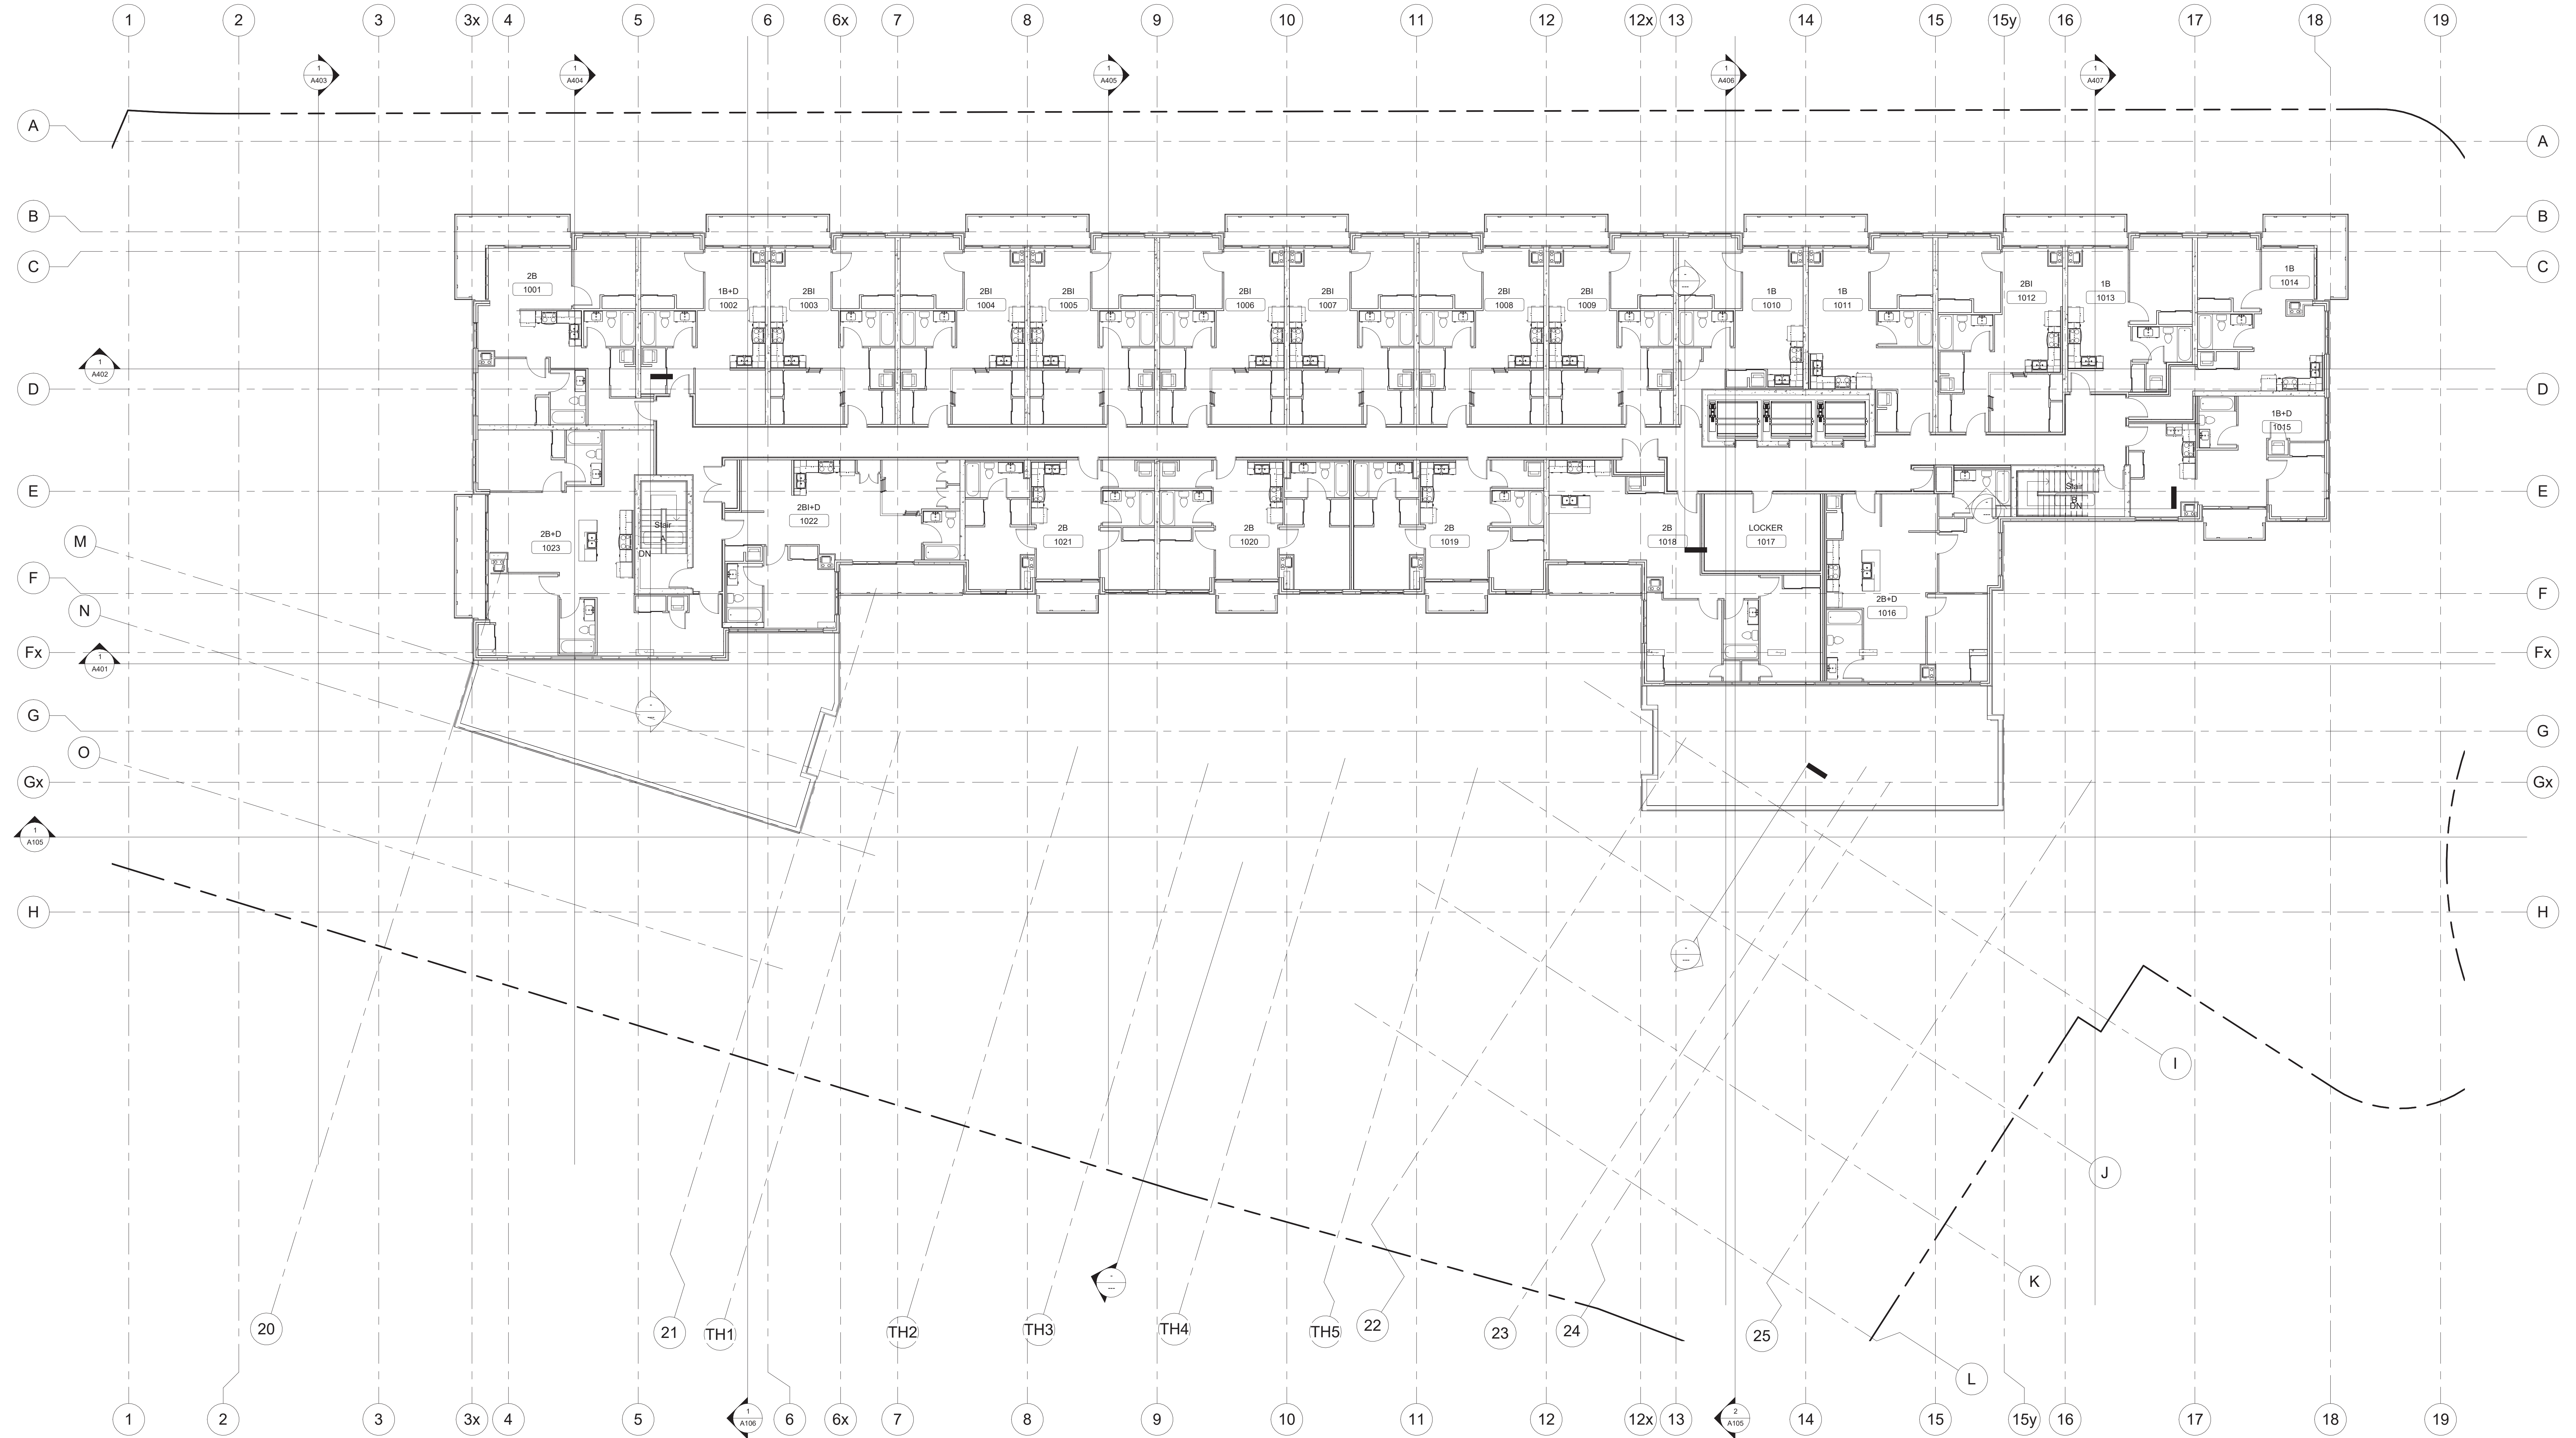

DATE: 2023/01/27 ISSUED FOR REZONING

2023/01/27 ISSUED FOR REZONING

NO.	DATE	DESCRIPTION
1	2023/01/27	ISSUED FOR REZONING

REVISIONS

Contractor must check and verify all dimensions and be responsible for same; reporting any discrepancies to the Architect before commencing work.

All drawings, prints and specifications are the property of the Architect and must be returned to him on completion of work. Latest drawings only to be used for construction.

Prints are not to be scaled.

ONTARIO ASSOCIATION OF ARCHITECTS

GLOBAL ARCHITECTS
6 Leavoy Road, Toronto, Ontario M6A 1K2
ph: 416 256 4440 fx: 416 256 4449

FOREST GREEN HOMES

CLIENT: Forest Green Homes
150 RUTLEDGE RD.
MISSISSAUGA (STREETSVILLE) ONT.

PROJECT NAME: Vic 2

DRAWN BY: CM, DG
CHECKED BY: RP, PP
DATE: 04/28/22
SCALE: 1 : 125
DWG. TITLE: 10th FLOOR PLAN

PROJECT NO.: 22-03 A213