


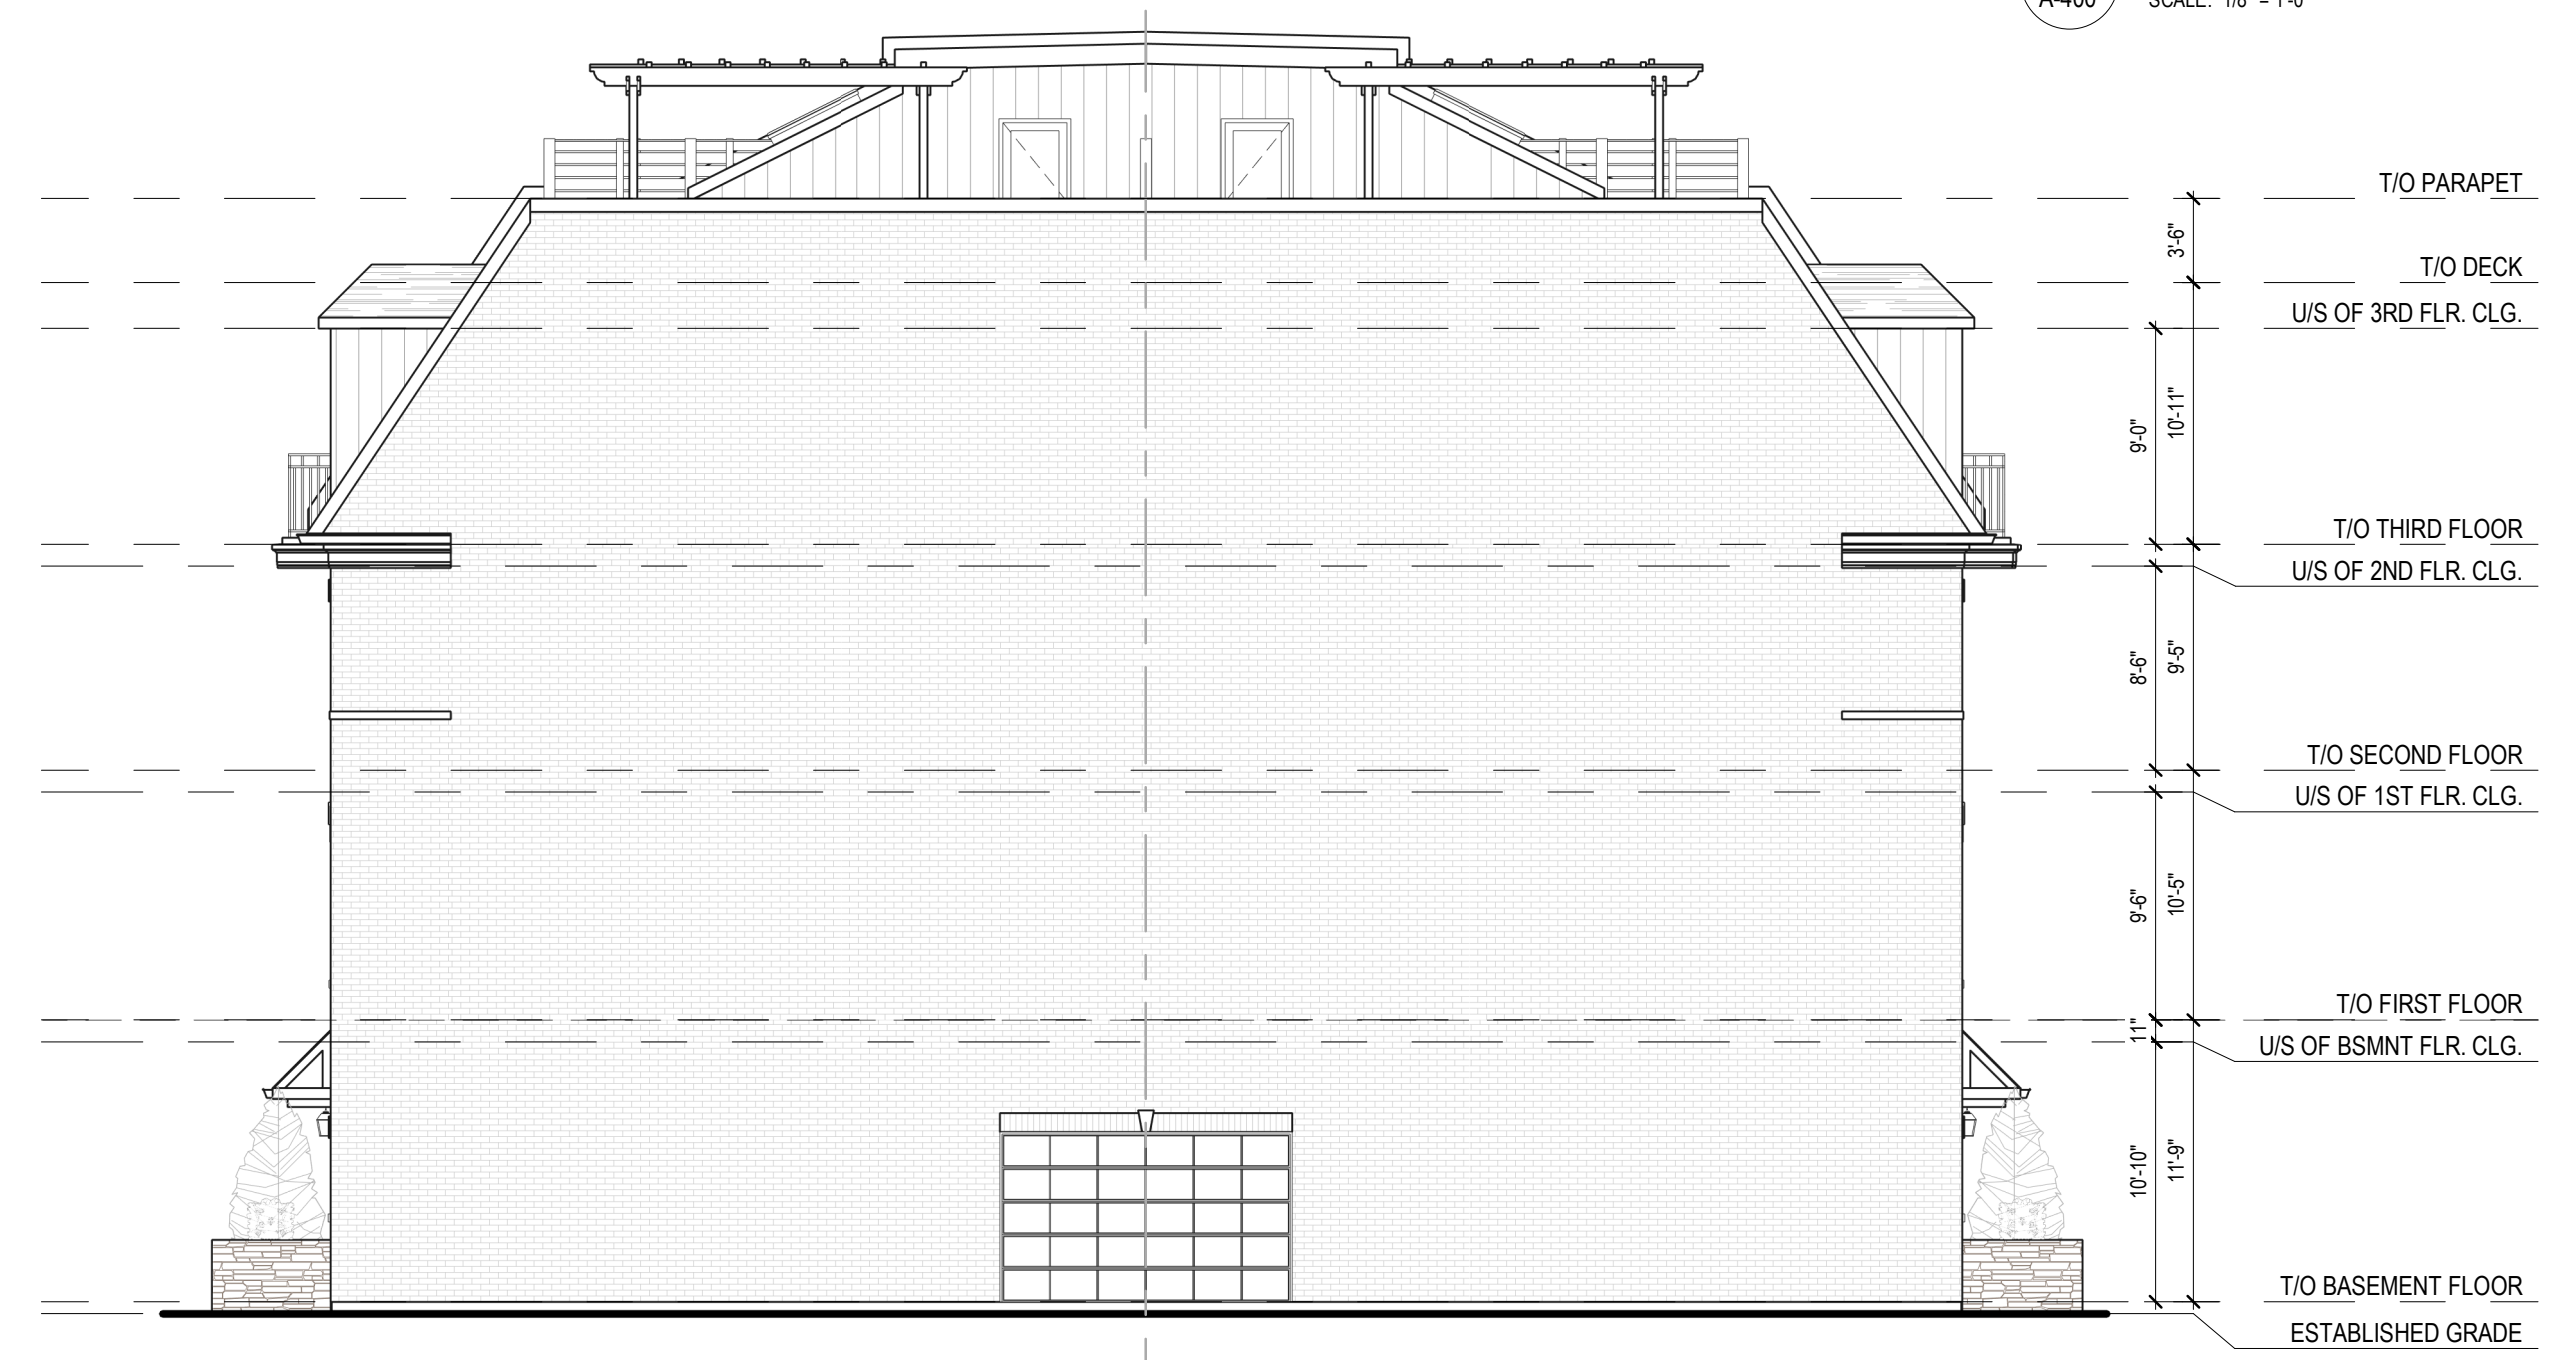

4 SOUTH ELEVATION
SCALE: 1/8" = 1'-0"



3 WEST ELEVATION
SCALE: 1/8" = 1'-0"



2 EAST ELEVATION
SCALE: 1/8" = 1'-0"



1 NORTH ELEVATION
SCALE: 1/8" = 1'-0"

INFINITY
ARCHITECTURE & DESIGN
4 APPELEY ROAD, ETOBICOKE ON M9B 4Z9

REVISION RECORD

| No. | DESCRIPTION | DATE |
|-----|-------------|------|
| | | |
| | | |
| | | |

ISSUED FOR REZONING DESCRIPTION DATE
2023-12-22

D
UNPAR

2620 CHALKWELL CLOSE
MISSISSAUGA, ON

SCALE: 1/8" = 1'-0"

DRAWING TITLE

ELEVATIONS

CLIENT:
1672735 ONTARIO INC.
105 SIX POINT ROAD, ETOBICOKE ON M9Z 2X3 TEL:
416.236.9800 | FAX: 416.236.9090

| DRAWN | RB/DS | PAGE NO. |
|---------|------------|----------|
| CHECKED | AS | A-400 |
| DATE | 2023-12-22 | |