




15 END UNIT FLAT-ROOFTOP TERRACE  
SCALE: 1/8" = 1'-0"

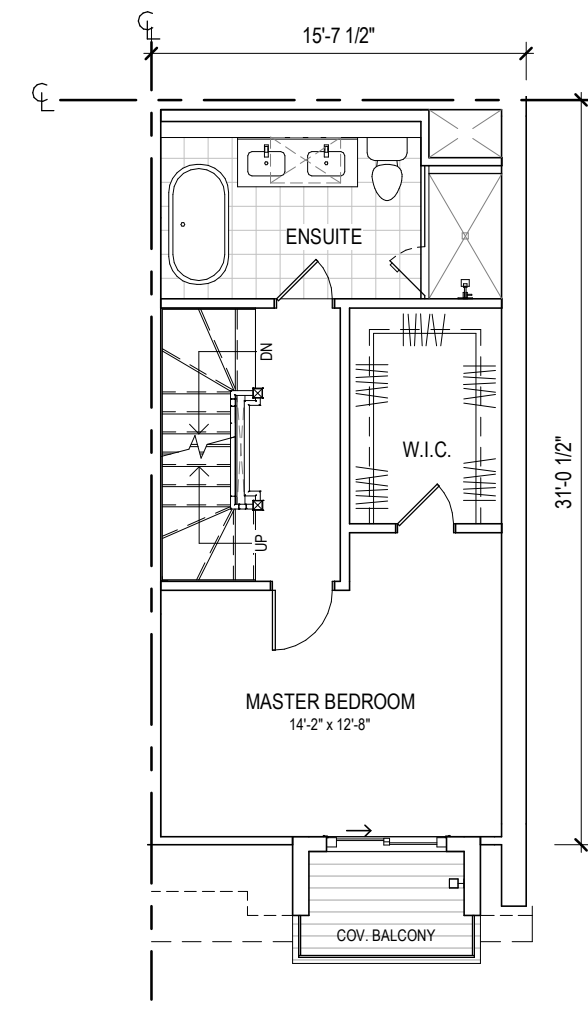


14 END UNIT FLAT-THIRD FLOOR  
SCALE: 1/8" = 1'-0"

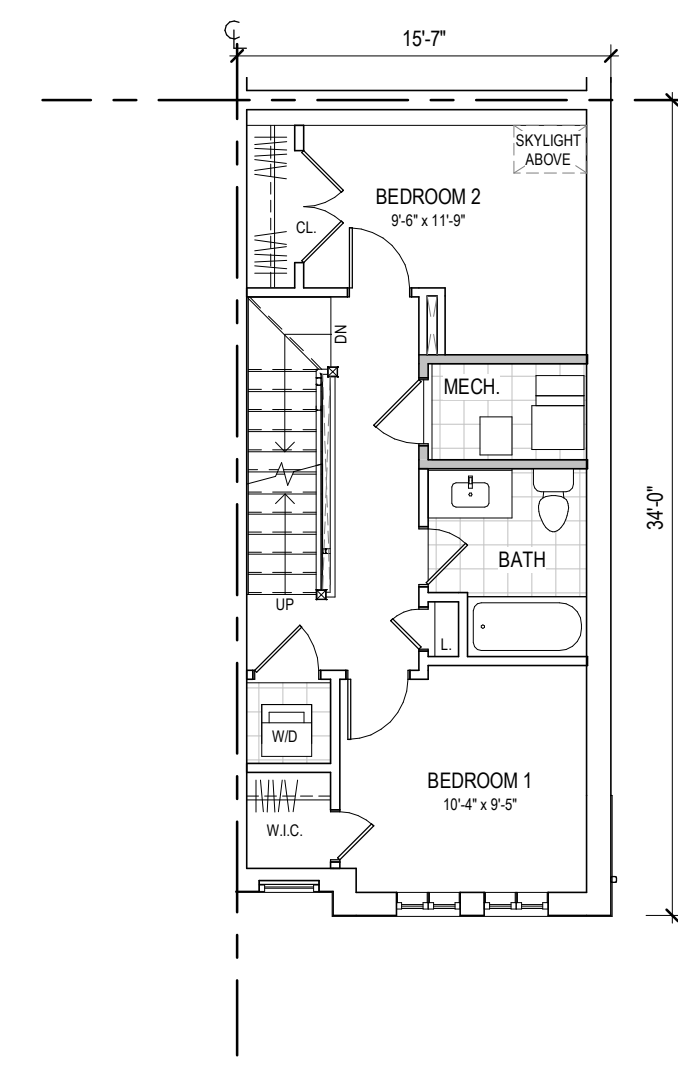


13 END UNIT FLAT-SECOND FLOOR PLAN  
SCALE: 1/8" = 1'-0"

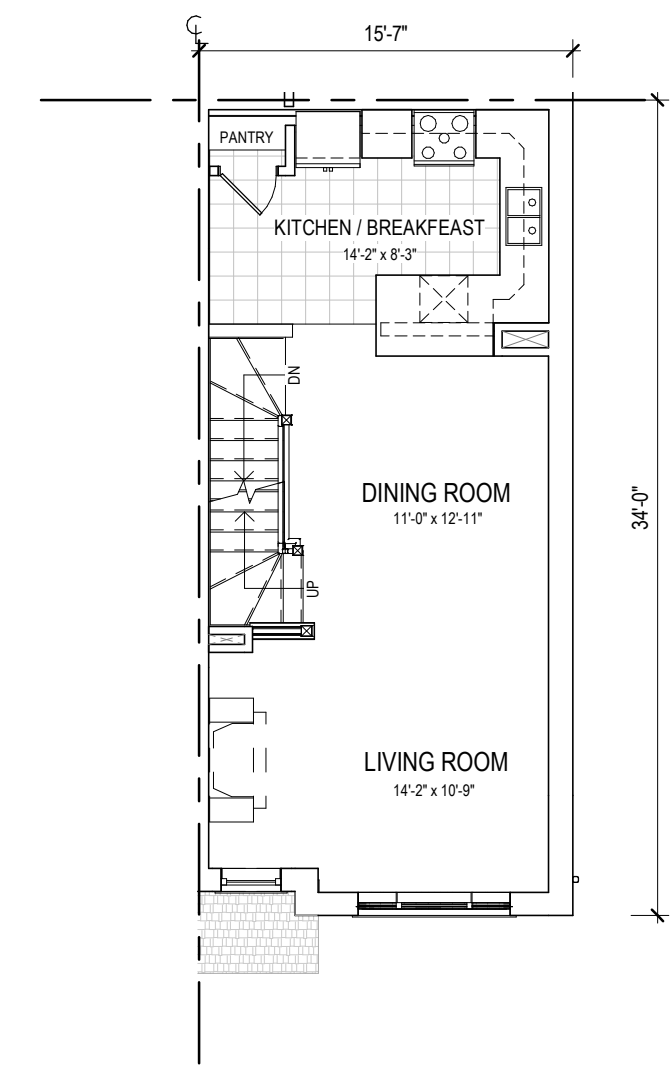


12 END UNIT FLAT-FIRST FLOOR PLAN  
SCALE: 1/8" = 1'-0"

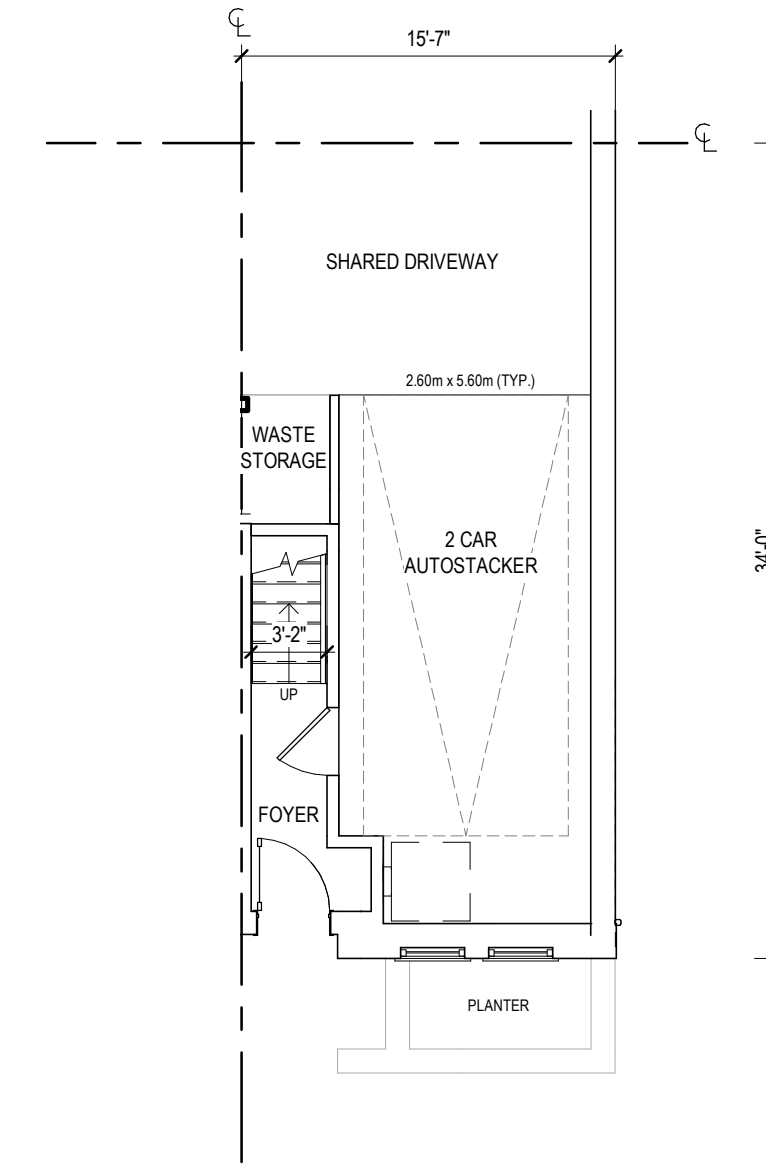


11 END UNIT FLAT-BASEMENT PLAN  
SCALE: 1/8" = 1'-0"

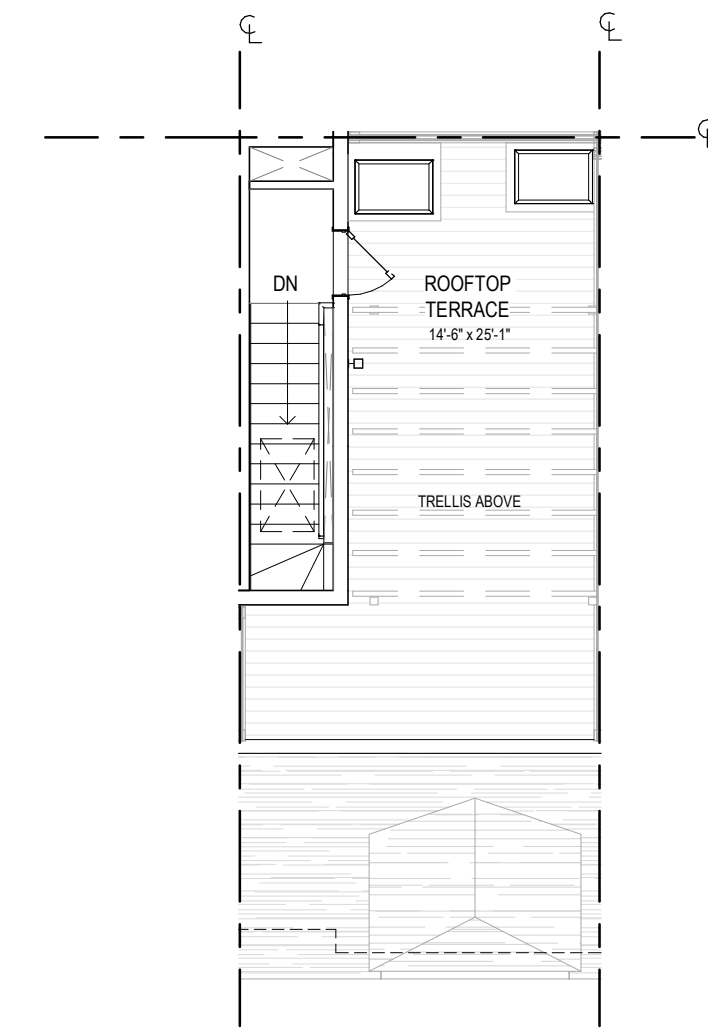


10 MID. UNIT - ROOF TOP DECK PLAN  
SCALE: 1/8" = 1'-0"

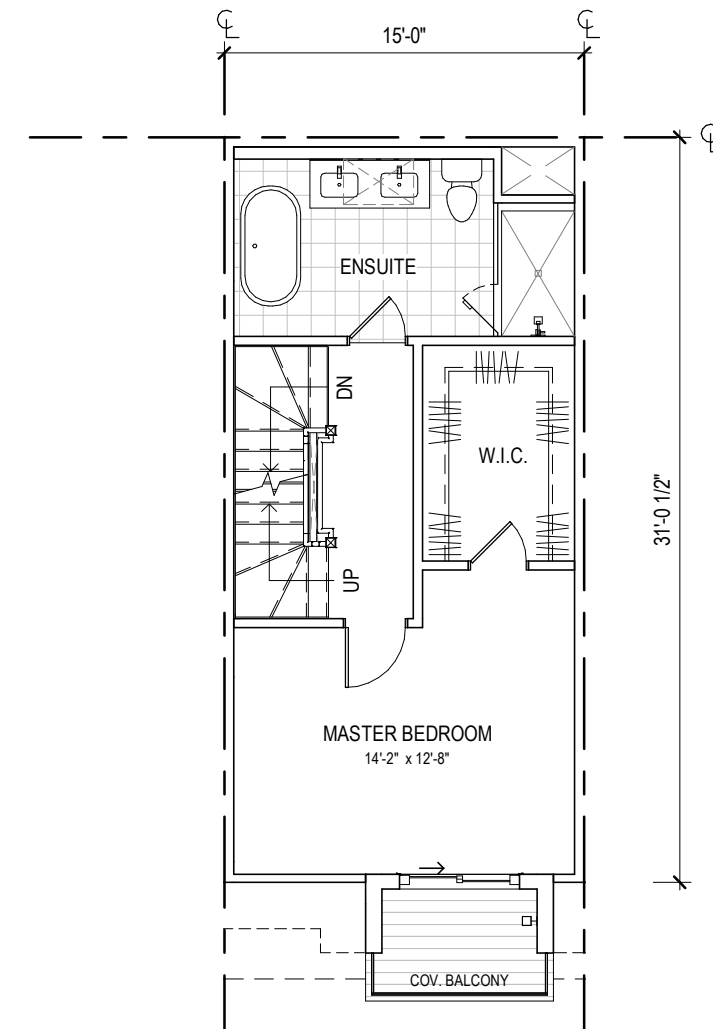


9 MID. UNIT - THIRD FLOOR PLAN  
SCALE: 1/8" = 1'-0"

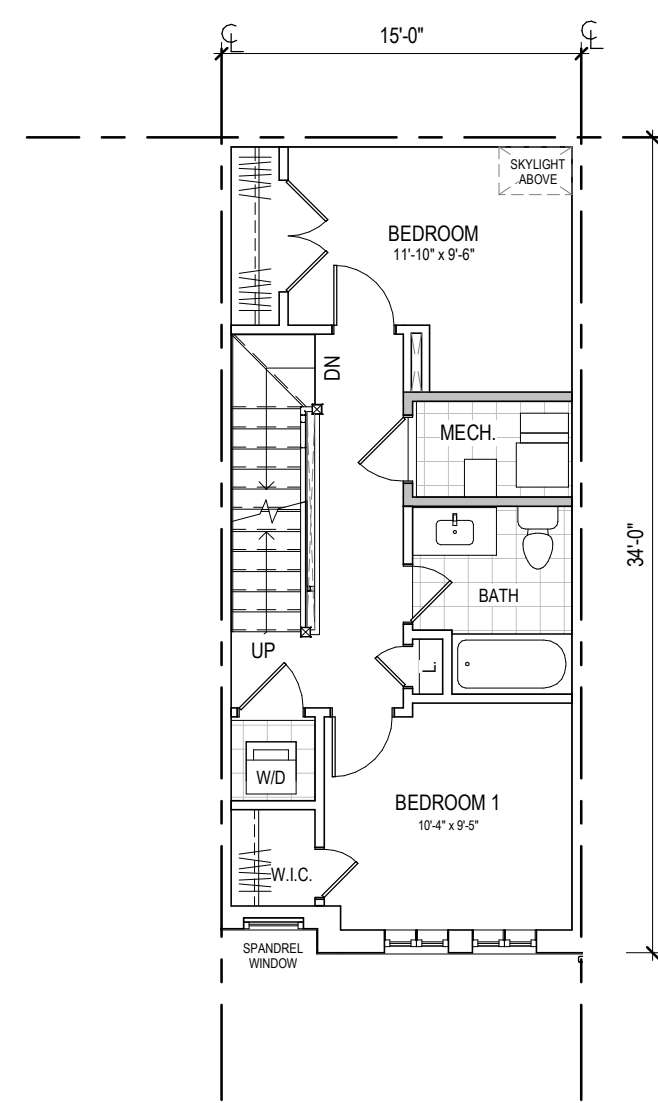


8 MID. UNIT - SECOND FLOOR PLAN  
SCALE: 1/8" = 1'-0"

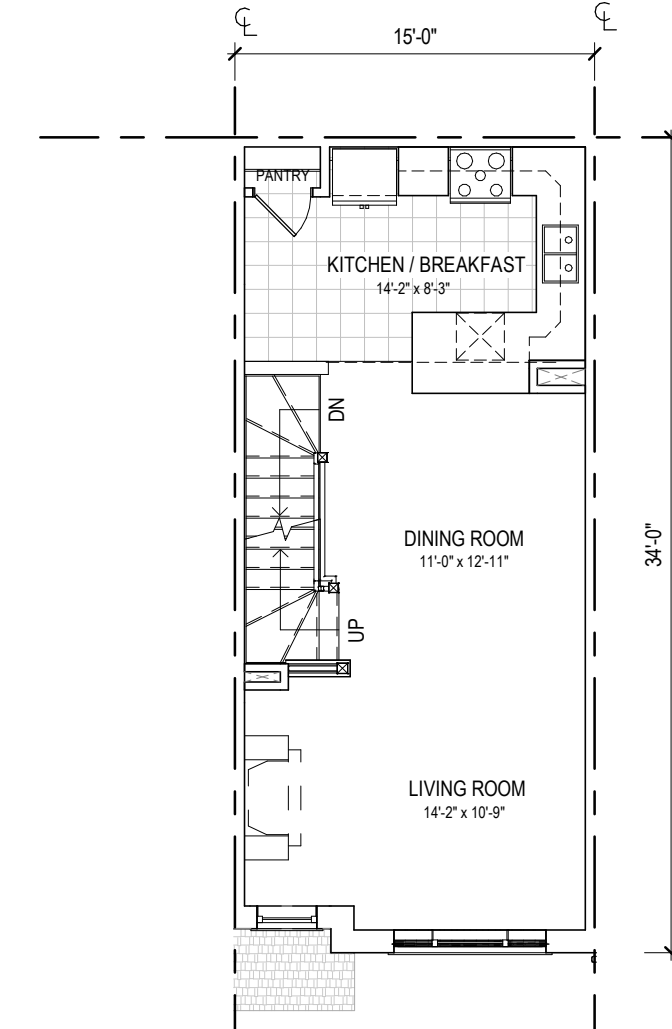


7 MID. UNIT - FIRST FLOOR PLAN  
SCALE: 1/8" = 1'-0"

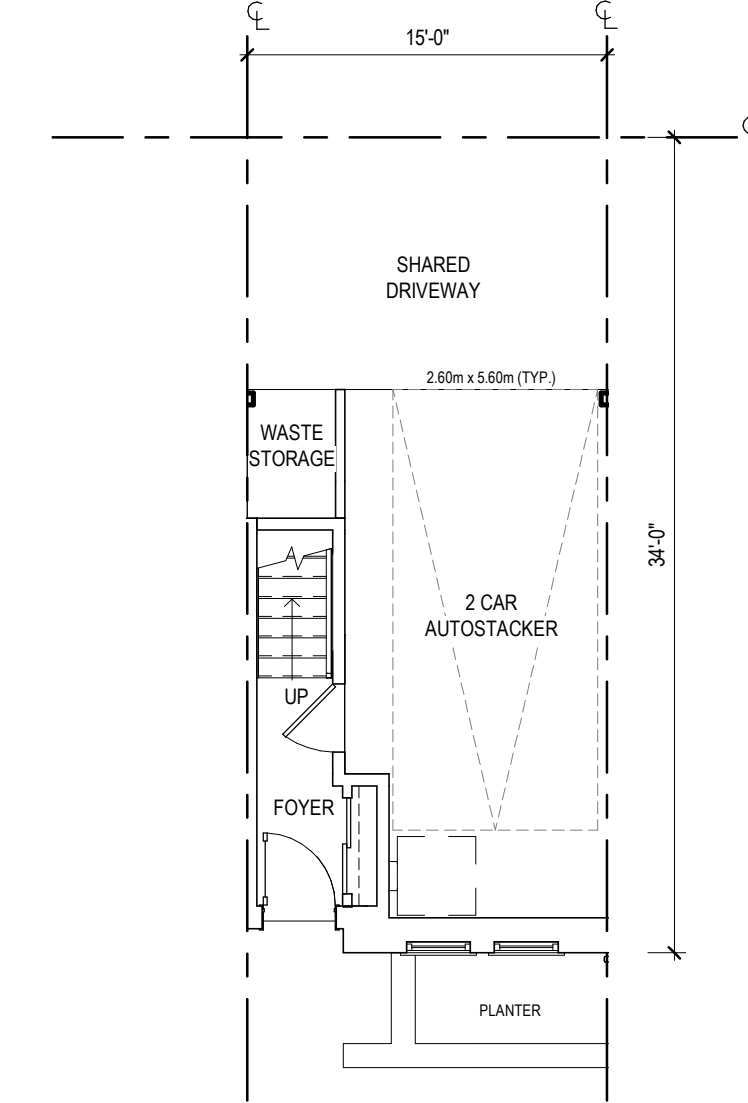


6 MID. UNIT - BASEMENT PLAN  
SCALE: 1/8" = 1'-0"

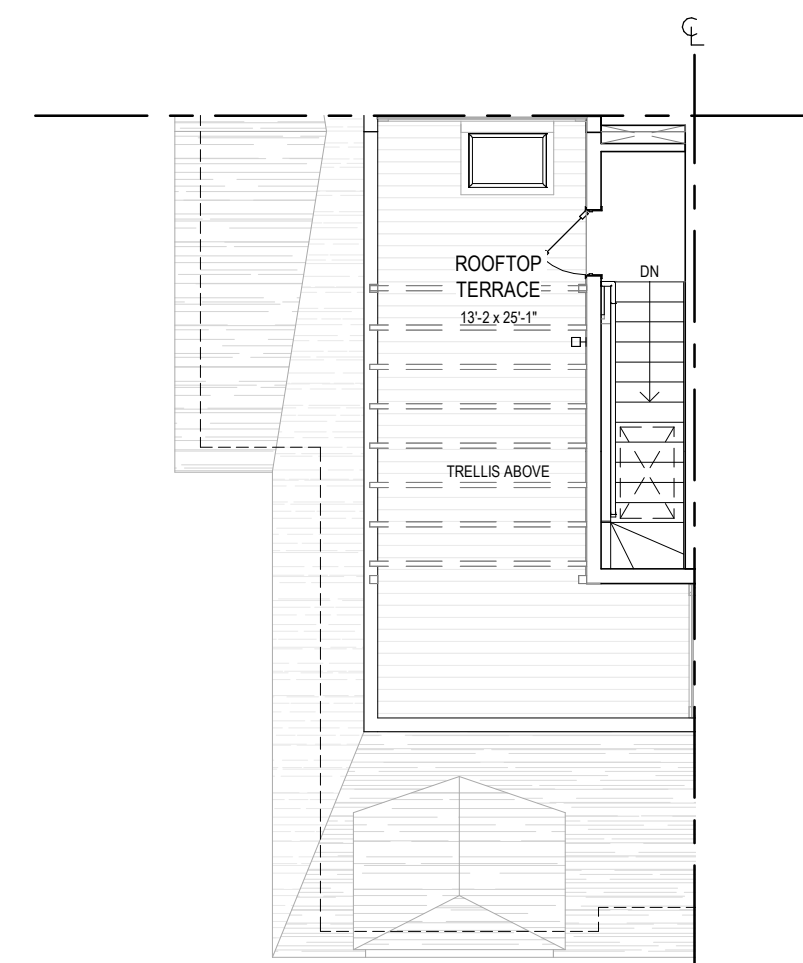


5 END UNIT BUMPOUT - ROOF TOP DECK PLAN  
SCALE: 1/8" = 1'-0"

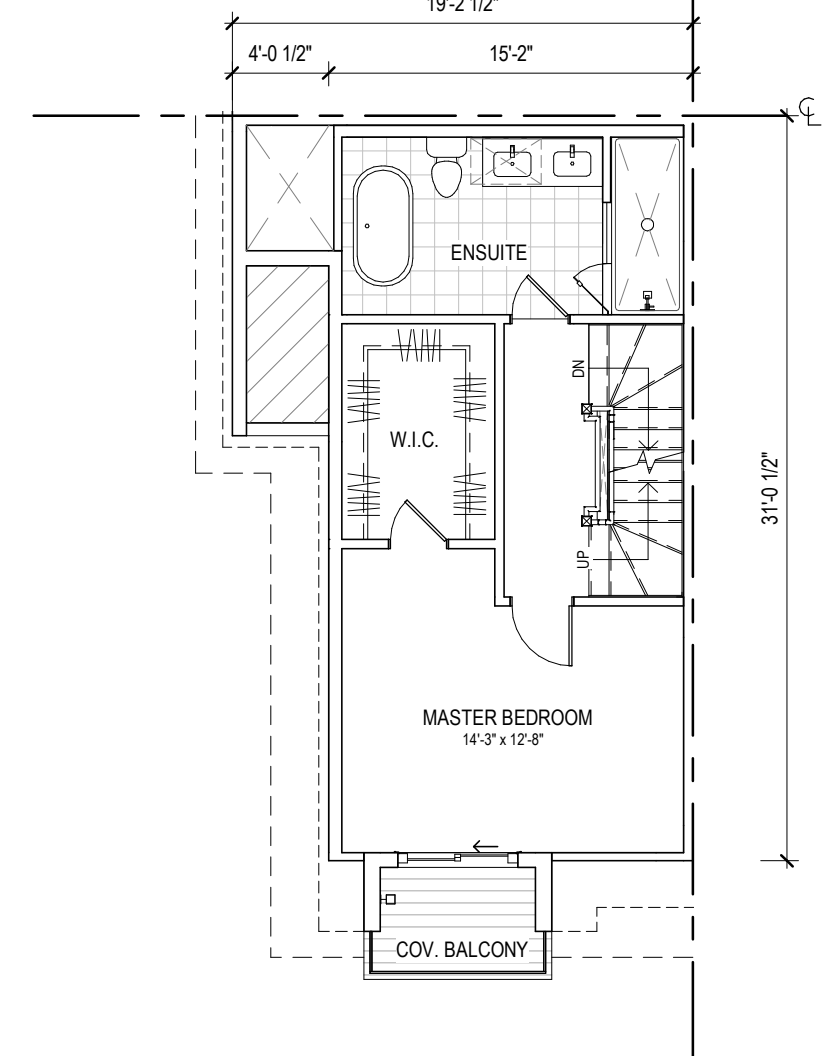


4 END UNIT BUMPOUT-THIRD FL. PLAN  
SCALE: 1/8" = 1'-0"

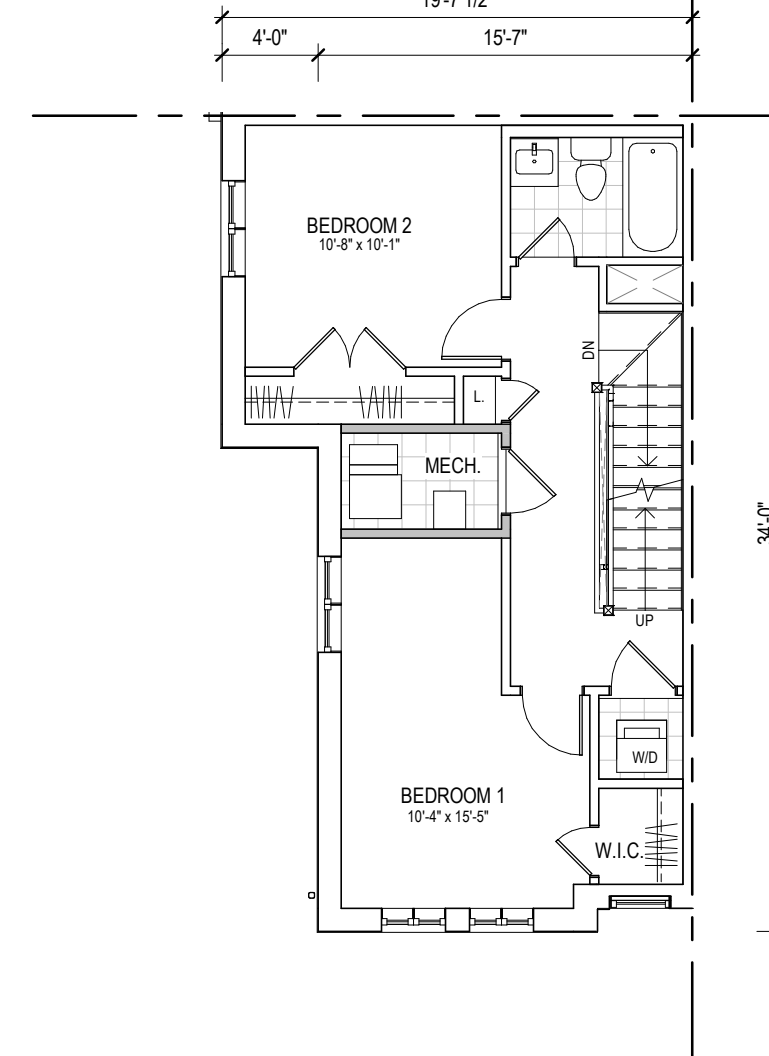

3 END UNIT BUMPOUT-SECOND FL. PLAN  
SCALE: 1/8" = 1'-0"

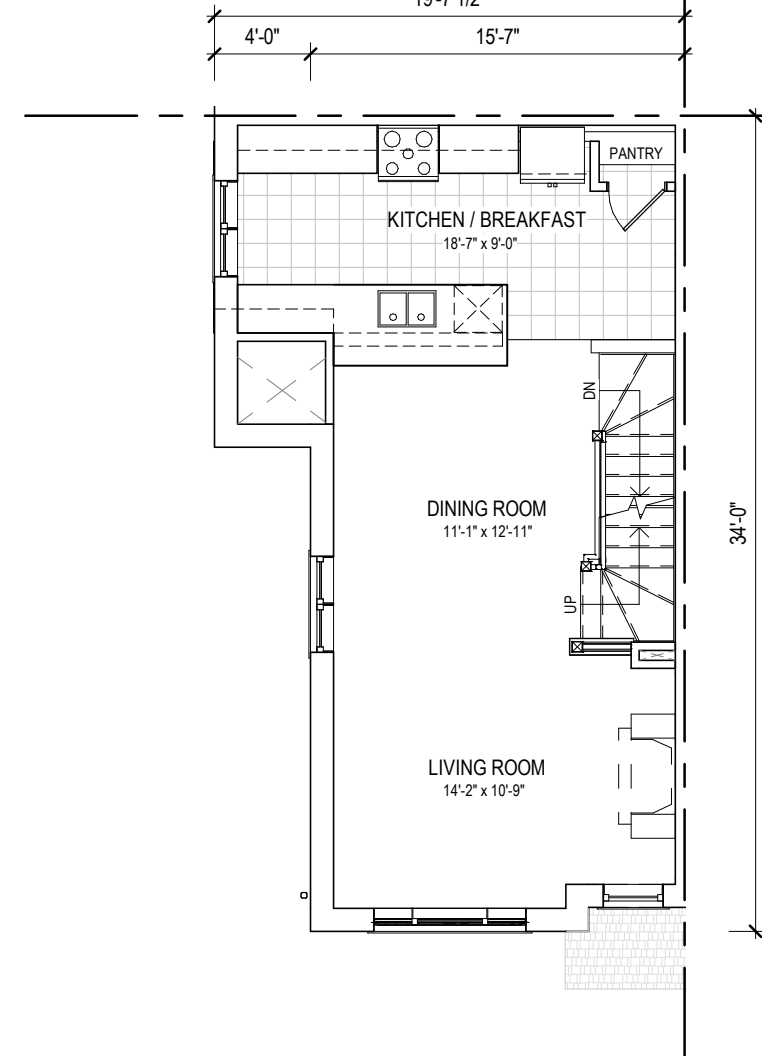

2 END UNIT BUMPOUT-FIRST FL. PLAN  
SCALE: 1/8" = 1'-0"

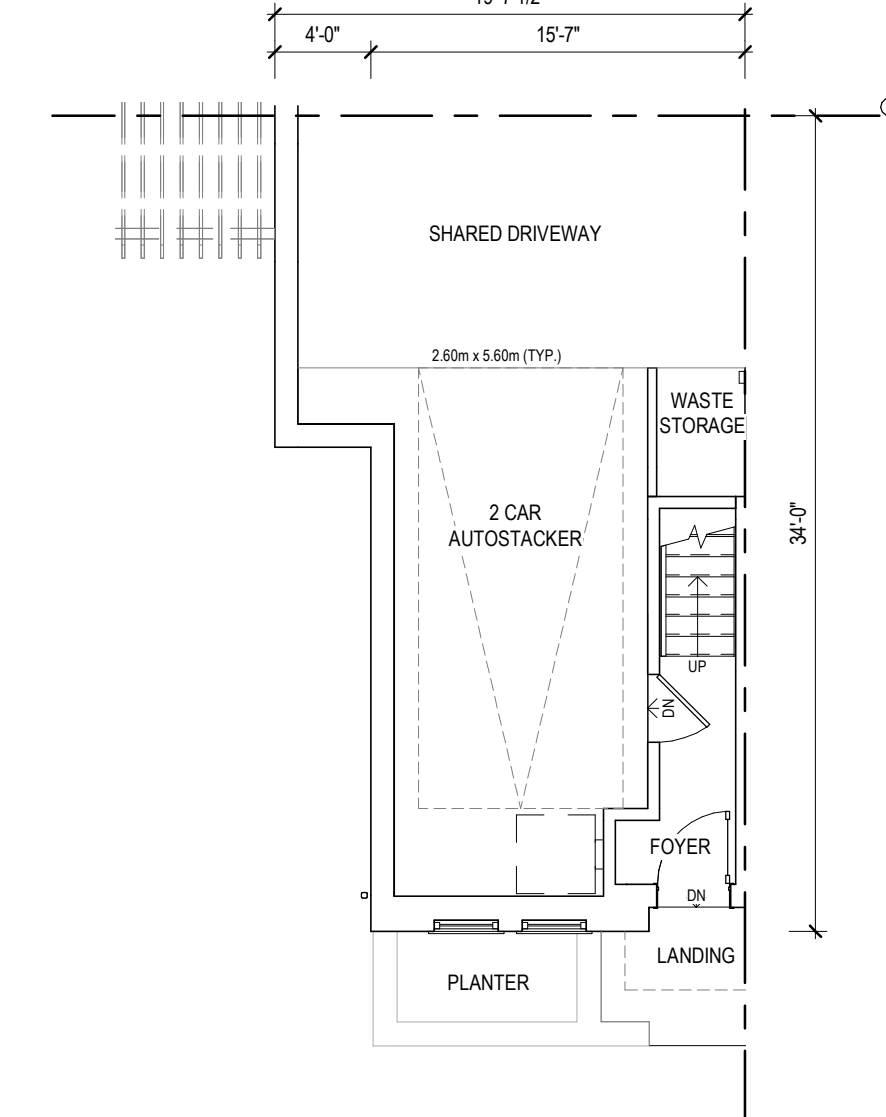

1 END UNIT BUMPOUT- BASEMENT PLAN  
SCALE: 1/8" = 1'-0"

INFINITY  
ARCHITECTURE & DESIGN  
4 APPLEBY ROAD, ETOBICOKE ON M8B 4Z9

REVISION RECORD

No.	DESCRIPTION	DATE

ISSUED FOR REZONING 2023-12-22  
DESCRIPTION DATE

ISSUED RECORD

**D**  
DUN PAR

2620 CHALKWELL CLOSE  
MISSISSAUGA

SCALE  
1/8" = 1'-0"

DRAWING TITLE  
**TYPICAL PLANS**

CLIENT  
**1672735 - ONTARIO INC.**  
105 SIX POINT ROAD, ETOBICOKE ON M8Z 2K3  
TEL: 416.236.9800 | FAX: 416.236.9088

DRAWN DS/RB PAGE NO.  
CHECKED AS A-200  
DATE