


NOT FOR PERMIT/CONSTRUCTION

APPLICANT: LAND & BUILDING EXPERTS
570 ALDEN RD., UNIT 6, MARKHAM, ON L3R 8N5
CONTACT: 647-340-8649
EMAIL: landbuildex@gmail.com

OWNER: DAHAB HOMES INC.
362 OXFORD ST E, LONDON, ON, N6A 1V7
CONTACT: 226-289-6660, 647-300-0228
EMAIL: info@hmareno.com

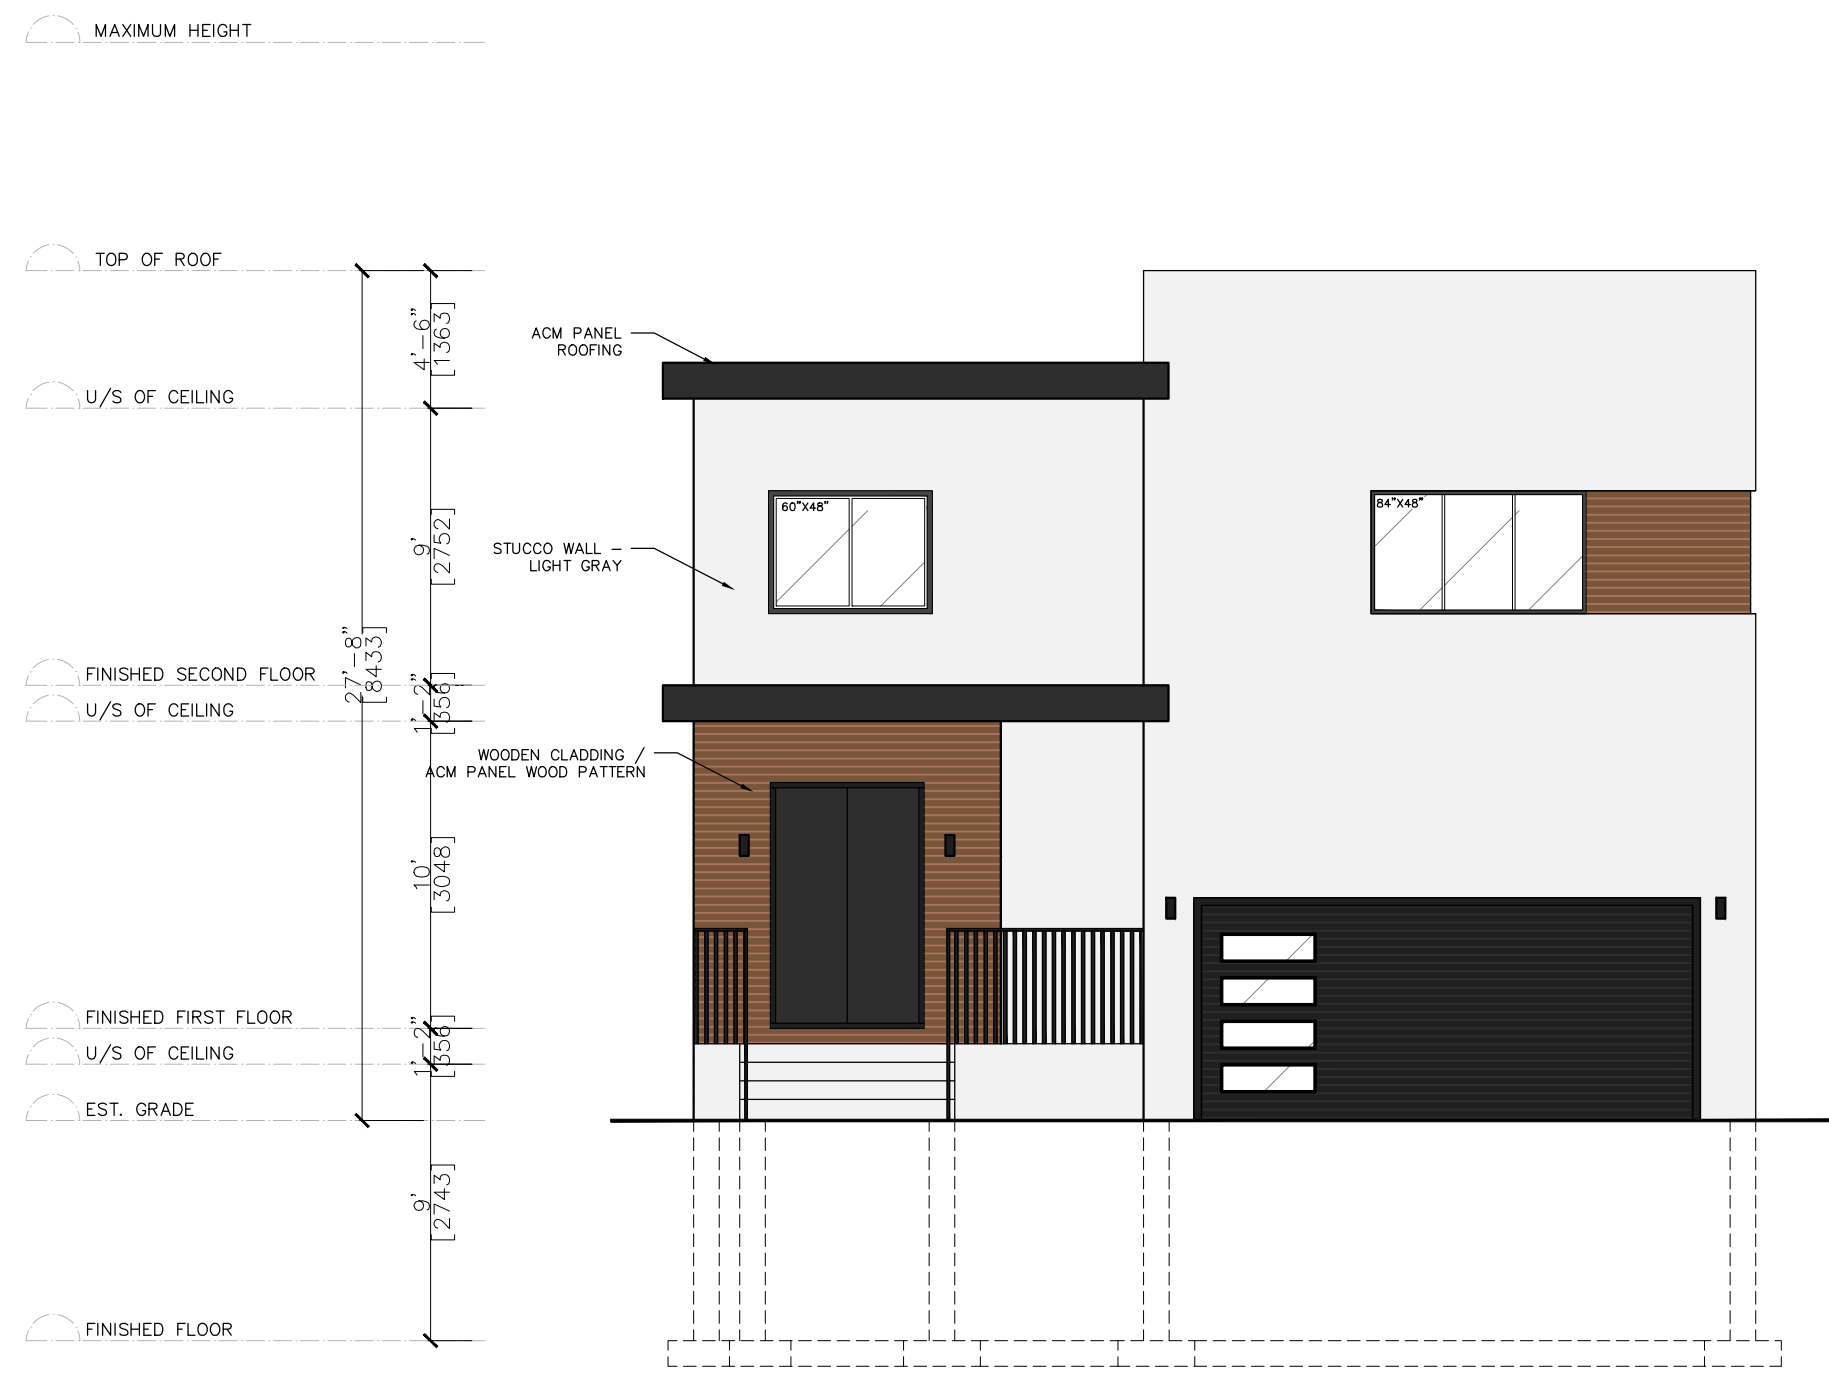

1 TYPE 5 FRONT ELEVATION
A240 SCALE : 1:75

NO.	ISSUED FOR	DATE
5	FOR DARC 3	03/14/2024
4	CLIENT REVIEW	02/29/2024
3	FOR DARC 2	12/22/2023
2	FOR SUBMISSION	08/21/2023
1	CLIENT REVIEW	07/24/2023

PREPARED BY:

LAND & BUILDING EXPERTS
570 Alden Rd., Unit 6, Markham, ON, L3R 8N5
(647) 340-8649 landbuildex@gmail.com

PROJECT INFO:
**120 FAIRVIEW RD W,
MISSISSAUGA, ON L5B 1K6,
PLAN 334 LOT 13**

PROJECT NAME:
**PROPOSED SUBDIVISION TO
HAVE DETACHED HOMES**

FILE NUMBER:
DARC 23-37 W7

DRAWING TITLE:
**TYPE 5
FRONT ELEVATION**

SCALE AS INDICATED	DWG. NO.
DRAWN BY:	A-240
CHECKED BY:	
PROJECT NO.:	