






CLIENT  
**DUNPAR DEVELOPMENTS INC.**  
 105 SIX POINT RD  
 ETOBICOKE ON. M8Z 2X3  
 PHONE: (416) 236-9080

**COPYRIGHT**  
 This drawing has been prepared solely for the intended use. No reproduction or distribution for any purpose other than authorized by ARCADIS is permitted. Where dimensions shall have precedence over stated dimensions. Contractors shall verify and be responsible for all dimensions and conditions on the job, and ARCADIS shall be informed of any variations from the dimensions and conditions shown on the drawing. Shop drawings shall be submitted to ARCADIS for general conformance before proceeding with fabrication.  
 ARCADIS PROFESSIONAL SERVICES (CANADA) INC.  
 is a member of ARCADIS Group of companies

**ISSUES**

No.	DESCRIPTION	DATE
1.	ISSUE FOR OPA/ZBA SUBMISSION	DEC. 22, 2023

**LEGEND**

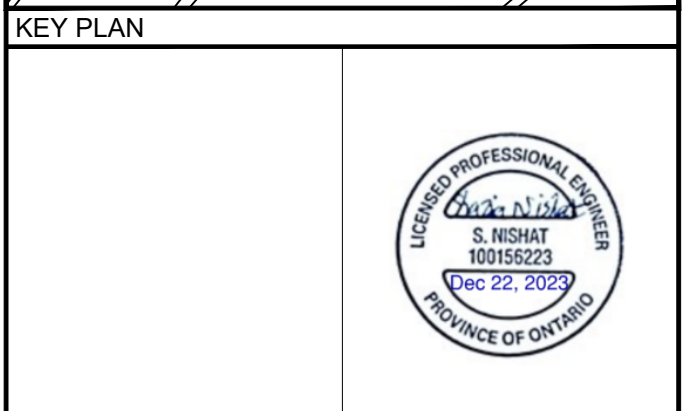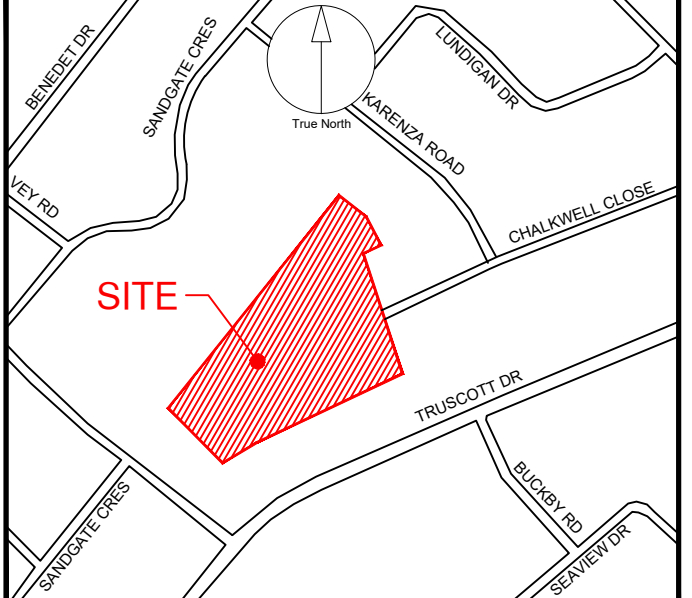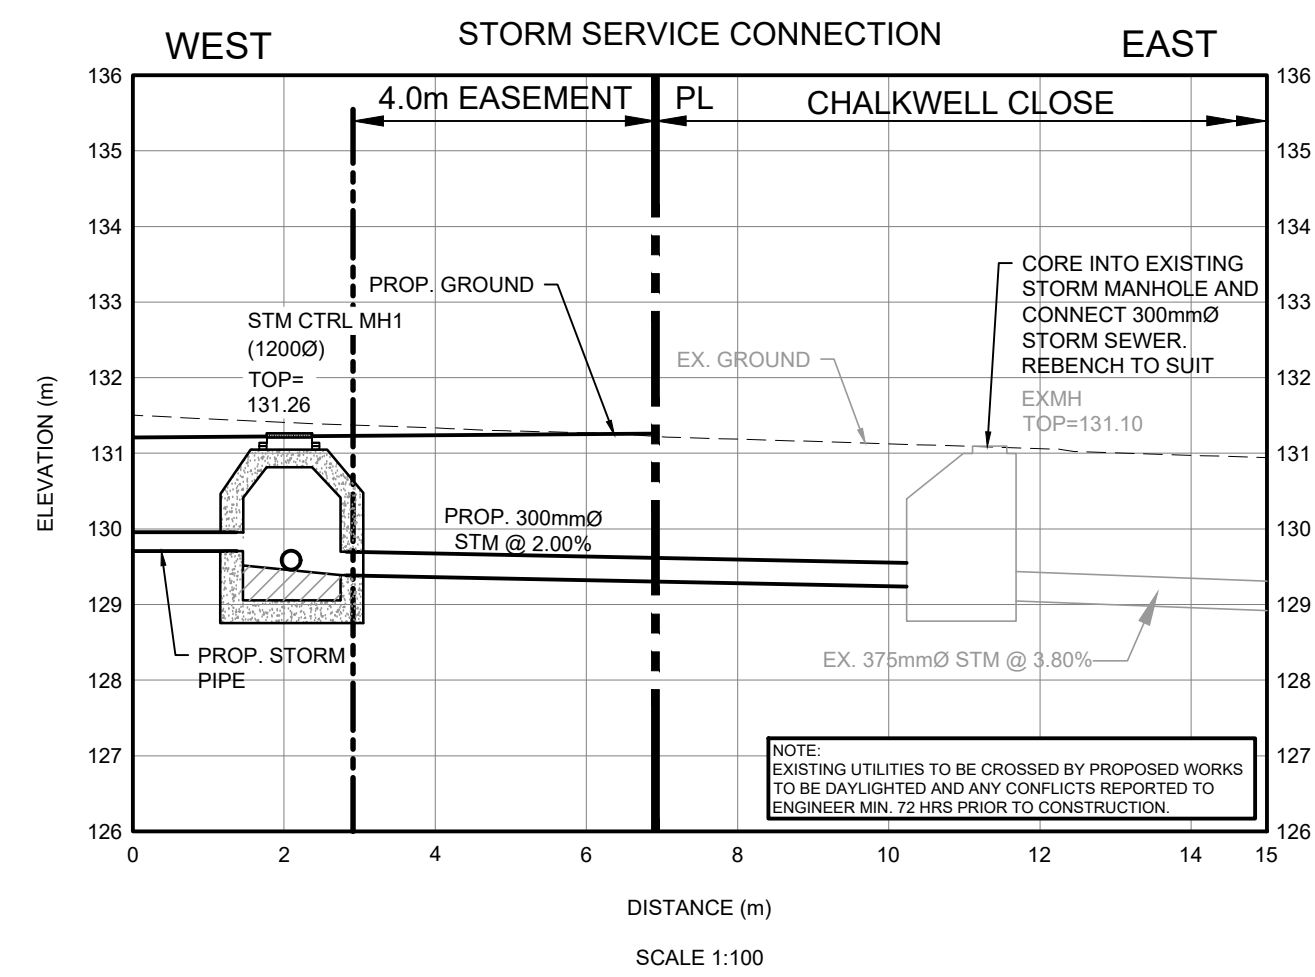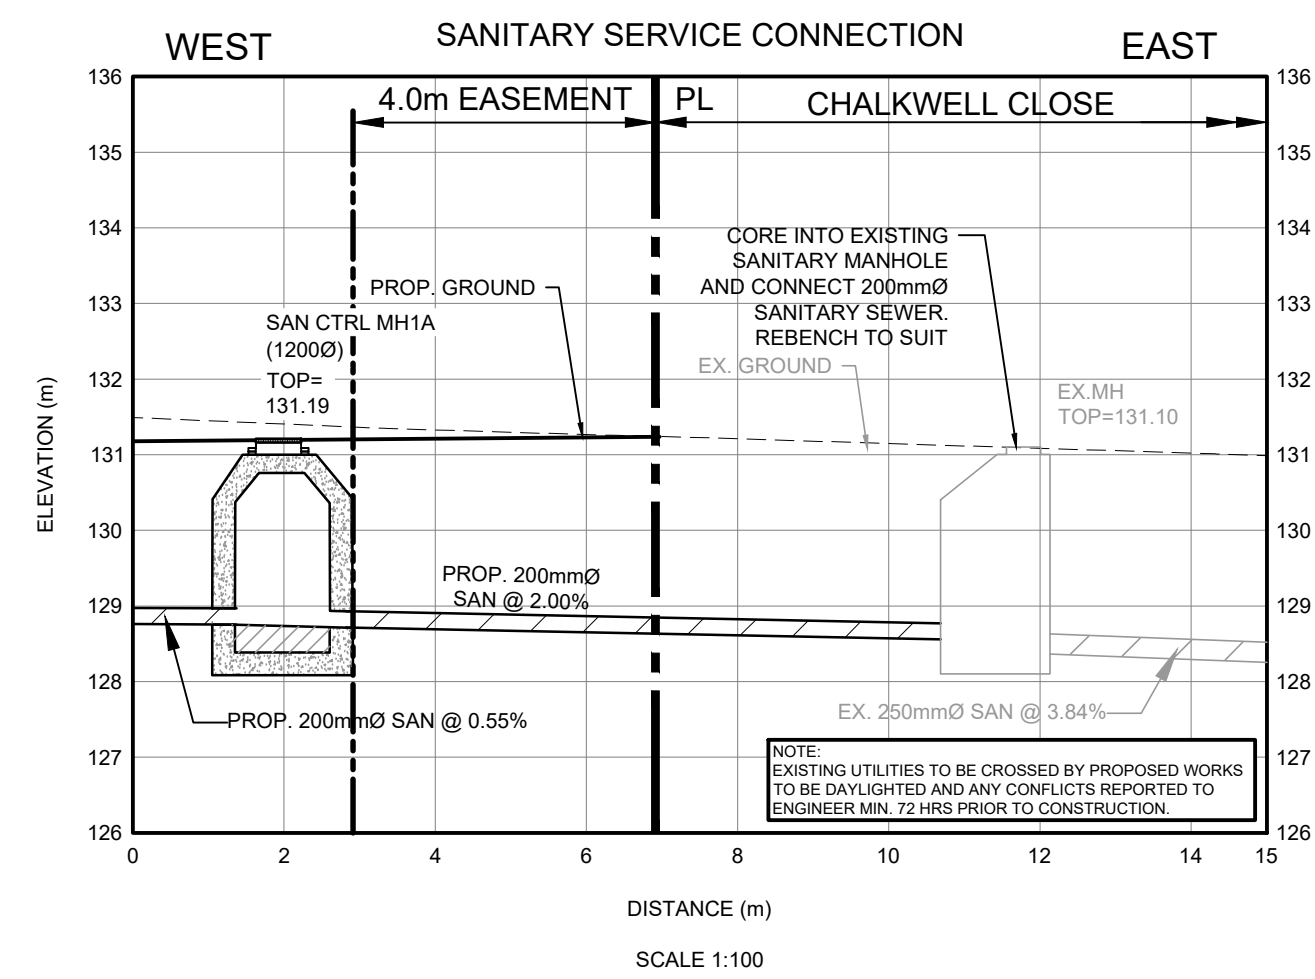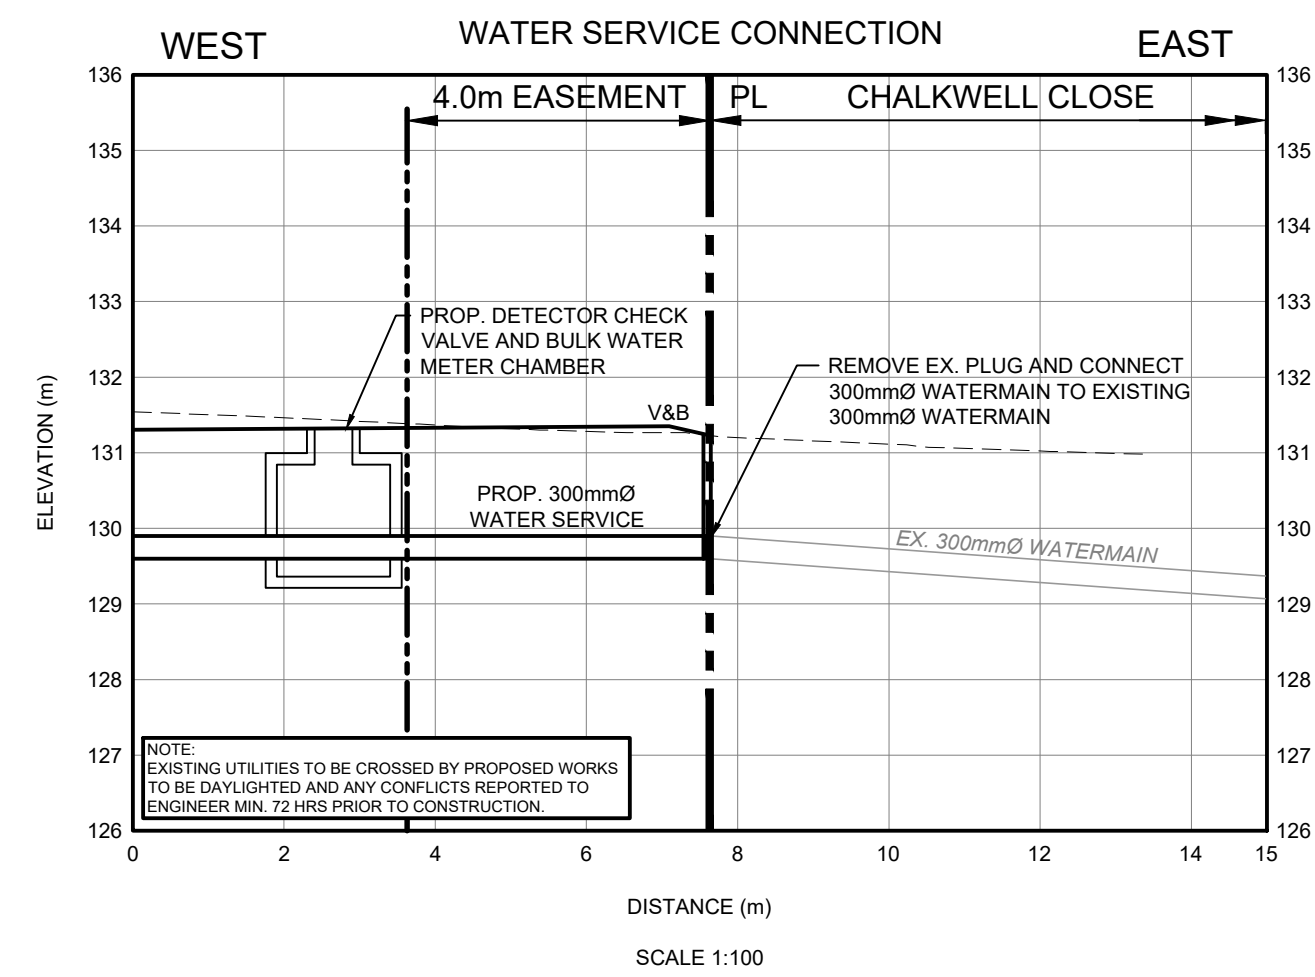

PROJECT  
**2620 CHALKWELL CLOSE**  
 CITY OF MISSISSAUGA

PROJECT NO:  
**145258**

DRAWN BY: **AB** CHECKED BY: **NG**

PROJECT MGR: **NG** APPROVED BY: **SN**

- LIST OF DRAWINGS**
- SG-01 (SITE GRADING PLAN)
  - SS-01 (SITE SERVICING PLAN)
  - EC-01 (EROSION & SEDIMENT CONTROL PLAN)
  - XS-01 (CROSS SECTIONS)
  - DD-01 (GENERAL NOTES AND DETAILS)

**SITE PLAN INFORMATION**  
 DUNPAR DEVELOPMENTS INC.  
 105 SIX POINT RD  
 ETOBICOKE, ONTARIO  
 PHONE: (416) 236-9080  
 WEBSITE: DUNPARHOMES.COM

**SURVEY INFORMATION**  
 R. AVIS SURVEYING INC.  
 235 YORKLAND BLVD, SUITE 203  
 TORONTO, ONTARIO  
 PHONE: (416) 498-8332  
 WEBSITE: RAVISSURVEYING.COM

**BENCHMARK INFORMATION:**  
 ELEVATIONS ARE GEODETIC AND ARE DERIVED FROM CITY OF MISSISSAUGA BENCHMARK No. 473, HAVING AN ELEVATION + 121.227 METRES.

SCALE: 1:100

**SHEET TITLE**  
**CROSS SECTIONS**

SHEET NUMBER **XS-01** ISSUE **01**

File Location: J:\145258\_2620Chalkwell\03\_Design\04\_Civil\Sheets\145258 - BHT - XS.dwg  
 Last Saved: December 21, 2023, by anisa.bhatti  
 Plotted: Thursday, December 21, 2023 5:54:10 PM by Anisa Bhatti  
 User: