



ISSUES

No.	DESCRIPTION	DATE
1	ISSUED FOR RE-ZONING/OPA	2020-08-31
2	ISSUED FOR RE-ZONING/OPA	2022-04-08
3	RE-ISSUE FOR ZONING/OPA	2022-08-11

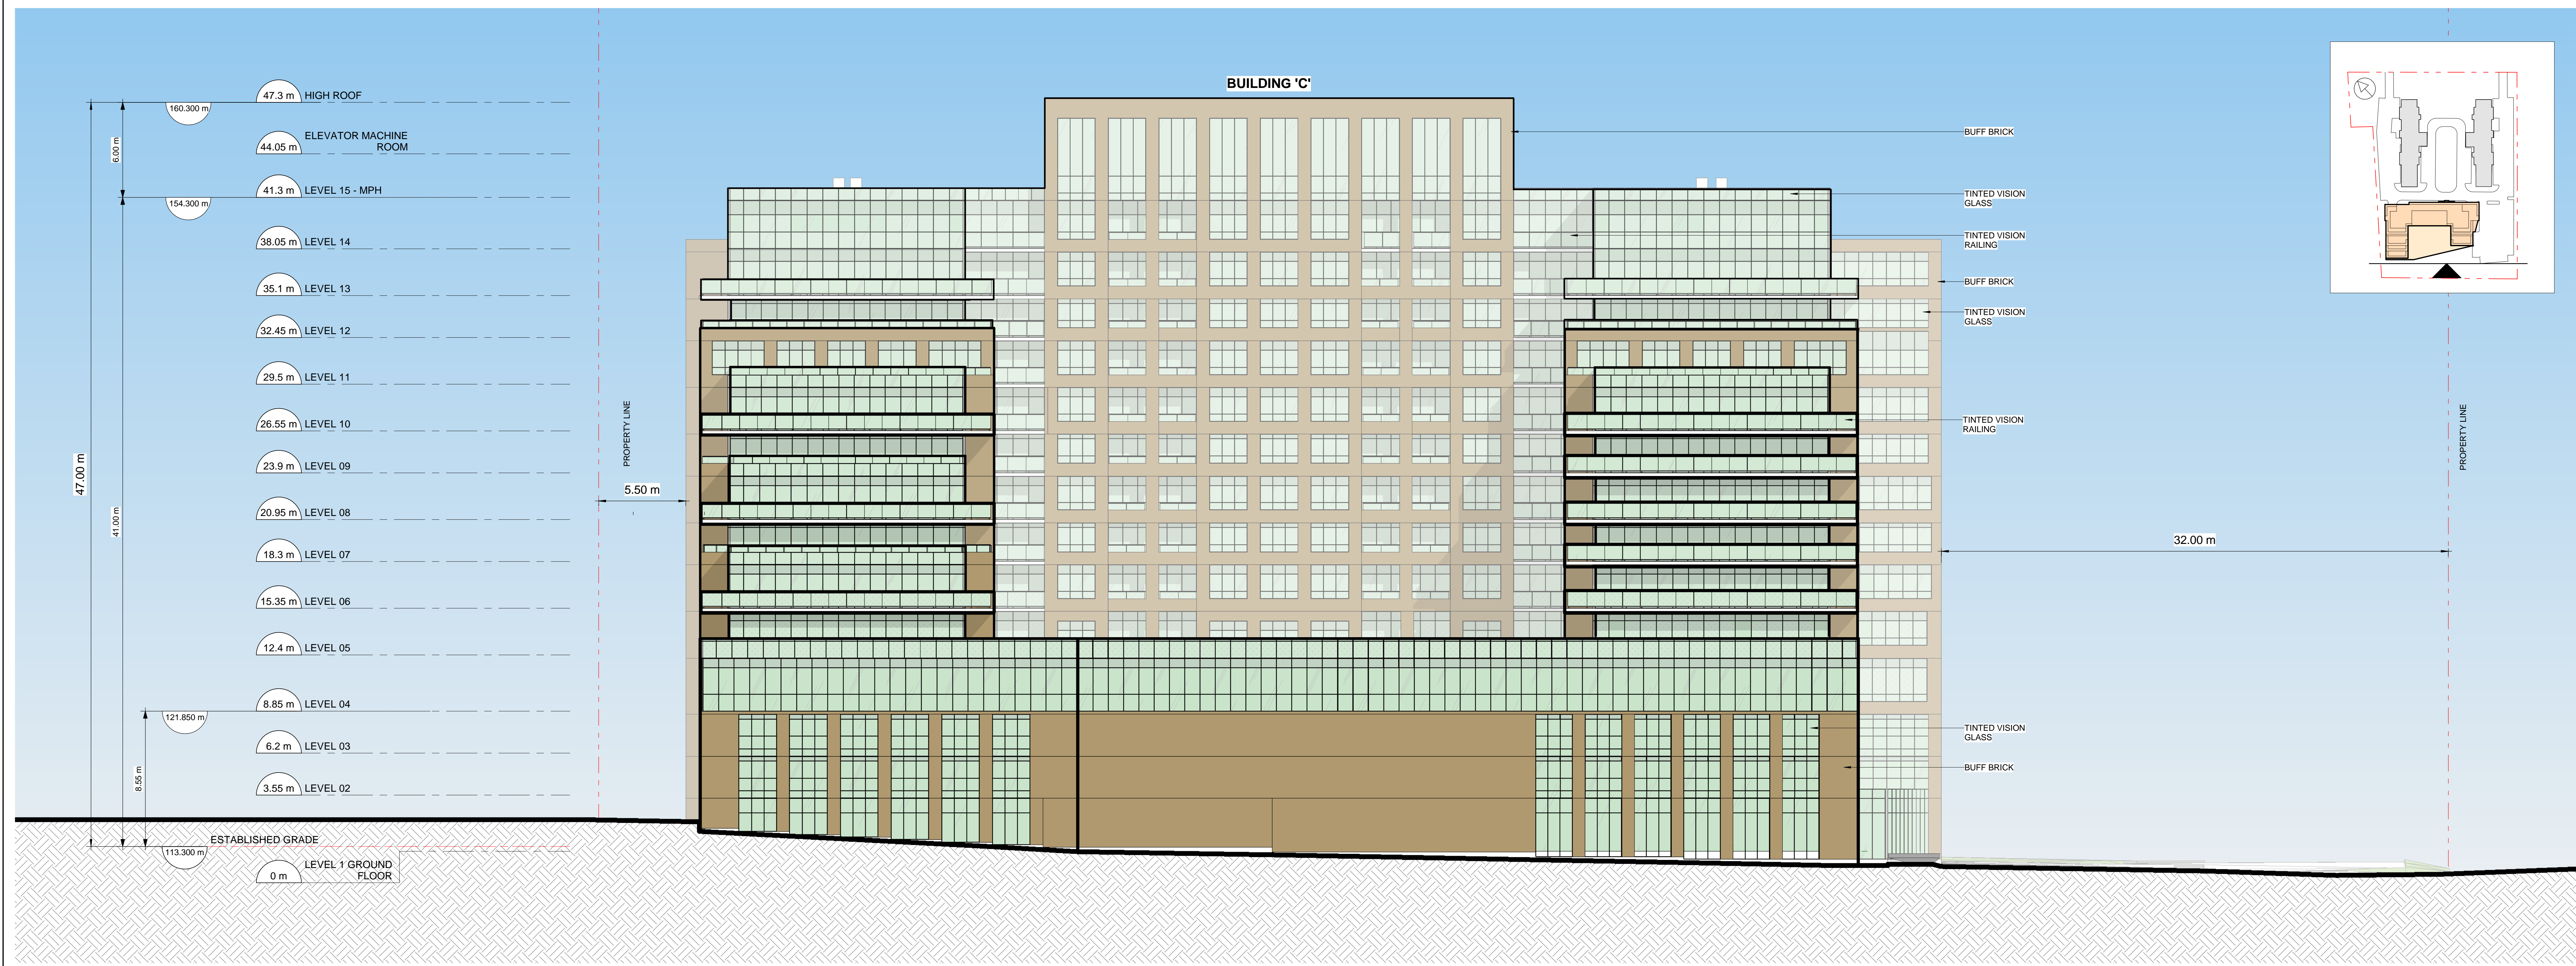

2 WEST ELEVATION
 A-201 Scale: 1 : 150

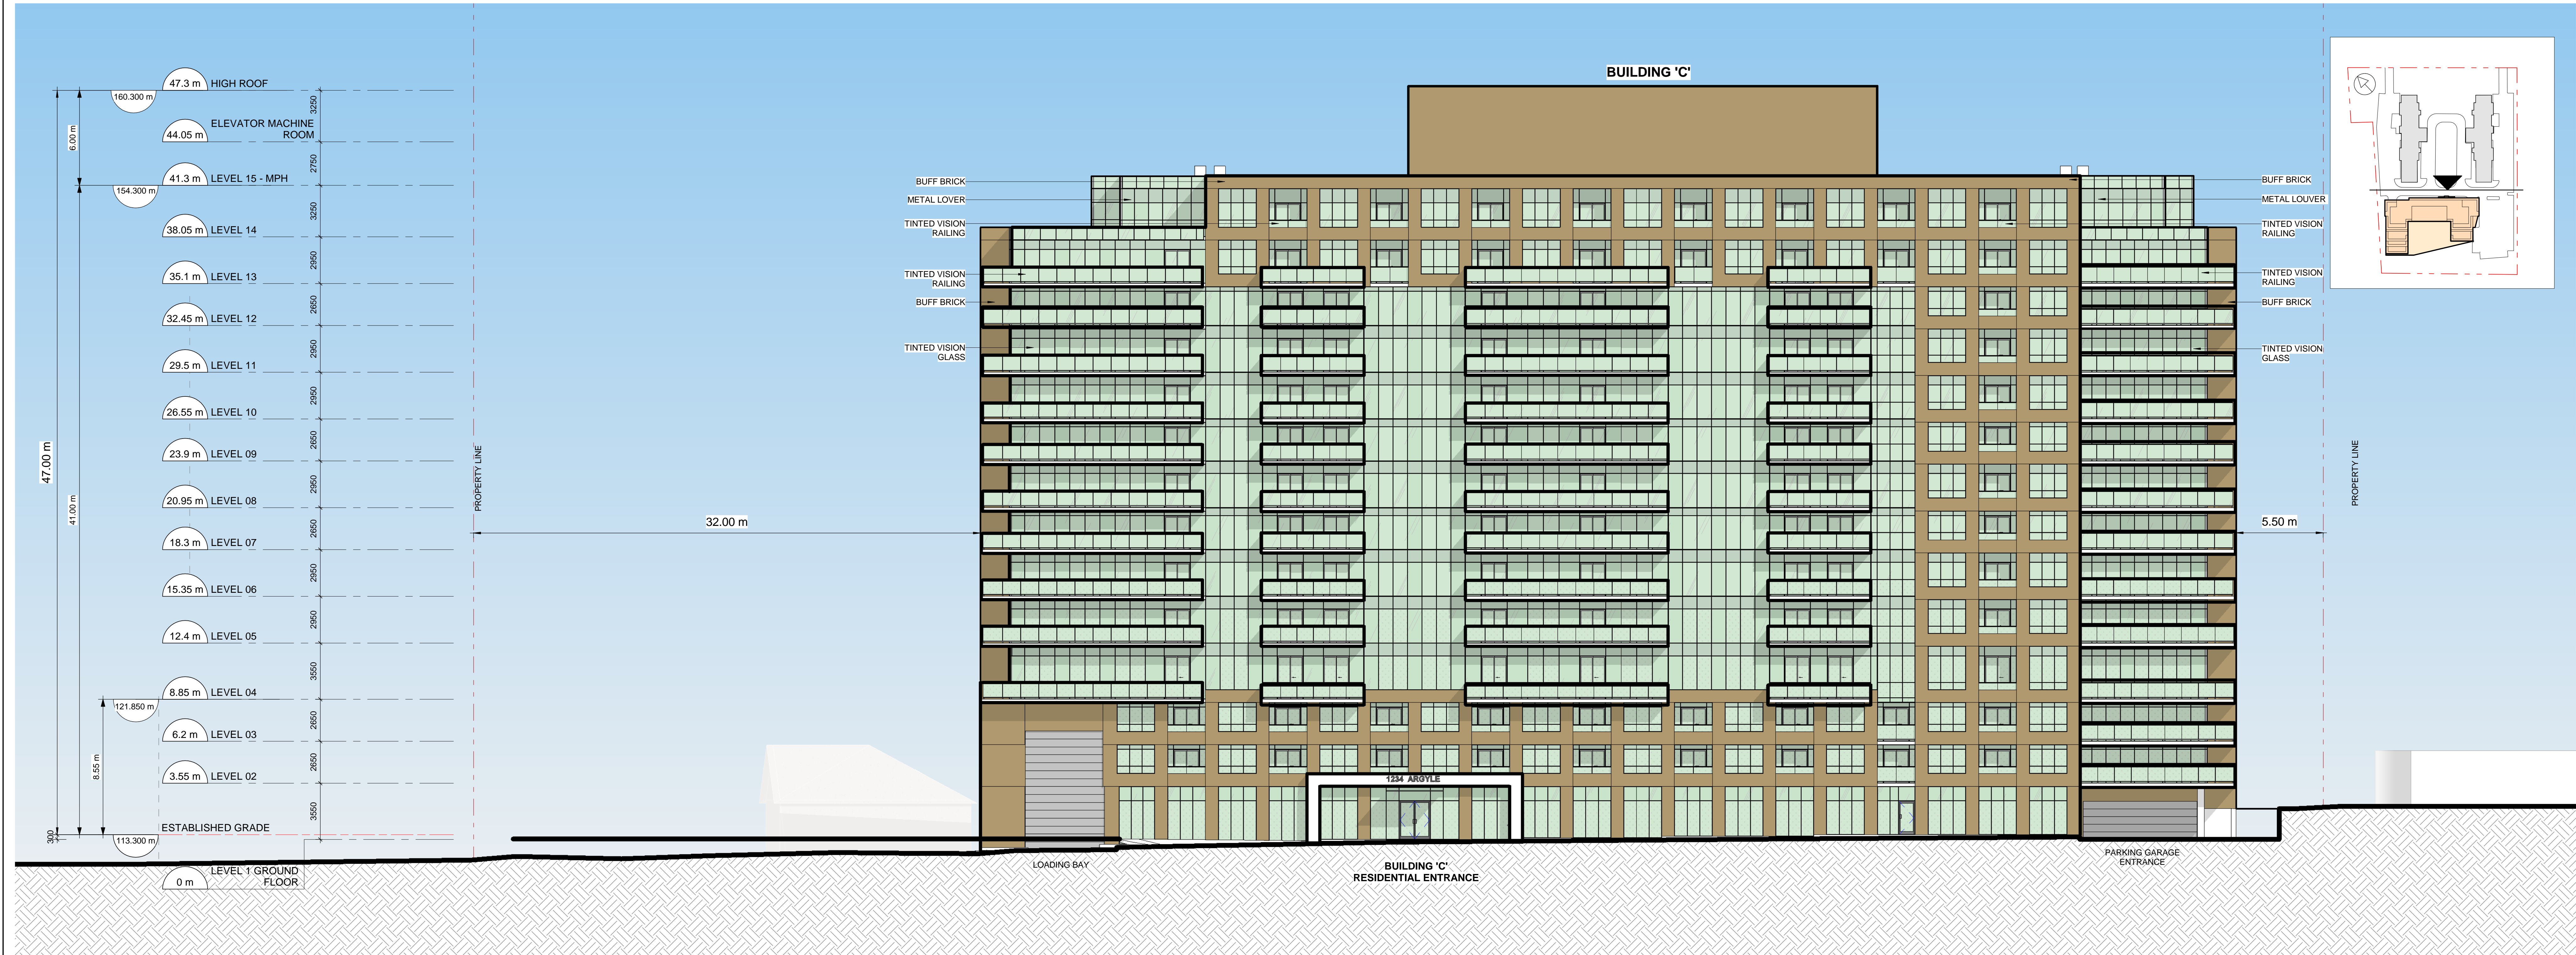

1 EAST ELEVATION
 A-201 Scale: 1 : 150

SEAL

PROJECT
 ARGYLE
 2570 - 2590 Argyle Rd.
 CITY OF MISSISSAUGA, ON
 PART OF BLOCK A
 REGISTERED PLAN E - 23

PROJECT NO:
 120325
DRAWN BY:
 -
CHECKED BY:
 -
PROJECT MGR:
 -
APPROVED BY:
 -

SHEET TITLE
 EAST & WEST BUILDING ELEVATIONS

SHEET NUMBER
 A-201
ISSUE
 3