


**ISSUES**

No.	DESCRIPTION	DATE
1	ISSUED FOR RE-ZONING/OPA	2020-08-31
2	ISSUED FOR RE-ZONING/OPA	2022-04-08
3	RE-ISSUE FOR ZONING/OPA	2022-08-11

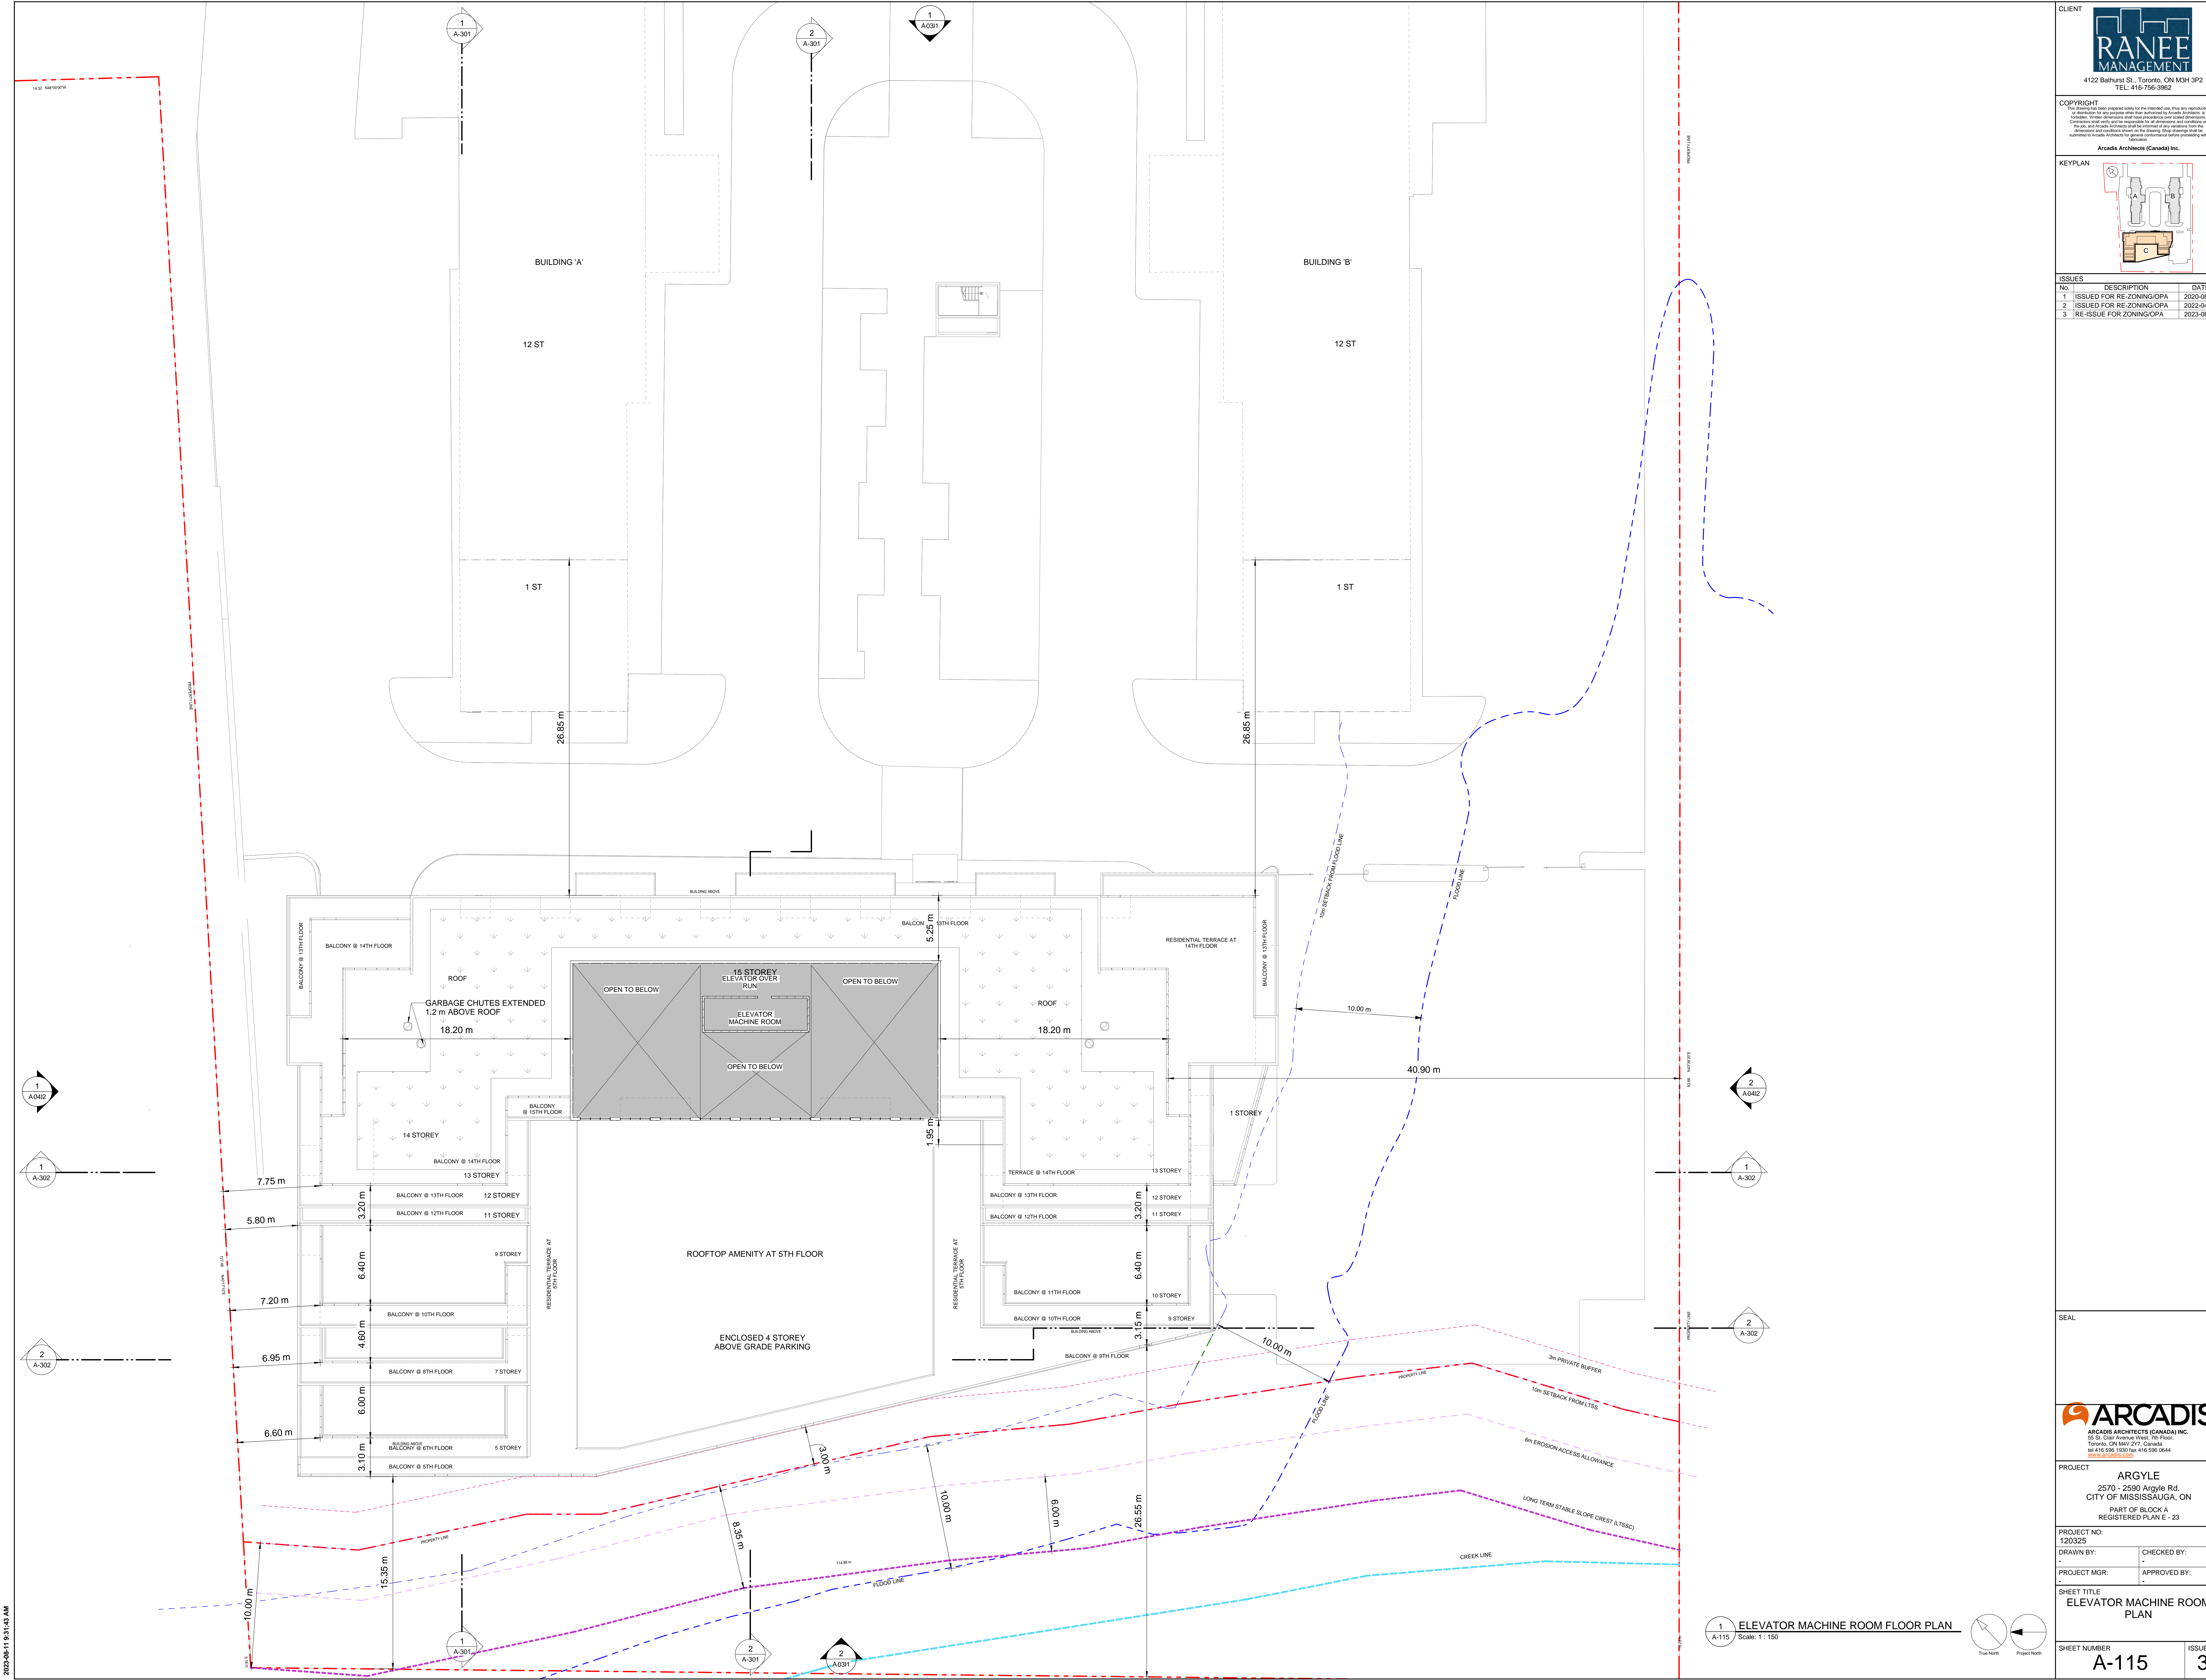

**1 ELEVATOR MACHINE ROOM FLOOR PLAN**  
 Scale: 1:150

SEAL

**PROJECT**  
 ARGYLE  
 2570 - 2590 Argyle Rd.  
 CITY OF MISSISSAUGA, ON  
 PART OF BLOCK A  
 REGISTERED PLAN E - 23

**PROJECT NO:** 120325  
**DRAWN BY:** -  
**CHECKED BY:** -  
**PROJECT MGR:** -  
**APPROVED BY:** -

**SHEET TITLE**  
 ELEVATOR MACHINE ROOM PLAN

**SHEET NUMBER**  
 A-115

**ISSUE**  
 3