


ISSUES	DESCRIPTION	DATE
1	ISSUED FOR RE-ZONING/OPA	2020-08-31
2	ISSUED FOR RE-ZONING/OPA	2022-04-08
3	RE-ISSUE FOR ZONING/OPA	2022-08-11

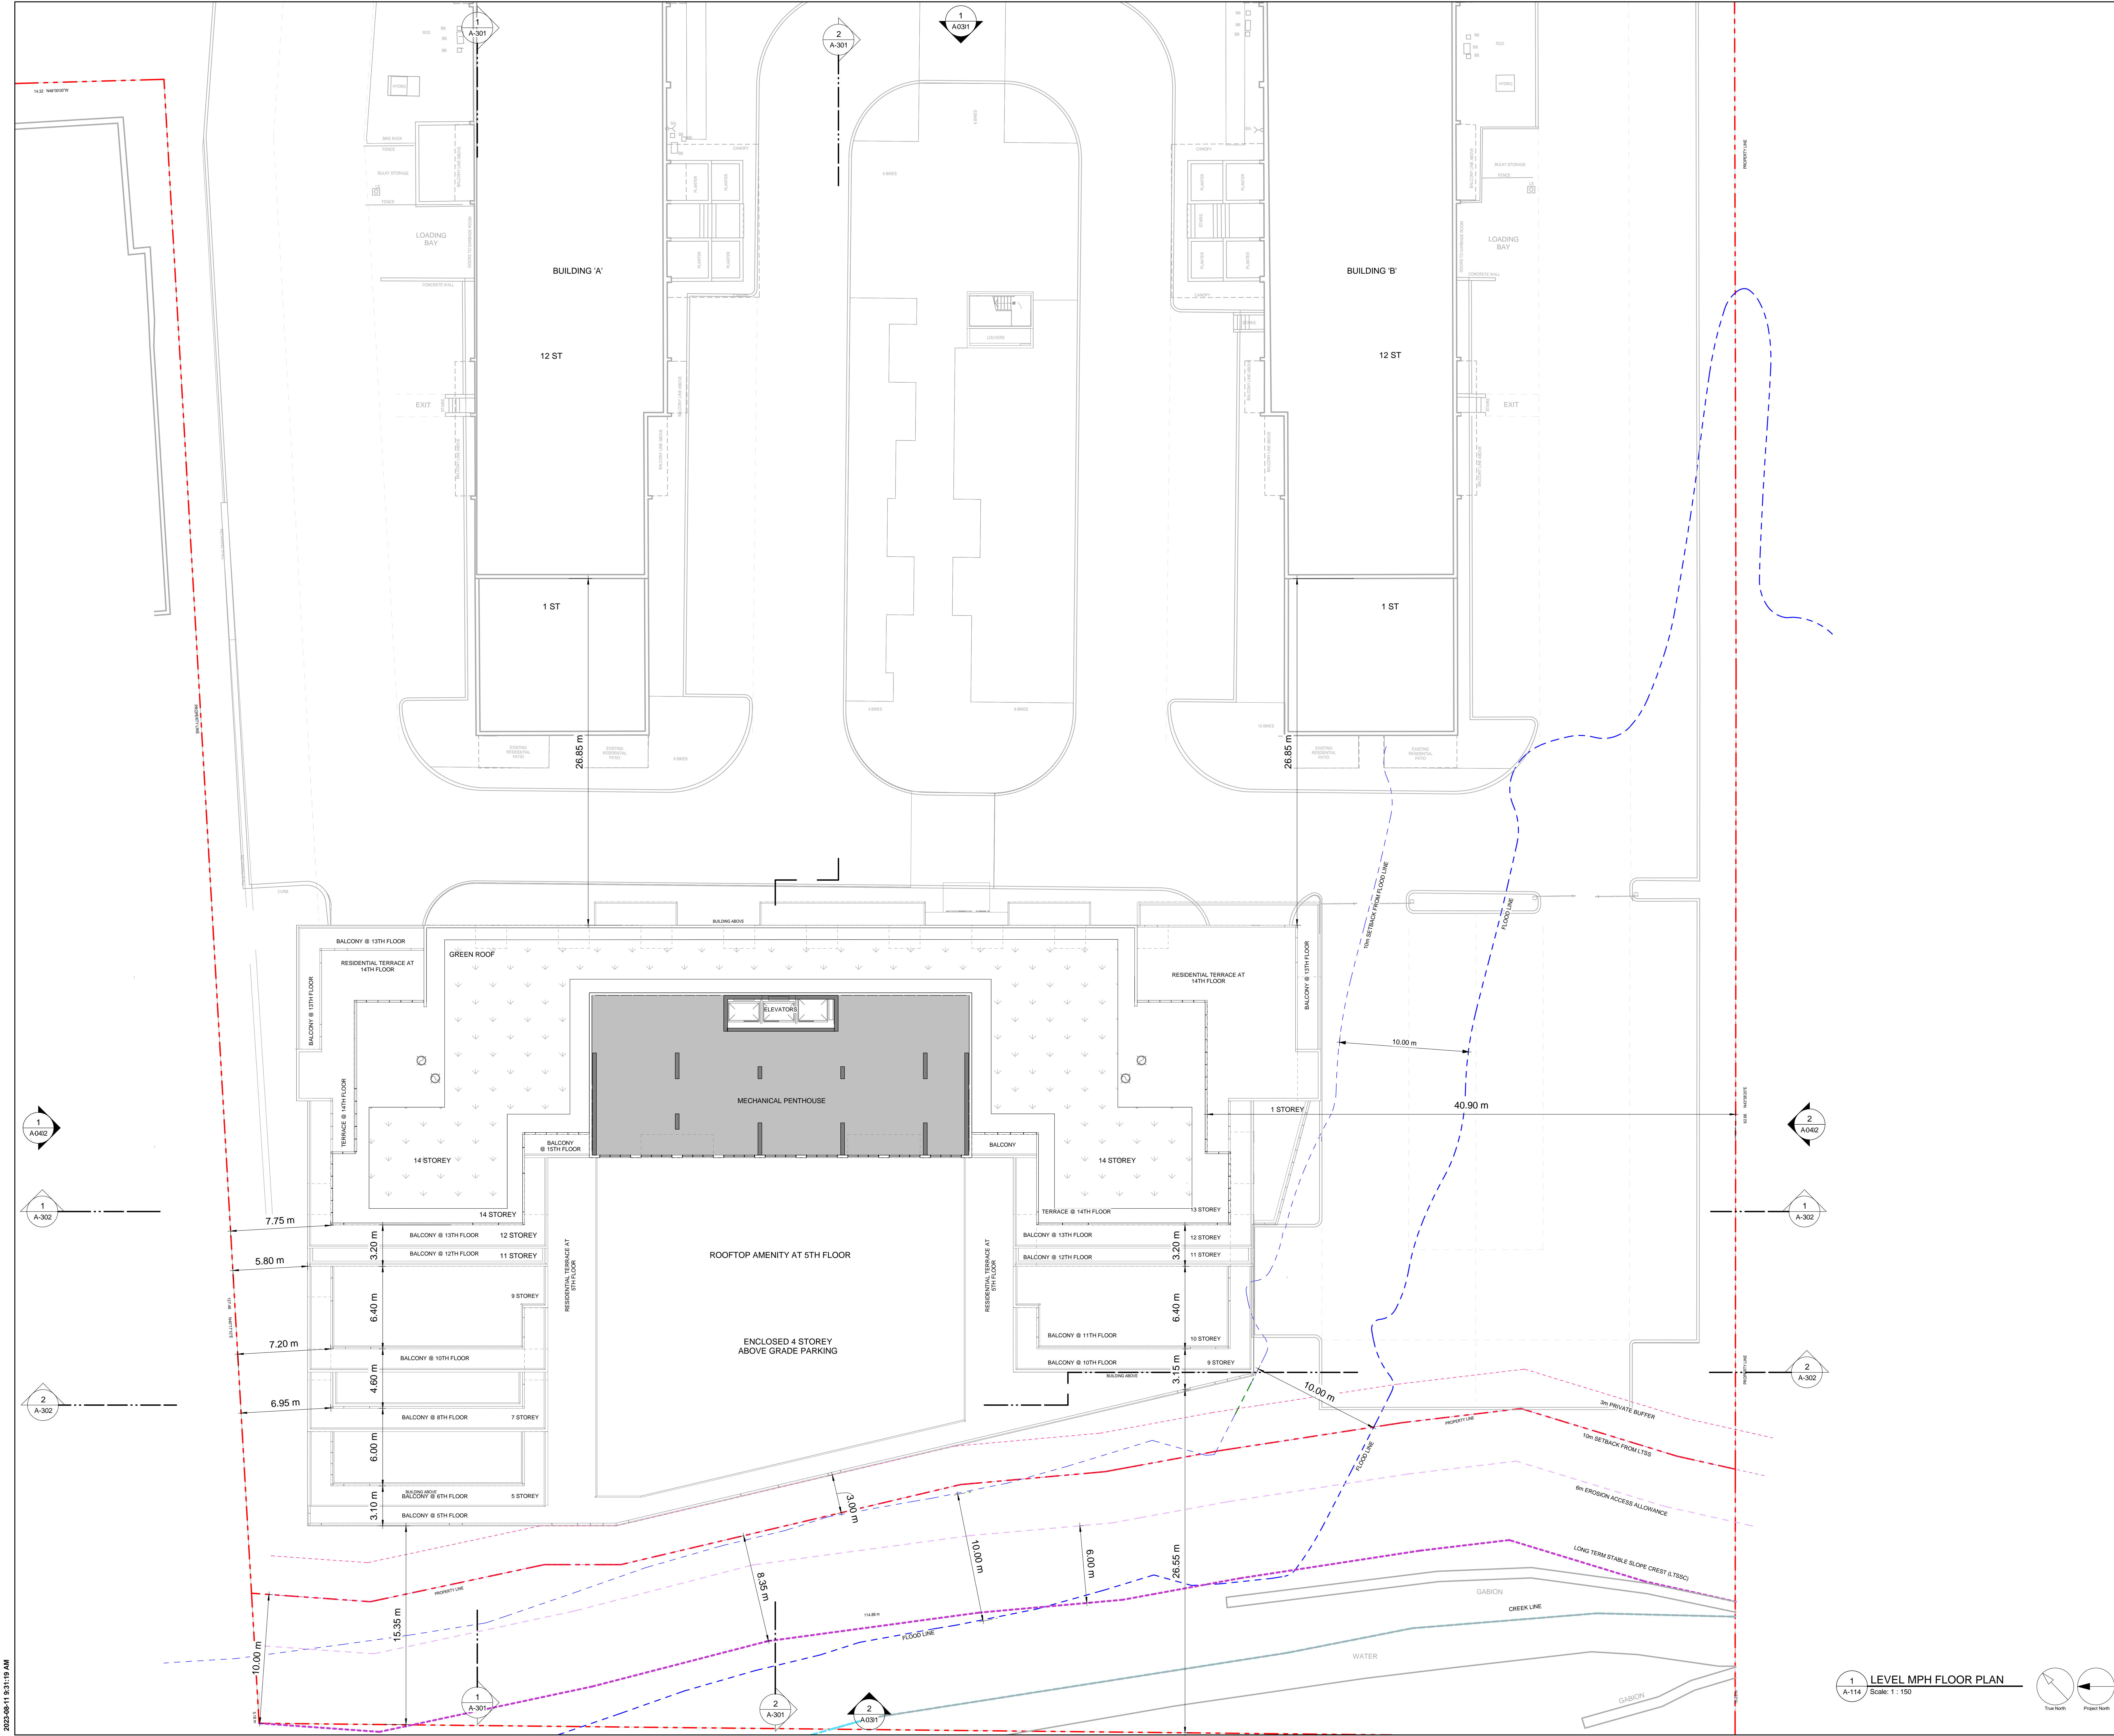

SEAL

PROJECT  
 ARGYLE  
 2570 - 2590 Argyle Rd.  
 CITY OF MISSISSAUGA, ON  
 PART OF BLOCK A  
 REGISTERED PLAN E - 23

PROJECT NO:  
 120325  
 DRAWN BY:  
 CHECKED BY:  
 PROJECT MGR:  
 APPROVED BY:

SHEET TITLE  
**LEVEL 15 - MPH FLOOR PLAN**

SHEET NUMBER  
**A-114**  
 ISSUE  
**3**

1 LEVEL MPH FLOOR PLAN  
 Scale: 1 : 150

