



**ISSUES**

No.	DESCRIPTION	DATE
1	ISSUED FOR RE-ZONING/OPA	2020-08-31
2	ISSUED FOR RE-ZONING/OPA	2022-04-08
3	RE-ISSUE FOR ZONING/OPA	2022-08-11

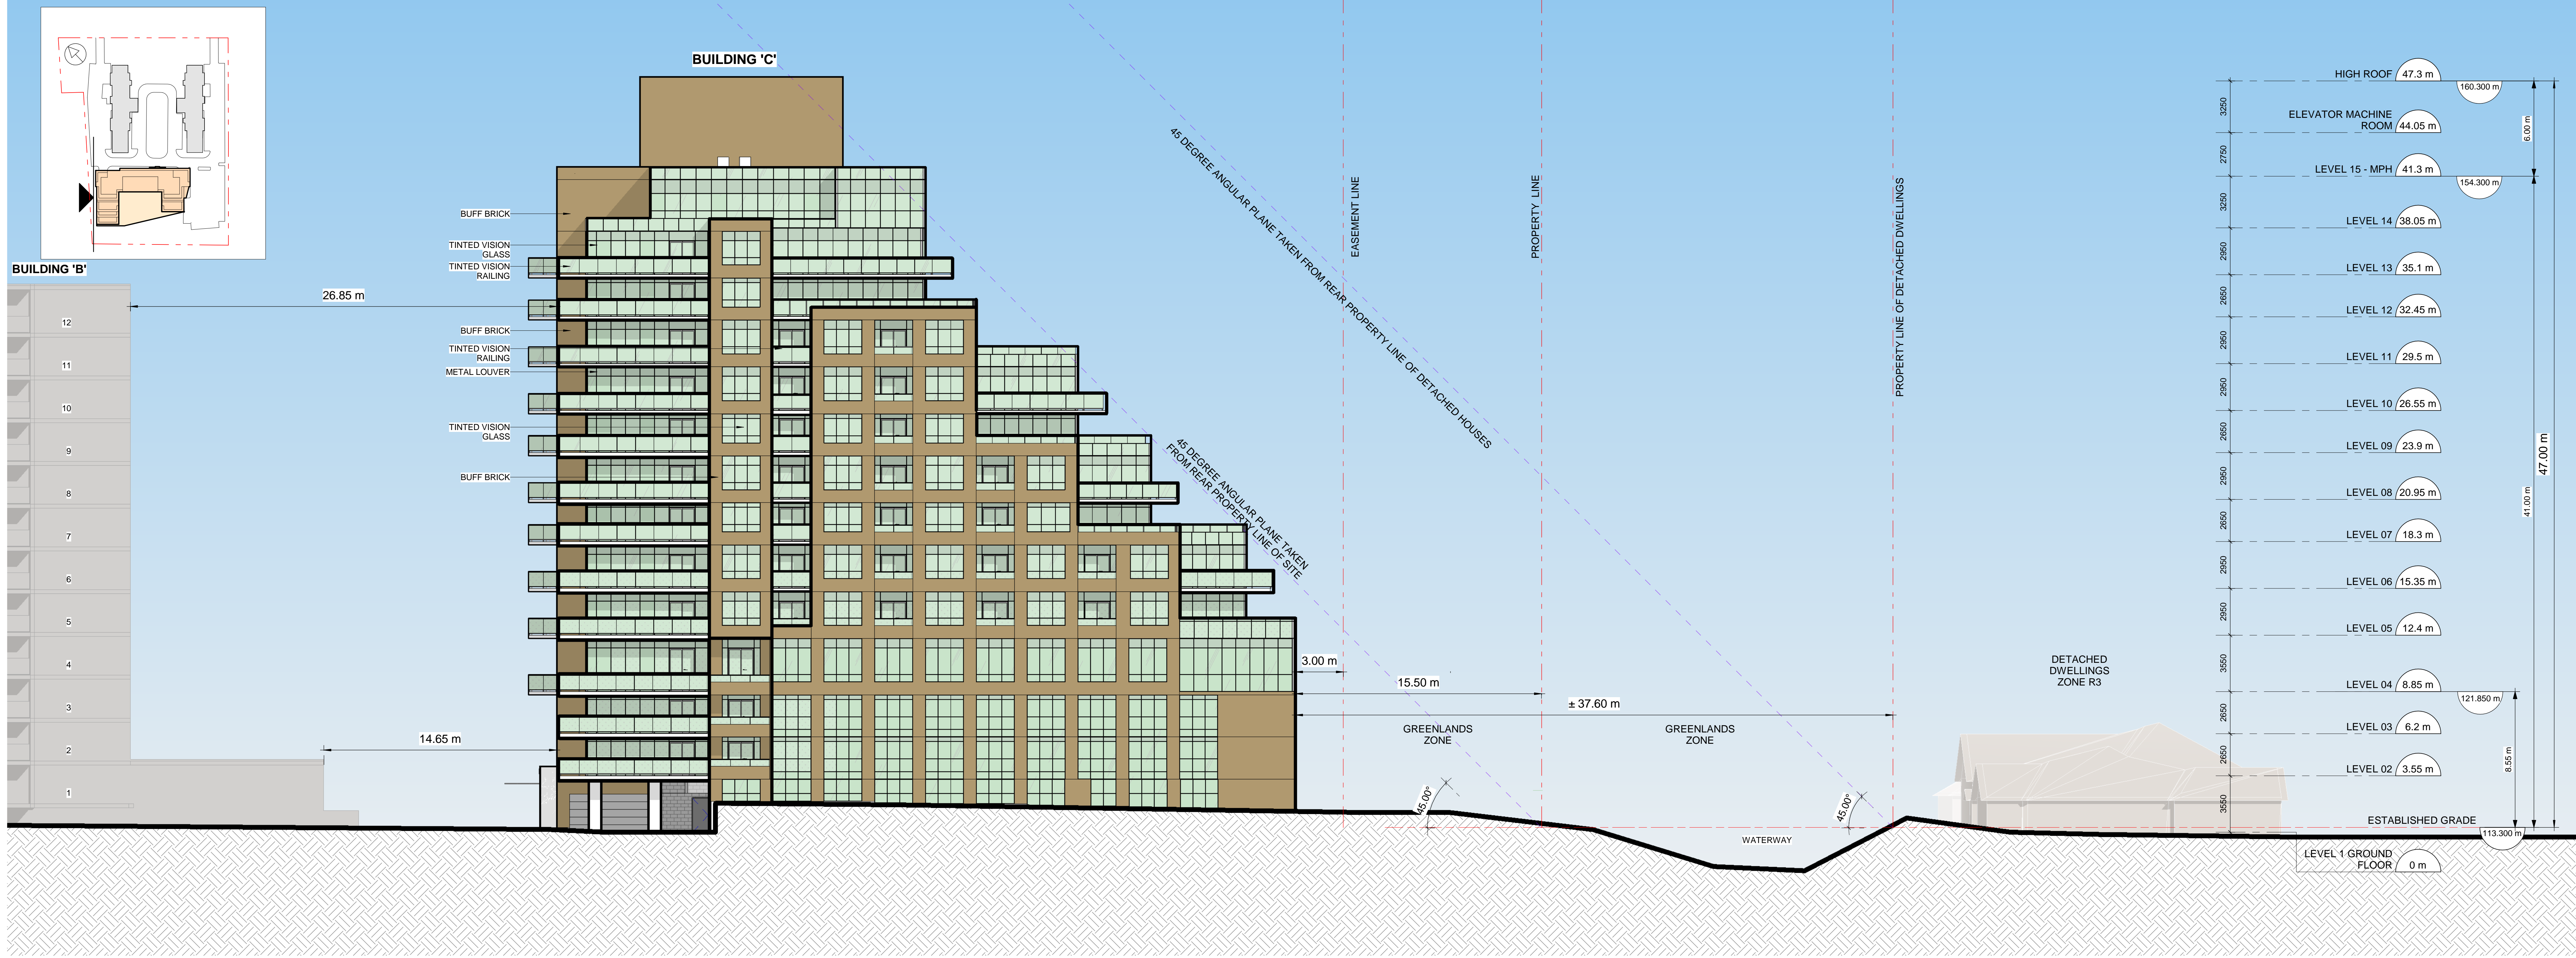

2 NORTH ELEVATION  
 A-202 Scale: 1:150

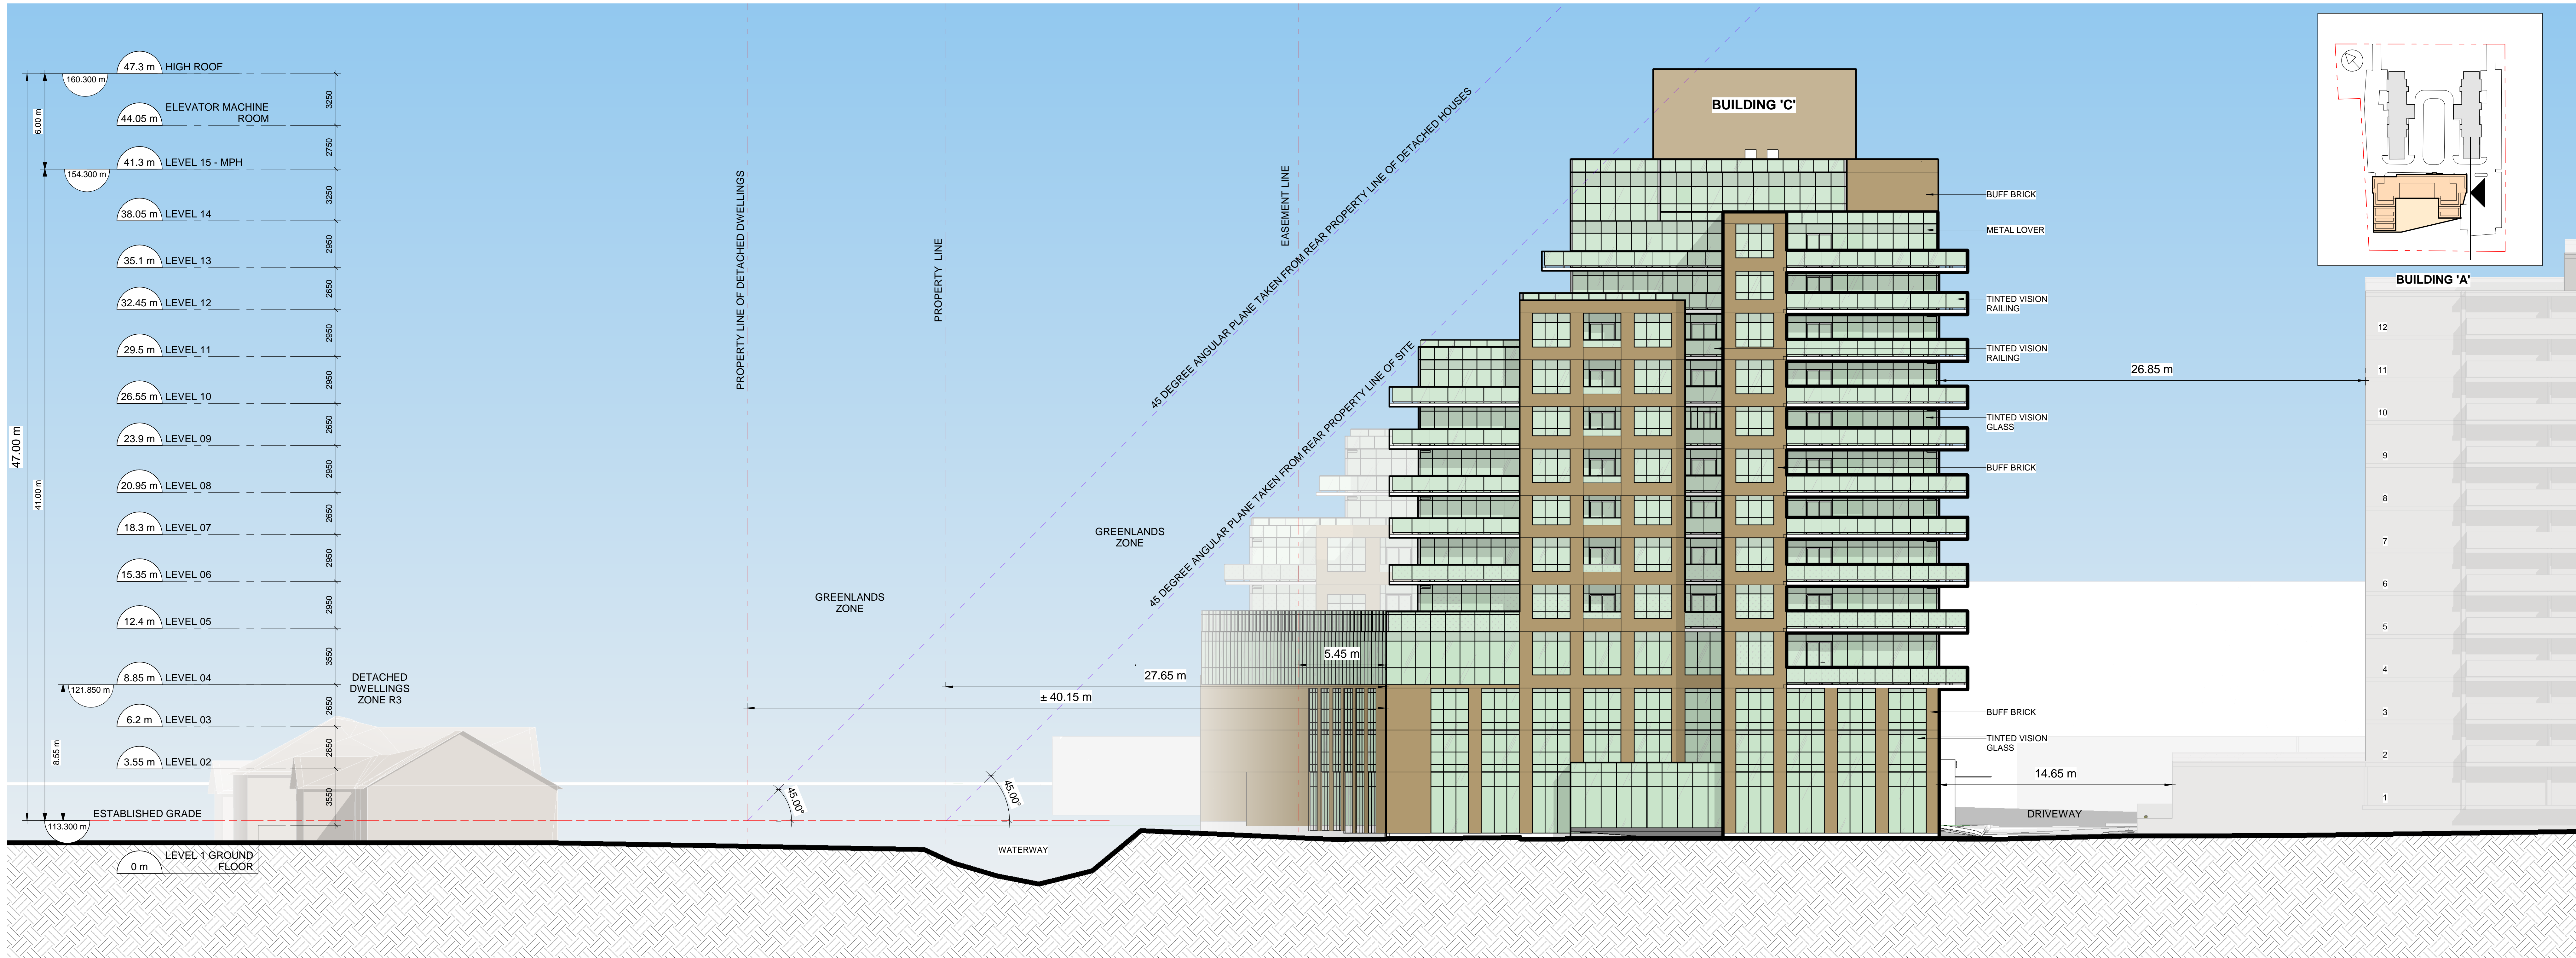

1 SOUTH ELEVATION  
 A-202 Scale: 1:150

SEAL