

ERIN-MILLS TOWN CENTRE

MISSISSAUGA, ON

A PROJECT OF
PEMBERTON GROUP
50 CONFEDERATION PKWY
CONCOR, ON L4K 4T8

LANDSCAPE ARCHITECT



20 Champlain Boulevard, Suite 102
Toronto, ON M3H 2Z1

(416) 638-4911
info@studiotla.ca
www.studiotla.ca

CONSULTANTS

ARCHITECT
BDP. QUADRANGLE
THE WELL, 8 SPADINA AVE, SUITE 2100
TORONTO, ON M5V 0S8
TEL: 416.598.1240
www.bdpquadrangle.com

PLANNER
GLEN SCHNARR & ASSOCIATES INC.
10 KINGSBRIDGE GARDEN CIR, SUITE 700
MISSISSAUGA, ON L5R 3K6
TEL: 905.568.8888
www.gsai.ca

CIVIL ENGINEER
SCS CONSULTING GROUP LTD.
30 CENTURIAN DR, SUITE 100
MARKHAM, ON L3R 8B8
TEL: 905.475.1900
www.scsconsultinggroup.com

TRANSPORTATION
WSP
25 YORK STREET, SUITE 700
TORONTO, ON M5J 2V5
www.wsp.com

STAMP



REVISIONS

1 ISSUED FOR ZBA 2024-10-31

PHASE
CONCEPT DESIGN
PROJECT NUMBER
23-182



Sheet List Table

Sheet Number	Sheet Title
LC.000	COVER PAGE
LS.100	LANDSCAPE MASTER PLAN
LS.101	ILLUSTRATIVE MASTER PLAN
LS.102	PEDESTRIAN CIRCULATION MASTER PLAN
LS.103A	LANDSCAPE PLAN ENLARGEMENT
LS.103B	LANDSCAPE PLAN ENLARGEMENT
LS.103C	LANDSCAPE PLAN ENLARGEMENT
LS.103D	LANDSCAPE PLAN ENLARGEMENT
LS.103E	LANDSCAPE PLAN ENLARGEMENT
LS.103F	LANDSCAPE PLAN ENLARGEMENT
LS.103G	LANDSCAPE PLAN ENLARGEMENT
LS.104	GRADING PLAN
LS.105	SERVICES PLAN
LS.106	COMPOSITE UTILITY PLAN
LS.200	RIGHT OF WAY SECTIONS
LS.201	RIGHT OF WAY SECTIONS
LS.202	RIGHT OF WAY SECTIONS
LS.203	RIGHT OF WAY SECTIONS
LS.204	RIGHT OF WAY SECTIONS
LS.205	RIGHT OF WAY SECTIONS
LS.206	PUBLIC PARK & URBAN PLAZA GENERAL SECTIONS
LS.301	LANDSCAPE MODEL VIEWS
LS.302	LANDSCAPE MODEL VIEWS

ERIN MILLS TOWN CENTRE
MISSISSAUGA, ON

Project Number
23-182

Client
PEMBERTON GROUP
50 CONFEDERATION PKWY
CONCOR, ON L4K 4T8

Consultant
ARCHITECT
BDP QUADRANGLE
THE WELL, 8 SPADINA AVE, SUITE 2100
TORONTO, ON M5V 0S8
TEL: 416.598.1240
www.bdpquadrangle.com

PLANNER
GLEN SCHNARR & ASSOCIATES INC.
10 KINGSBRIDGE GARDEN CIR, SUITE 700
MISSISSAUGA, ON L3R 3K6
TEL: 905.568.8888
www.gsa.ca

CIVIL ENGINEER
SCS CONSULTING GROUP LTD.
30 CENTURIAN DR, SUITE 100
MARKHAM, ON L3R 8B8
TEL: 905.475.1900
www.scsconsultinggroup.com

TRANSPORTATION
WSP
25 YORK STREET, SUITE 700
TORONTO, ON M5J 2V5
www.wsp.com

Revisions


01 ISSUED FOR ZBA 2024-10-31 HA

Stamp



Key map


Scale

 

Phase

CONCEPT DESIGN

North

 


Drawing Name

LANDSCAPE MASTER PLAN

Sheet Number

NOT FOR CONSTRUCTION

LS.100

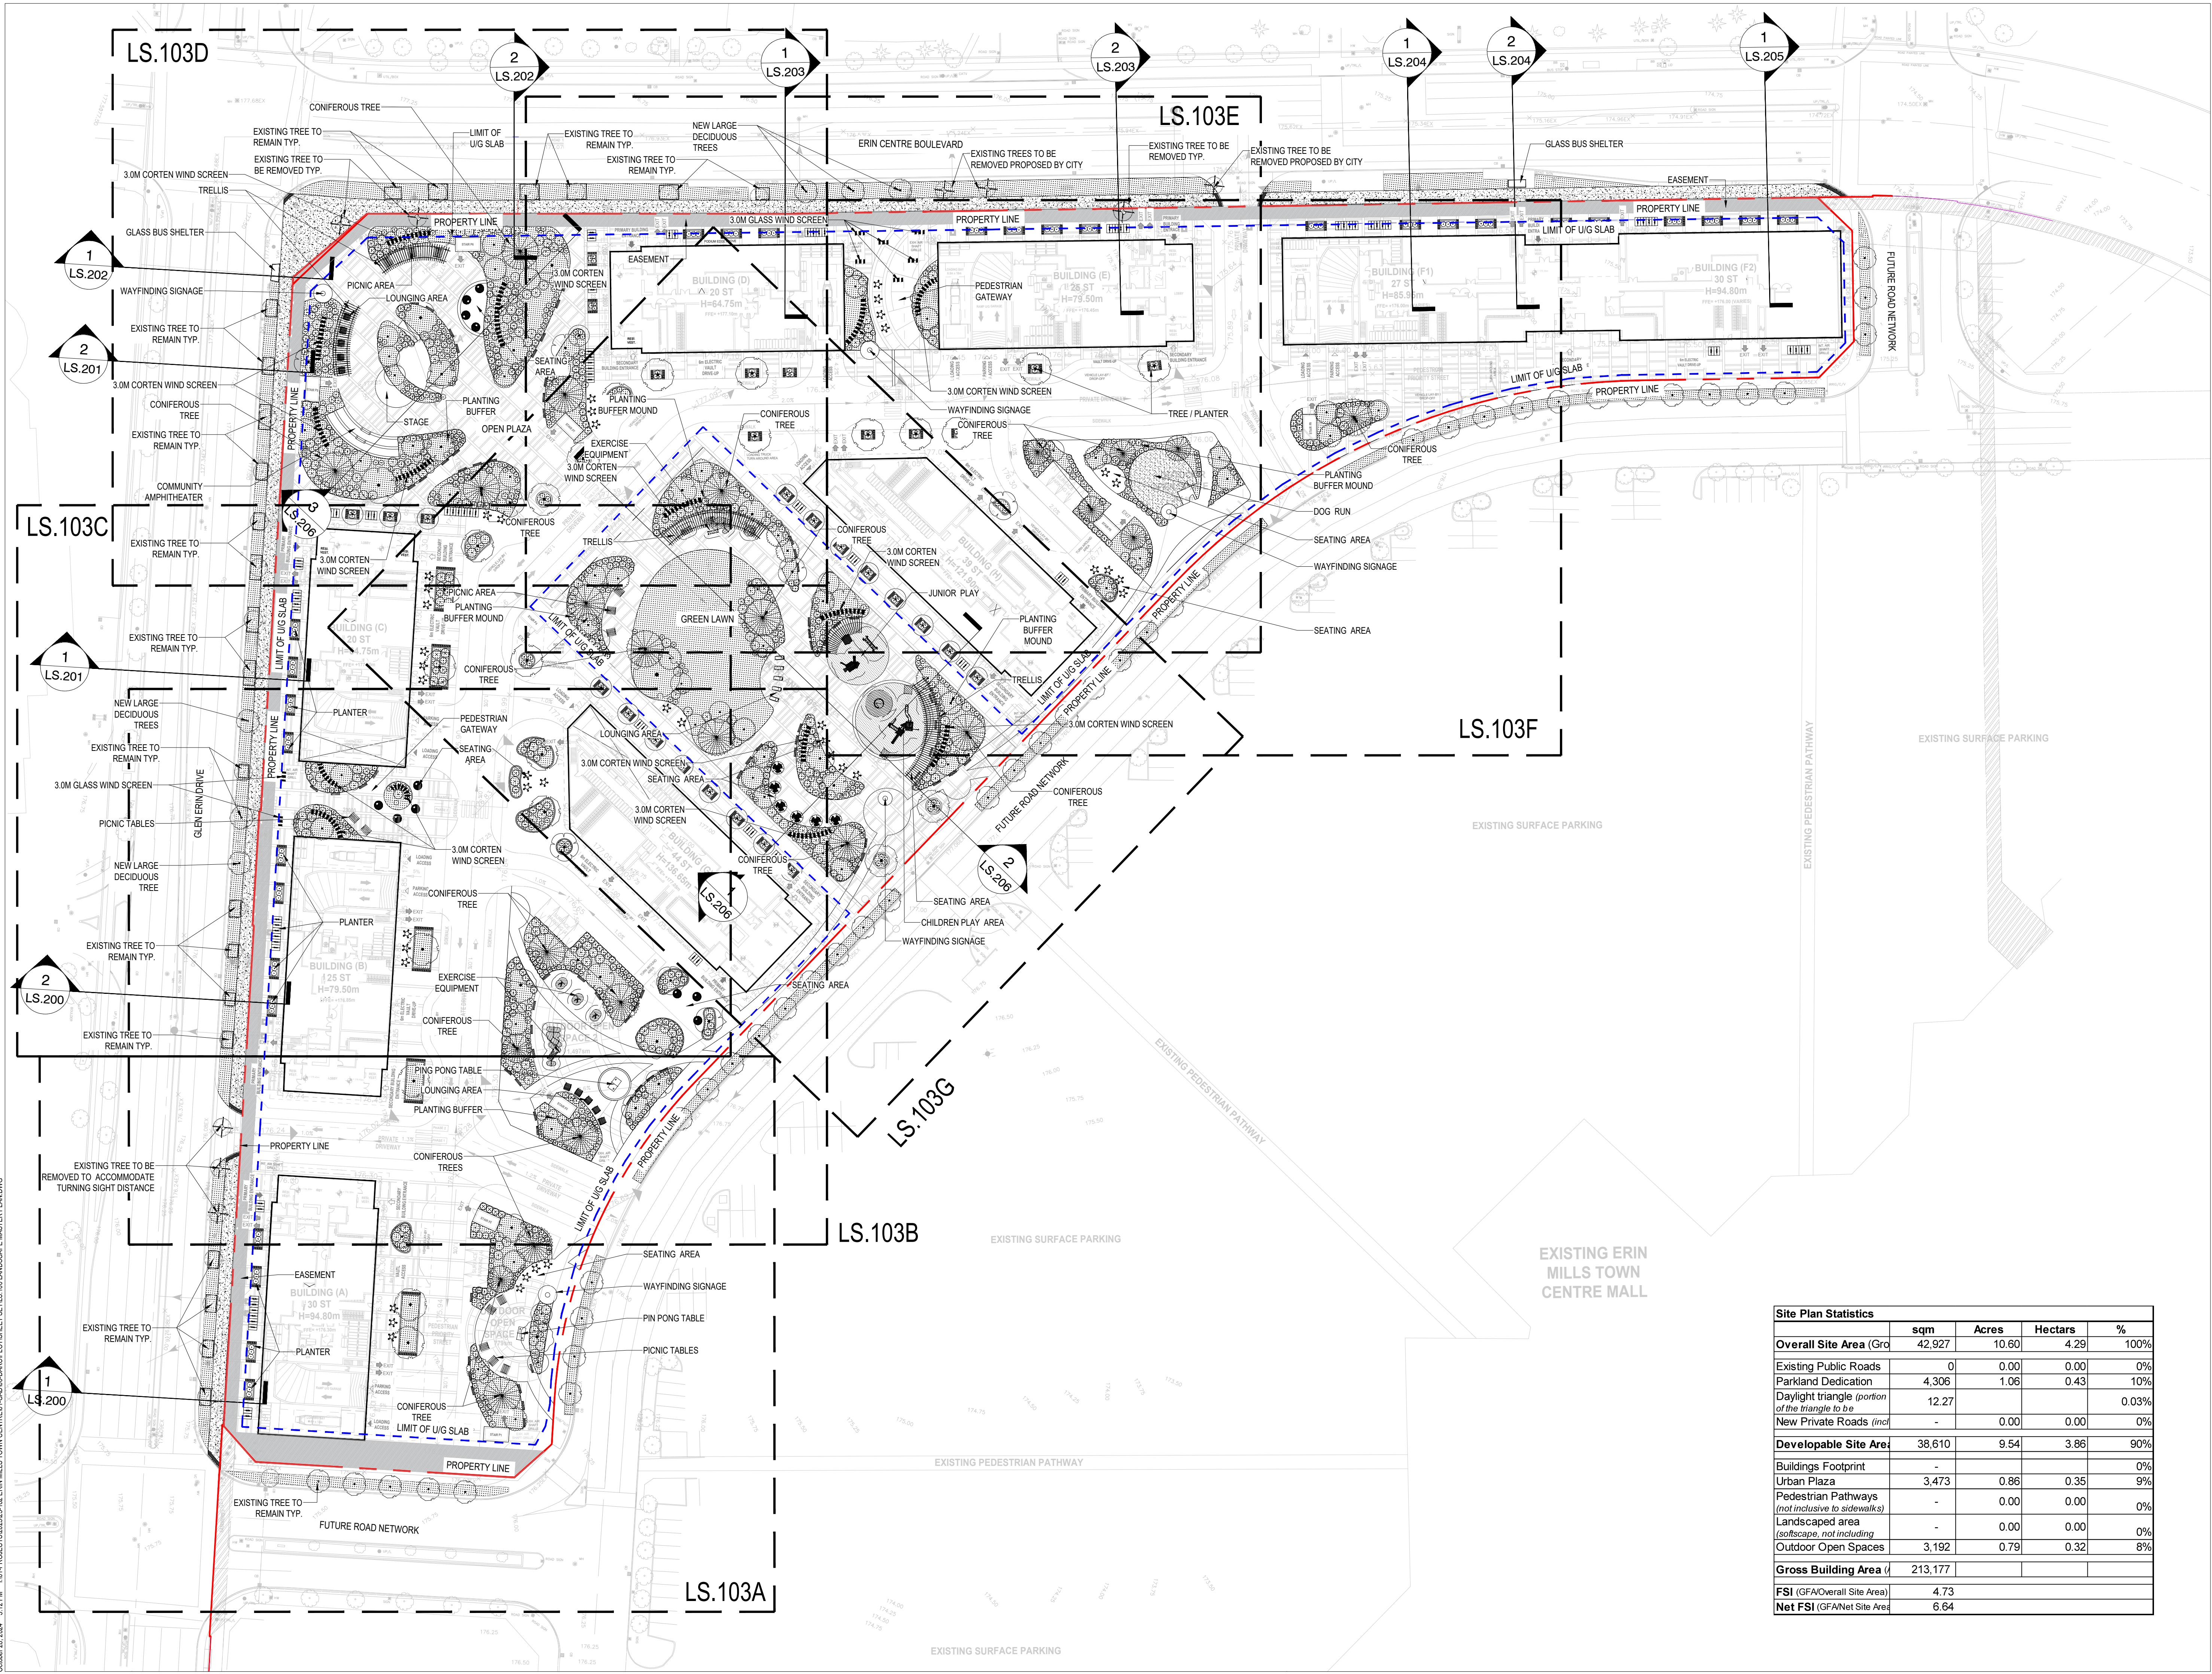

Site Plan Statistics	sqm	Acres	Hectars	%
Overall Site Area (Gross)	42,927	10.60	4.29	100%
Existing Public Roads	0	0.00	0.00	0%
Parkland Dedication	4,306	1.06	0.43	10%
Daylight triangle (portion of the triangle to be landscaped)	12.27	-	-	0.03%
New Private Roads (including easements)	-	0.00	0.00	0%
Developable Site Area	38,610	9.54	3.86	90%
Buildings Footprint	-	-	-	0%
Urban Plaza	3,473	0.86	0.35	9%
Pedestrian Pathways (not inclusive to sidewalks)	-	0.00	0.00	0%
Landscaped area (softscape, not including outdoor open spaces)	-	0.00	0.00	0%
Outdoor Open Spaces	3,192	0.79	0.32	8%
Gross Building Area (including parking)	213,177	-	-	-
FSI (GFA/Overall Site Area)	4.73	-	-	-
Net FSI (GFA/Net Site Area)	6.64	-	-	-

October 28, 2024 3:17 PM I:\PROJECTS\2023\23-182 ERIN MILLS TOWN CENTRE\CAD\DWG\LOT SHEET SET\LS.100 LANDSCAPE MASTER PLAN.DWG

ERIN MILLS TOWN CENTRE

MISSISSAUGA, ON

Project Number
23-182

Client
PEMBERTON GROUP
50 CONFEDERATION PKWY
CONCOR, ON L4K 4T8

Consultant
ARCHITECT
BDP QUADRANGLE
THE WELL, 8 SPADINA AVE, SUITE 2100
TORONTO, ON M5V 0S8
TEL: 416.598.1240
www.bdpquadrangle.com

PLANNER
GLEN SCHNARR & ASSOCIATES INC.
10 KINGSBRIDGE GARDEN CIR, SUITE 700
MISSISSAUGA, ON L3R 3K6
TEL: 905.568.8886
www.gsal.ca

CIVIL ENGINEER
SCS CONSULTING GROUP LTD.
30 CENTURIAN DR, SUITE 100
MARKHAM, ON L3R 8B8
TEL: 905.475.1900
www.scsconsultinggroup.com

TRANSPORTATION
WSP
25 YORK STREET, SUITE 700
TORONTO, ON M5J 2V5
www.wsp.com

Revisions


01 ISSUED FOR ZBA 2024-10-31 HA

Stamp



Key map

Scale

 

Phase

CONCEPT DESIGN

North



Drawing Name

ILLUSTRATIVE MASTER PLAN

Sheet Number

NOT FOR CONSTRUCTION

LS.101



October 28, 2024 3:17 PM I:\01-PROJECTS\2023\23-182 ERIN MILLS TOWN CENTRE\01-ILLUSTRATIVE MASTER PLAN.DWG

ERIN MILLS TOWN CENTRE

MISSISSAUGA, ON

Project Number
23-182

Client
PEMBERTON GROUP
50 CONFEDERATION PKWY
CONCOR, ON L4K 4T8

Consultant
ARCHITECT
BDP QUADRANGLE
THE WELL, 8 SPADINA AVE, SUITE 2100
TORONTO, ON M5V 0S8
TEL: 416.598.1240
www.bdpquadrangle.com

PLANNER
GLEN SCHNARR & ASSOCIATES INC.
10 KINGSBRIDGE GARDEN CIR, SUITE 700
MISSISSAUGA, ON L3R 3K6
TEL: 905.568.8888
www.gsa.ca

CIVIL ENGINEER
SCS CONSULTING GROUP LTD.
30 CENTURIAN DR, SUITE 100
MARKHAM, ON L3R 8B8
TEL: 905.475.1900
www.scsconsultinggroup.com

TRANSPORTATION
WSP
25 YORK STREET, SUITE 700
TORONTO, ON M5J 2V5
www.wsp.com

Revisions

01 ISSUED FOR ZBA 2024-10-31 HA

Stamp



Key map


Scale



Phase

CONCEPT DESIGN

North

 


Drawing Name

PEDESTRIAN CIRCULATION MASTER PLAN

Sheet Number

NOT FOR CONSTRUCTION

LS.102

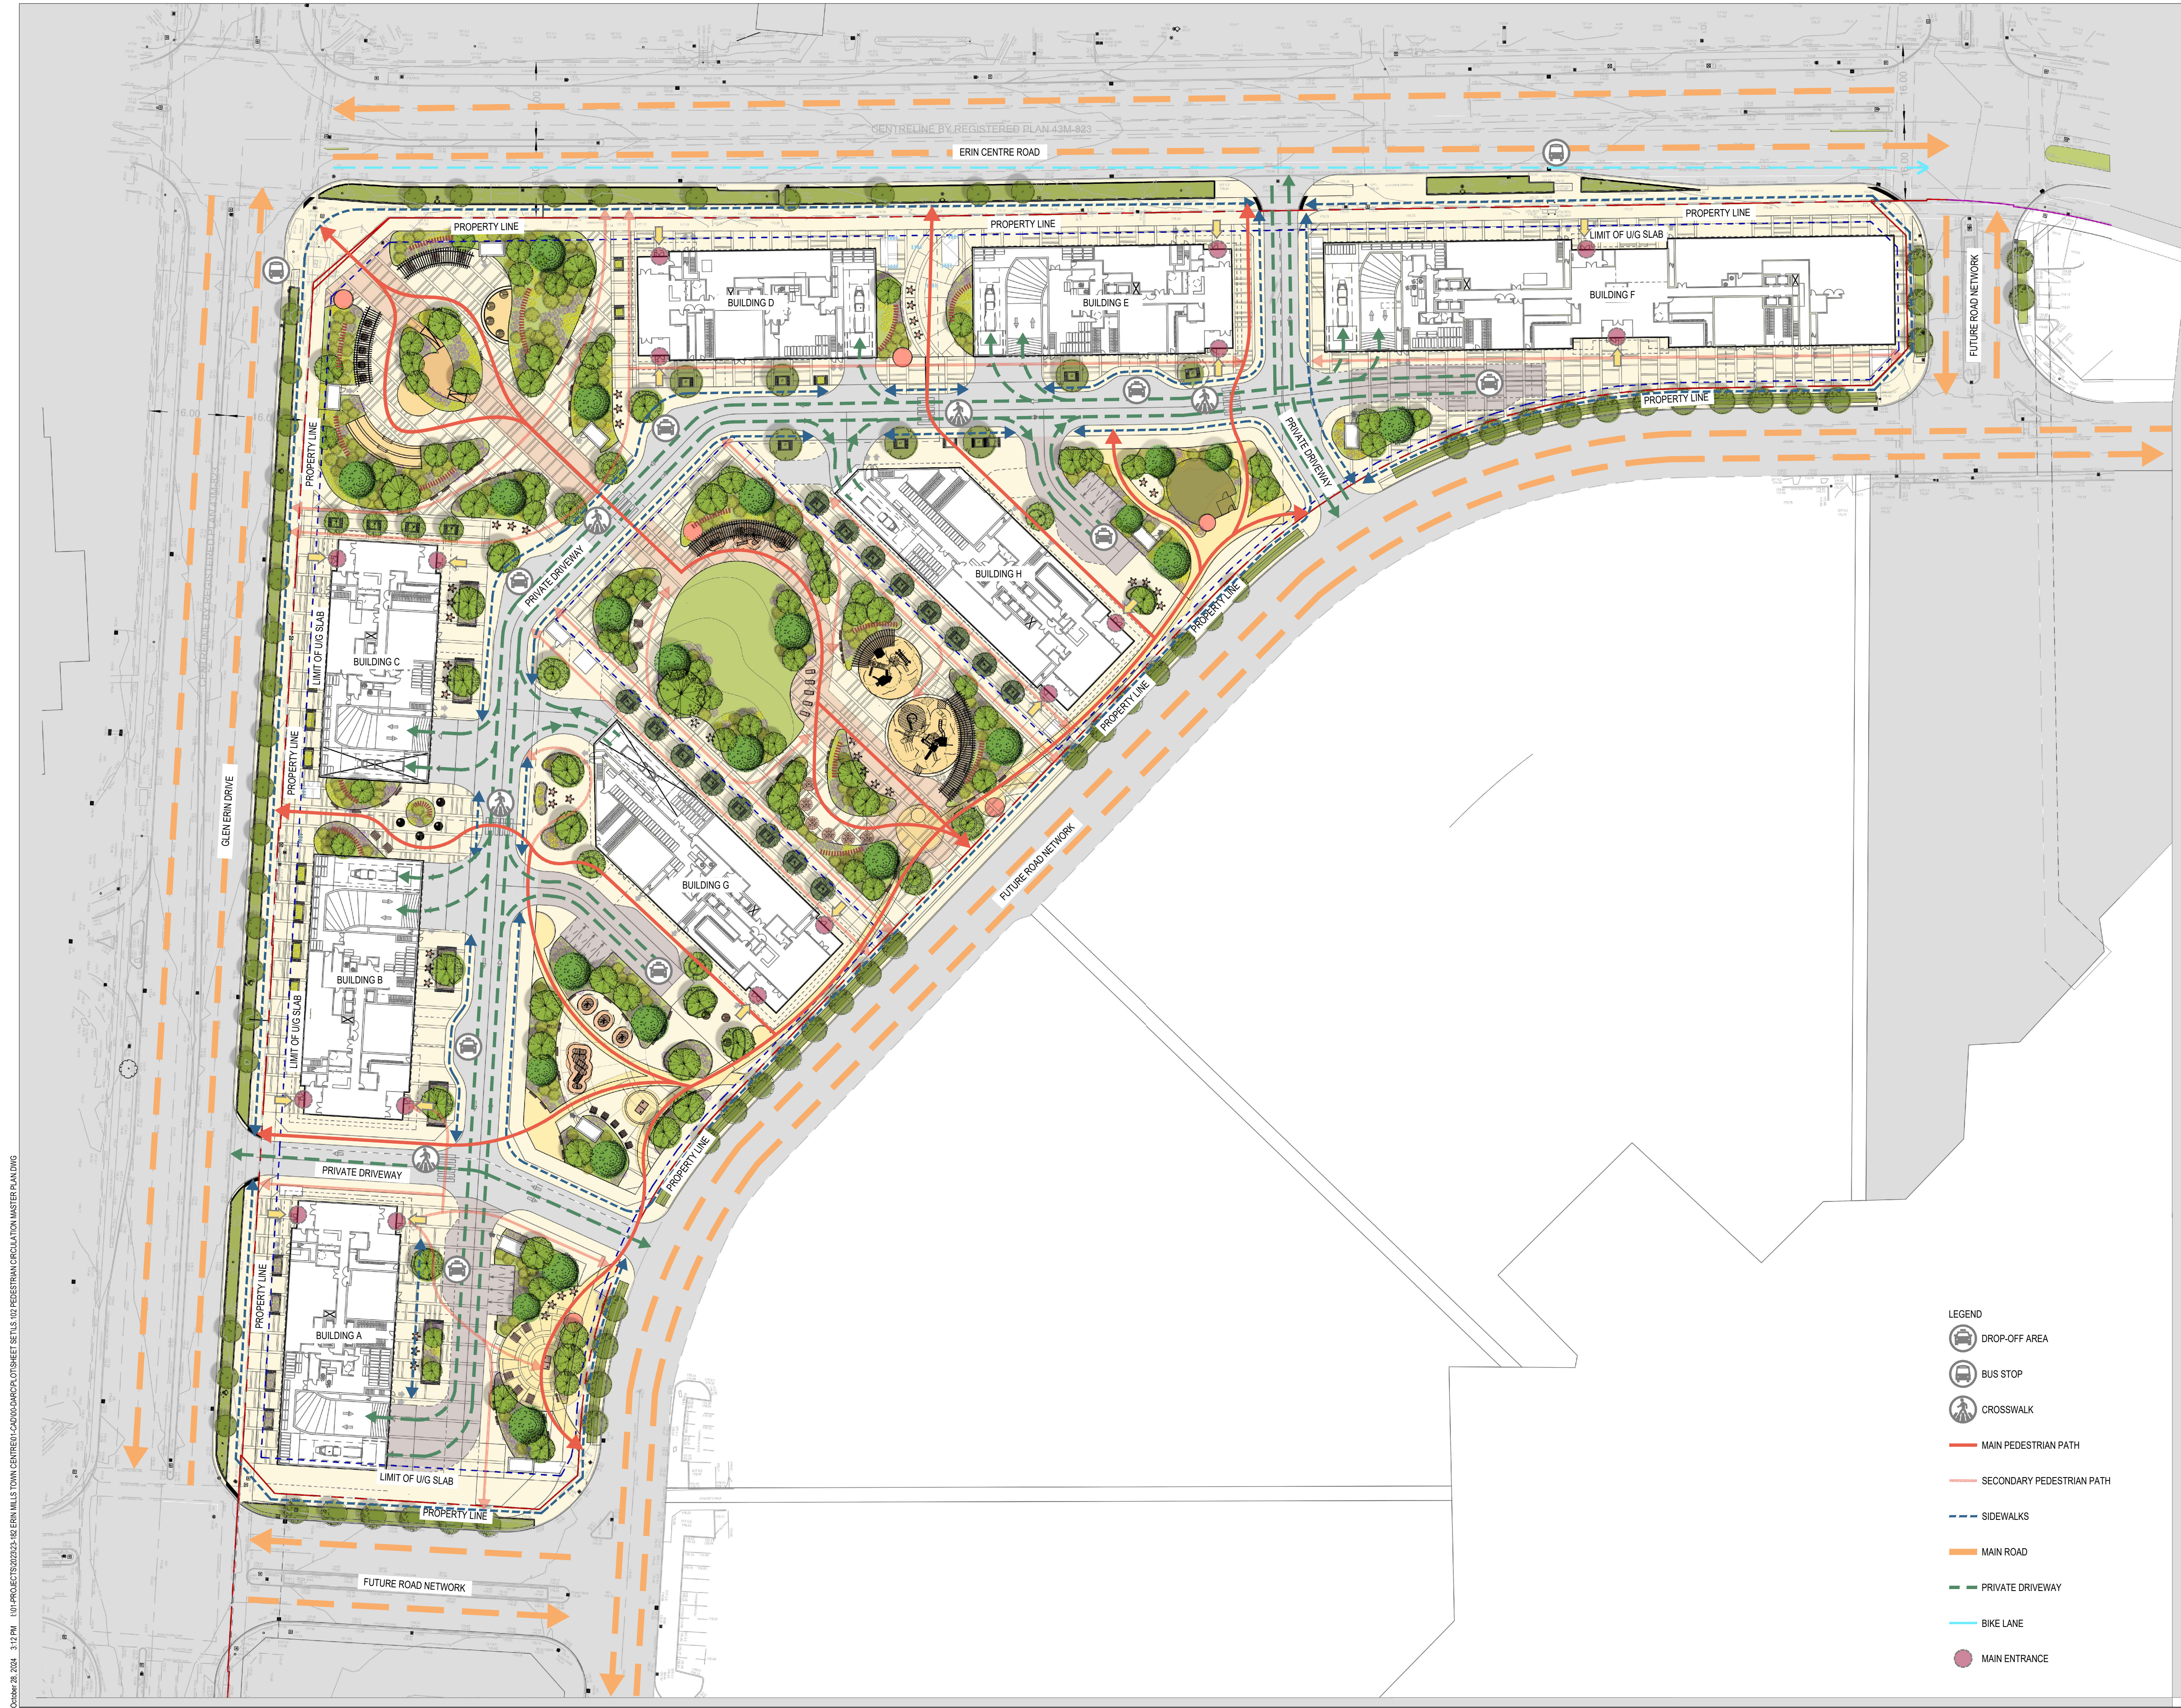

LEGEND

- DROP-OFF AREA
- BUS STOP
- CROSSWALK
- MAIN PEDESTRIAN PATH
- SECONDARY PEDESTRIAN PATH
- SIDEWALKS
- MAIN ROAD
- PRIVATE DRIVEWAY
- BIKE LANE
- MAIN ENTRANCE

ERIN MILLS TOWN CENTRE

MISSISSAUGA, ON

Project Number
23-182

Client
PEMBERTON GROUP
50 CONFEDERATION PKWY
CONCOR, ON L4K 4T8

Consultant
ARCHITECT
BDP QUADRANGLE
THE WELL, 8 SPADINA AVE, SUITE 2100
TORONTO, ON M5V 0S8
TEL: 416.598.1240
www.bdpquadrangle.com

PLANNER
GLEN SCHNARR & ASSOCIATES INC.
10 KINGSBRIDGE GARDEN CIR, SUITE 700
MISSISSAUGA, ON L5R 3K6
TEL: 905.568.8888
www.gsa.ca

CIVIL ENGINEER
SCS CONSULTING GROUP LTD.
30 CENTURIAN DR, SUITE 100
MARKHAM, ON L3R 8B8
TEL: 905.475.1900
www.scsconsultinggroup.com

TRANSPORTATION
WSP
25 YORK STREET, SUITE 700
TORONTO, ON M5J 2V5
www.wsp.com

Revisions

01	ISSUED FOR ZBA	2024-10-31	HA
----	----------------	------------	----


Stamp



Keymap

Scale
0 1M 5M 10M
1:200


Phase
CONCEPT DESIGN

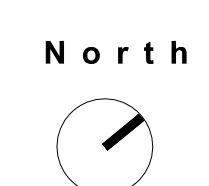

Drawing Name
LANDSCAPE PLAN ENLARGEMENT

Sheet Number
NOT FOR CONSTRUCTION

LS.103B

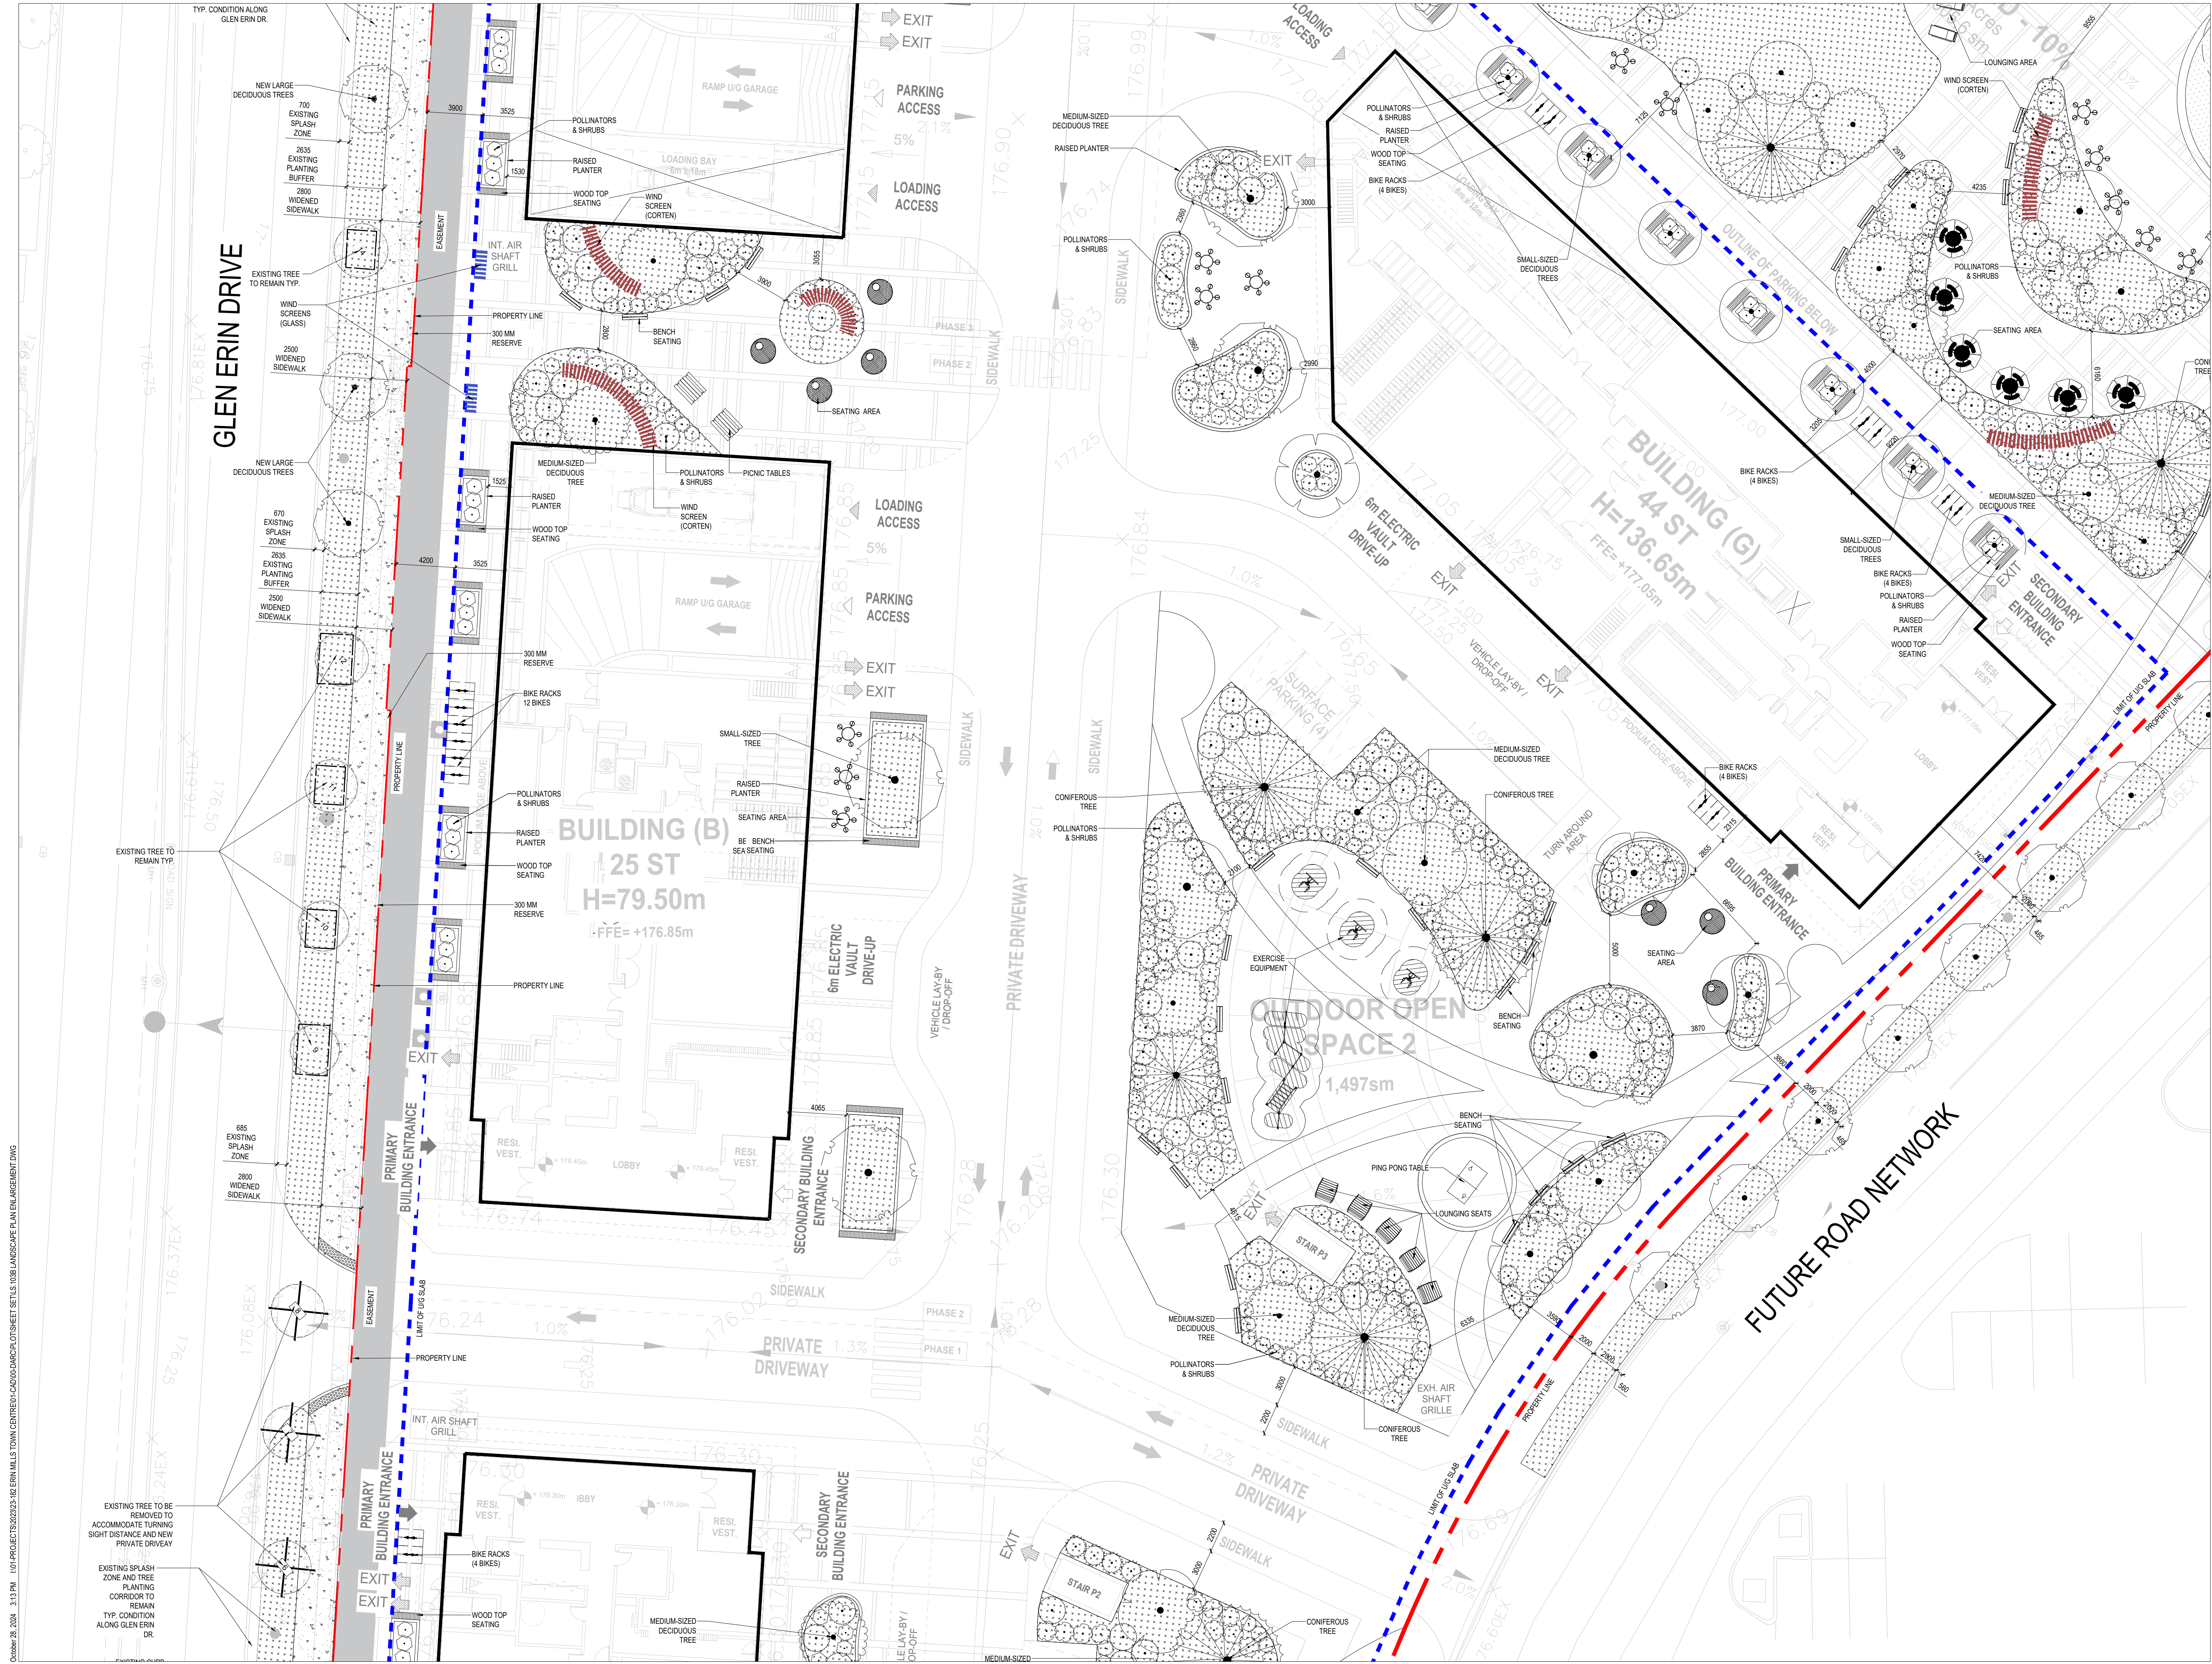

October 28, 2024 3:13 PM I:\PROJECTS\2023\23-182 ERIN MILLS TOWN CENTRE\LANDSCAPE PLAN ENLARGEMENT.DWG

ERIN MILLS TOWN CENTRE

MISSISSAUGA, ON

Project Number
23-182

Client
PEMBERTON GROUP
50 CONFEDERATION PKWY
CONCOR, ON L4K 4T8

Consultant
ARCHITECT
BDP QUADRANGLE
THE WELL, 8 SPADINA AVE, SUITE 2100
TORONTO, ON M5V 0S8
TEL: 416.598.1240
WWW.BDPQUADRANGLE.COM

PLANNER
GLEN SCHNARR & ASSOCIATES INC.
10 KINGSBRIDGE GARDEN CIR, SUITE 700
MISSISSAUGA, ON L3R 3K6
TEL: 905.568.8888
WWW.GSAI.CA

CIVIL ENGINEER
SCS CONSULTING GROUP LTD.
30 CENTURIAN DR, SUITE 100
MARKHAM, ON L3R 8B8
TEL: 905.475.1900
WWW.SCSCONSULTINGGROUP.COM

TRANSPORTATION
WSP
25 YORK STREET, SUITE 700
TORONTO, ON M5J 2V5
WWW.WSP.COM

Revisions

01 ISSUED FOR ZBA 2024-10-31 HA

Stamp



Keymap


Scale
0 1M 5M 10M
1:200

Phase
CONCEPT DESIGN

Drawing Name
LANDSCAPE PLAN ENLARGEMENT

Sheet Number
NOT FOR CONSTRUCTION

LS.103E

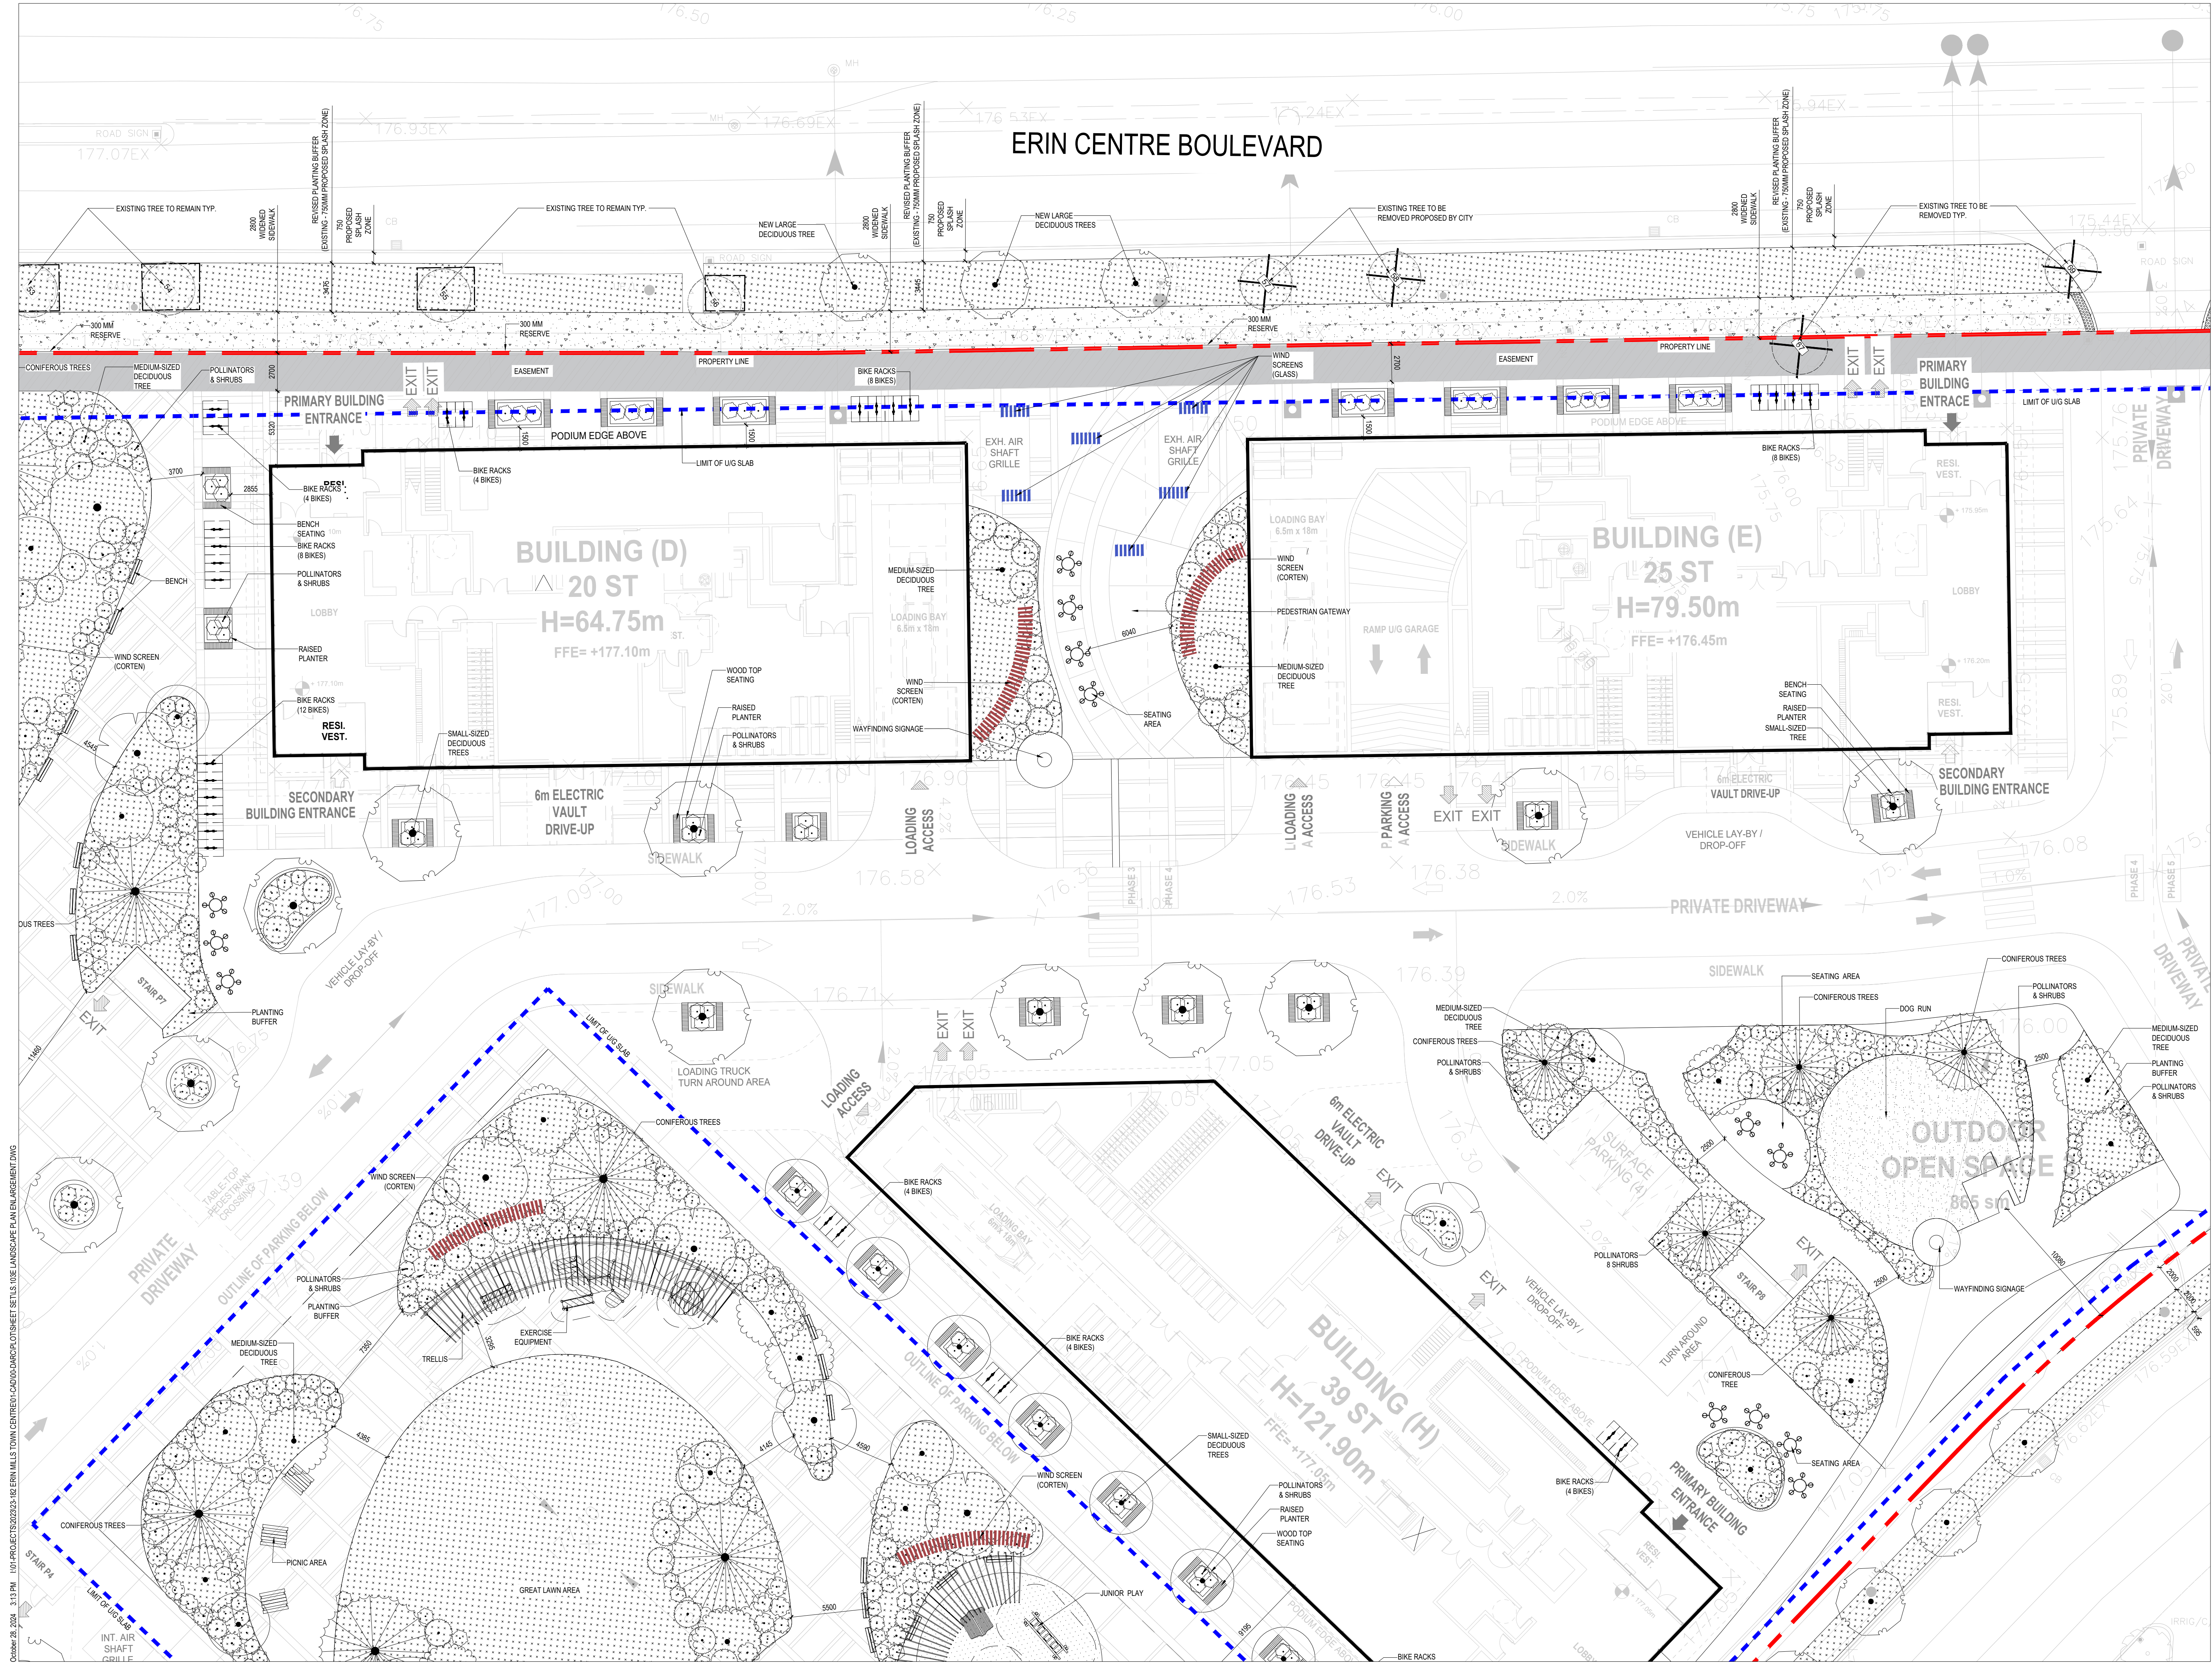

October 28, 2024 3:13 PM I:\01-PROJECTS\2023\23-182 ERIN MILLS TOWN CENTRE\01-03-03 LANDSCAPE PLAN ENLARGEMENT.DWG

ERIN MILLS TOWN CENTRE

MISSISSAUGA, ON

Project Number
23-182

Client
PEMBERTON GROUP
50 CONFEDERATION PKWY
CONCOR, ON L4K 4T8

Consultant
ARCHITECT
BDP QUADRANGLE
807 QUADRANGLE
THE WELL, 8 SPADINA AVE, SUITE 2100
TORONTO, ON M5V 0S8
TEL: 416.598.1240
WWW.BDPQUADRANGLE.COM

PLANNER
GLEN SCHNARR & ASSOCIATES INC.
10 KINGSBRIDGE GARDEN CIR, SUITE 700
MISSISSAUGA, ON L3R 3K6
TEL: 905.568.8888
WWW.GSAI.CA

CIVIL ENGINEER
SCS CONSULTING GROUP LTD.
30 CENTURIAN DR, SUITE 100
MARKHAM, ON L3R 8B8
TEL: 905.475.1900
WWW.SCSCONSULTINGGROUP.COM

TRANSPORTATION
WSP
25 YORK STREET, SUITE 700
TORONTO, ON M5J 2V5
WWW.WSP.COM

Revisions

01 ISSUED FOR ZBA 2024-10-31 HA

Stamp



Key map


Scale



Phase

CONCEPT DESIGN

North

 


Drawing Name

GRADING PLAN

Sheet Number

NOT FOR CONSTRUCTION

LS.104

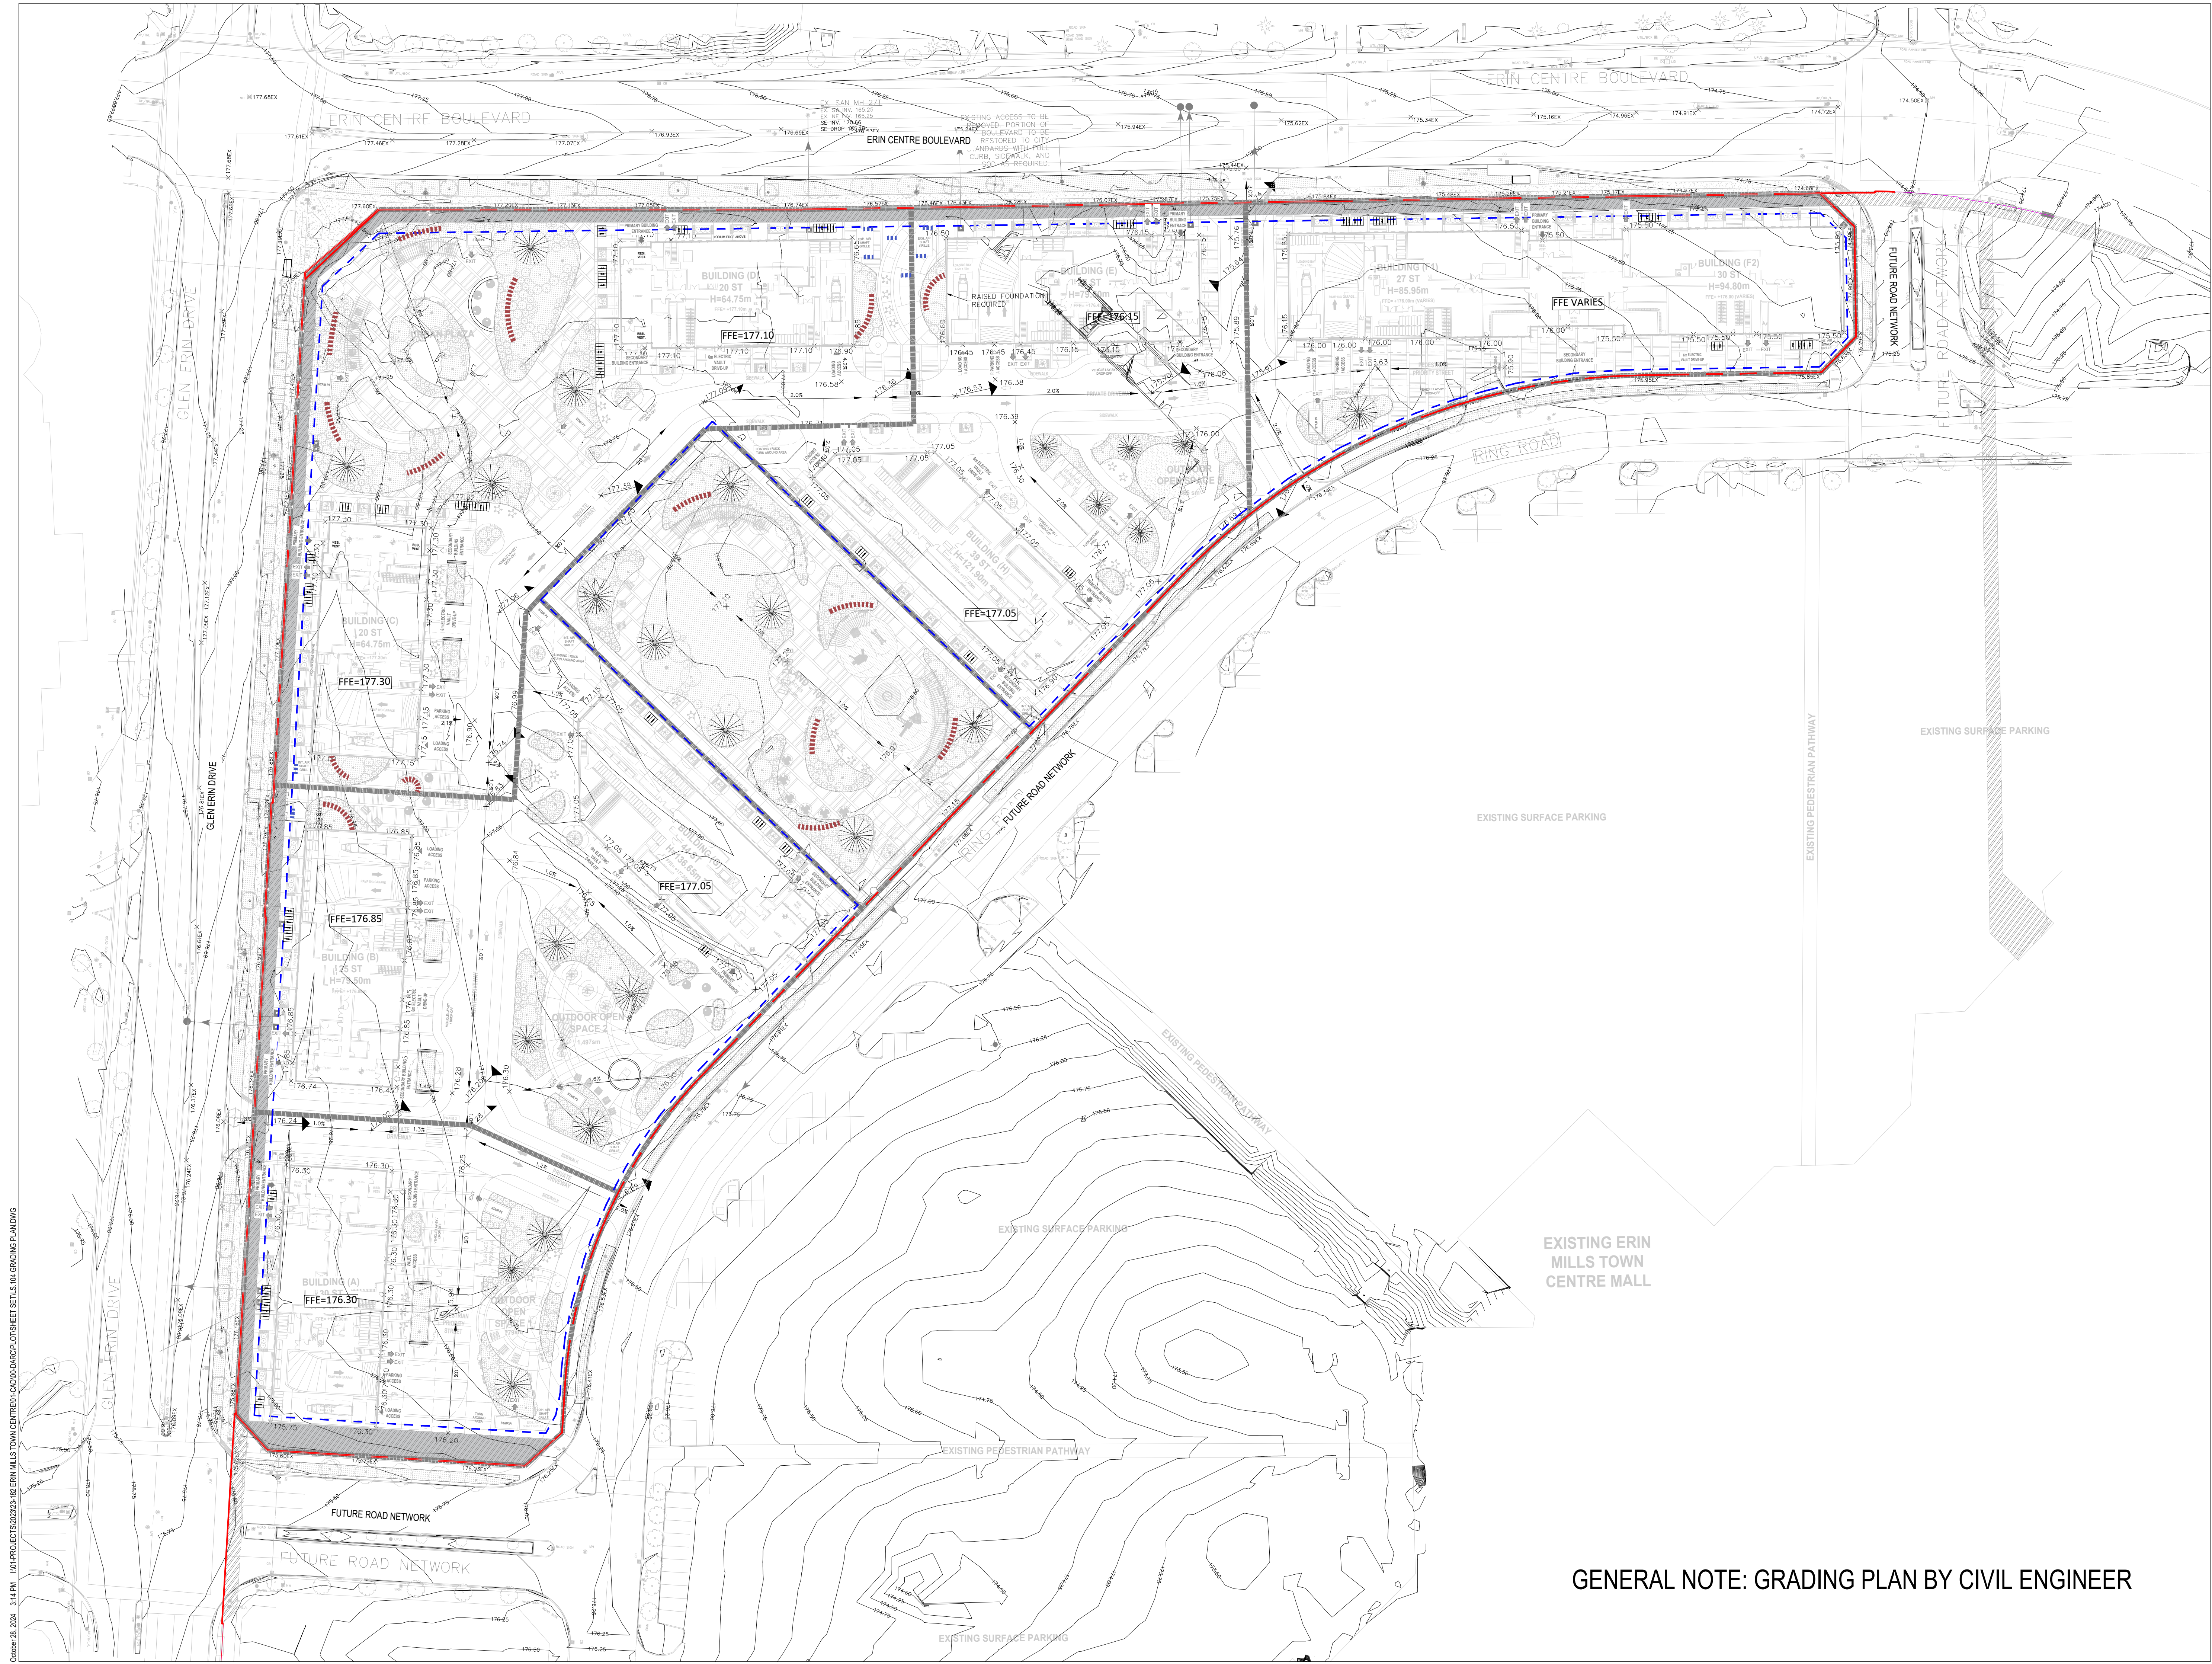

GENERAL NOTE: GRADING PLAN BY CIVIL ENGINEER

October 28, 2024 3:14 PM I:\01-PROJECTS\2023\23-182 ERIN MILLS TOWN CENTRE\01-QUAD\01-GRADING\01-GRADING PLAN.DWG

ERIN MILLS TOWN CENTRE

MISSISSAUGA, ON

Project Number
23-182

Client
PEMBERTON GROUP
50 CONFEDERATION PKWY
CONCOR, ON L4K 4T8

Consultant
ARCHITECT
BDP QUADRANGLE
THE WELL, 8 SPADINA AVE, SUITE 2100
TORONTO, ON M5V 0S8
TEL: 416.598.1240
www.bdpquadrangle.com

PLANNER
GLEN SCHNARR & ASSOCIATES INC.
10 KINGSBRIDGE GARDEN CIR, SUITE 700
MISSISSAUGA, ON L3R 3K6
TEL: 905.568.8888
www.gsai.ca

CIVIL ENGINEER
SCS CONSULTING GROUP LTD.
30 CENTURIAN DR, SUITE 100
MARKHAM, ON L3R 8B8
TEL: 905.475.1900
www.scsconsultinggroup.com

TRANSPORTATION
WSP
25 YORK STREET, SUITE 700
TORONTO, ON M5J 2V5
www.wsp.com


Revisions

NO.	DESCRIPTION	DATE
01	ISSUED FOR ZBA	2024-10-31

Stamp



Key map

 


Scale



Phase

CONCEPT DESIGN

North

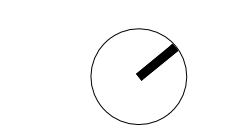


Drawing Name

COMPOSITE UTILITY PLAN

Sheet Number

NOT FOR CONSTRUCTION

LS.106

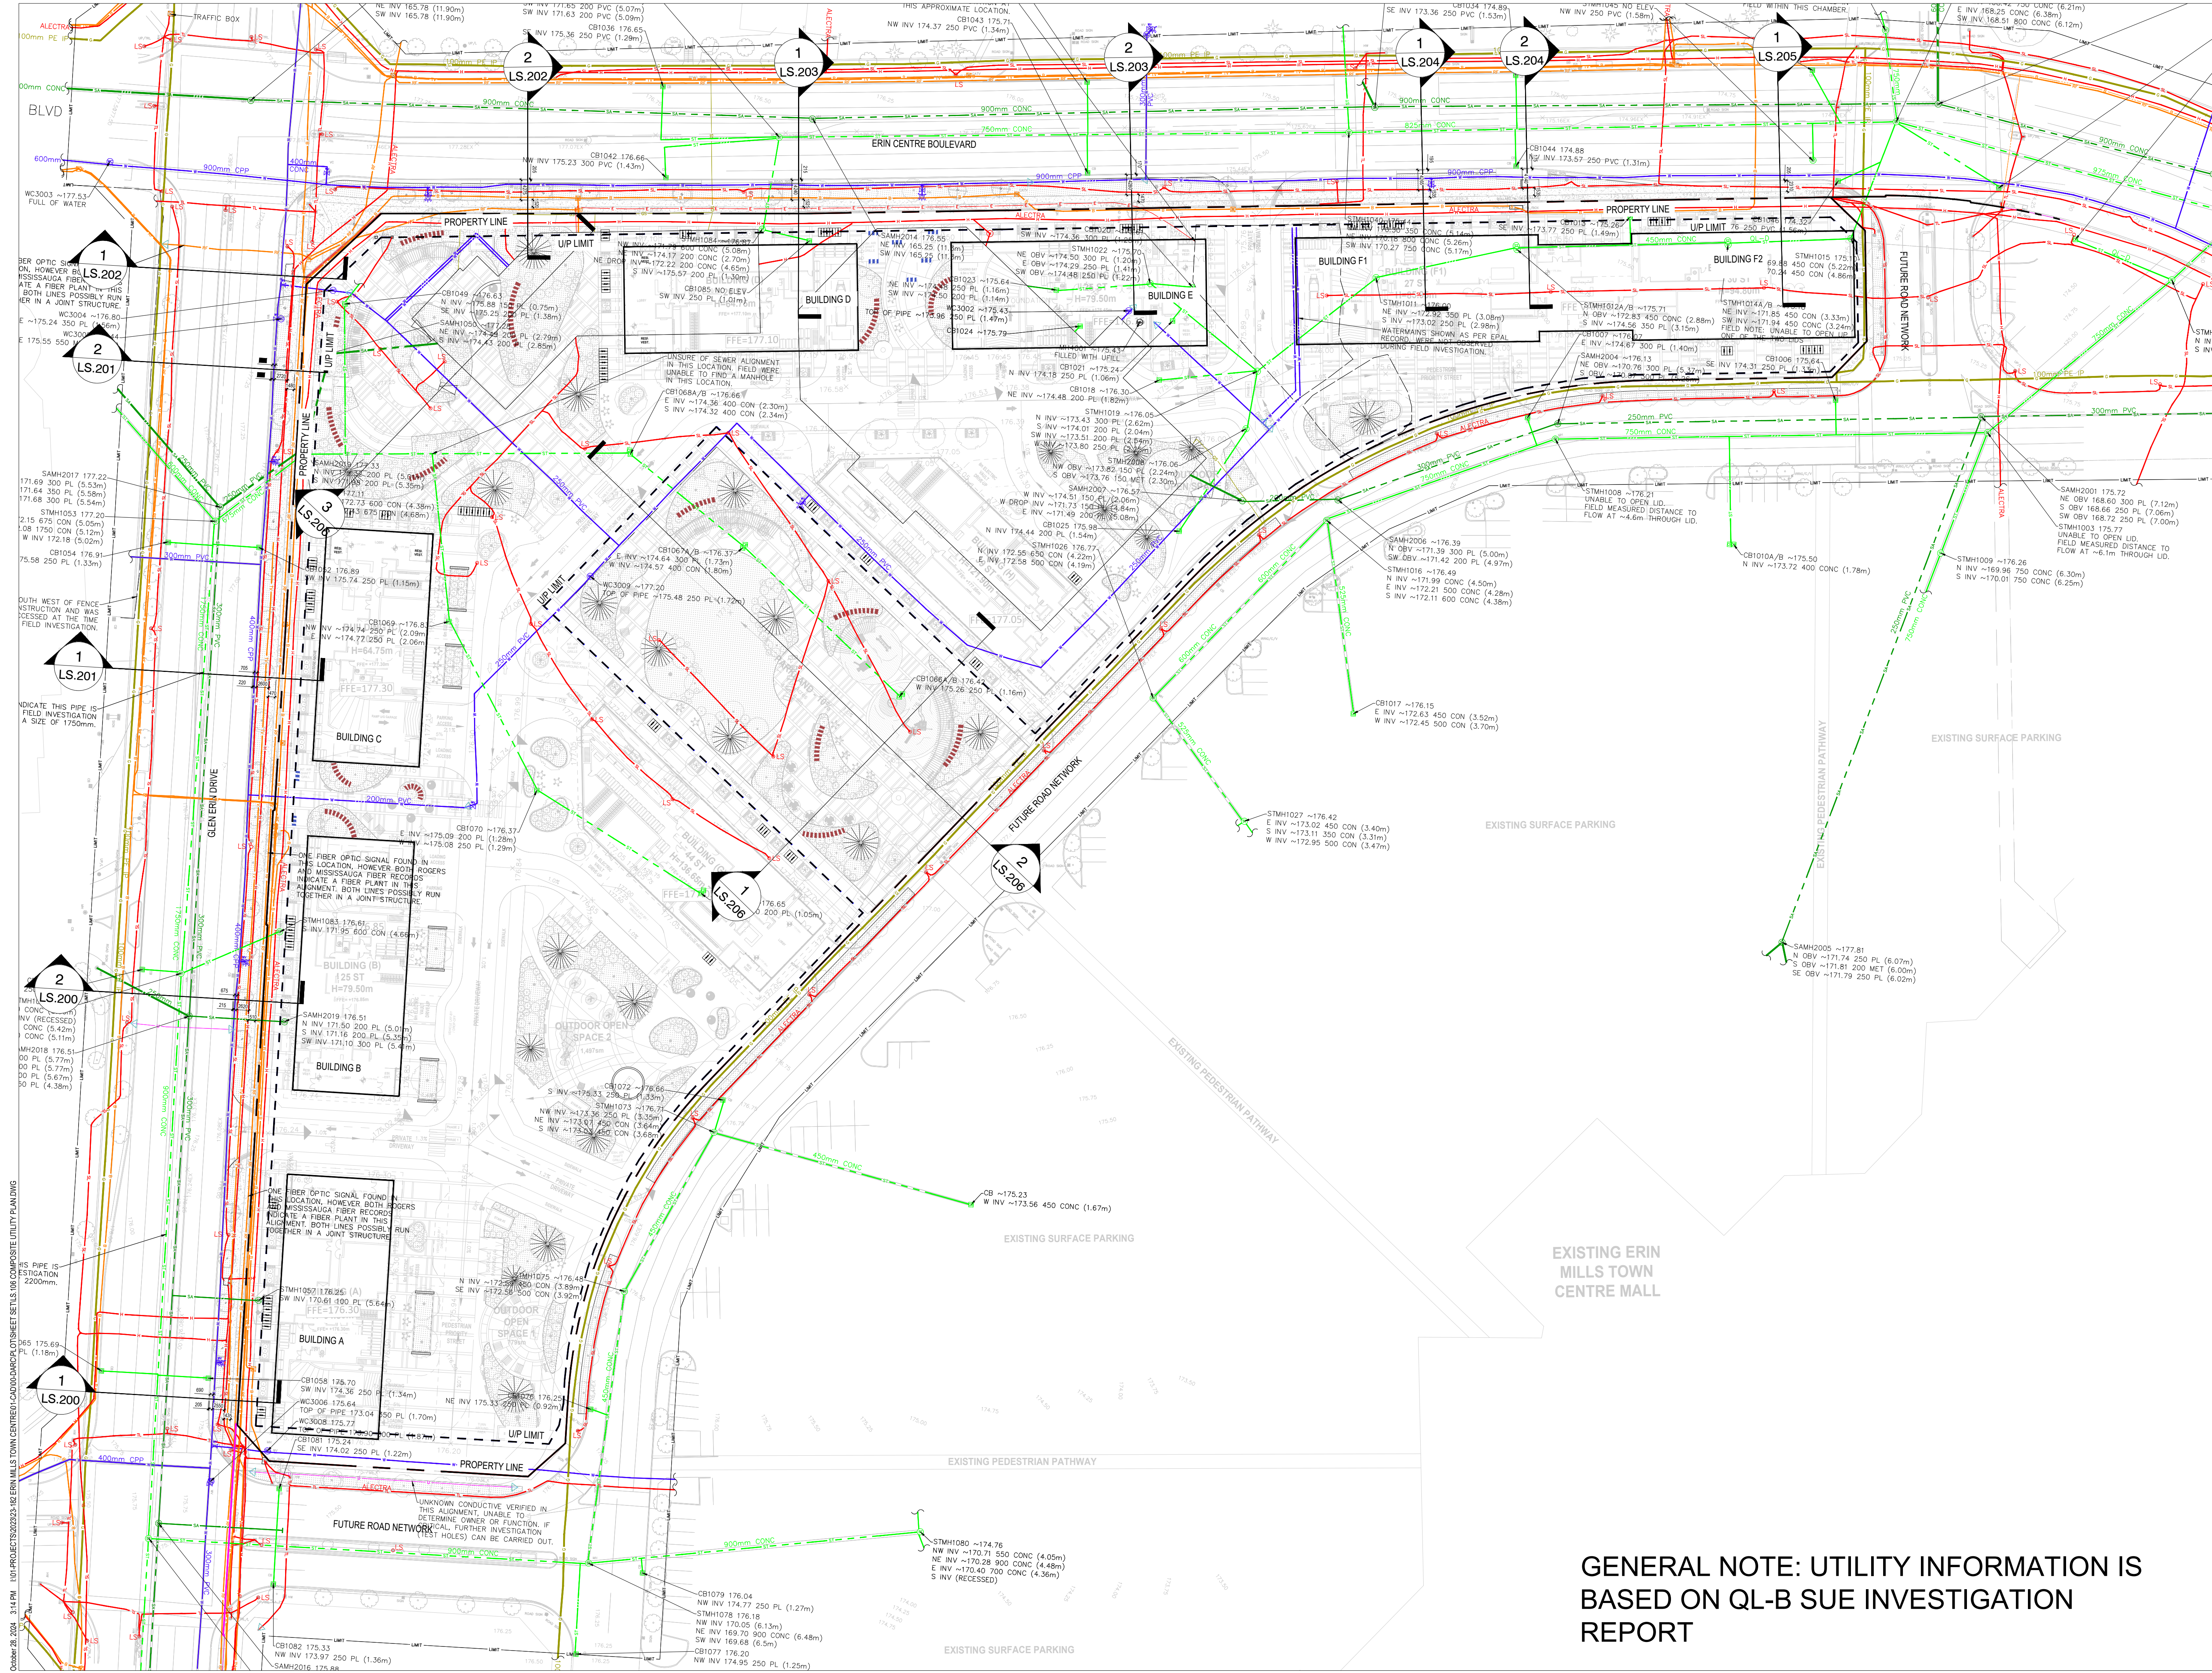

GENERAL NOTE: UTILITY INFORMATION IS BASED ON QL-B SUE INVESTIGATION REPORT

October 28, 2024 3:14 PM I:\01-PROJECTS\2023\23-182 ERIN MILLS TOWN CENTRE\CAD\DWG\DOTSHEET SET\LS.106 COMPOSITE UTILITY PLAN.DWG

ERIN MILLS TOWN CENTRE

MISSISSAUGA, ON

Project Number
23-182


Client
PEMBERTON GROUP
50 CONFEDERATION PKWY
CONCOR, ON L4K 4T8

Consultant
ARCHITECT
INTEGRAL
116 SPADINA AVE, SUITE 2100
TORONTO, ON M5V 0S8
TEL: 416-598-1240
www.integral.ca

PLANNER
GLEN SCHMARR & ASSOCIATES INC.
10 HINDSBOURGH GARDEN CTR, SUITE 700
MISSISSAUGA, ON L3R 3K6
TEL: 905-568-8888
www.gsa.ca


CIVIL ENGINEER
SCS CONSULTING GROUP LTD.
30 CENTURIAN DR, SUITE 100
MARKHAM, ON L3R 9B8
TEL: 905-474-1900
www.scsconsultinggroup.com

TRANSPORTATION
WSP
25 VINE STREET, SUITE 700
TORONTO, ON M5J 2V5
www.wsp.com

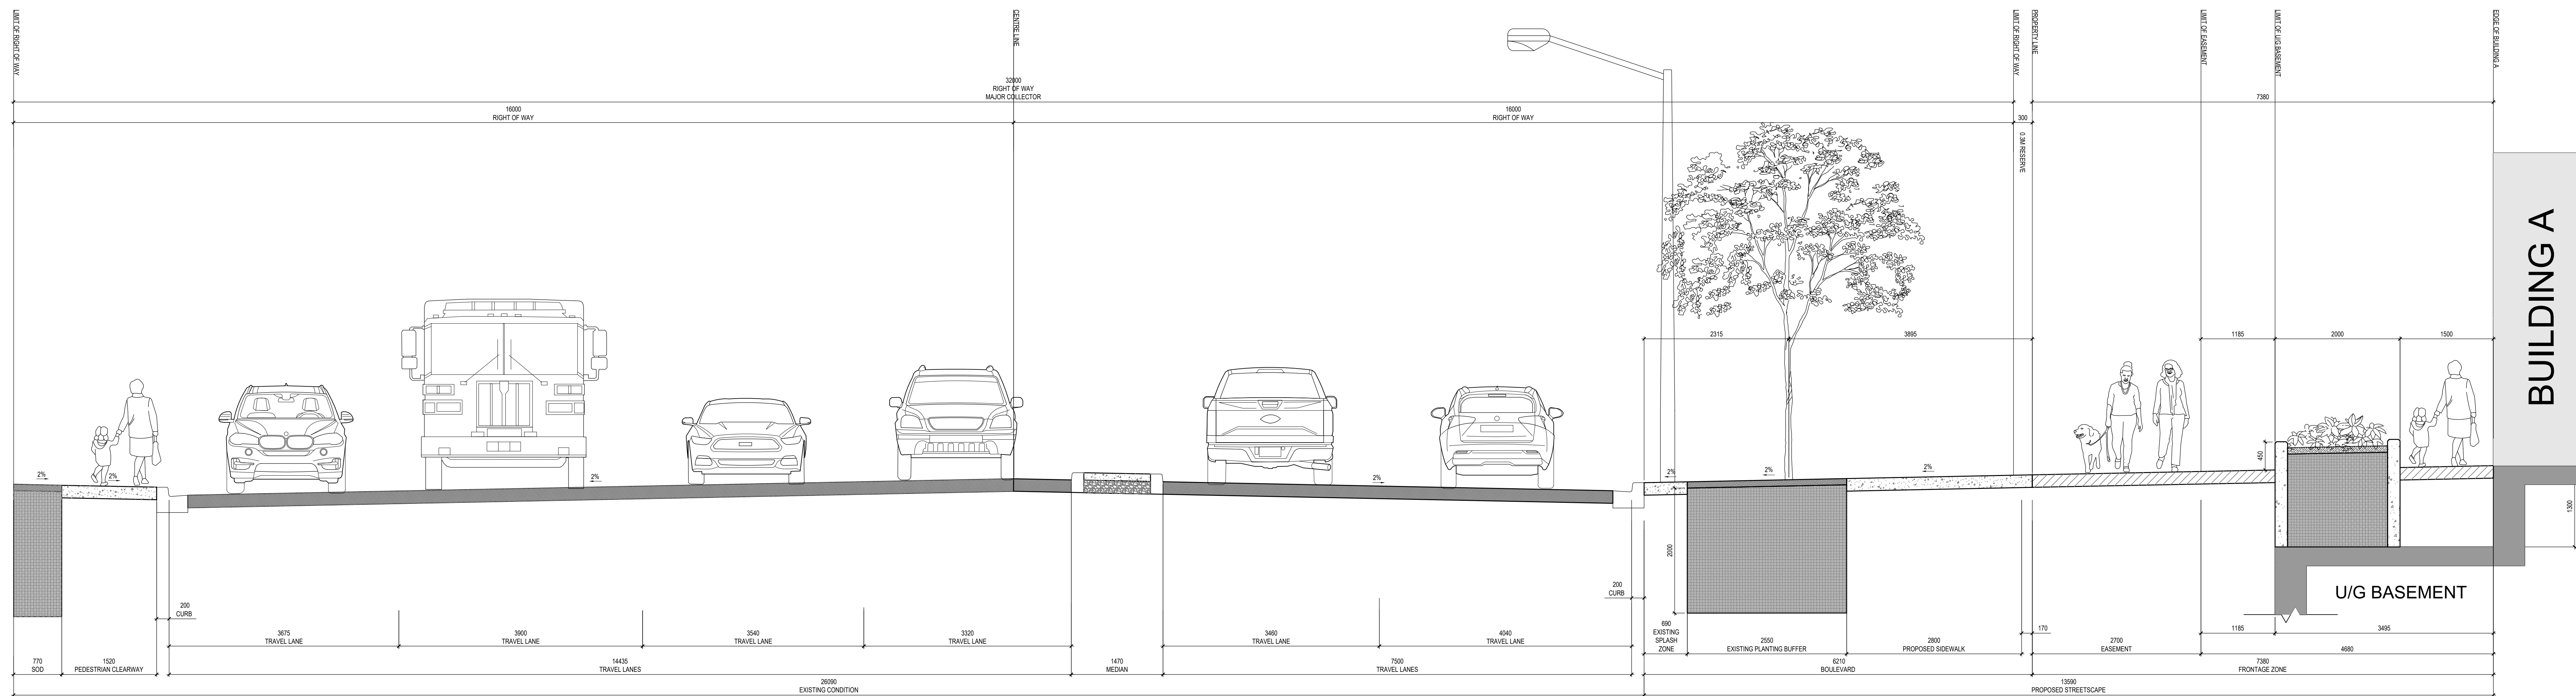

1 GLEN ERIN DRIVE - MAJOR COLLECTOR ROW SECTION AT BUILDING A - LOOKING NORTH

1:40

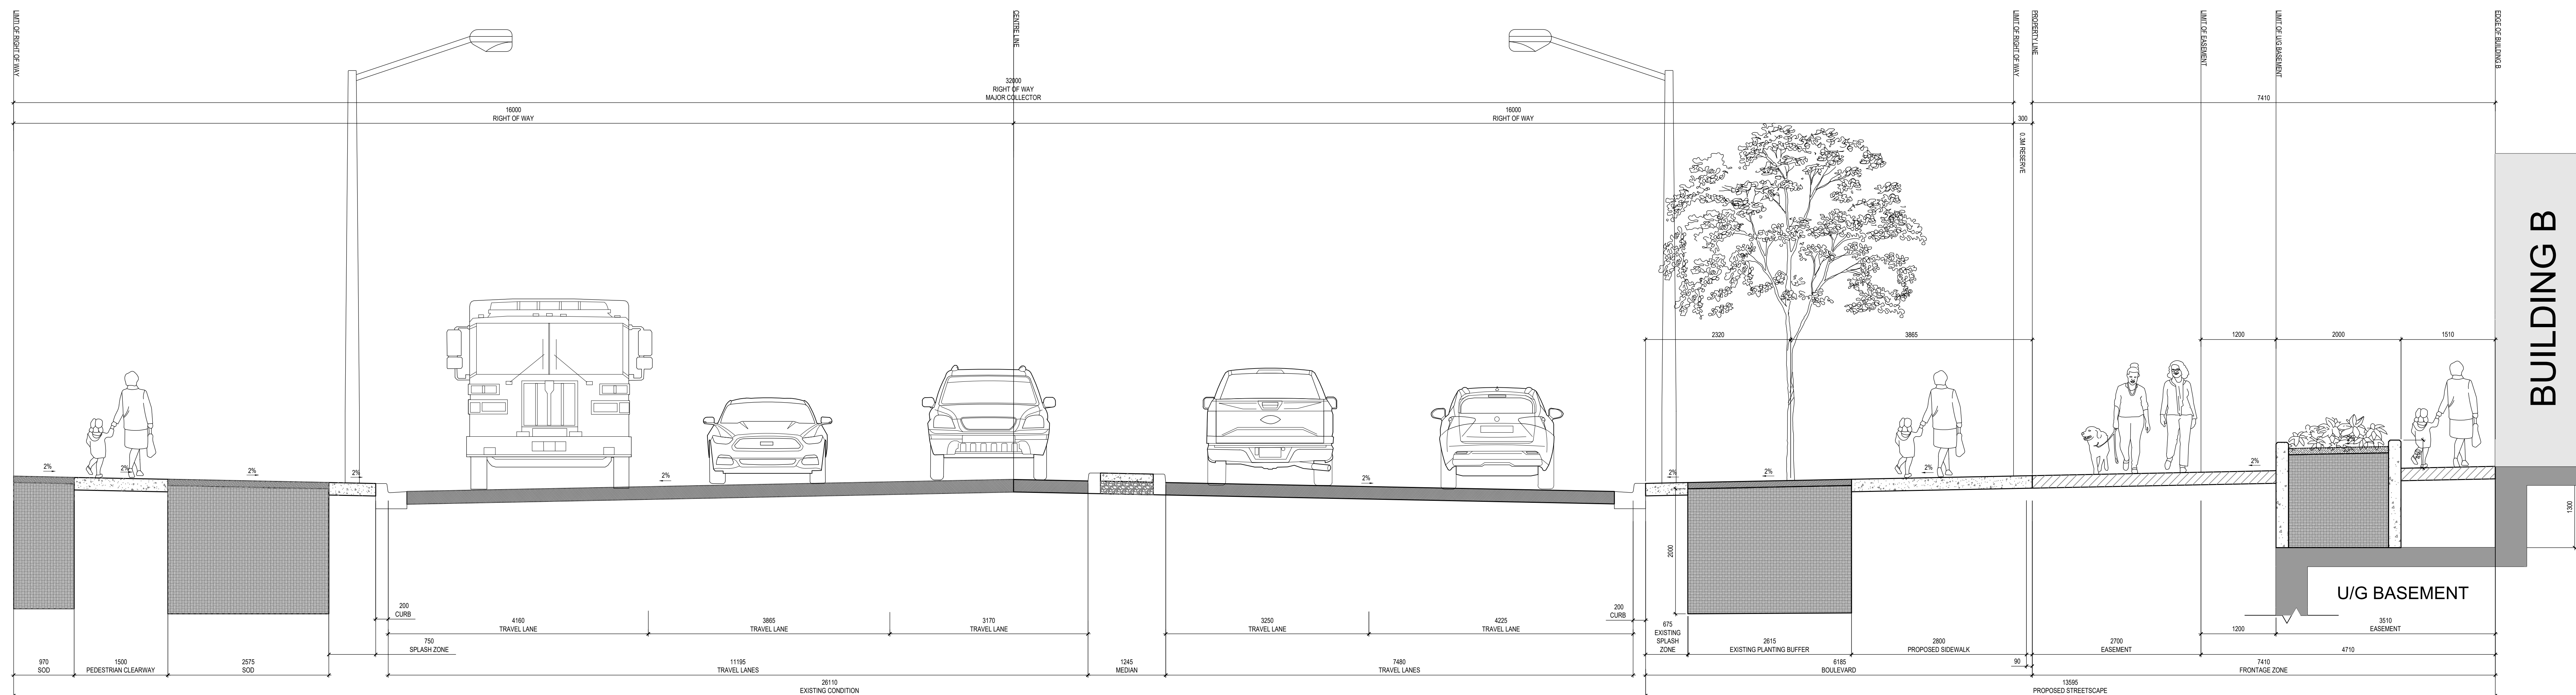

2 GLEN ERIN DRIVE - MAJOR COLLECTOR ROW SECTION AT BUILDING B - LOOKING NORTH

1:40

Revisions


01 ISSUED FOR 2BA 2024-10-31 HA

Stamp



Keymap

Scale

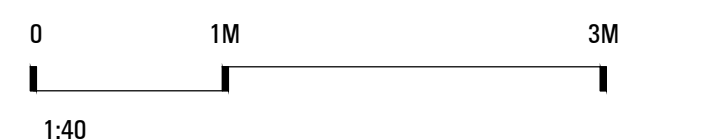

1:40

Phase North

Drawing Name

RIGHT OF WAY SECTIONS

Sheet Number

NOT FOR CONSTRUCTION

LS.200

© STUDIO flA

04/24/24 10:41 AM I:\PROJECTS\2023-24\ERIN MILLS TOWN CENTRE\LANDSCAPE\LOT\SECTION SET\1:40 ROW OF WAY SECTIONS.DWG

**ERIN MILLS
TOWN CENTRE**

MISSISSAUGA, ON

Project Number
23-182


Client
**PEMBERTON GROUP
50 CONFEDERATION PKWY
CONCOR, ON L4K 4T8**

Consultant
ARCHITECT
**804 QUADRANGLE
116 WILSON ST. SPADINA AVE, SUITE 2100
TORONTO, ON M5V 0S8
TEL: 416-598-1240
www.804quadrangle.com**


PLANNER
**GLEN SCHMARR & ASSOCIATES INC.
10 HINDSPRINGE GARDEN CTR, SUITE 700
MISSISSAUGA, ON L5R 3K6
TEL: 905-568-8888
www.gsa.ca**

CIVIL ENGINEER
**SCS CONSULTING GROUP LTD.
30 CENTURIAN DR, SUITE 100
MARKHAM, ON L3R 9B8
TEL: 905-475-1900
www.scsconsultinggroup.com**

TRANSPORTATION
**WSP
25 VINE STREET, SUITE 700
TORONTO, ON M5J 2V5
www.wsp.com**

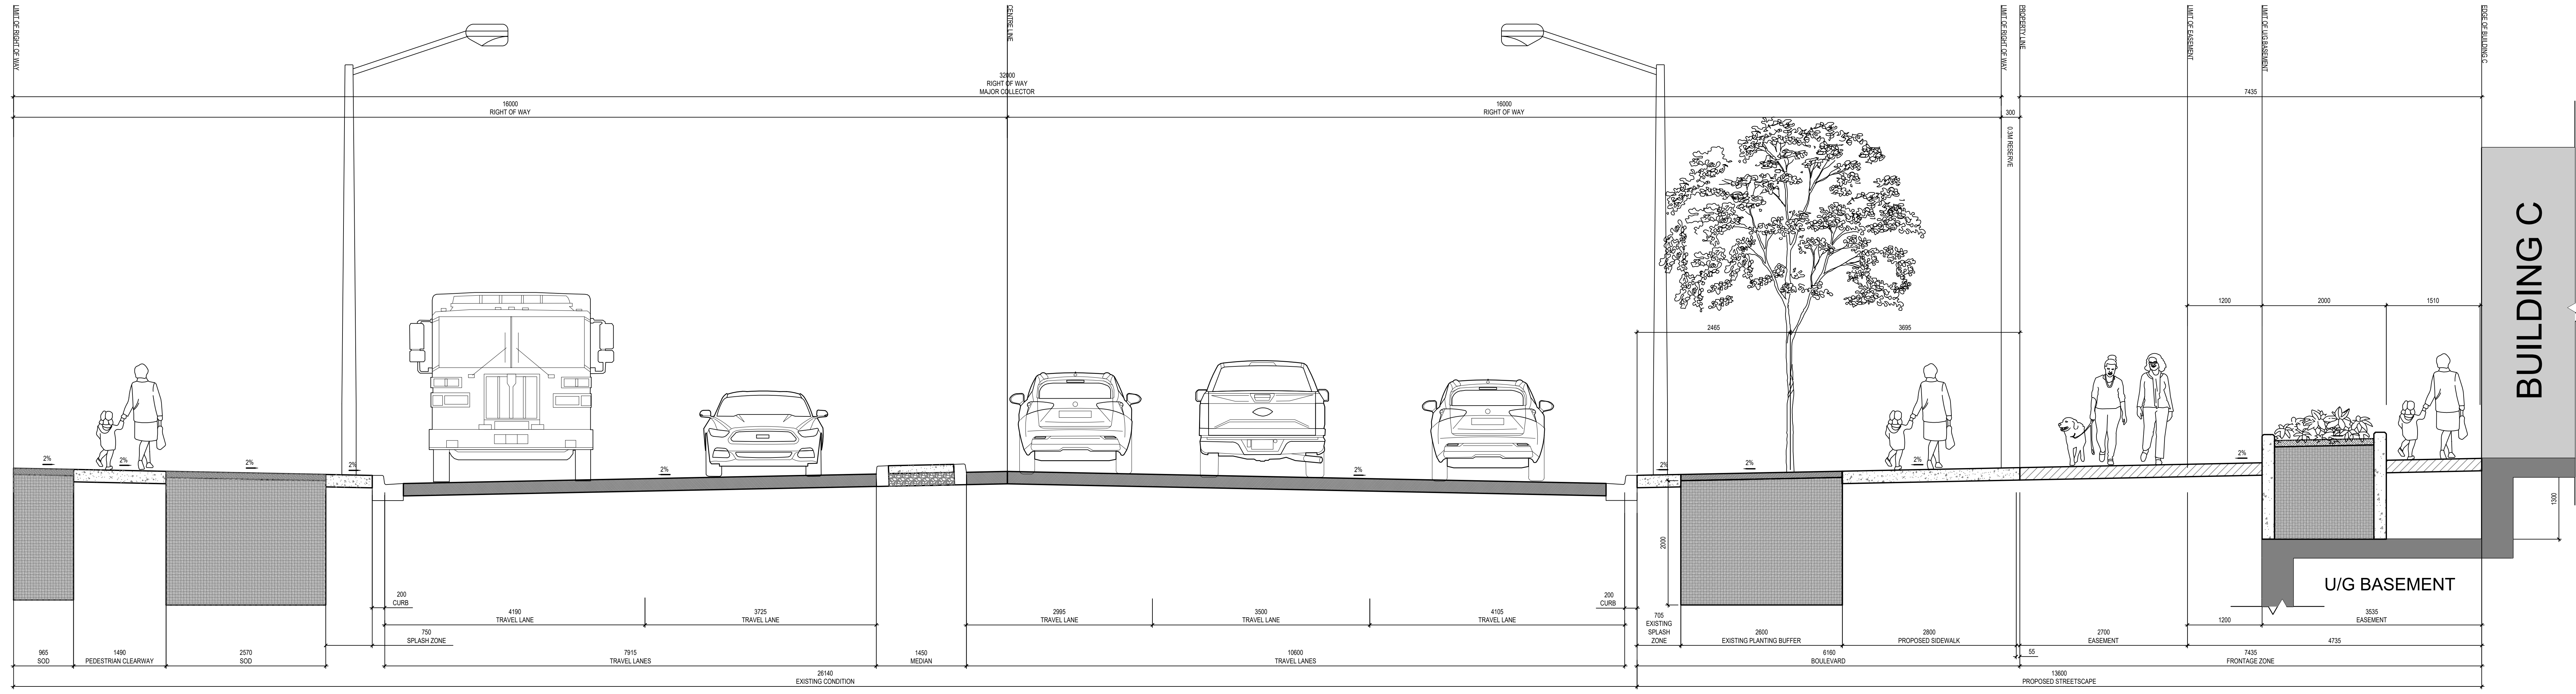

1 GLEN ERIN DRIVE - MAJOR COLLECTOR ROW SECTION AT BUILDING C - LOOKING NORTH
1:40

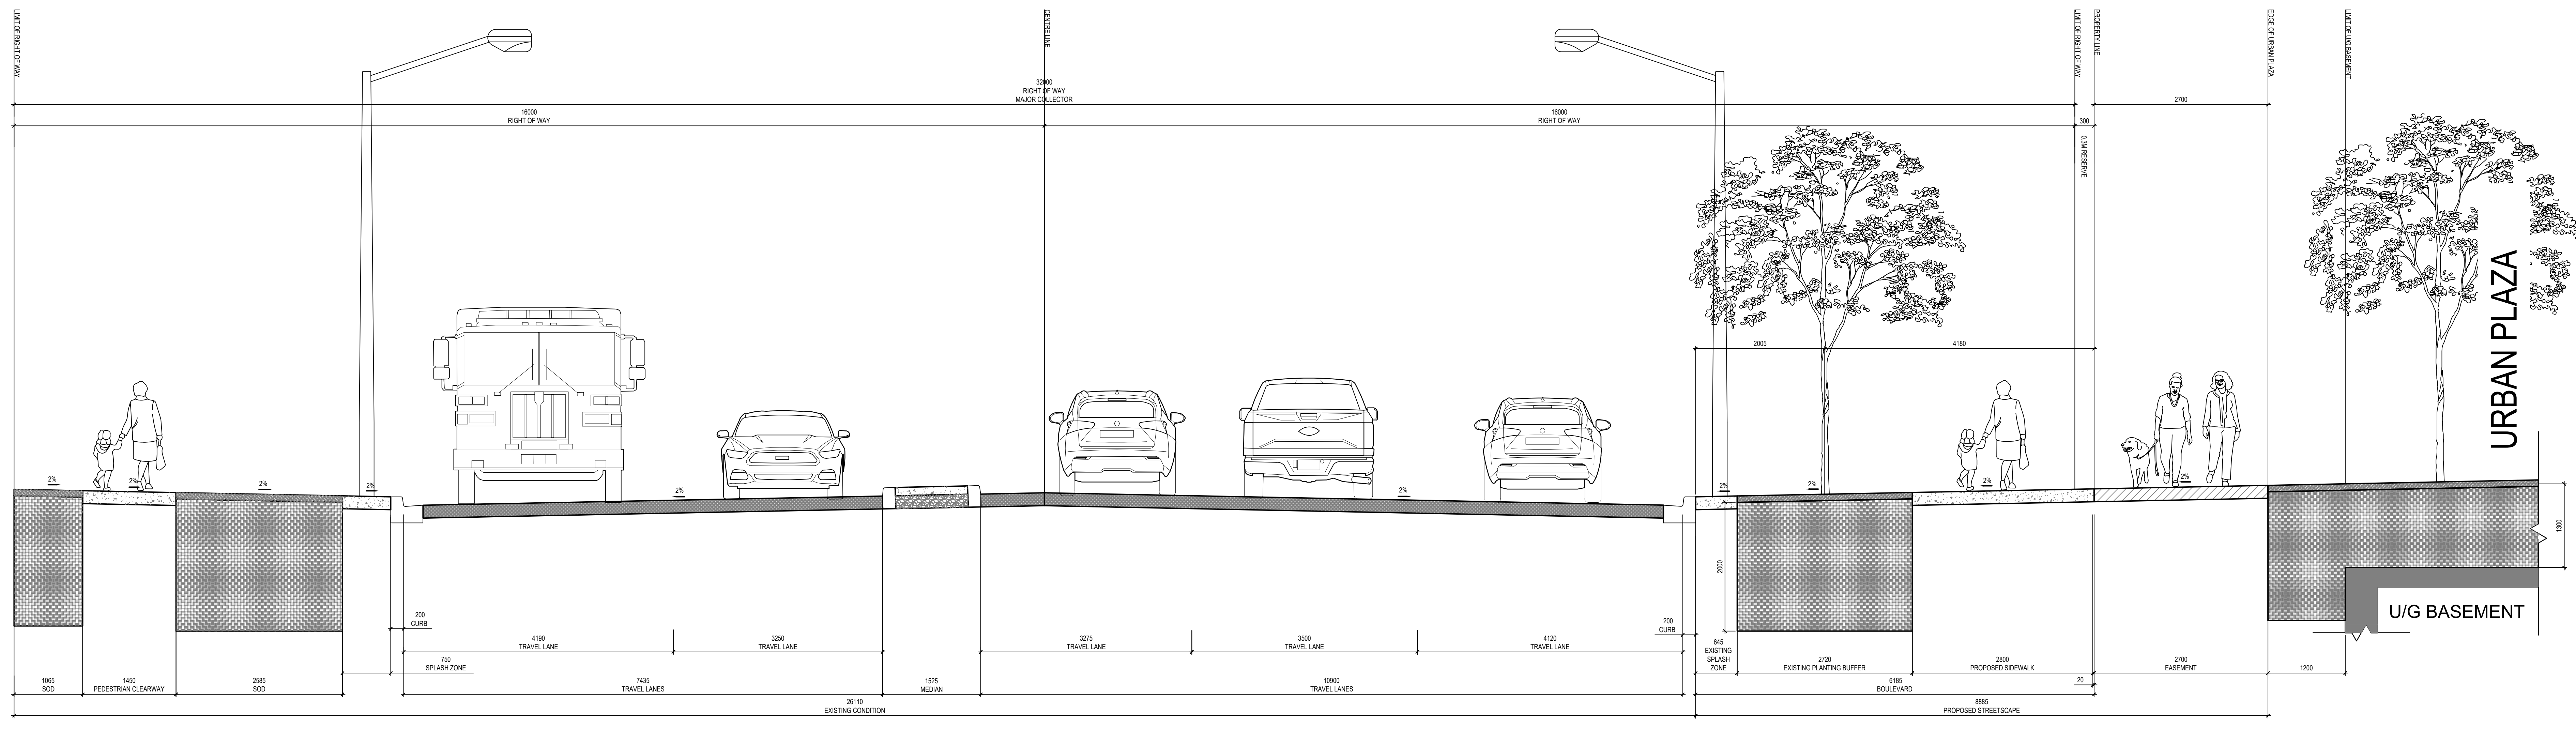


2 GLEN ERIN DRIVE - MAJOR COLLECTOR ROW SECTION AT URBAN PLAZA - LOOKING NORTH
1:40

Revisions

01 ISSUED FOR ZBA 2024-10-31 HA



Keymap

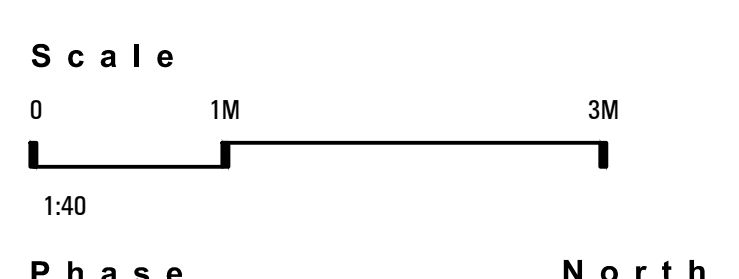

Drawing Name
RIGHT OF WAY SECTIONS

Sheet Number
NOT FOR CONSTRUCTION

LS.201
© STUDIO flA

04/24/24 10:41 AM I:\PROJECTS\2023-24\ERIN MILLS TOWN CENTRE\LANDSCAPE ARCHITECTURE\SECTION SET\1.01 ROW SECTION 1.DWG

ERIN MILLS TOWN CENTRE

MISSISSAUGA, ON

Project Number
23-182


Client
PEMBERTON GROUP
50 CONFEDERATION PKWY
CONCOR, ON L4K 4T8

Consultant
ARCHITECT
80° QUADRANGLE
116 WELLS ST. SPADINA AVE, SUITE 2100
TORONTO, ON M5V 0S8
TEL: 416-598-1240
www.80quadrangle.com


PLANNER
GLEN SCHNARR & ASSOCIATES INC.
10 HINDSBOURNE GARDENS CTR, SUITE 700
MISSISSAUGA, ON L4R 3K6
TEL: 905-568-8888
www.gsa.ca

CIVIL ENGINEER
SCS CONSULTING GROUP LTD.
30 CENTURIAN DR, SUITE 100
MARKHAM, ON L3R 9B8
TEL: 905-475-1900
www.scsconsultinggroup.com

TRANSPORTATION
WSP
25 VINE STREET, SUITE 700
TORONTO, ON M5J 2V5
www.wsp.com

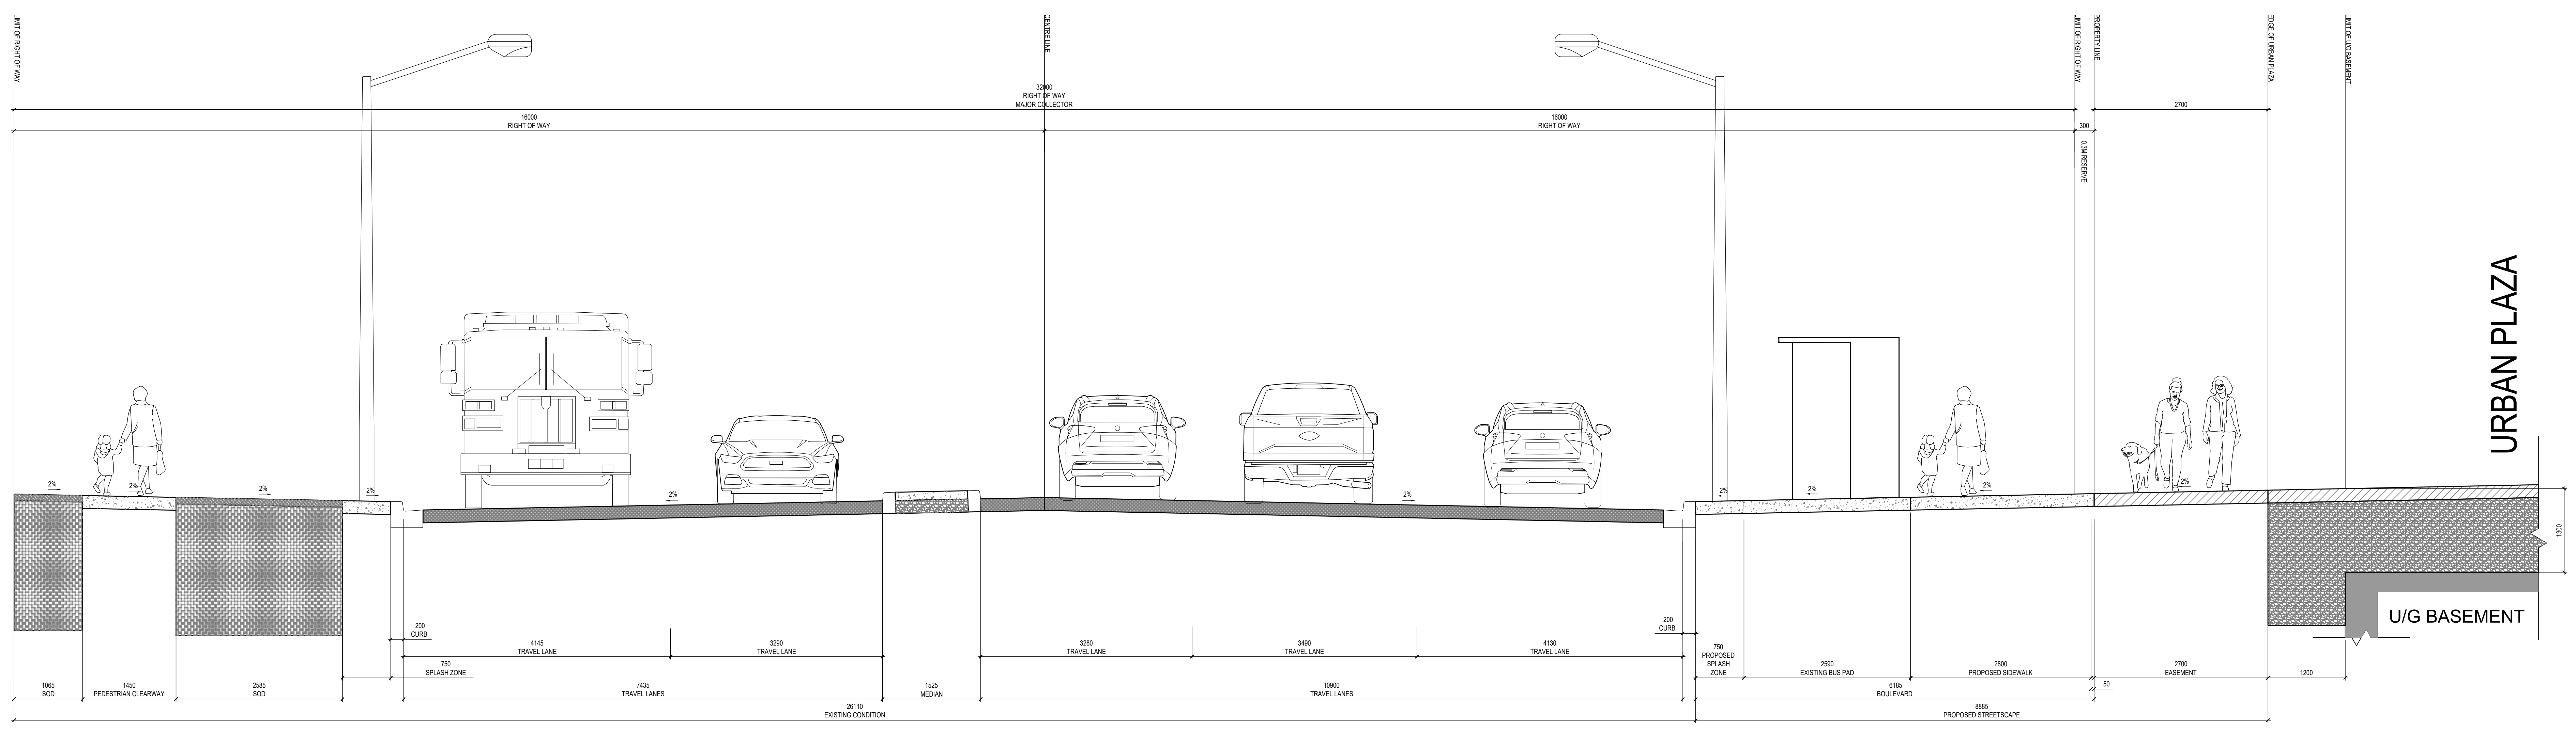


1 GLEN ERIN DRIVE - MAJOR COLLECTOR ROW SECTION AT URBAN PLAZA - BUS SHELTER - LOOKING NORTH
1:40

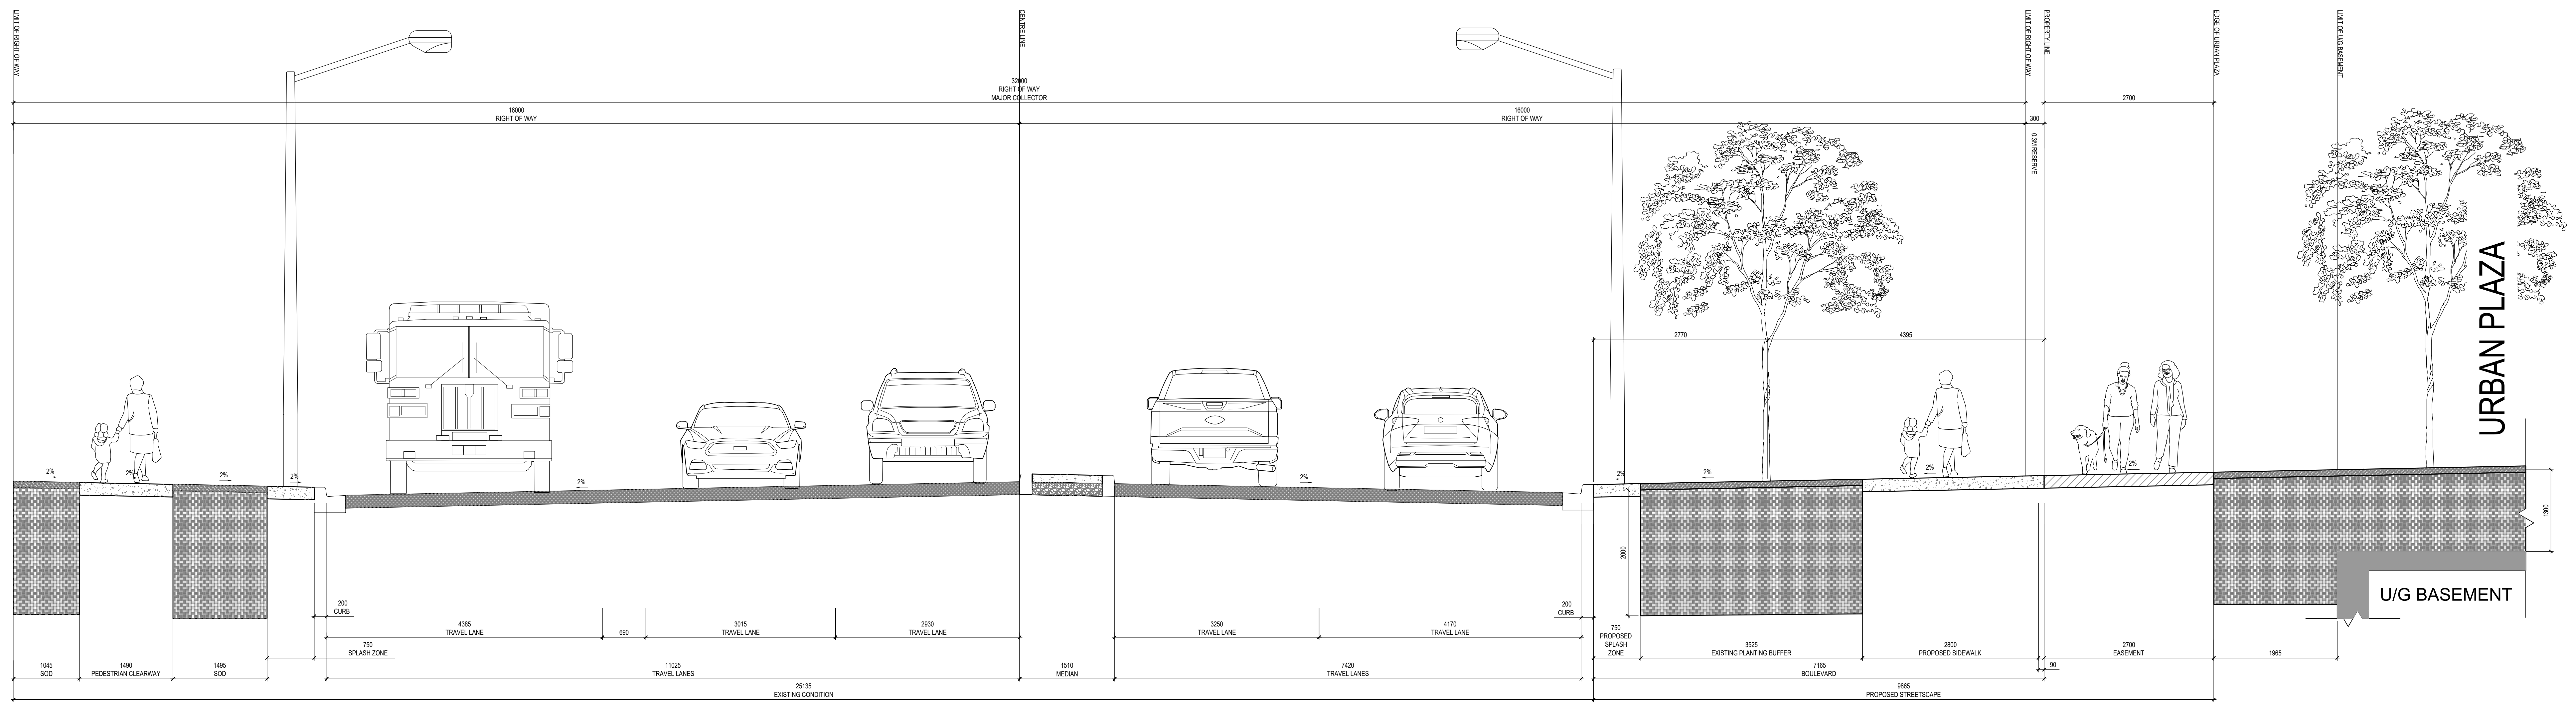


2 ERIN CENTRE BOULEVARD - MAJOR COLLECTOR ROW SECTION AT URBAN PLAZA - LOOKING EAST
1:40

Revisions

01 ISSUED FOR ZBA 2024-10-31 HA

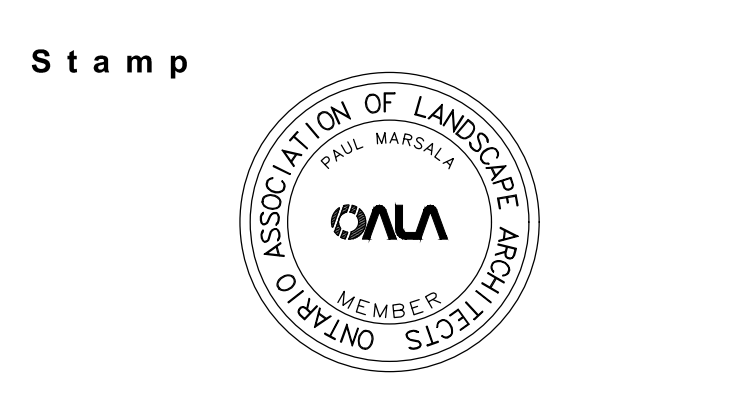

Keymap

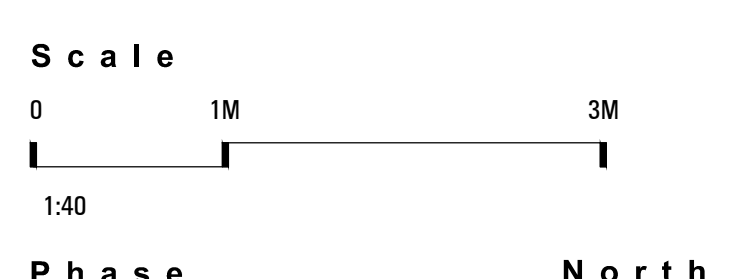

Drawing Name
RIGHT OF WAY SECTIONS

Sheet Number
NOT FOR CONSTRUCTION

LS.202
© STUDIO flA

02/24/24 10:41 AM I:\PROJECTS\2023-182\ERIN MILLS TOWN CENTRE\ERIN MILLS TOWN CENTRE\LANDSCAPE\LS.202 ROW SECTION EAST.dwg

ERIN MILLS TOWN CENTRE

MISSISSAUGA, ON

Project Number
23-182


Client
PEMBERTON GROUP
50 CONFEDERATION PKWY
CONCOR, ON L4K 4T8

Consultant
ARCHITECT
80P QUADRANGLE
THE WELL, 8 SPADINA AVE, SUITE 2100
TORONTO, ON M5V 0S8
TEL: 416-966-1240
www.intriguetriangle.com


PLANNER
GLEN SCHNARR & ASSOCIATES INC.
10 HINDSBOROUGH GARDENS CTR, SUITE 700
MISSISSAUGA, ON L4R 3K6
TEL: 905-568-8888
www.gsa.ca

CIVIL ENGINEER
SCS CONSULTING GROUP LTD.
30 CENTURIAN DR, SUITE 100
MARKHAM, ON L3R 9B8
TEL: 905-475-1900
www.scsconsultinggroup.com

TRANSPORTATION
WSP
25 VINE STREET, SUITE 700
TORONTO, ON M5J 2V5
www.wsp.com

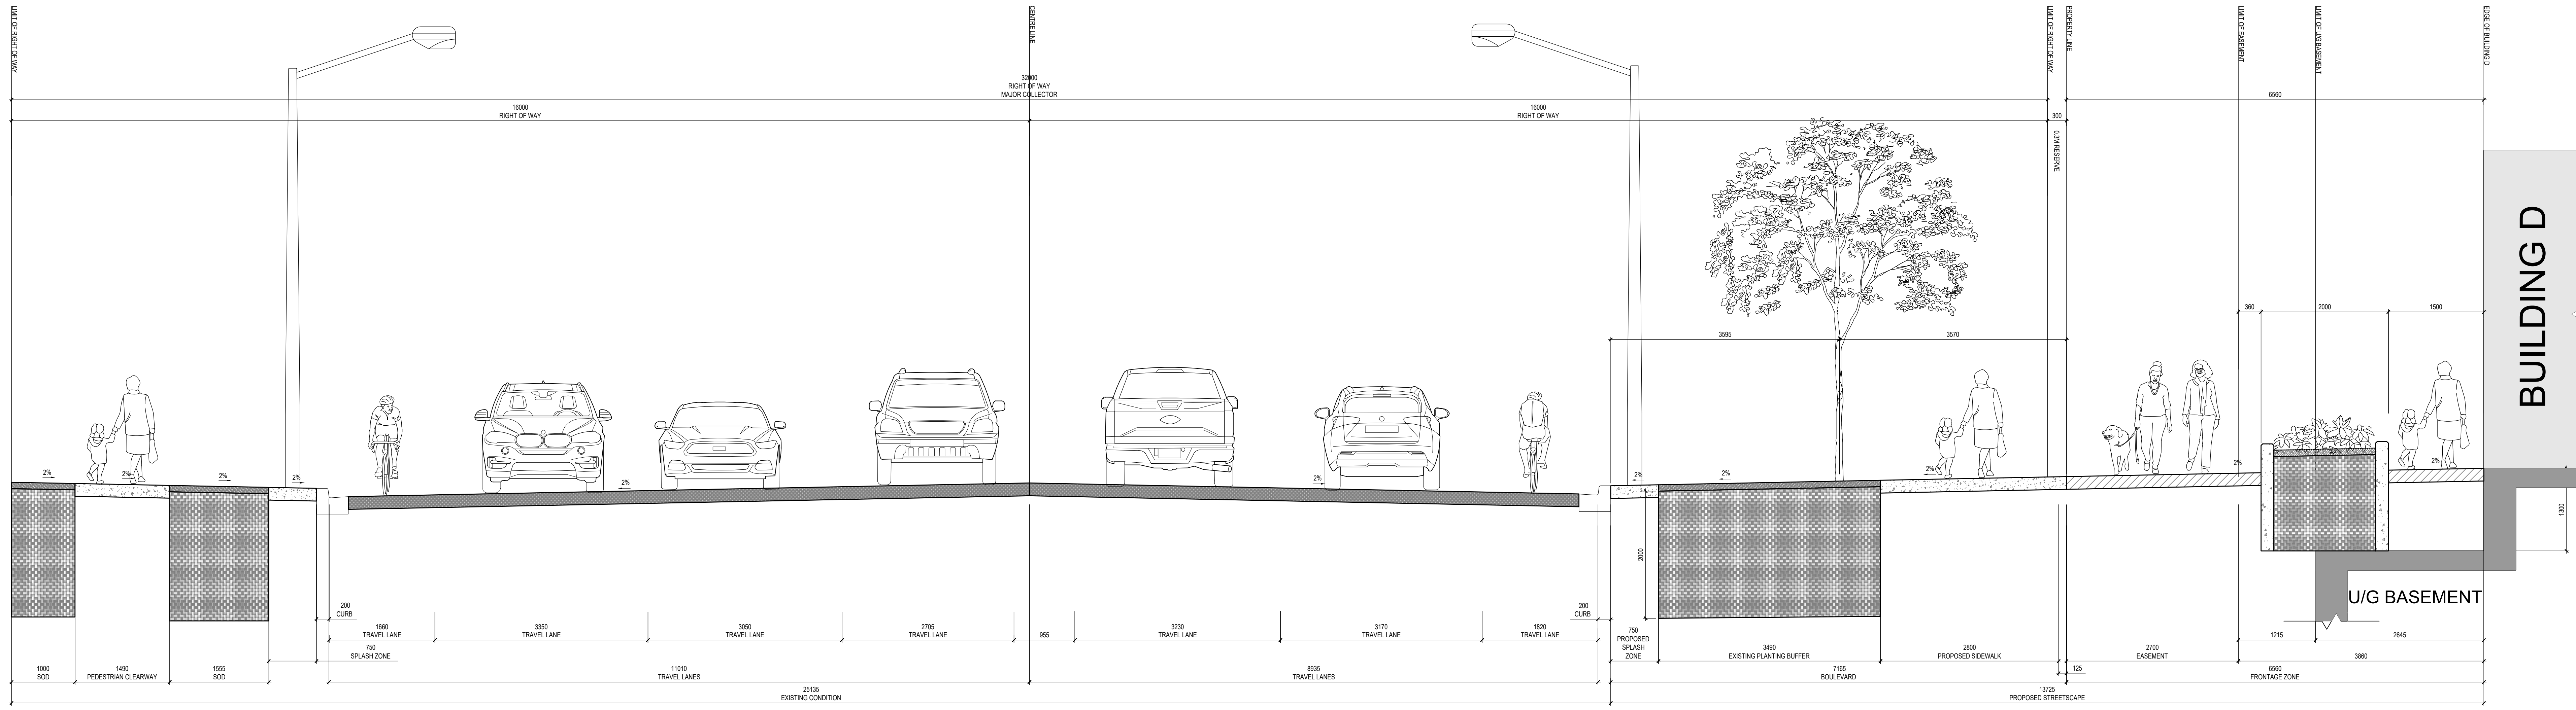

1 ERIN CENTRE BOULEVARD - MAJOR COLLECTOR ROW SECTION AT BUILDING D - LOOKING EAST
1:40

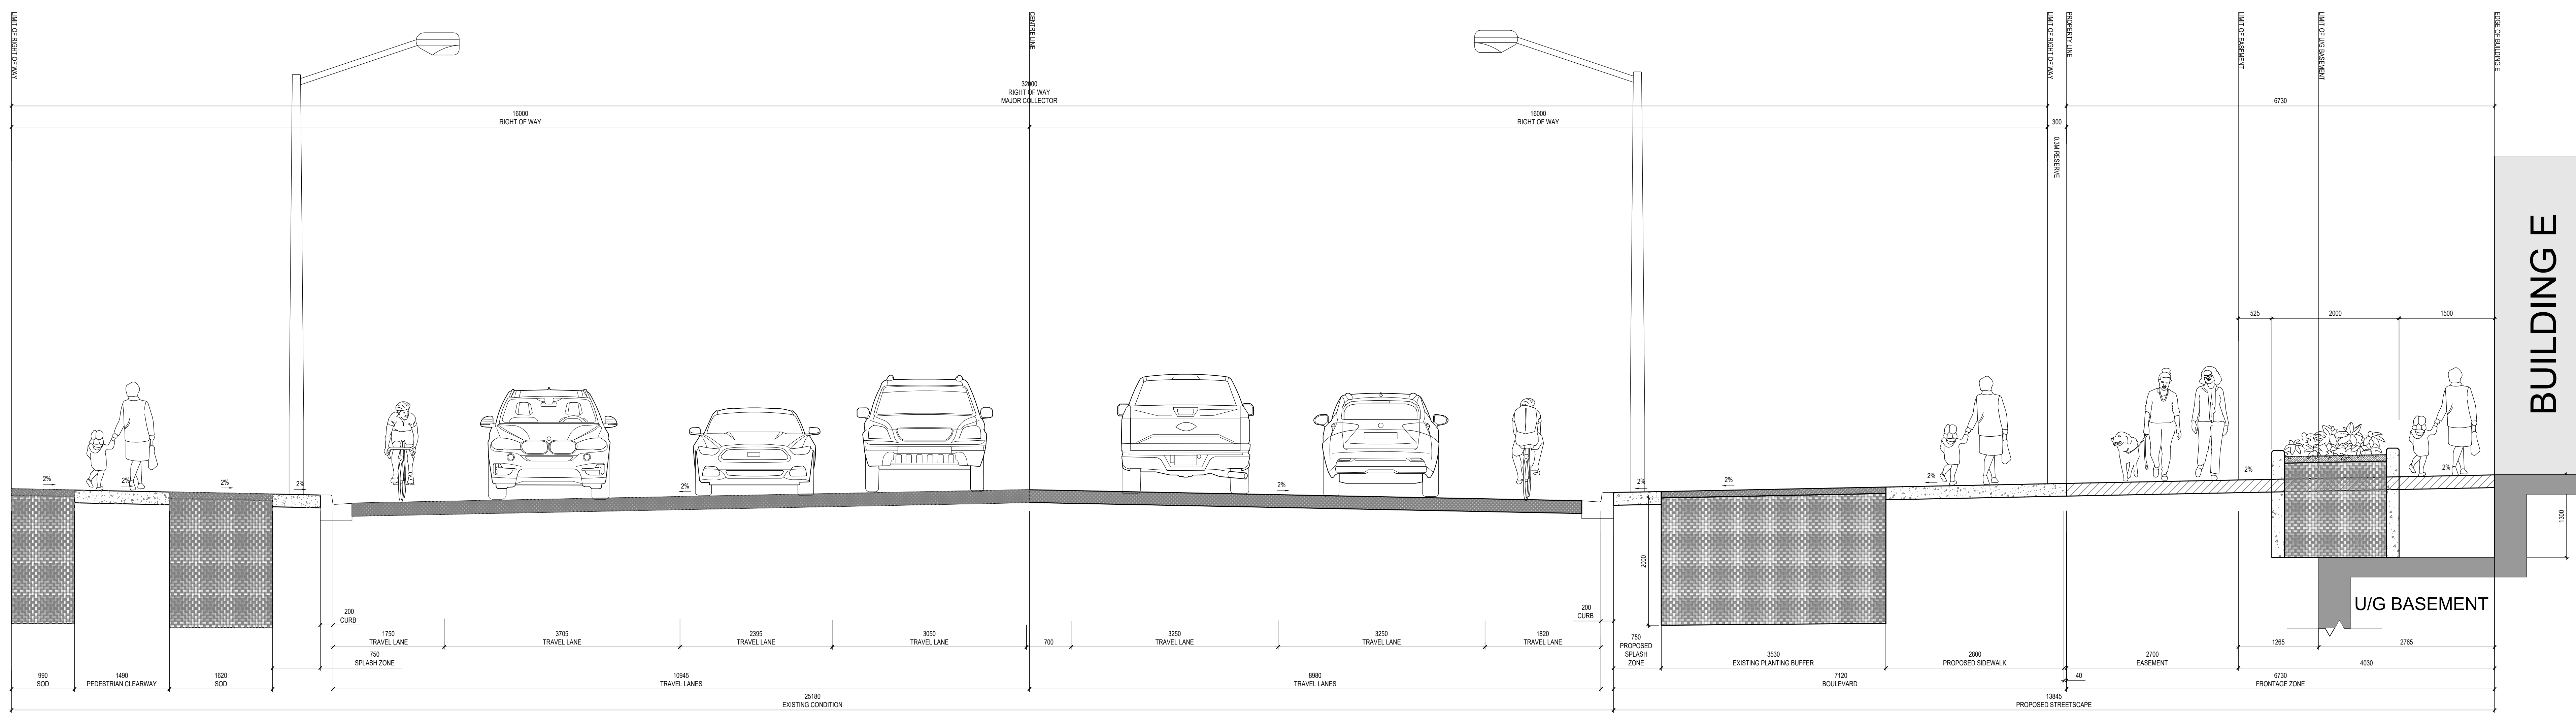

2 ERIN CENTRE BOULEVARD - MAJOR COLLECTOR ROW SECTION AT BUILDING E - LOOKING EAST
1:40


Revisions

01 ISSUED FOR ZBA 2024-10-31 HA

Stamp



Keymap

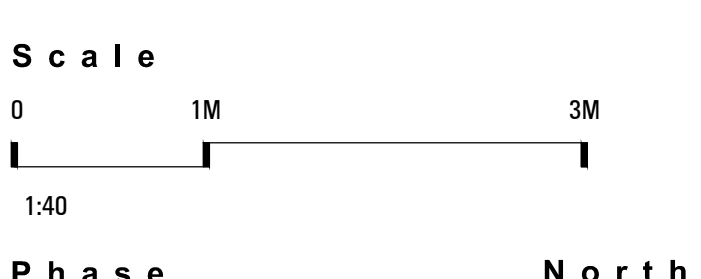

Drawing Name
RIGHT OF WAY SECTIONS

Sheet Number
NOT FOR CONSTRUCTION

LS.203
© STUDIO flA

ERIN MILLS TOWN CENTRE

MISSISSAUGA, ON

Project Number
23-182


Client
PEMBERTON GROUP
50 CONFEDERATION PKWY
CONCOR, ON L4K 4T8

Consultant
ARCHITECT
INDUSTRY
110 SPADINA AVE, SUITE 2100
TORONTO, ON M5V 0S8
TEL: 416-598-1240
www.industrycanada.com


PLANNER
GLEN SCHMARR & ASSOCIATES INC.
10 HINDSBOURNE GARDENS CTR, SUITE 700
MISSISSAUGA, ON L4R 3K6
TEL: 905-568-8888
www.gsa.ca

CIVIL ENGINEER
SCS CONSULTING GROUP LTD.
30 CENTURIAN DR, SUITE 100
MARKHAM, ON L3R 9B8
TEL: 905-475-1900
www.scsconsultinggroup.com

TRANSPORTATION
WSP
25 YORK STREET, SUITE 700
TORONTO, ON M5J 2V5
www.wsp.com

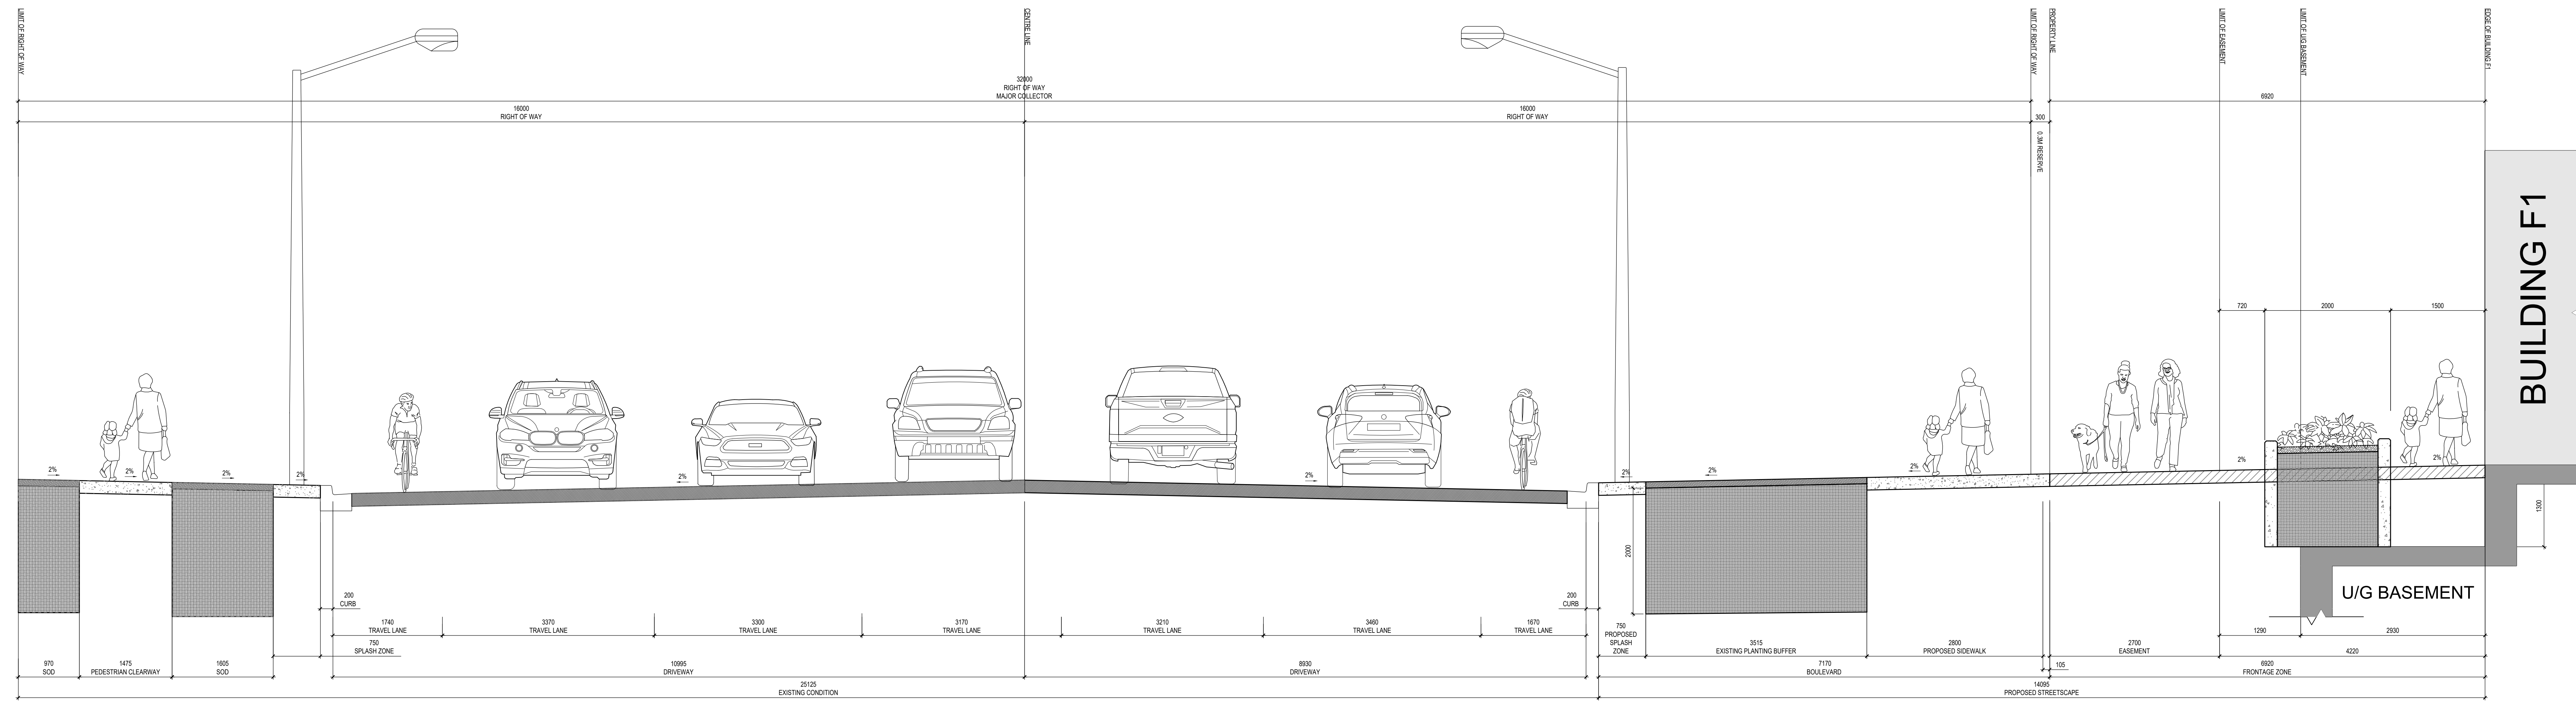

1 ERIN CENTRE BOULEVARD - MAJOR COLLECTOR ROW SECTION AT BUILDING F1 - LOOKING EAST
1:40

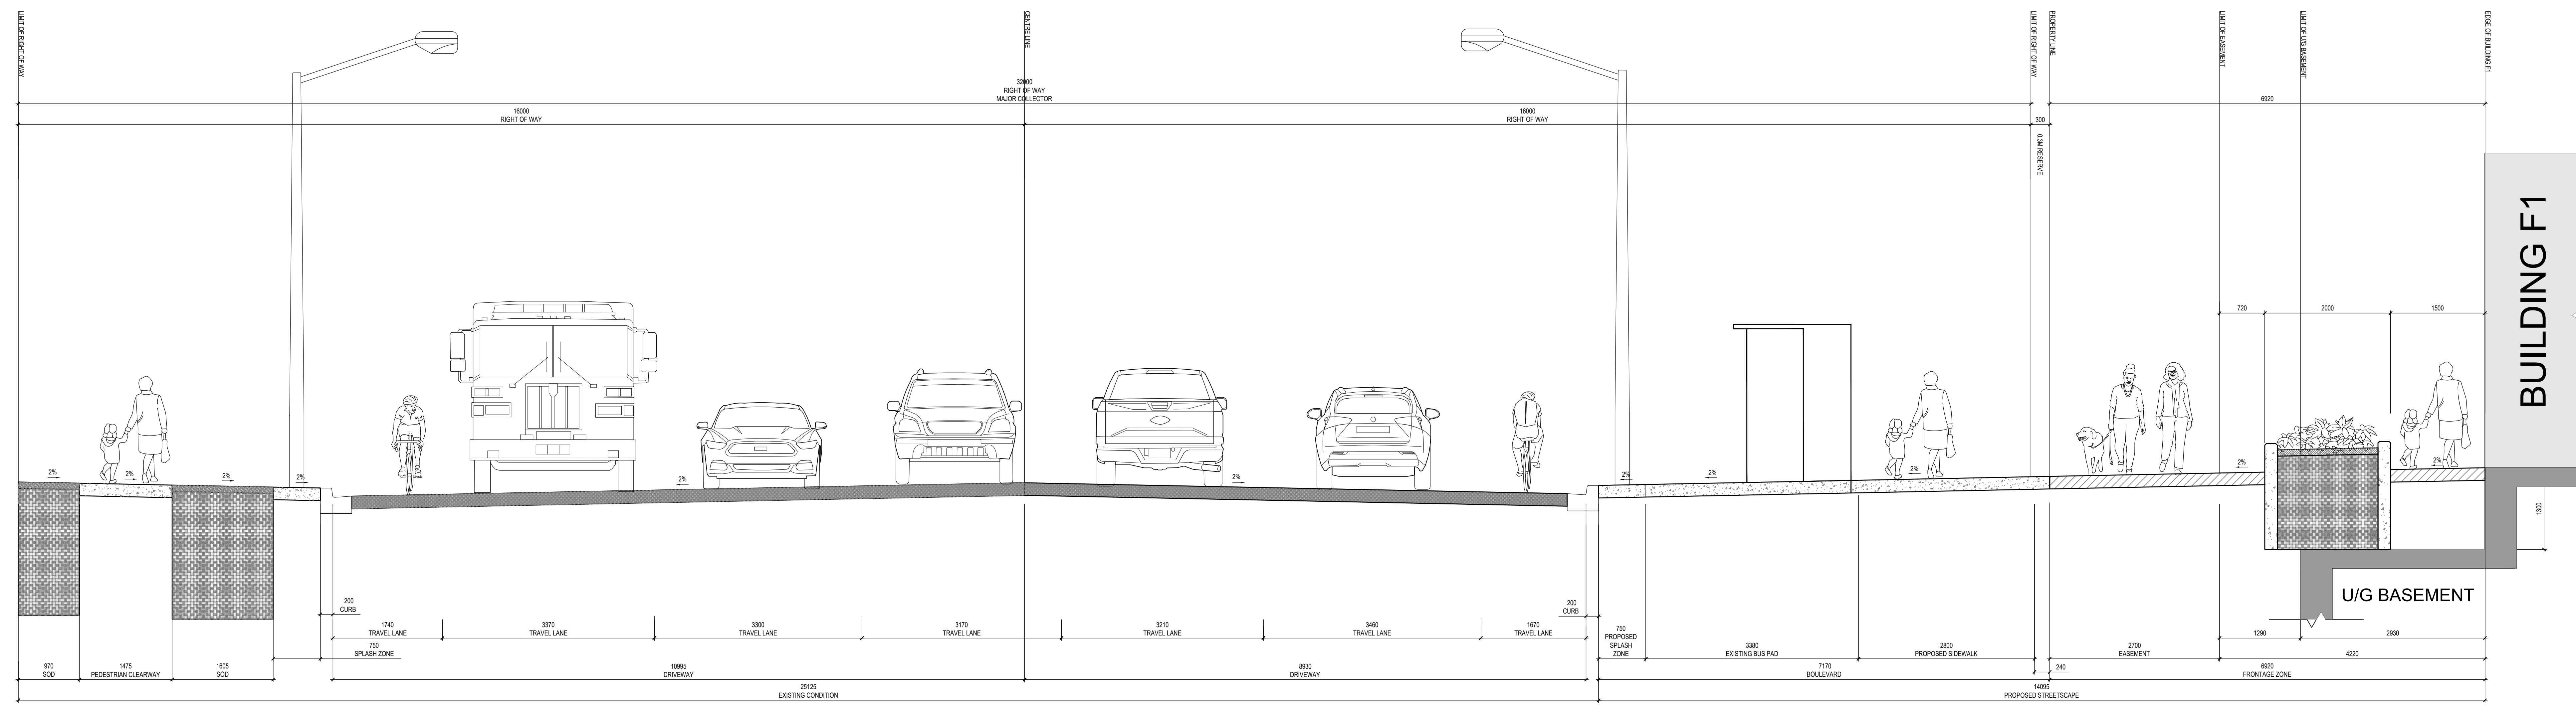

2 ERIN CENTRE BOULEVARD - MAJOR COLLECTOR ROW SECTION AT BUILDING F1 - BUS SHELTER - LOOKING EAST
1:40

Revisions

01 ISSUED FOR ZBA 2024-10-31 HA

Stamp



Keymap

Scale



Phase North

Drawing Name

RIGHT OF WAY SECTIONS

Sheet Number

NOT FOR CONSTRUCTION

LS.204

ERIN MILLS TOWN CENTRE

MISSISSAUGA, ON

Project Number
23-182


Client
PEMBERTON GROUP
50 CONFEDERATION PKWY
CONCOR, ON L4K 4T8

Consultant
ARCHITECT
80W QUADRANGLE
116 WILSON ST. SPADINA AVE, SUITE 2100
TORONTO, ON M5V 0S8
TEL: 416-598-1240
www.80wquadrangle.com

PLANNER
GLEN SCHMARR & ASSOCIATES INC.
10 HINDSPRING GARDEN CTR, SUITE 700
MISSISSAUGA, ON L4R 3K6
TEL: 905-598-8888
www.gslai.ca

CIVIL ENGINEER
SCS CONSULTING GROUP LTD.
30 CENTURIAN DR, SUITE 100
MARKHAM, ON L3R 9B8
TEL: 905-475-1900
www.scsconsultinggroup.com

TRANSPORTATION
WSP
25 YORK STREET, SUITE 700
TORONTO, ON M5J 2V5
www.wsp.com

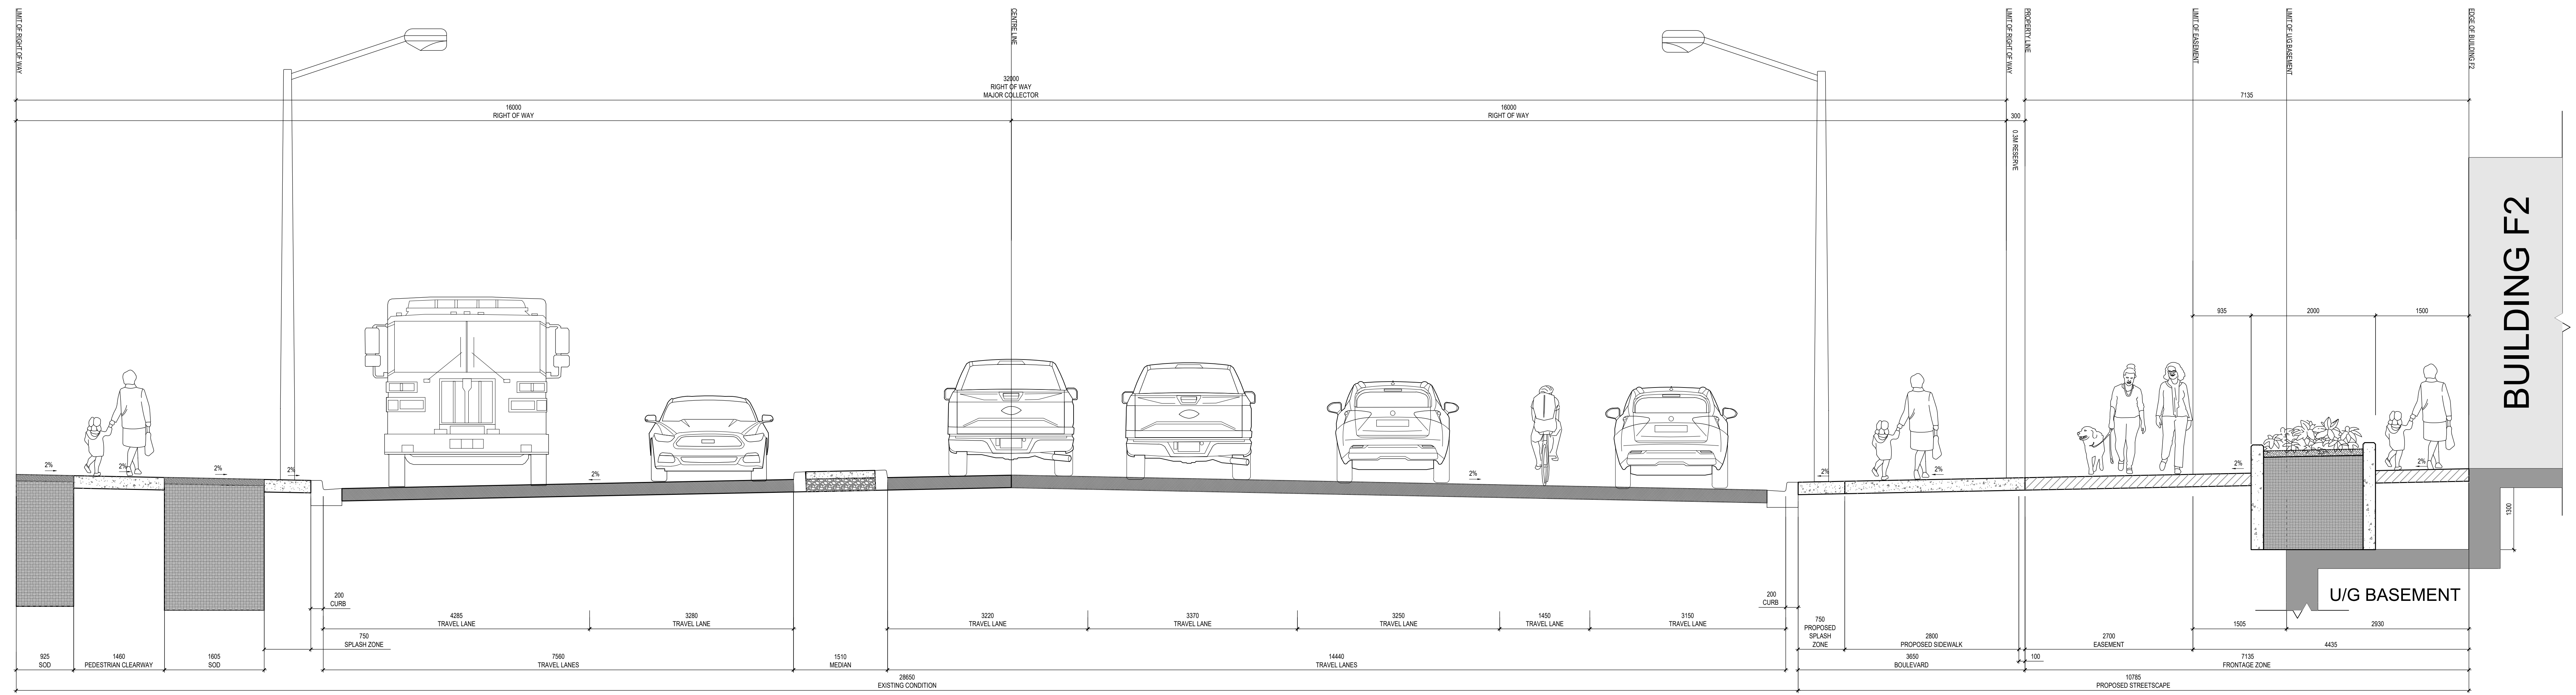

1 ERIN CENTRE BOULEVARD - MAJOR COLLECTOR ROW SECTION AT BUILDING F2 - LOOKING EAST
1:40

Revisions


01 ISSUED FOR ZBA 2024-10-31 HA

Stamp



Keymap

Scale

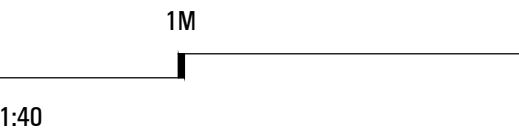

Phase

CONCEPT DESIGN North

Drawing Name

RIGHT OF WAY SECTIONS

Sheet Number

NOT FOR CONSTRUCTION

LS.205

04/24/24 10:41 AM I:\PROJECTS\2023\ERIN MILLS TOWN CENTRE\ERIN MILLS TOWN CENTRE\LOT\SECTION SET\1.205 ROW OF WAY SECTIONS.DWG

**ERIN MILLS
TOWN CENTRE**

MISSISSAUGA, ON

Project Number
23-182


Client
PEMBERTON GROUP
50 CONFEDERATION PKWY
CONCOR, ON L4K 4T8

Consultant
ARCHITECT
804 QUADRANGLE
THE WELL, 8 SPADINA AVE, SUITE 2100
TORONTO, ON M5V 0S8
TEL: 416-598-1240
www.intrigueangle.com


PLANNER
GLEN SCHMARR & ASSOCIATES INC.
10 KINGSTON RD, SUITE 100
MISSISSAUGA, ON L4R 3K8
TEL: 905-568-8888
www.gsa.ca

CIVIL ENGINEER
SCS CONSULTING GROUP LTD.
30 CENTURIAN DR, SUITE 100
MARKHAM, ON L3R 9B8
TEL: 905-475-1900
www.scsconsultinggroup.com


TRANSPORTATION
WSP
25 VINE STREET, SUITE 700
TORONTO, ON M5J 2V5
www.wsp.com

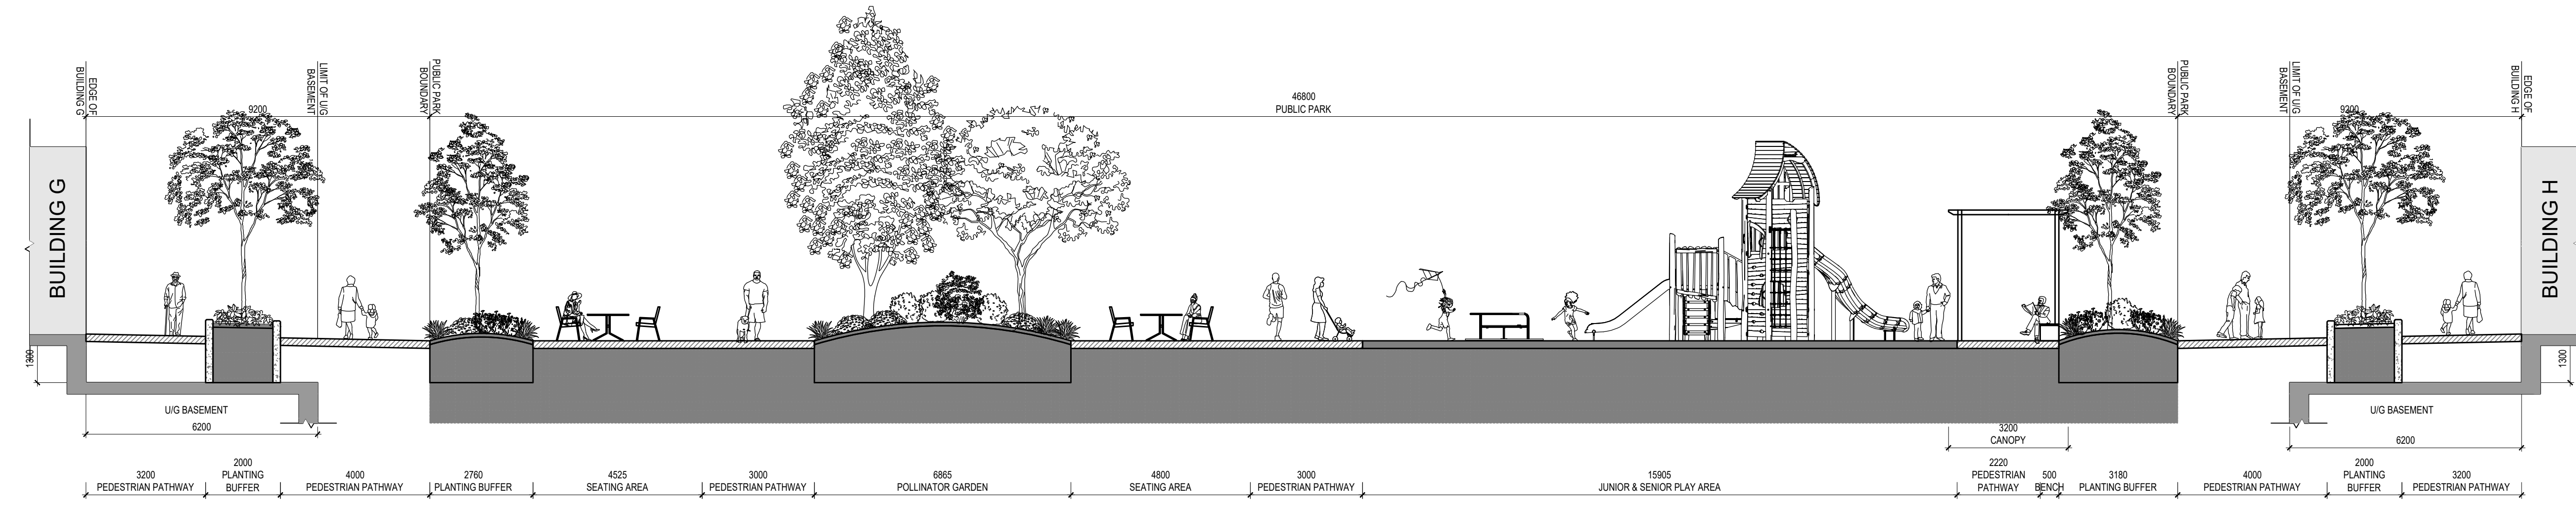

1 PUBLIC PARK SECTION 1
1:100

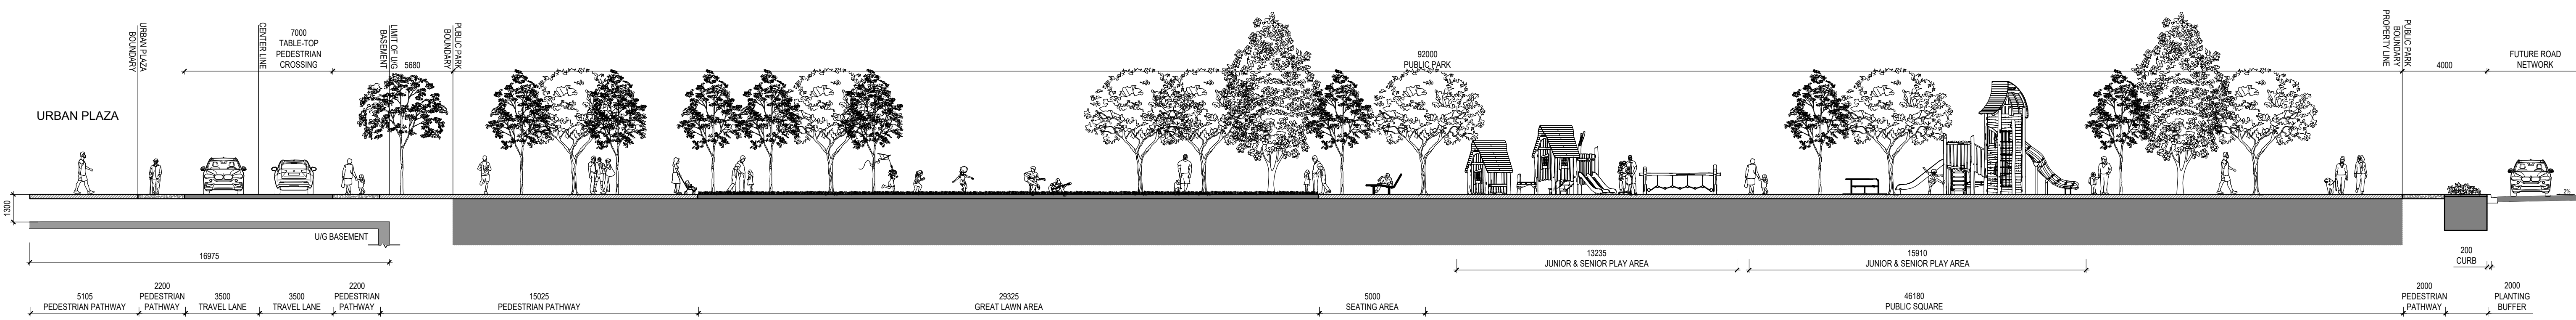

2 PUBLIC PARK SECTION 2
1:150

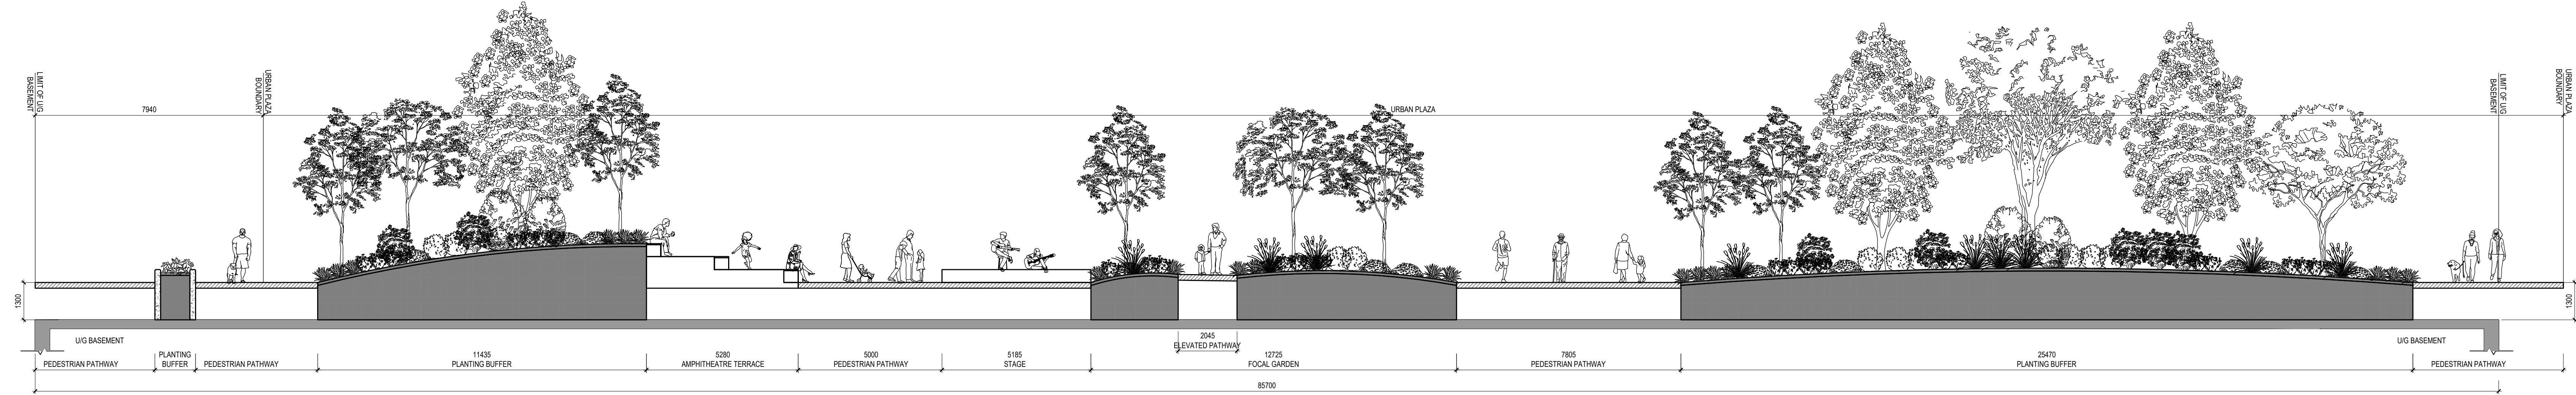

3 URBAN PLAZA SECTION 1
1:100

Revisions

01 ISSUED FOR ZBA 2024-10-31 HA

Stamp



Keymap

Scale
AS SHOWN

Phase **North**
CONCEPT DESIGN

Drawing Name
PUBLIC PARK & URBAN PLAZA
GENERAL SECTIONS
Sheet Number

NOT FOR CONSTRUCTION

LS.206
© STUDIO flA

04/24/24 10:41 AM 104 PROJECT 2023-182 ERIN MILLS TOWN CENTRE GENERAL SECTIONS SHEET SET 1.201 PUBLIC PARK & URBAN PLAZA GENERAL SECTIONS

