


No. Date Revision

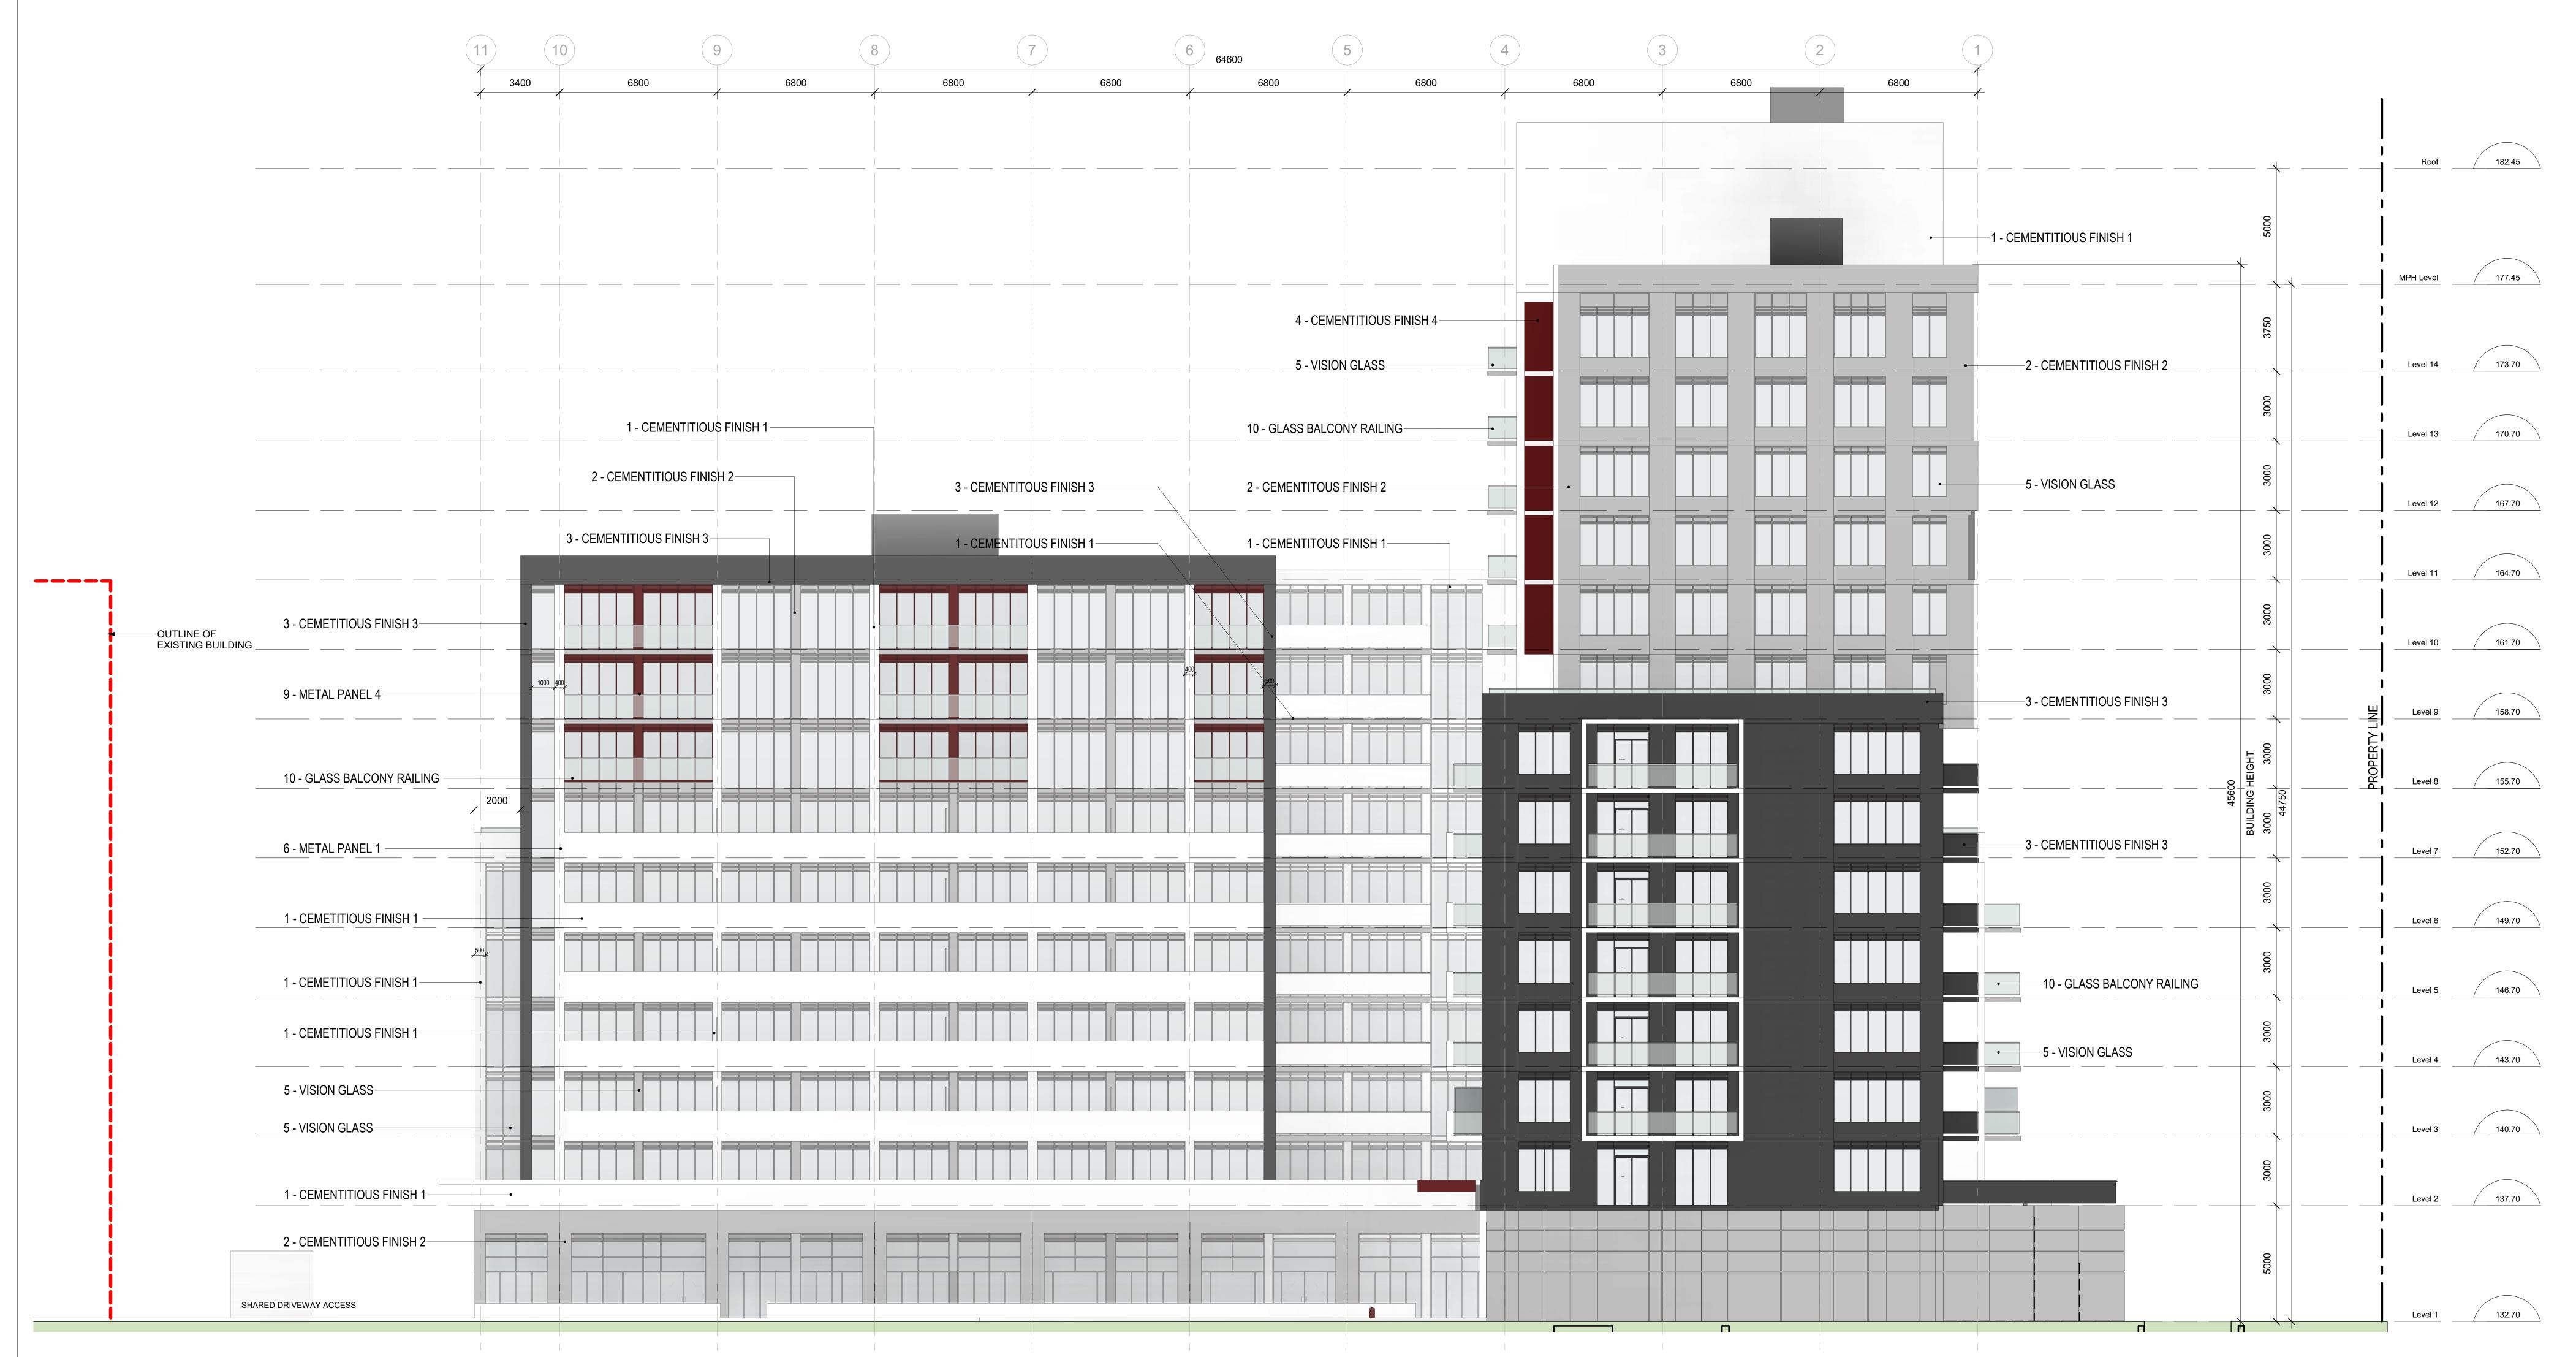

1 East Elevation
1: 100

EXTERIOR MATERIALS LEGEND 1 | CEMENTITIOUS FINISH 1 (WHITE) 2 CEMENTITIOUS FINISH 2 (GREY) CEMENTITIOUS FINISH 3 (CHARCOAL) CEMENTITIOUS FINISH 4 (RED) 5 VISION GLASS METAL PANEL 1 (WHITE) METAL PANEL 2 (GREY) METAL PANEL 3 (CHARCOAL) METAL PANEL 4 (RED) 10 GLASS BALCONY RAILING 11 BIRD FRIENDLY GLAZING

 02
 28Sept2023
 REISSUED FOR OPA AND REZONING

 01
 27May2022
 ISSUED FOR OPA AND REZON

 No.
 DATE
 ISSUED
 ISSUED FOR OPA AND REZONING

ROD L. ROWBOTHAM AND LICENCE 5084 ALL DRAWINGS ARE THE PROPERTY OF ONESPACE AND THEY ARE NOT TO BE REPRODUCED IN WHOLE OR IN PART WITHOUT WRITTEN CONSENT FROM ONESPACE. DRAWINGS ARE INTENDED TO CONVEY SCOPE OF WORK AND INDICATE GENERAL AND APPROXIMATE LOCATION, ARRANGEMENT AND SIZES OF MATERIALS AND PRODUCTS.

ALL CONSTRUCTION TO BE ACCORDING TO BEST COMMON PRACTICE AND CONFORM TO THE ONTARIO BUILDING CODE IN EFFECT AT THE TIME.

& ARCHITECTS Z

CLIENT 1785 Bloor Holdings Inc. 181 Eglinton Avenue East, Suite 204, Toronto, ON M4P 1J4 ADDRESS 1785 Bloor St. 1785 Bloor Street, Mississauga,

ON L4X 1S8 DRAWING **East Building Elevation**

PROJECT NUMBER DATE 21045 21Dec2023 PLOTTED DATE SCALE As indicated 21Dec2023