


SOUTH ELEVATION
SCALE 1/125

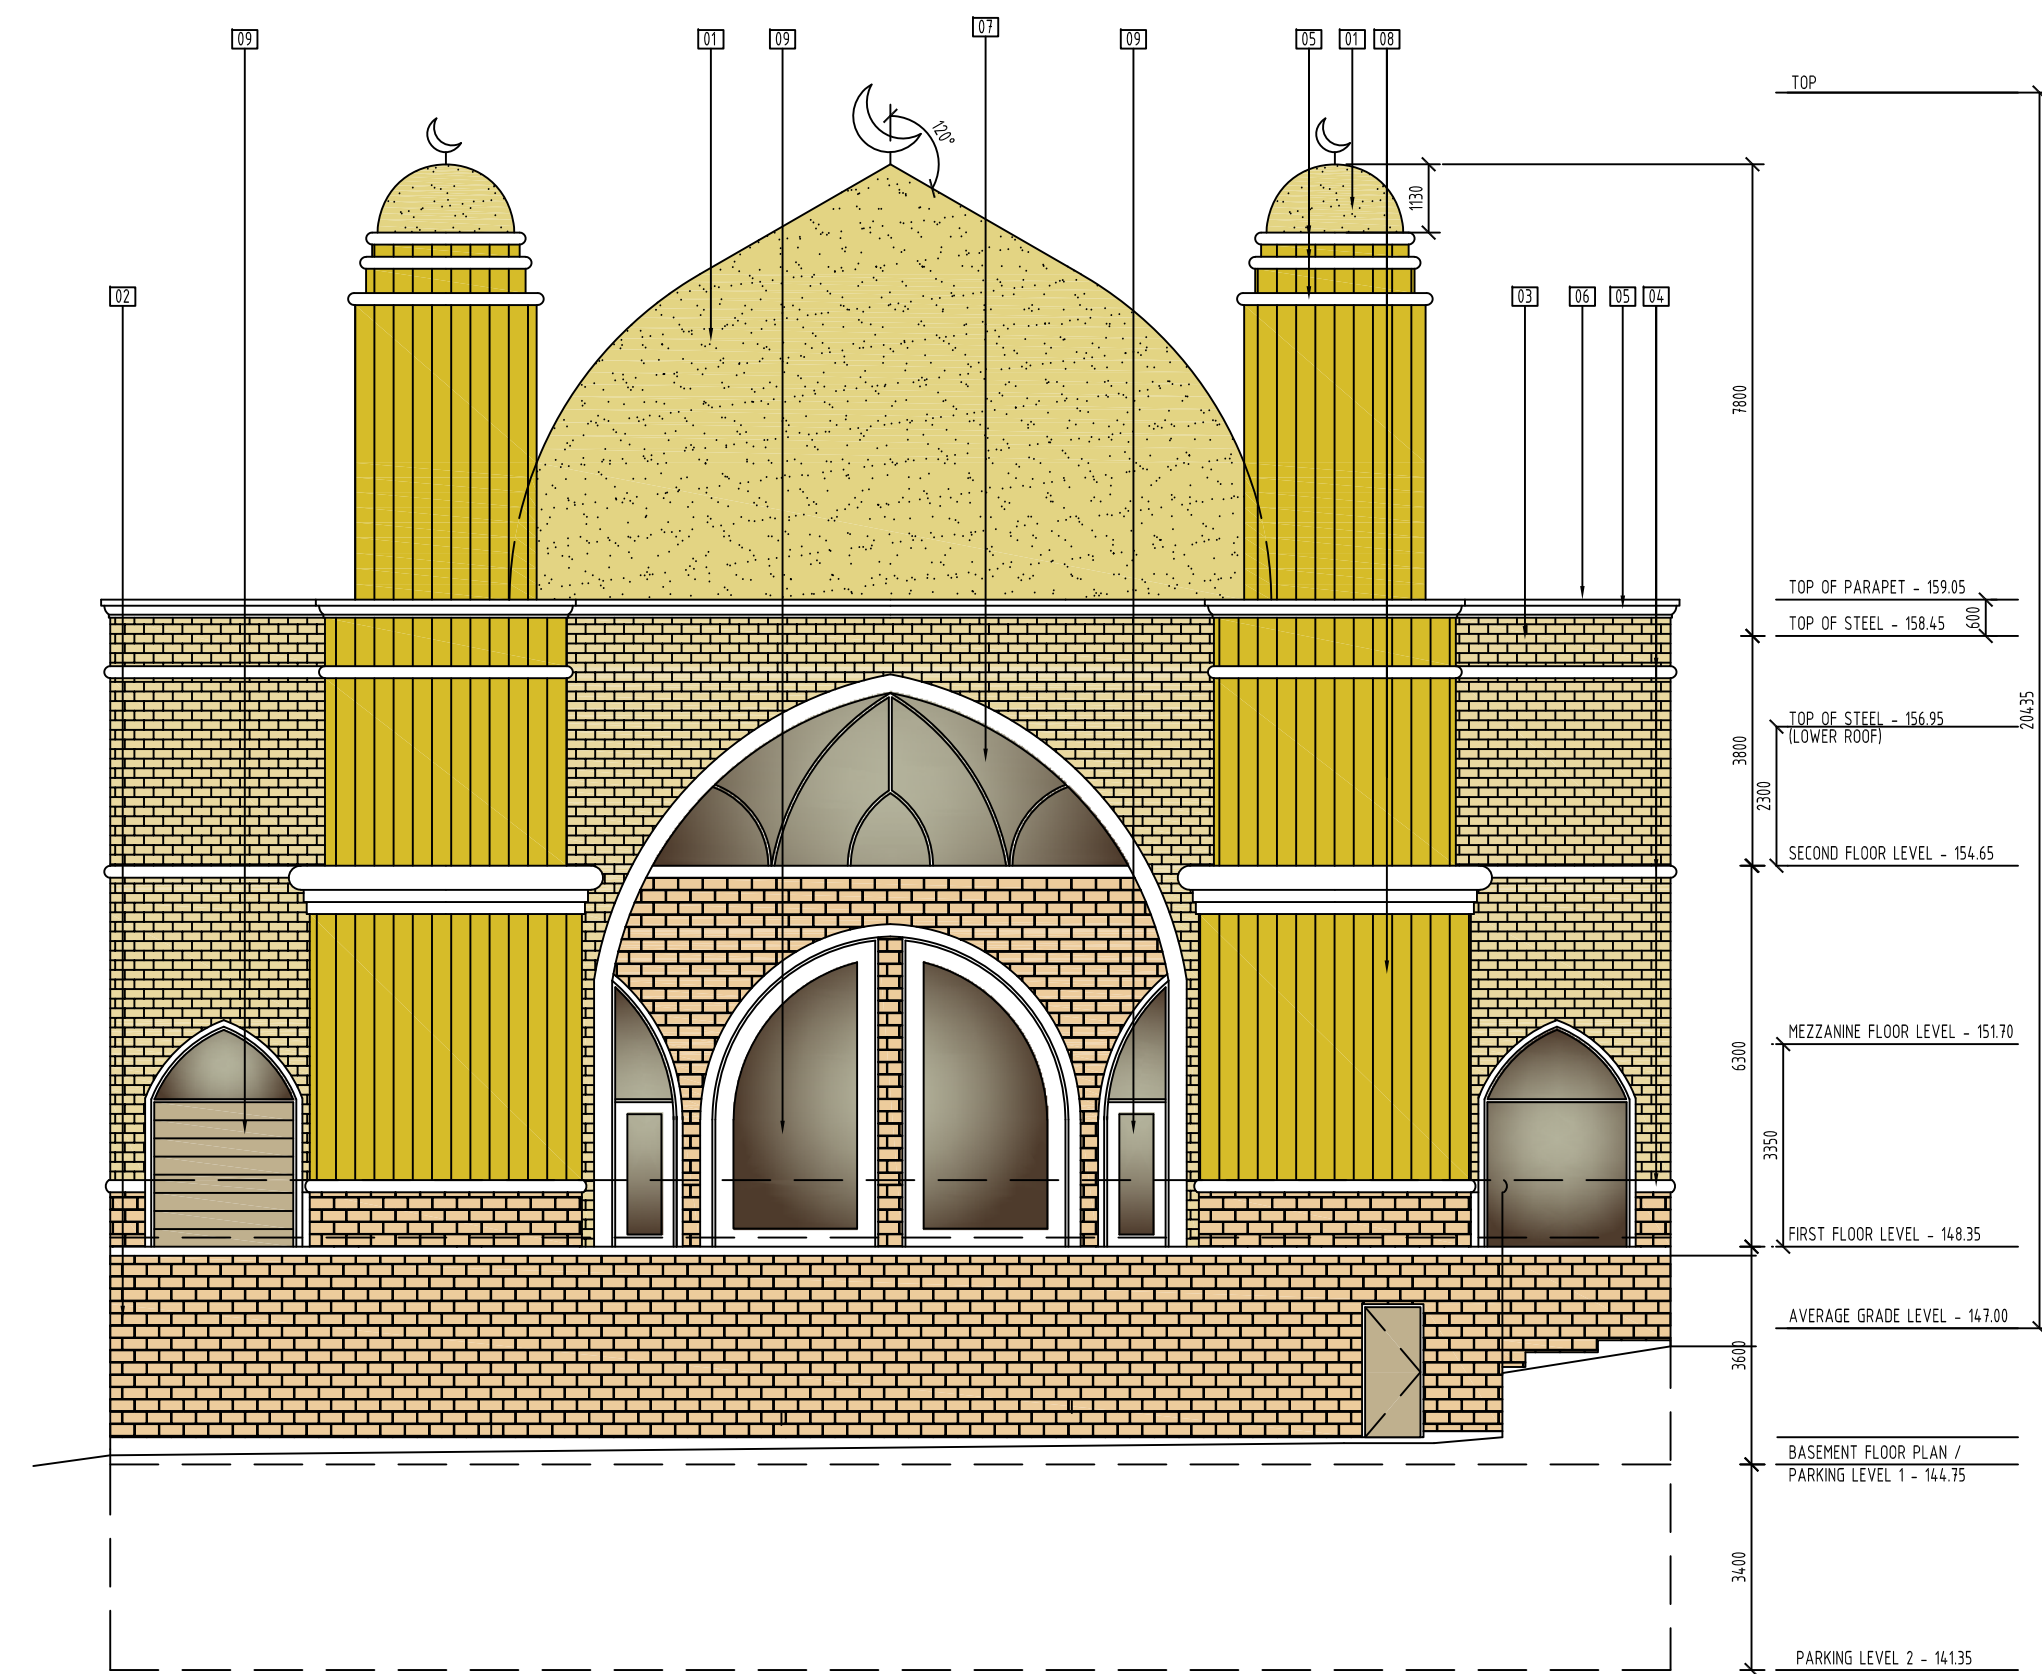


EAST ELEVATION
SCALE 1/125

- 101 FIBRE GLASS DOME (GOLD COLOR)
- 102 STONE VENEER - BRAMPTON BRICK CONTEMPO OLIVE PPP
- 103 DECORATIVE MULLION TYPE 1 (GOLD COLOR FINISH)
- 104 DECORATIVE MULLION TYPE 2 (GOLD COLOR FINISH)
- 105 METAL FLASHING - MATCHING BRICK COLOR
- 106 ALUMINUM WINDOW GLAZING
- 107 VERTICAL METAL CLADDING (GOLD COLOR)
- 108 HOLLOW METAL DOOR (MATCHING BRICK COLOR)

Civil Consultant
Flora Designs Inc.
 1109 Britannia Rd. East
 Mississauga, Ontario, L4W 3X1
 Tel: 647-496-8055

Landscape Architect
MSLA Landscape Architects Inc.
 170 The Donway West, Suite 206
 North York, Ontario, M2C 2G3
 Tel: 416-492-9966

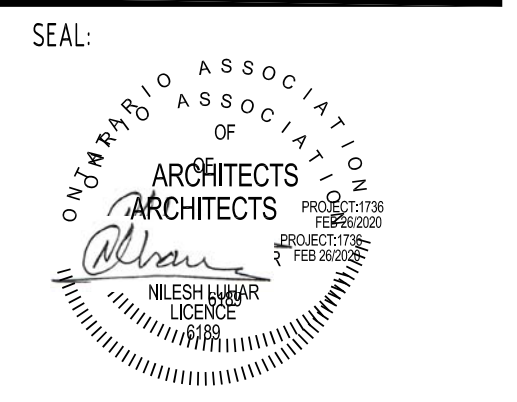

ANTRIX
 ARCHITECTS INC.
 1109 BRITANNIA RD E, MISSISSAUGA
 ON L4W 3X1. PHONE 905 564 1154
 FAX 888 501 0265

RE-ISSUED FOR REZONING | 26-02-2020
 ISSUED FOR OPA/REZONING | 04-02-2019

PROJECT
PROPOSED PLACE OF WORSHIP

900 EGLINTON AVE E, MISSISSAUGA, ONTARIO

ALL INFORMATION AND DIMENSIONS MUST BE CHECKED AND VERIFIED ON SITE. DO NOT SCALE DRAWINGS. ANY VARIANCES OR DISCREPANCIES MUST BE REPORTED TO THE DESIGNER PRIOR TO COMMENCEMENT OF THE WORK. ALL WORK SHALL BE CARRIED OUT IN ACCORDANCE WITH ALL BY-LAWS AND CODES HAVING JURISDICTION OVER THE CONSTRUCTION SITE. THE DESIGN AND CONTRACT DRAWINGS ARE THE COPYRIGHT OF THE DESIGNER AND MAY NOT BE REPRODUCED, REUSED OR ALTERED WITHOUT THE WRITTEN PERMISSION OF THE DESIGNER.

DRAWN BY | NL
 SCALE |
 PROJECT NO. | 1736
 DRAWING TITLE & NO.
ELEVATIONS -1 A300