


2 North Elevation
A-301 Scale: 1 : 200

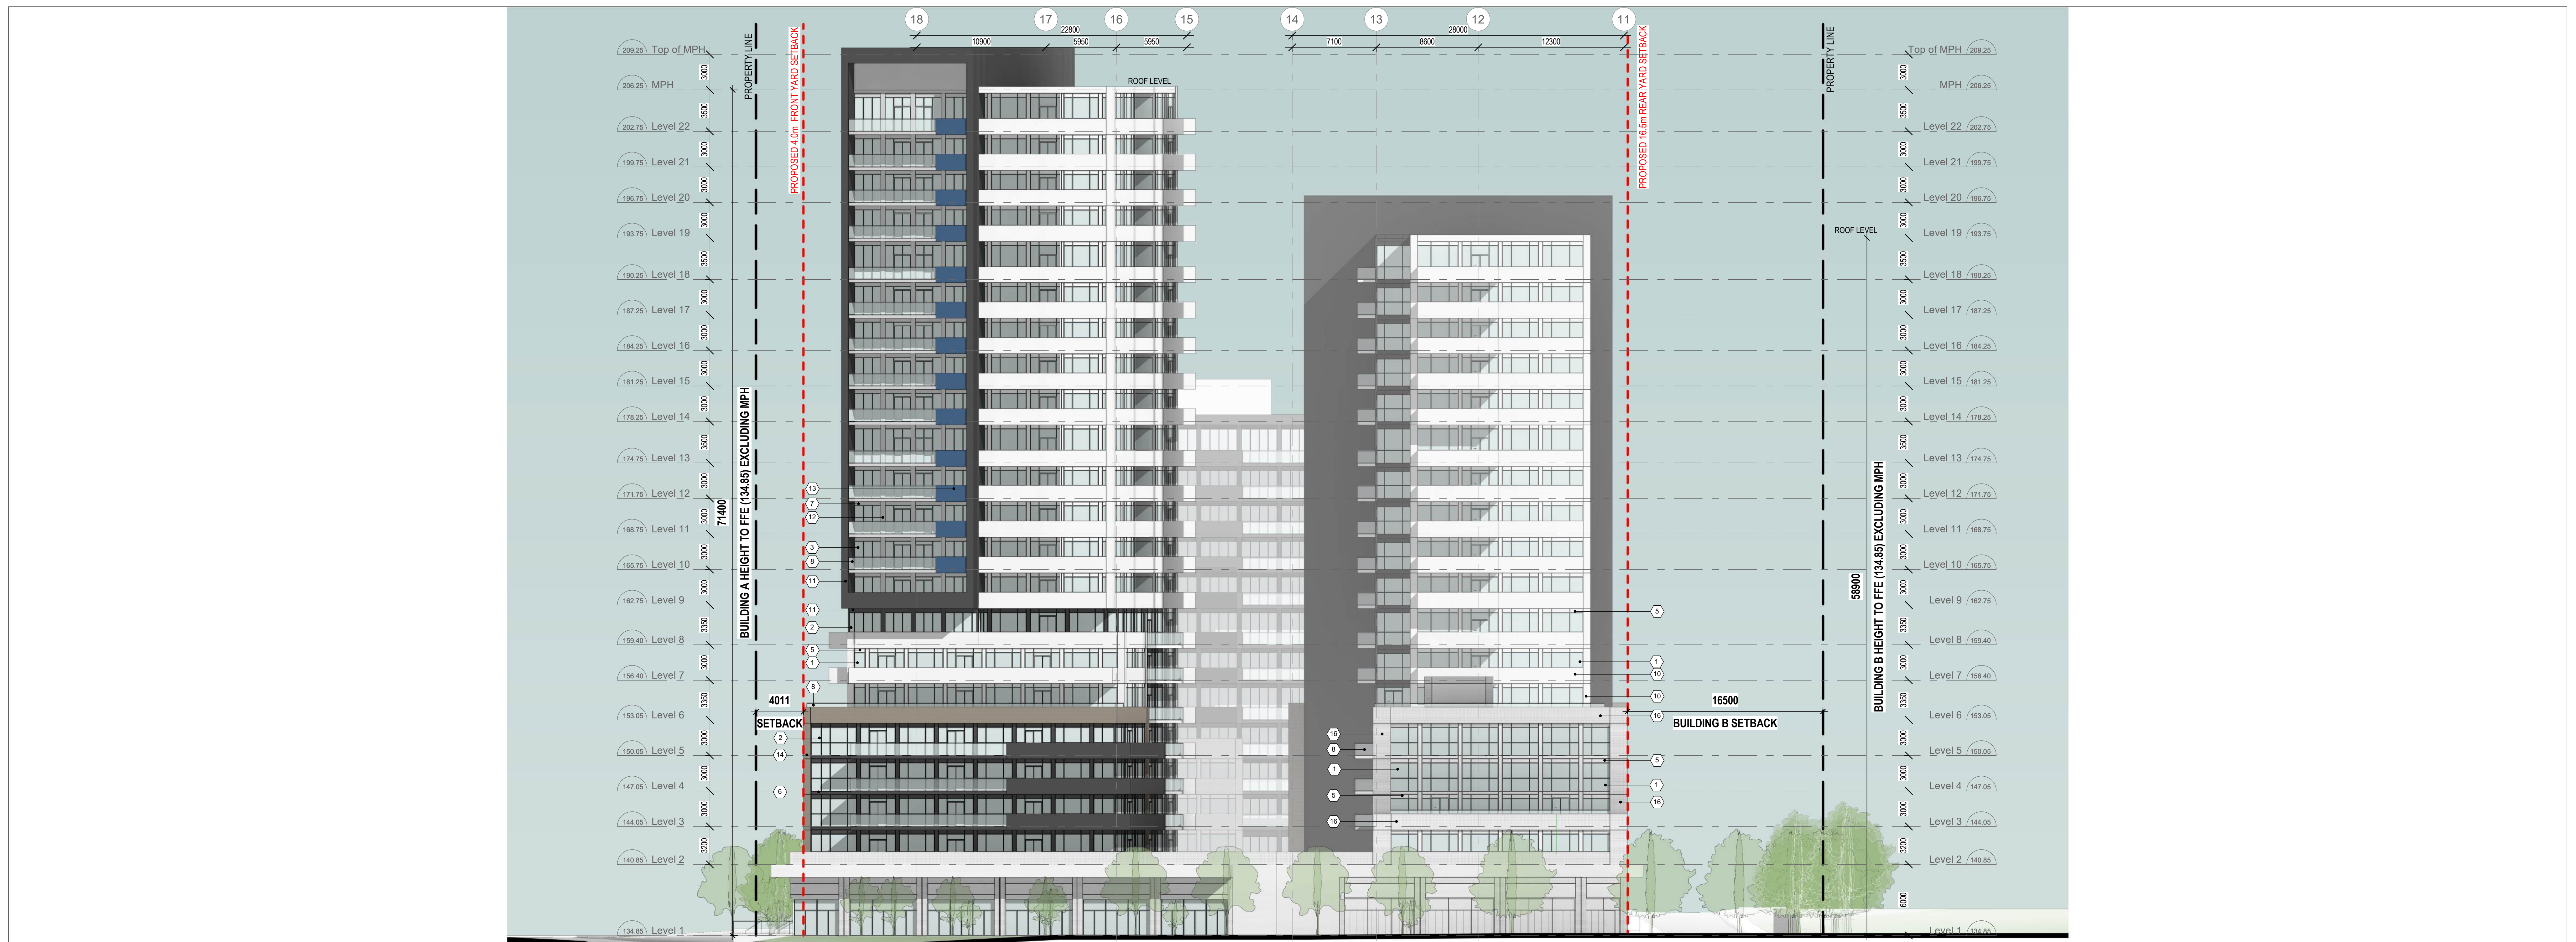

1 East Elevation
A-301 Scale: 1 : 200

MATERIAL LEGEND

1	VISION GLASS 1 MANUFACTURER: TBD COLOUR: CLEAR GLAZING MULLION COLOUR: WHITE
2	VISION GLASS 2 MANUFACTURER: TBD COLOUR: CLEAR GLAZING MULLION COLOUR: BLACK
3	VISION GLASS 3 MANUFACTURER: TBD COLOUR: CLEAR GLAZING MULLION COLOUR: LIGHT GREY
4	VISION GLASS 4 MANUFACTURER: TBD COLOUR: CLEAR GLAZING (DARK TINT) MULLION COLOUR: BLACK
5	SPANDREL PANEL 1 MANUFACTURER: TBD COLOUR: TINTED GLASS MULLION COLOUR: WHITE
6	SPANDREL PANEL 2 MANUFACTURER: TBD COLOUR: BLACK MULLION COLOUR: BLACK
7	SPANDREL PANEL 3 MANUFACTURER: TBD COLOUR: LIGHT GREY MULLION COLOUR: LIGHT GREY
8	BALCONY RAILING 1 MANUFACTURER: TBD COLOUR: CLEAR GLAZING
9	BIRD FRIENDLY GLAZING MANUFACTURER: TBD COLOUR: TBD
10	ACPANEL 2 MANUFACTURER: TBD COLOUR: BLACK
11	ACPANEL 1 MANUFACTURER: TBD COLOUR: BLACK
12	ACPANEL 3 MANUFACTURER: TBD COLOUR: LIGHT GREY
13	SPANDREL PANEL 4 MANUFACTURER: TBD COLOUR: NAVY BLUE
14	MASONRY 1 MANUFACTURER: TBD COLOUR: DARK GREY
15	MASONRY 2 MANUFACTURER: TBD COLOUR: LIGHT GREY
16	MASONRY 3 MANUFACTURER: TBD COLOUR: WHITE
17	PRECAST MANUFACTURER: TBD COLOUR: WHITE
18	PRECAST MANUFACTURER: TBD COLOUR: DARK GREY

NO.	DATE	ISSUED



ALL DRAWINGS ARE THE PROPERTY OF ONESPACE AND THEY ARE NOT TO BE REPRODUCED OR COPIED IN ANY MANNER WITHOUT THE WRITTEN CONSENT FROM ONESPACE.
DRAWINGS ARE INTENDED TO CONVEY SCOPE OF WORK AND INDICATE MATERIALS AND PRODUCTS.
ALL COMPONENTS, COLOURS, FINISHES, DIMENSIONS, MATERIALS AND EQUIPMENT TO BE USED SHALL BE AS SHOWN ON THESE DRAWINGS AND ACCORDING TO THE ONTARIO REGULATORY CODE IN EFFECT AT THE TIME.

PRE-APPLICATION MEETING NO. DANC 24-30

CLIENT
Forest Glen Shopping Centre Ltd. 3427 Fieldgate Dr. Mississauga ON, L4X 2J4 ADDRESS

3403-3445 Fieldgate Drive Mississauga, ON

DRAWING
Building Elevations - North & East Elevations

PROJECT NUMBER: 23063 DATE: 05 DEC 2024
SCALE: As indicated PLOTTED DATE: 2024-12-05 2:18:47 PM