


2 South Elevation
A-300 Scale: 1 : 200

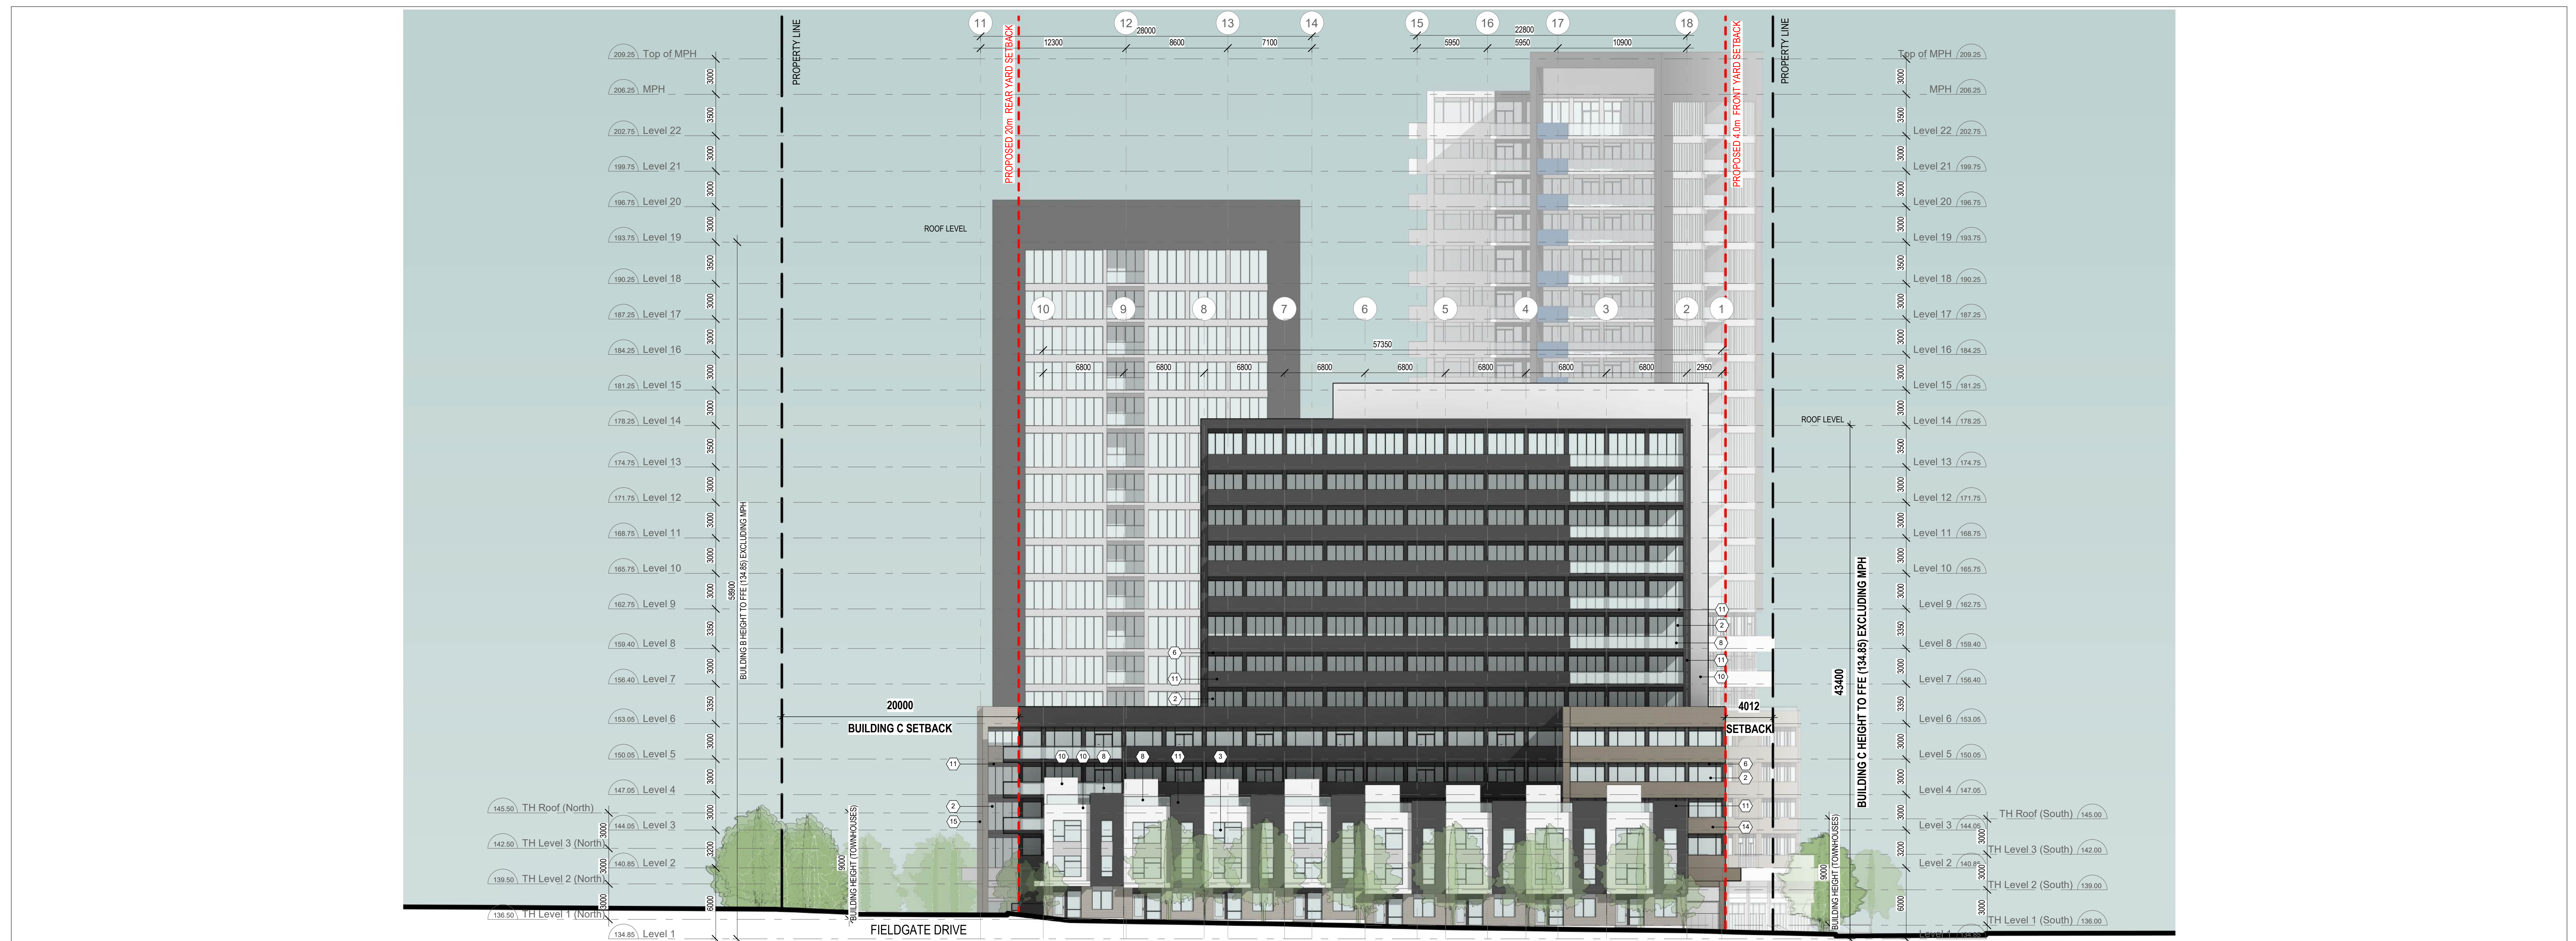

1 West Elevation
A-300 Scale: 1 : 200

MATERIAL LEGEND

- | | |
|----|---|
| 1 | VISION GLASS 1
MANUFACTURER: TID
COLOUR: CLEAR GLAZING
MULLION COLOUR: WHITE |
| 2 | VISION GLASS 2
MANUFACTURER: TID
COLOUR: CLEAR GLAZING
MULLION COLOUR: BLACK |
| 3 | VISION GLASS 3
MANUFACTURER: TID
COLOUR: CLEAR GLAZING
MULLION COLOUR: LIGHT GREY |
| 4 | VISION GLASS 4
MANUFACTURER: TID
COLOUR: CLEAR GLAZING (DARK TINT)
MULLION COLOUR: BLACK |
| 5 | SPANDREL PANEL 1
MANUFACTURER: TID
COLOUR: LIGHT GREY
MULLION COLOUR: WHITE |
| 6 | SPANDREL PANEL 2
MANUFACTURER: TID
COLOUR: BLACK
MULLION COLOUR: BLACK |
| 7 | SPANDREL PANEL 3
MANUFACTURER: TID
COLOUR: LIGHT GREY
MULLION COLOUR: LIGHT GREY |
| 8 | BALCONY RAILING 1
MANUFACTURER: TID
COLOUR: CLEAR GLAZING |
| 9 | BIRD FRIENDLY GLAZING
MANUFACTURER: TID
COLOUR: TID |
| 10 | ACPANEL 2
MANUFACTURER: TID
COLOUR: BLACK |
| 11 | ACPANEL 1
MANUFACTURER: TID
COLOUR: BLACK |
| 12 | ACPANEL 3
MANUFACTURER: TID
COLOUR: LIGHT GREY |
| 13 | SPANDREL PANEL 4
MANUFACTURER: TID
COLOUR: NAVY BLUE |
| 14 | MASONRY 1
MANUFACTURER: TID
COLOUR: DARK GREY |
| 15 | MASONRY 2
MANUFACTURER: TID
COLOUR: LIGHT GREY |
| 16 | MASONRY 3
MANUFACTURER: TID
COLOUR: WHITE |
| 17 | PRECAST
MANUFACTURER: TID
COLOUR: WHITE |
| 18 | PRECAST
MANUFACTURER: TID
COLOUR: DARK GREY |

No.	DATE	ISSUED



ALL DRAWINGS ARE THE PROPERTY OF ONESPACE AND THEY ARE NOT TO BE REPRODUCED OR COPIED IN ANY MANNER WITHOUT THE WRITTEN CONSENT FROM ONESPACE.
DRAWINGS ARE INTENDED TO CONVEY SCOPE OF WORK AND SECURE PERMITS AND APPROVALS. CLIENTS APPROVING AND SEALING OF DRAWINGS ARE DEEMED TO ACCEPT AND AGREE TO THE TERMS AND CONDITIONS OF THIS AGREEMENT AND TO BE BOUND BY THE TERMS AND CONDITIONS OF THIS AGREEMENT AND TO BE RESPONSIBLE FOR THE COSTS OF ANY REVISIONS AND CORRECTIONS TO THE DRAWINGS AND TO BE RESPONSIBLE FOR THE COSTS OF ANY REVISIONS AND CORRECTIONS TO THE DRAWINGS.

PRE-APPLICATION MEETING NO. DANC 24-30

CLIENT
Forest Glen Shopping Centre Ltd. 3427 Fieldgate Dr., Mississauga ON, L4X 2J4
ADDRESS

3403-3445 Fieldgate Drive
Mississauga, ON

DRAWING
Building Elevations - South & West Elevations

PROJECT NUMBER: 23063
DATE: 05 DEC 2024
SCALE: AS INDICATED
PLOTTED DATE: 2024-12-05 2:12:52 PM