

DATE

1	DEC-04-2023	ISSUED FOR REVIEW	RD
2	DEC-18-2023	ISSUED FOR REVIEW	RD
3	JAN-19-2024	ISSUED FOR REVIEW	RD
4	FEB-02-2024	ISSUED FOR REVIEW + COORD.	RD
5	JAN-14-2024	ISSUED FOR REVIEW + COORD.	RD
6	SEP-12-2024	ISSUED FOR REVIEW + COORD.	RD

DWG ISSUES

1	DEC-04-2023	ISSUED FOR REVIEW	RD
2	DEC-18-2023	ISSUED FOR REVIEW	RD
3	JAN-19-2024	ISSUED FOR REVIEW	RD
4	FEB-02-2024	ISSUED FOR REVIEW + COORD.	RD
5	JAN-14-2024	ISSUED FOR REVIEW + COORD.	RD
6	SEP-12-2024	ISSUED FOR REVIEW + COORD.	RD

DESCRIPTION


LEGAL	
INFO	
DWG TITLE	TOWNHOUSE BLOCK 1 PROPOSED GROUND & 2ND PLANS
SHEET NO	311.23.D

PROJECT ARCHITECT
J. CAMPITELLI
ASSISTANT DESIGNER


DRAWN BY
RD
CHECKED BY
J.C.

TOWNHOUSE BLOCK 1 PROPOSED GROUND & 2ND PLANS

SCALE: 1:100
DATE: SEP-12-2024
PROJECT NO: 311.23.D

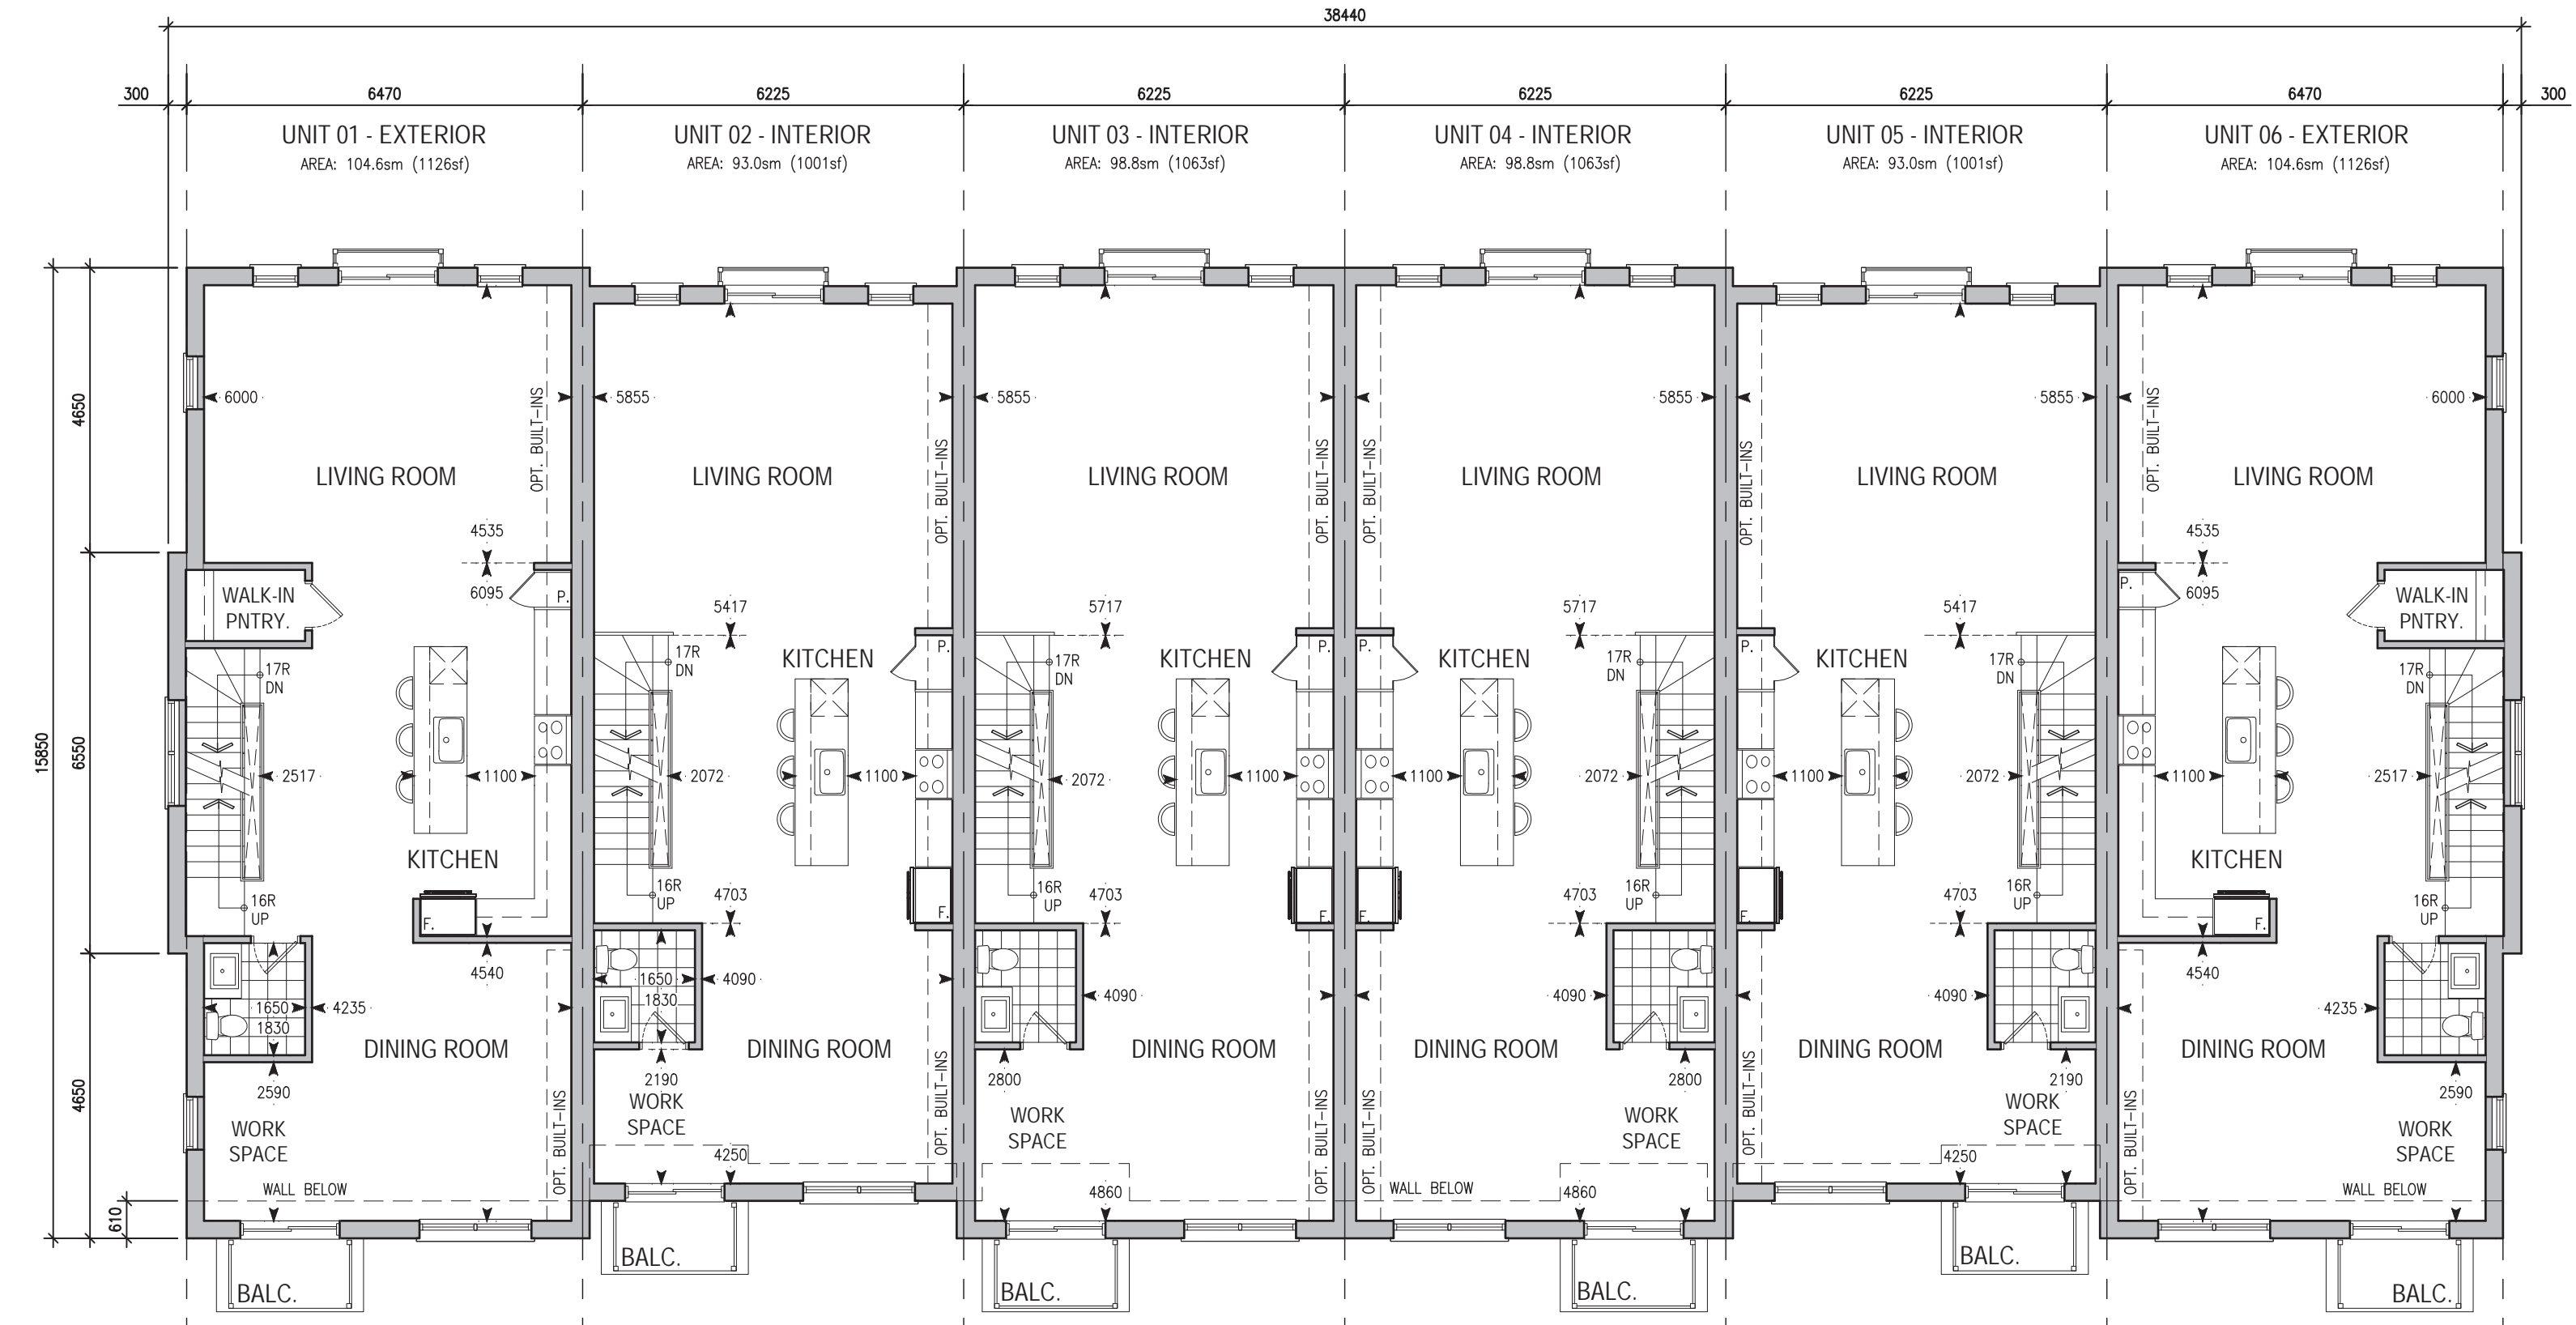

TOWNHOUSE BLOCK 1 - PROPOSED 2ND FLOOR PLAN

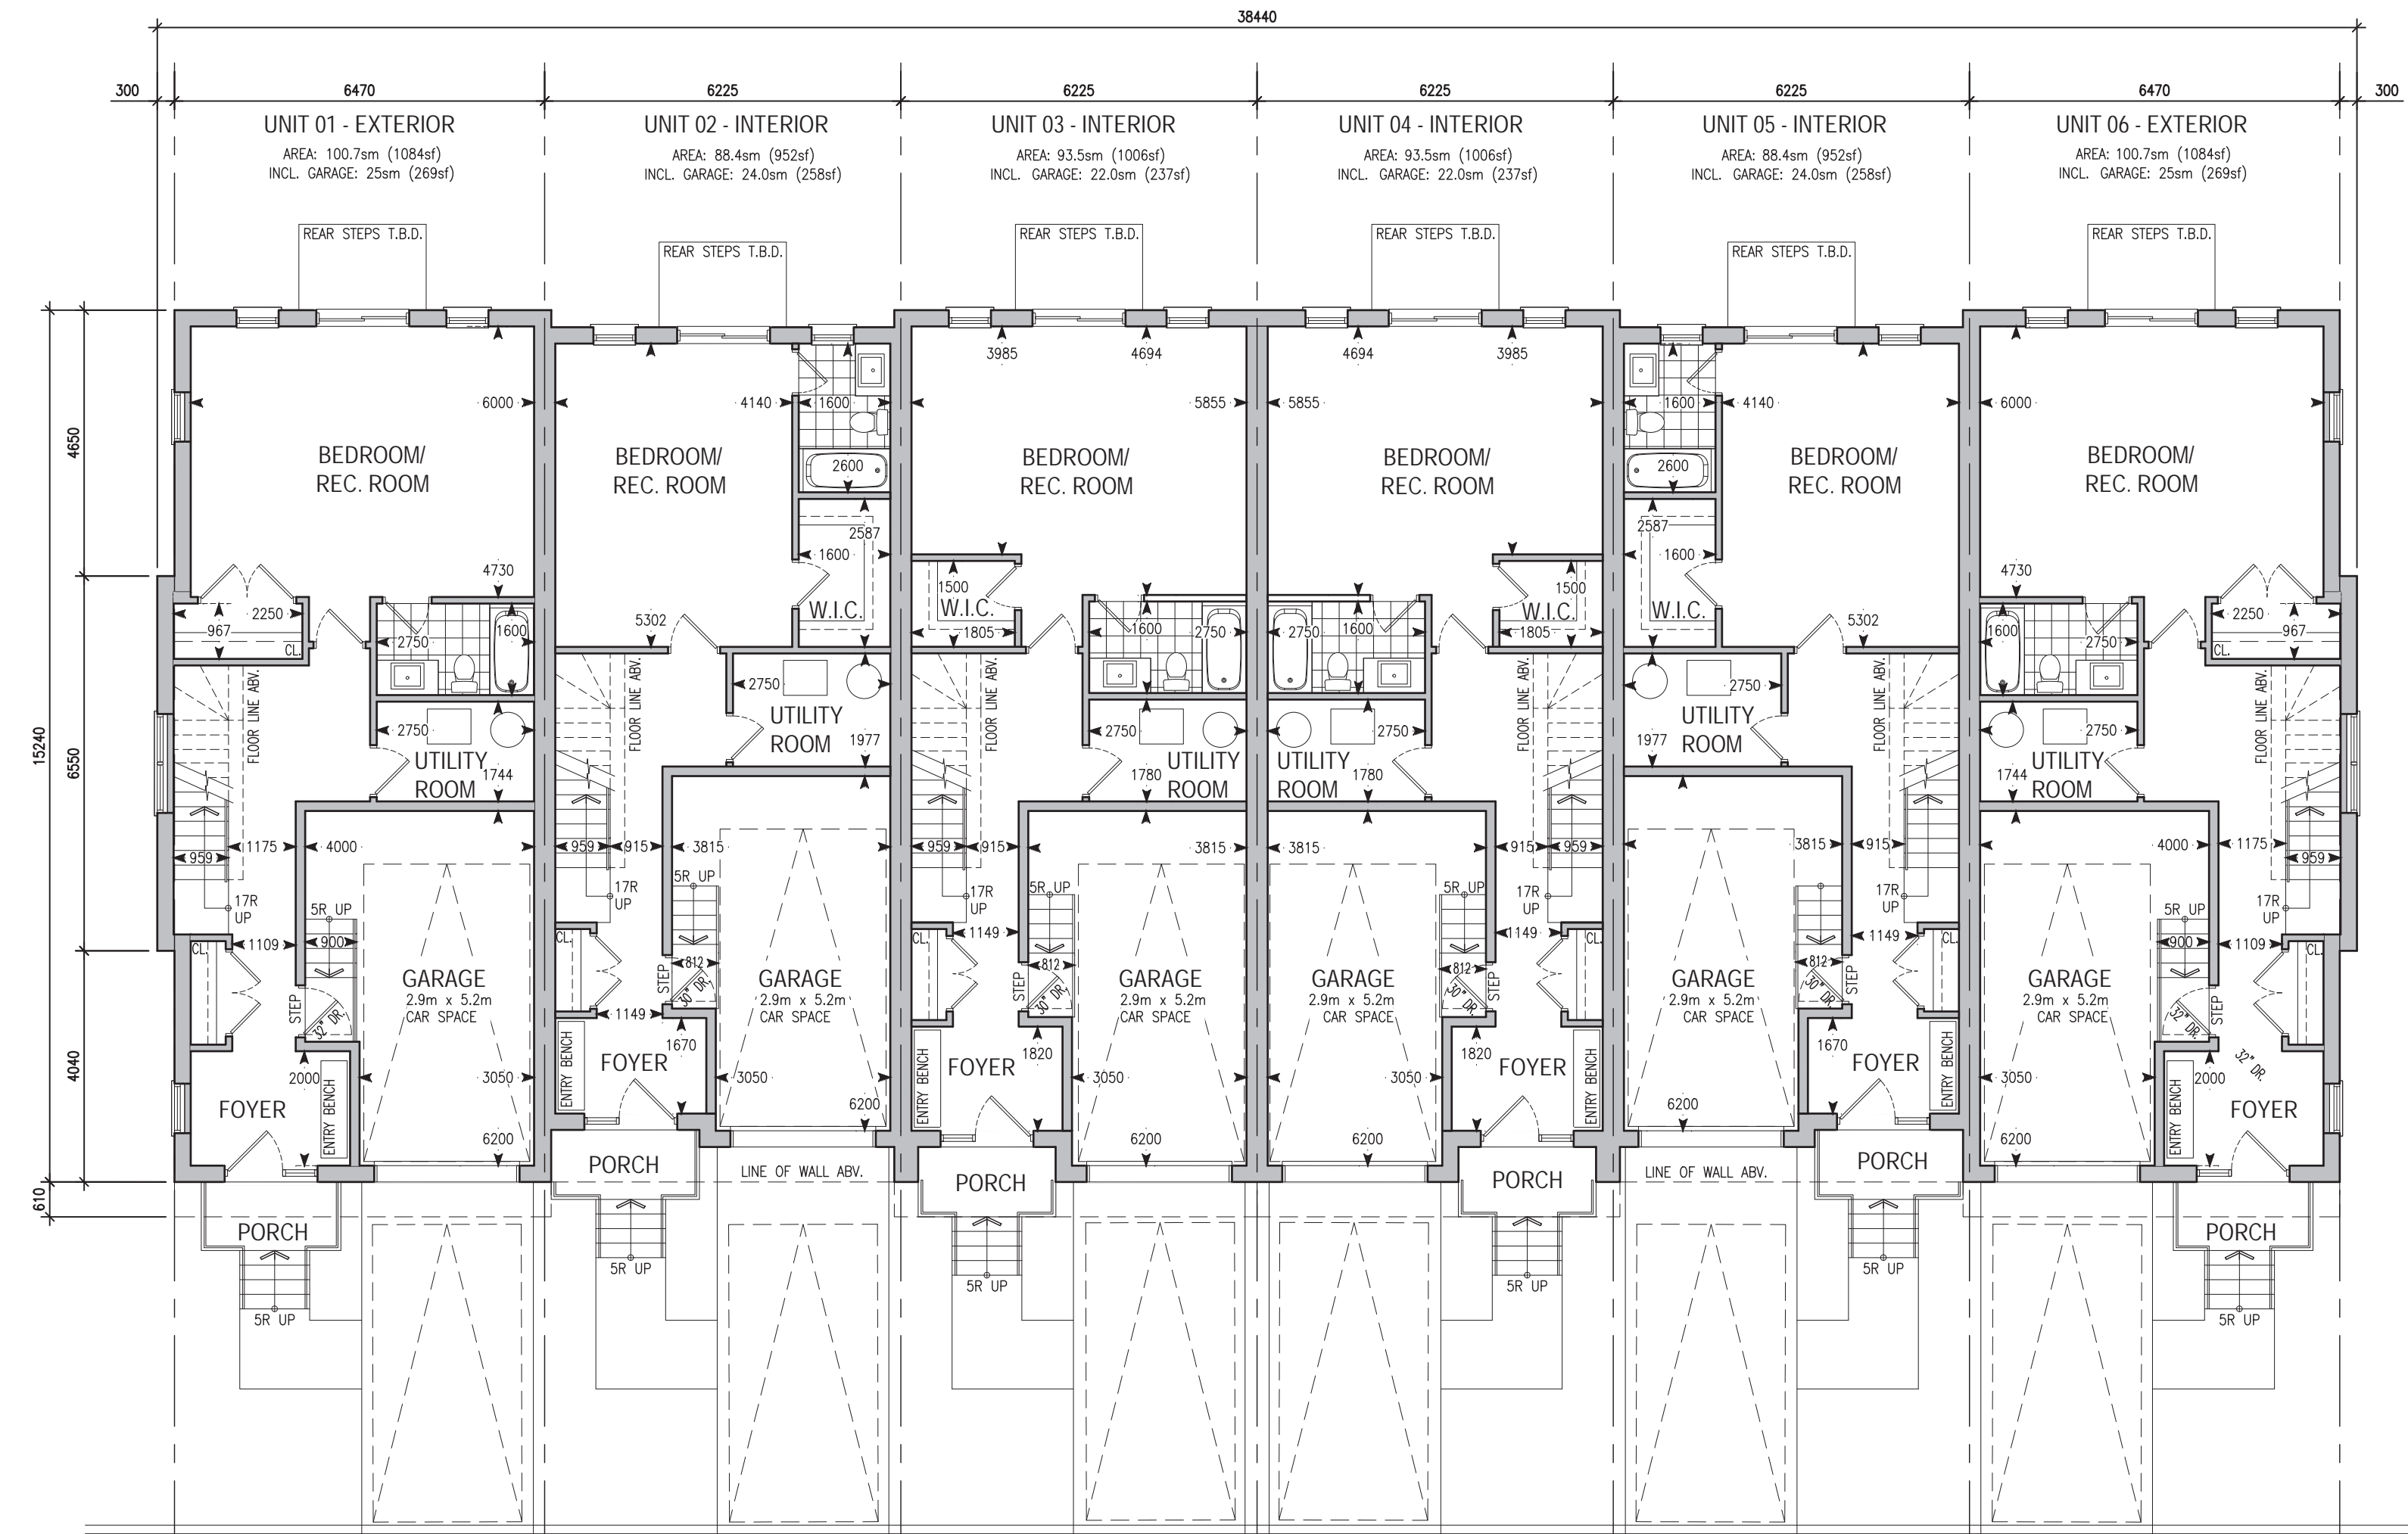

TOWNHOUSE BLOCK 1 - PROPOSED GROUND FLOOR PLAN

