
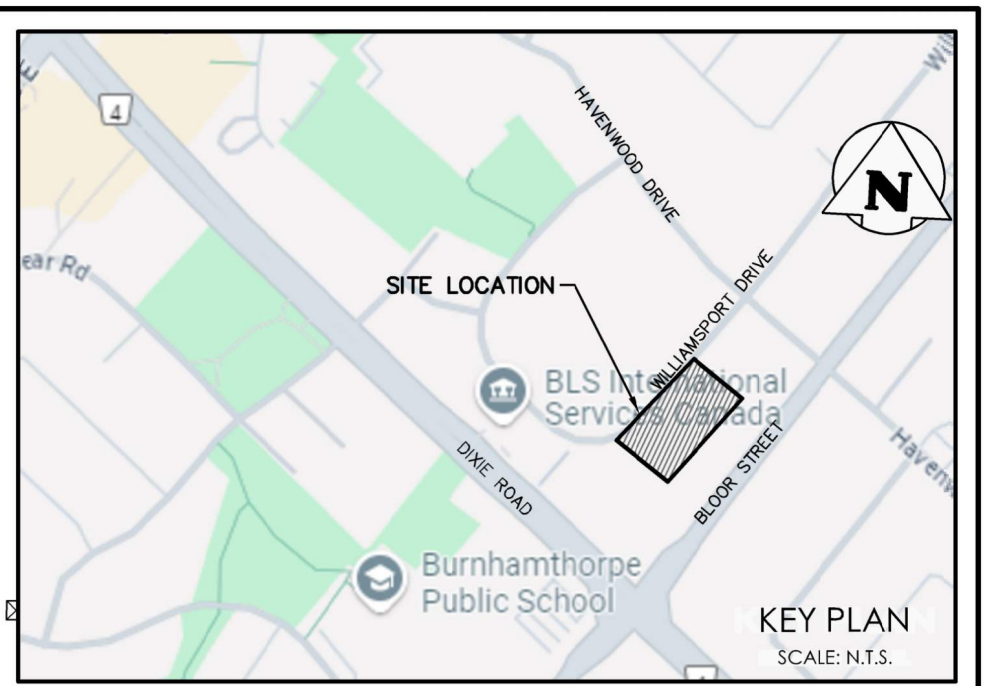


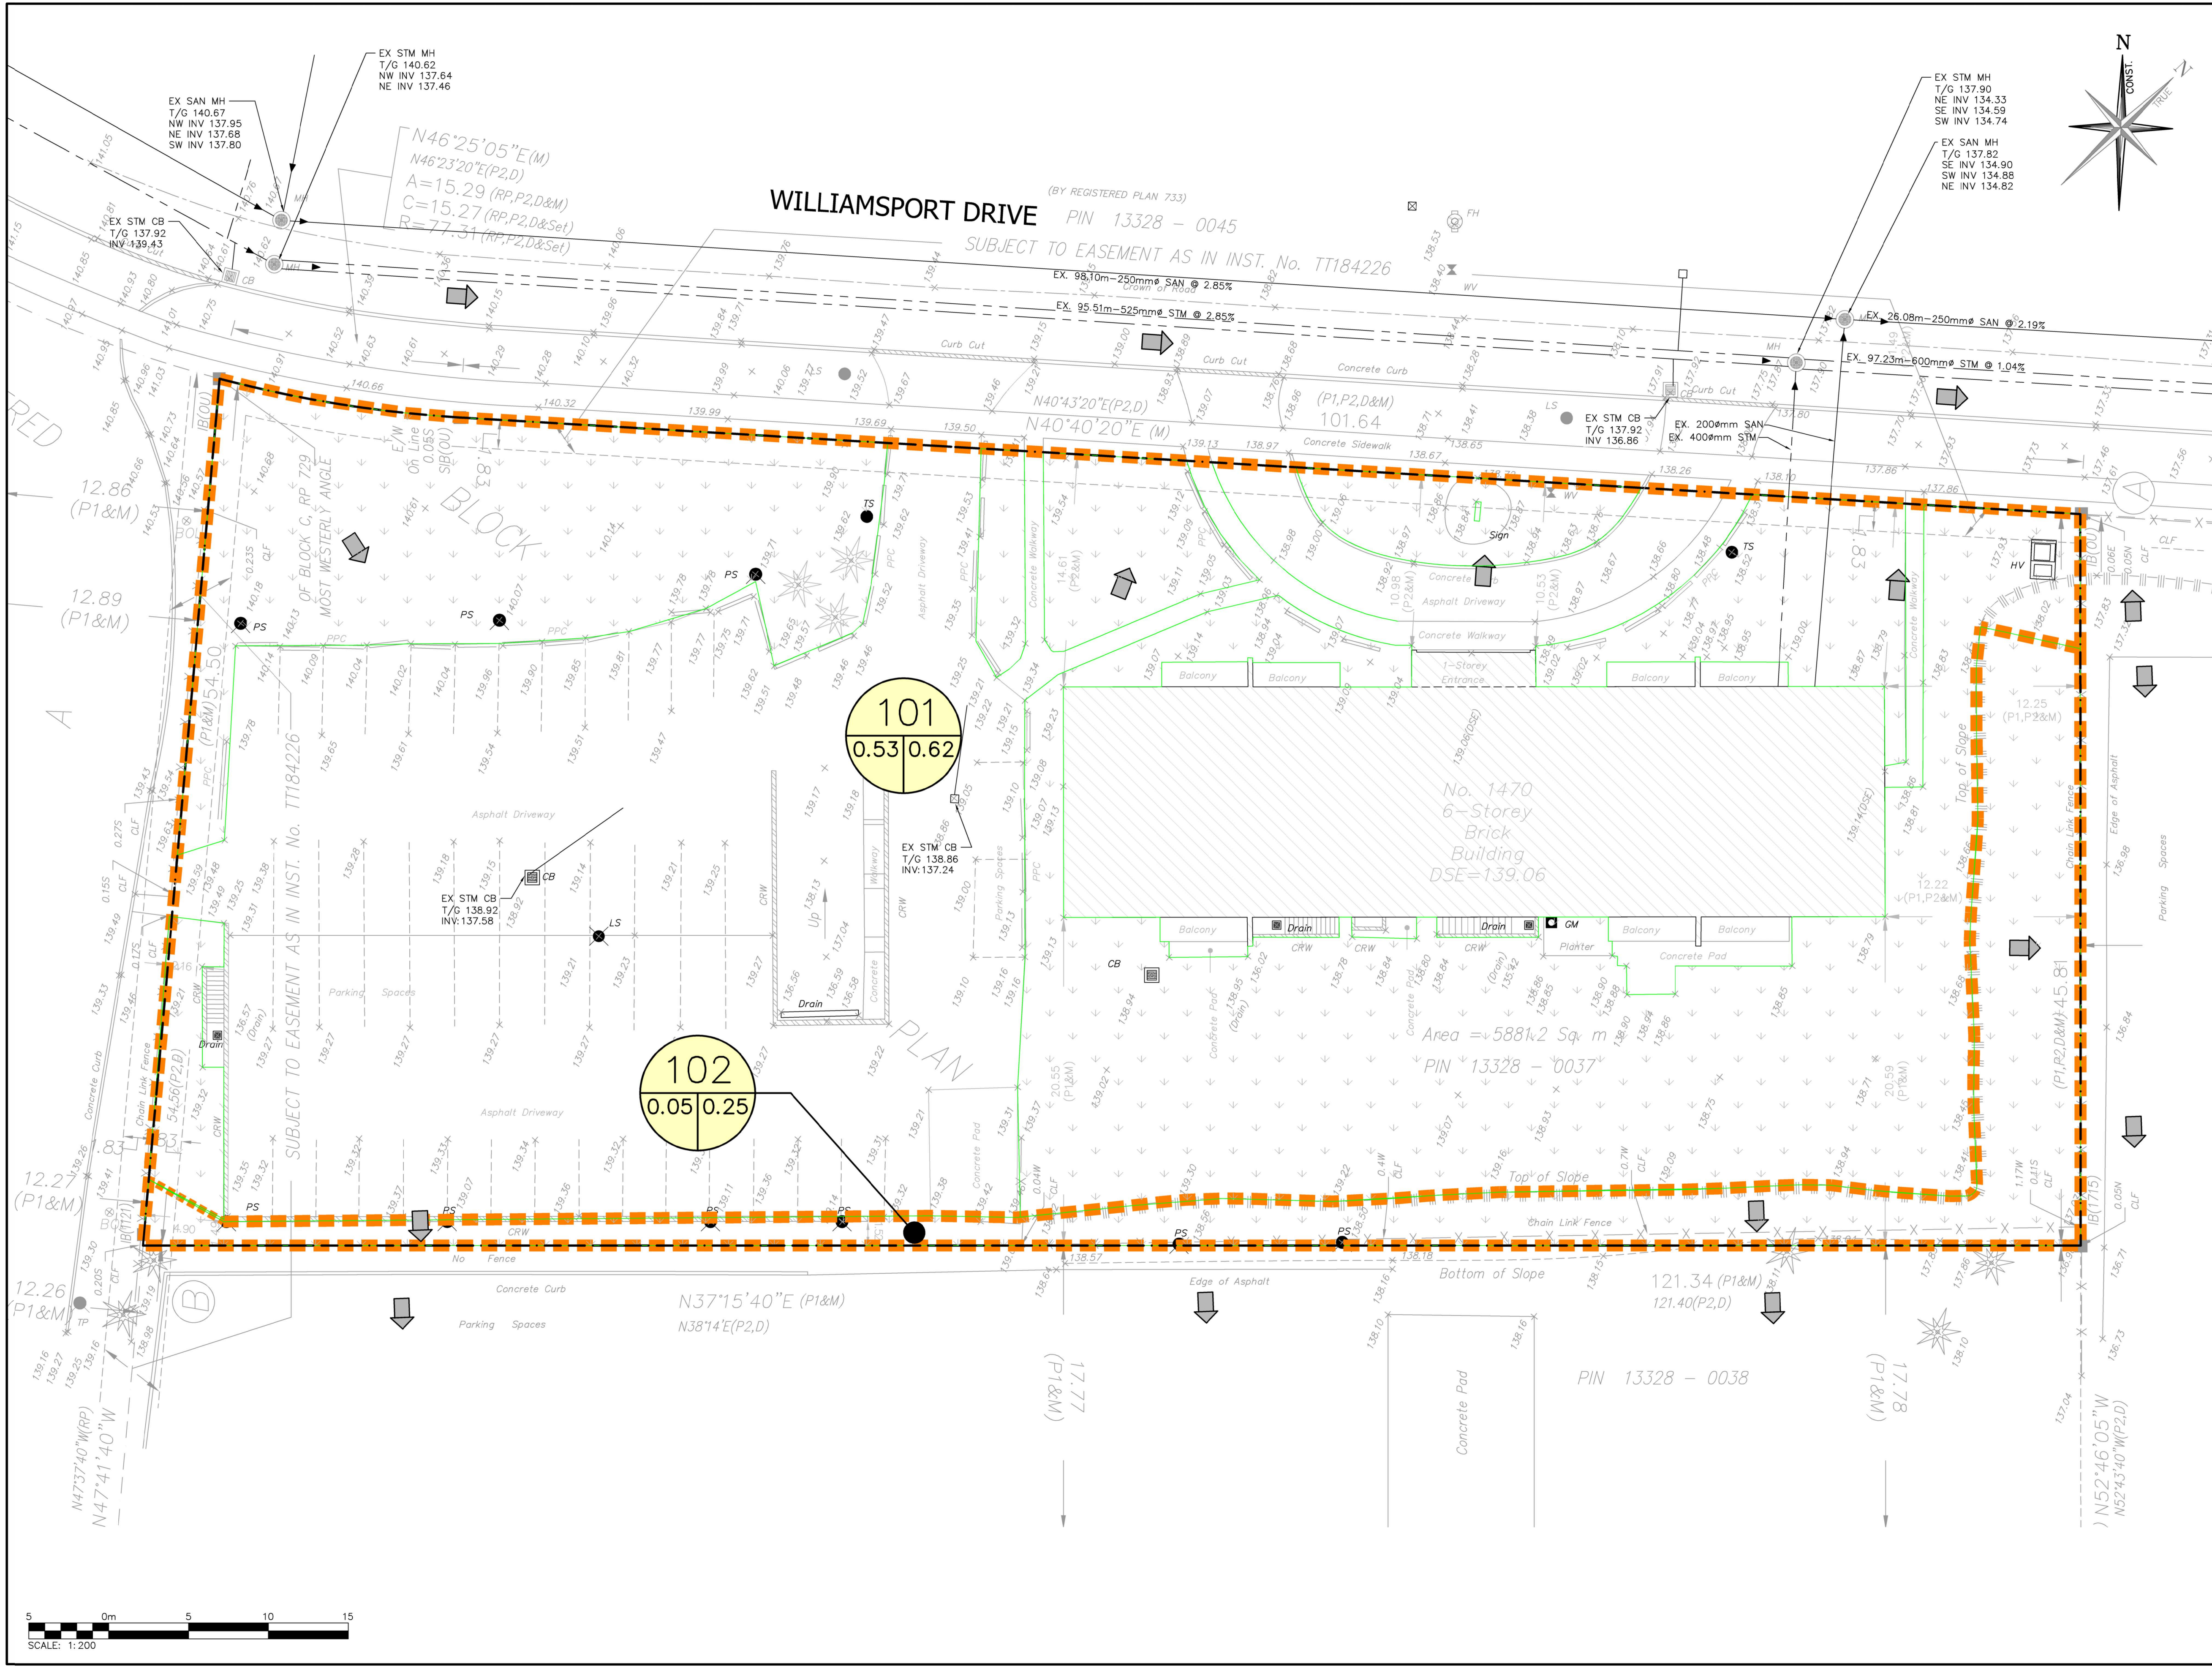

LEGEND

- PROPERTY LINE
- - - EXISTING CONTOUR (0.25m)
- - - EXISTING CONTOUR (1.0m)
- x137.73 EXISTING ELEVATION
- EXISTING OVERLAND FLOW DIRECTION
- EXISTING STORM DRAINAGE CATCHMENT
- ID ARC CATCHMENT I.D.
- AREA (ha) | RUNOFF COEFFICIENT

BEARING NOTE:
BEARINGS ARE UTM GRID, DERIVED FROM OBSERVED REFERENCE POINTS A AND B, BY REAL TIME NETWORK OBSERVATION, UTM ZONE 17 (81° WEST LONGITUDE), NAD83(CRS) v6(2010).

BENCHMARK NOTE:
ELEVATIONS ARE GEODETIC AND REFERRED TO CITY OF MISSISSAUGA B.M. No. 690, ELEVATION = 134.702m

SURVEY NOTES:
SURVEY COMPLETED BY IBW SURVEYORS
SURVEY PREPARED FOR 1470 WILLIAMSPORT HOLDINGS INC.

SITE PLAN NOTES:
DESIGN ELEMENTS ARE BASED ON SITE PLAN BY BPD QUADRANGLE
DRAWING No.: A201.S PROJECT No.: 23057

DRAWING NOTES:
THIS DRAWING IS THE EXCLUSIVE PROPERTY OF C.F. CROZIER & ASSOCIATES INC. AND THE REPRODUCTION OF ANY PART OF IT WITHOUT PRIOR WRITTEN CONSENT OF THIS OFFICE IS STRICTLY PROHIBITED.
THE CONTRACTOR SHALL VERIFY ALL DIMENSIONS, LEVELS, AND DATUMS ON SITE AND REPORT ANY DISCREPANCIES OR OMISSIONS TO THIS OFFICE PRIOR TO CONSTRUCTION.
THIS DRAWING IS TO BE READ AND UNDERSTOOD IN CONJUNCTION WITH ALL OTHER PLANS AND DOCUMENTS APPLICABLE TO THIS PROJECT. DO NOT SCALE THIS DRAWING.
ALL EXISTING UNDERGROUND UTILITIES TO BE VERIFIED IN THE FIELD BY THE CONTRACTOR PRIOR TO CONSTRUCTION.

MISSISSAUGA

Project: 1470 WILLIAMSPORT DRIVE
CITY OF MISSISSAUGA
PEEL REGION

Drawing: PRE-DEVELOPMENT DRAINAGE PLAN

CROZIER CONSULTING ENGINEERS

211 YONGE STREET
SUITE 600
TORONTO, ON, M5B 1M4
416-477-3392 T
WWW.CROZIER.CA
INFO@CROZIER.CA

Drawn: D.B. Design: E.M. Project No.: 2719-7179
Check: E.M. Check: E.M. Scale: 1:200 Dwg: FIG. 2