


OVERALL SITE PLAN

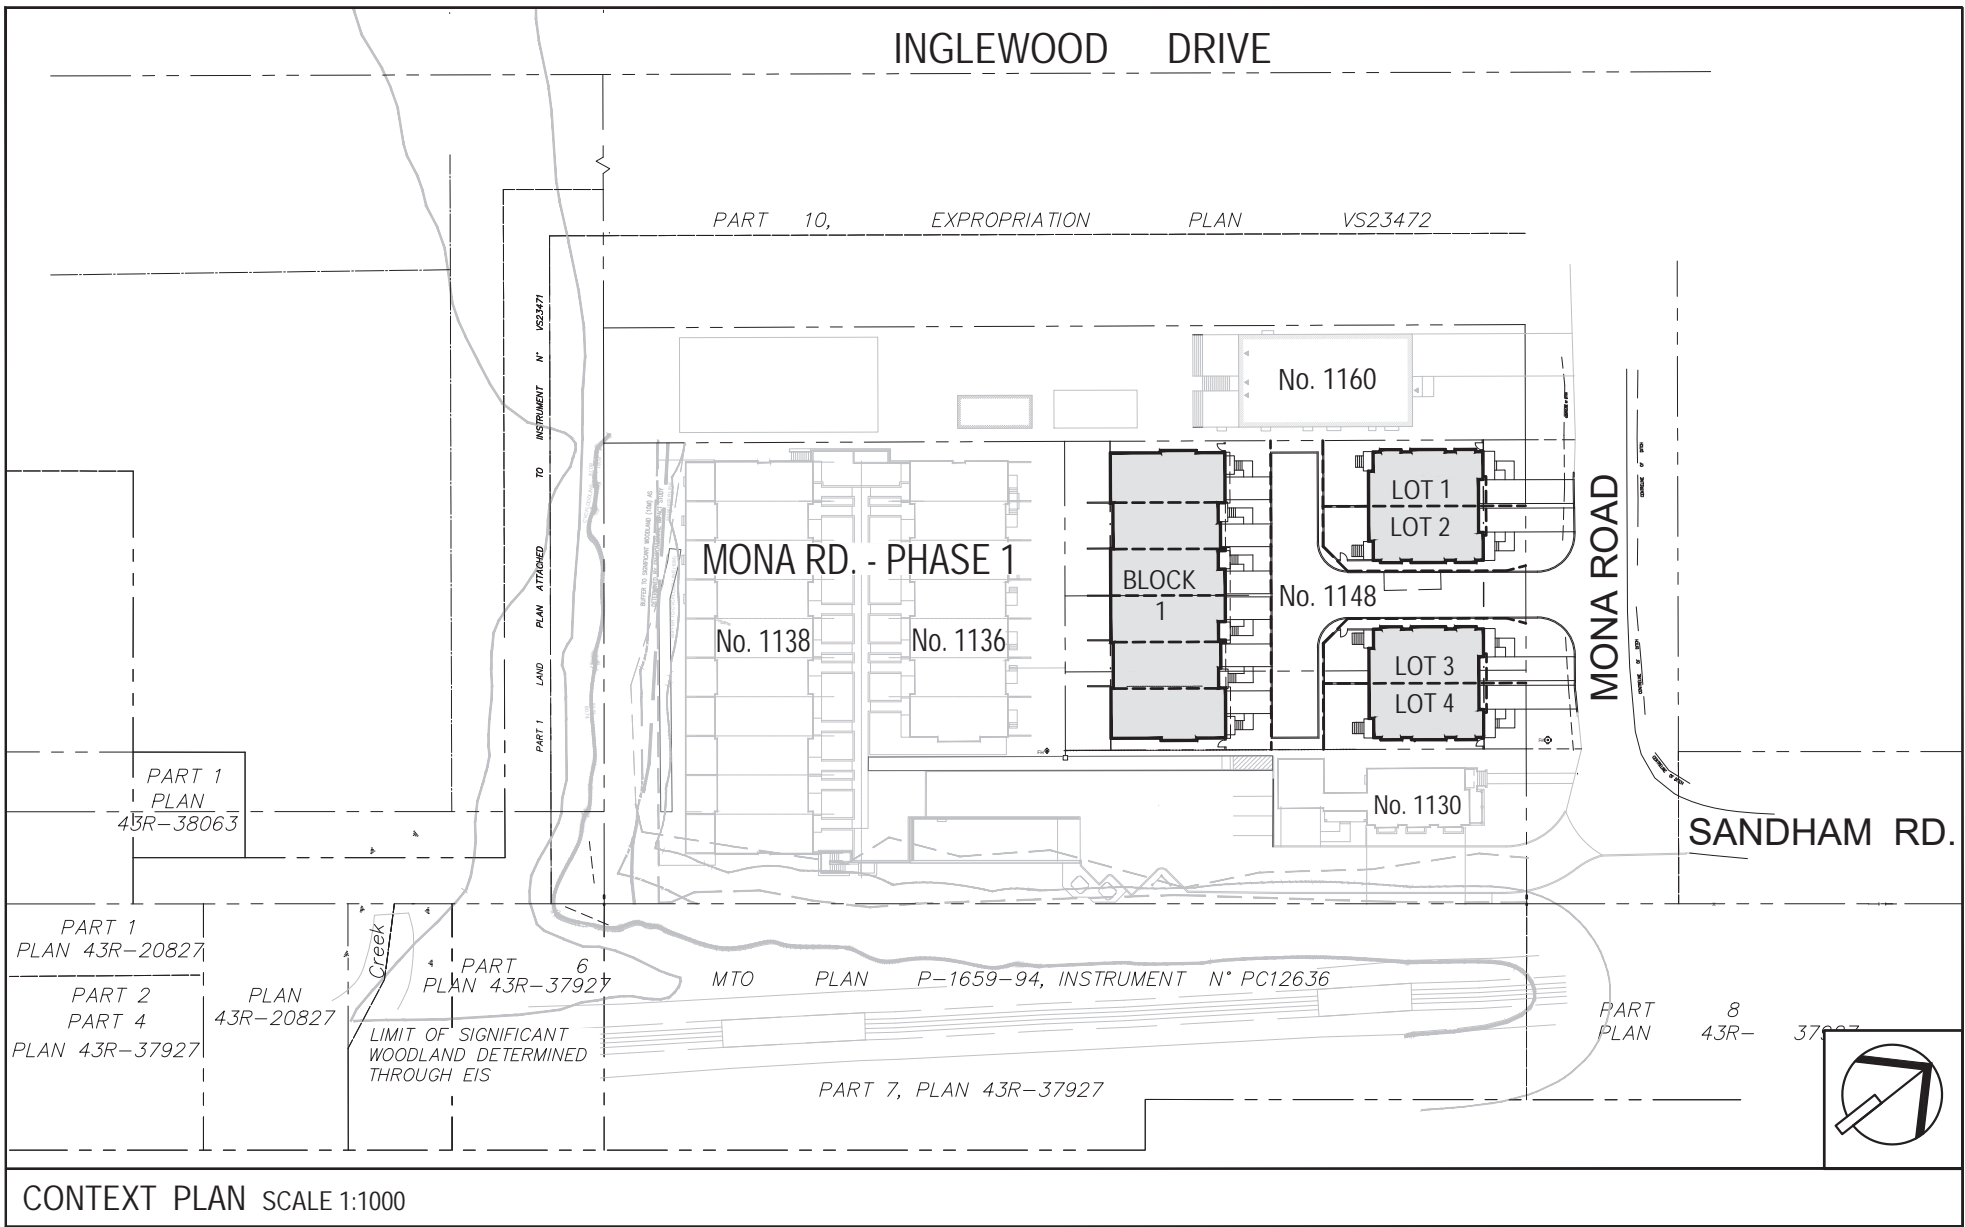

LEGEND	
	PROPERTY LINE
	ZONING ENVELOPE
	PROPOSED BUILDING
	FIRE DEPARTMENT ACCESS ROUTE
	CURB DEPRESSION
	RM2 ZONE LOT
	RM6 ZONE LOT
	CED ACCESS ROAD

MONA ROAD PHASE II  
TOWNHOUSE DEVELOPMENT

1148-1154 MONA ROAD  
MISSISSAUGA, ON

CLIENT  
**QUEENSCORP**

CONSULTANTS

ARCHITECT

**JOSEPH N. CAMPITELLI**  
ARCHITECT INC.

10 Bar Oak Avenue, Unit 3, Markham, ON L4C 0A2  
tel: 905-887-8900 fax: 905-887-9400  
e-mail: info@jnc-architect.com

This drawing, as an instrument of service, is provided by, and is the property of, Joseph N. Campitelli Architect Inc. (the "Architect"). The contractor must verify and accept responsibility for all dimensions and conditions on site and must notify the Architect, or any variations from the supplied information. The Architect is not responsible for the accuracy of survey, structural, mechanical, electrical, engineering information, etc., which is shown on this drawing. Refer to the appropriate engineering drawings before proceeding with the work. Construction must conform to all applicable codes and requirements of the authorities having jurisdiction. Unless otherwise noted, no investigation has been undertaken or reported on by the Architect in regard to the environmental condition of the site to which the drawing relates. This drawing is not to be used for construction purposes without oversight by the Architect.

This drawing is not to be scaled. All architectural symbols indicated on this drawing are graphic representations only.

COUNTERSIGNED  
Joseph N. Campitelli, Architect  
B.Arch., O.A.A., M.R.A.I.C.

DATE



DWG ISSUES	1.	2.	3.	4.	5.	6.	7.	8.	9.
	DEC-04-2023	DEC-18-2023	JAN-19-2024	FEB-02-2024	JUN-14-2024	SEP-12-2024	OCT-09-2024	MAR-13-2025	MAR-25-2025
	ISSUED FOR REVIEW	ISSUED FOR REVIEW	ISSUED FOR REVIEW	ISSUED FOR REVIEW + COORD.	ISSUED FOR REVIEW + COORD.	ISSUED FOR REVIEW + COORD.	ISSUED FOR REVIEW + COORD.	ISSUED FOR COORDINATION	ISSUED FOR SUBMISSION
	RD	RD	RD	RD	RD	RD	RD	RD	RD

DESCRIPTION

LEGAL

INFO

DWG TITLE  
CONTEXT PLAN  
OVERALL SITE PLAN

SCALE  
1:250

DATE PRINTED  
MAR 25 2025

PROJECT NO.  
31123 D

SHEET NO.  
**A.100**