




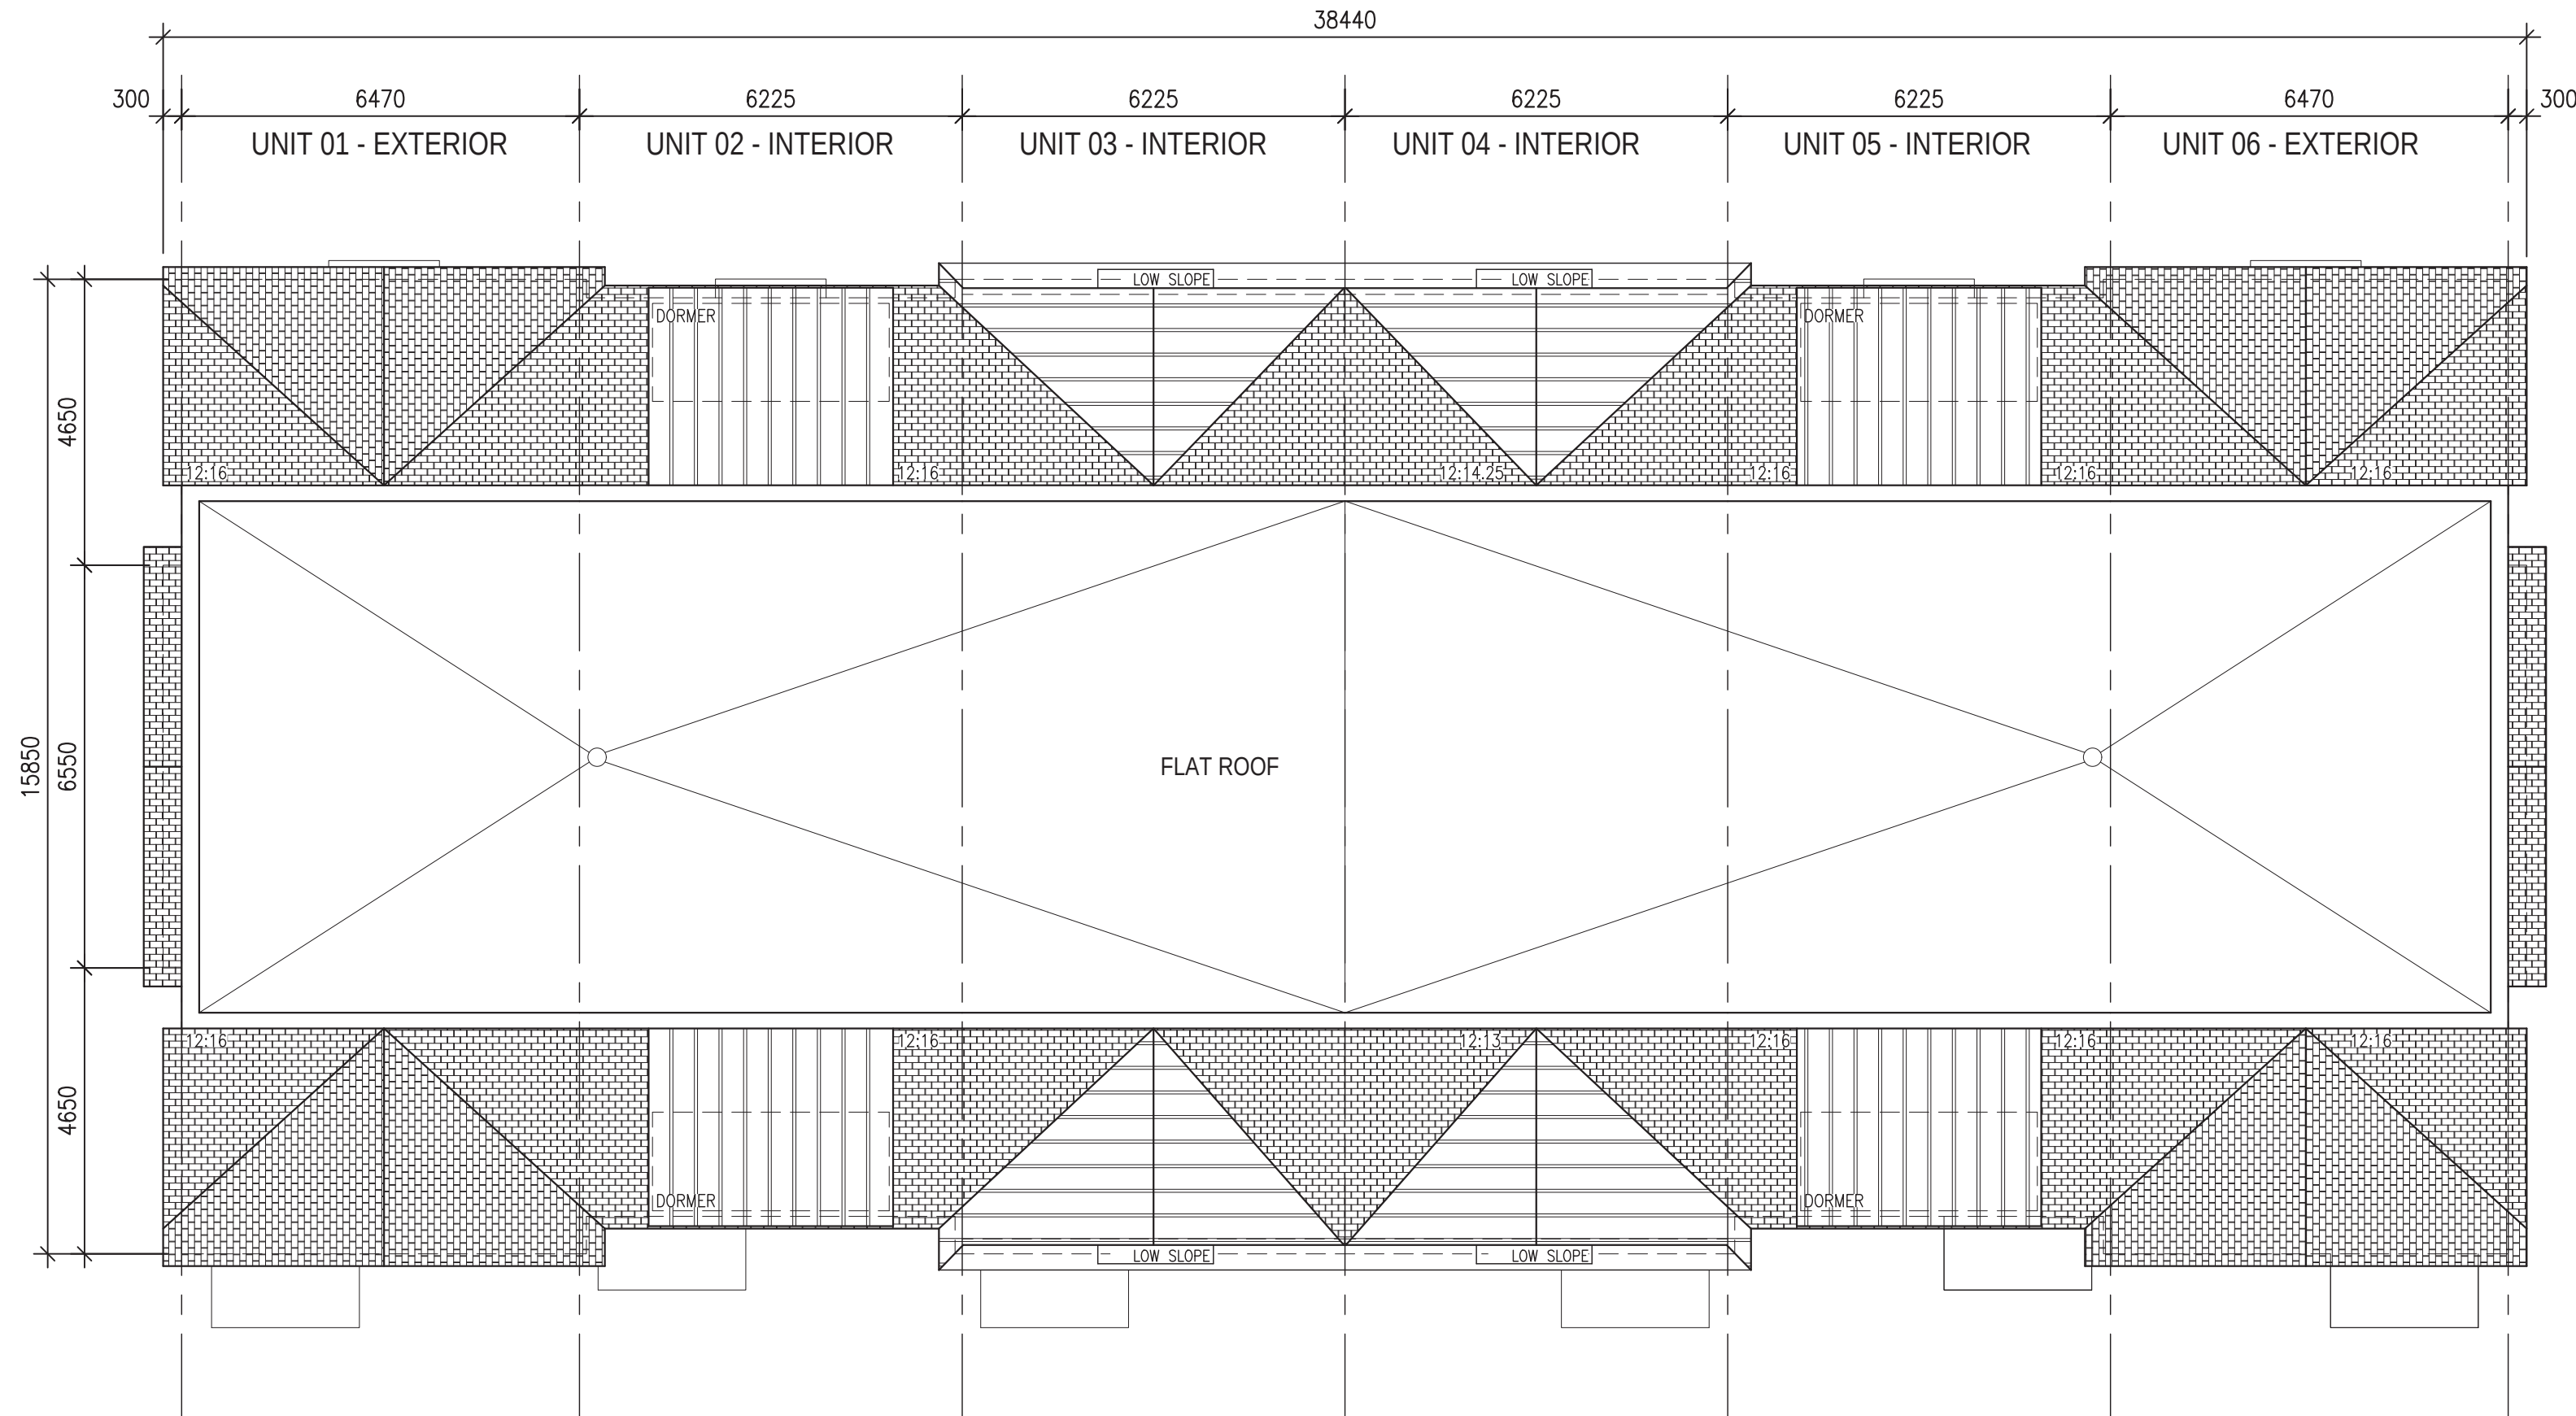

TOWNHOUSE BLOCK 1 - PROPOSED ROOF PLAN

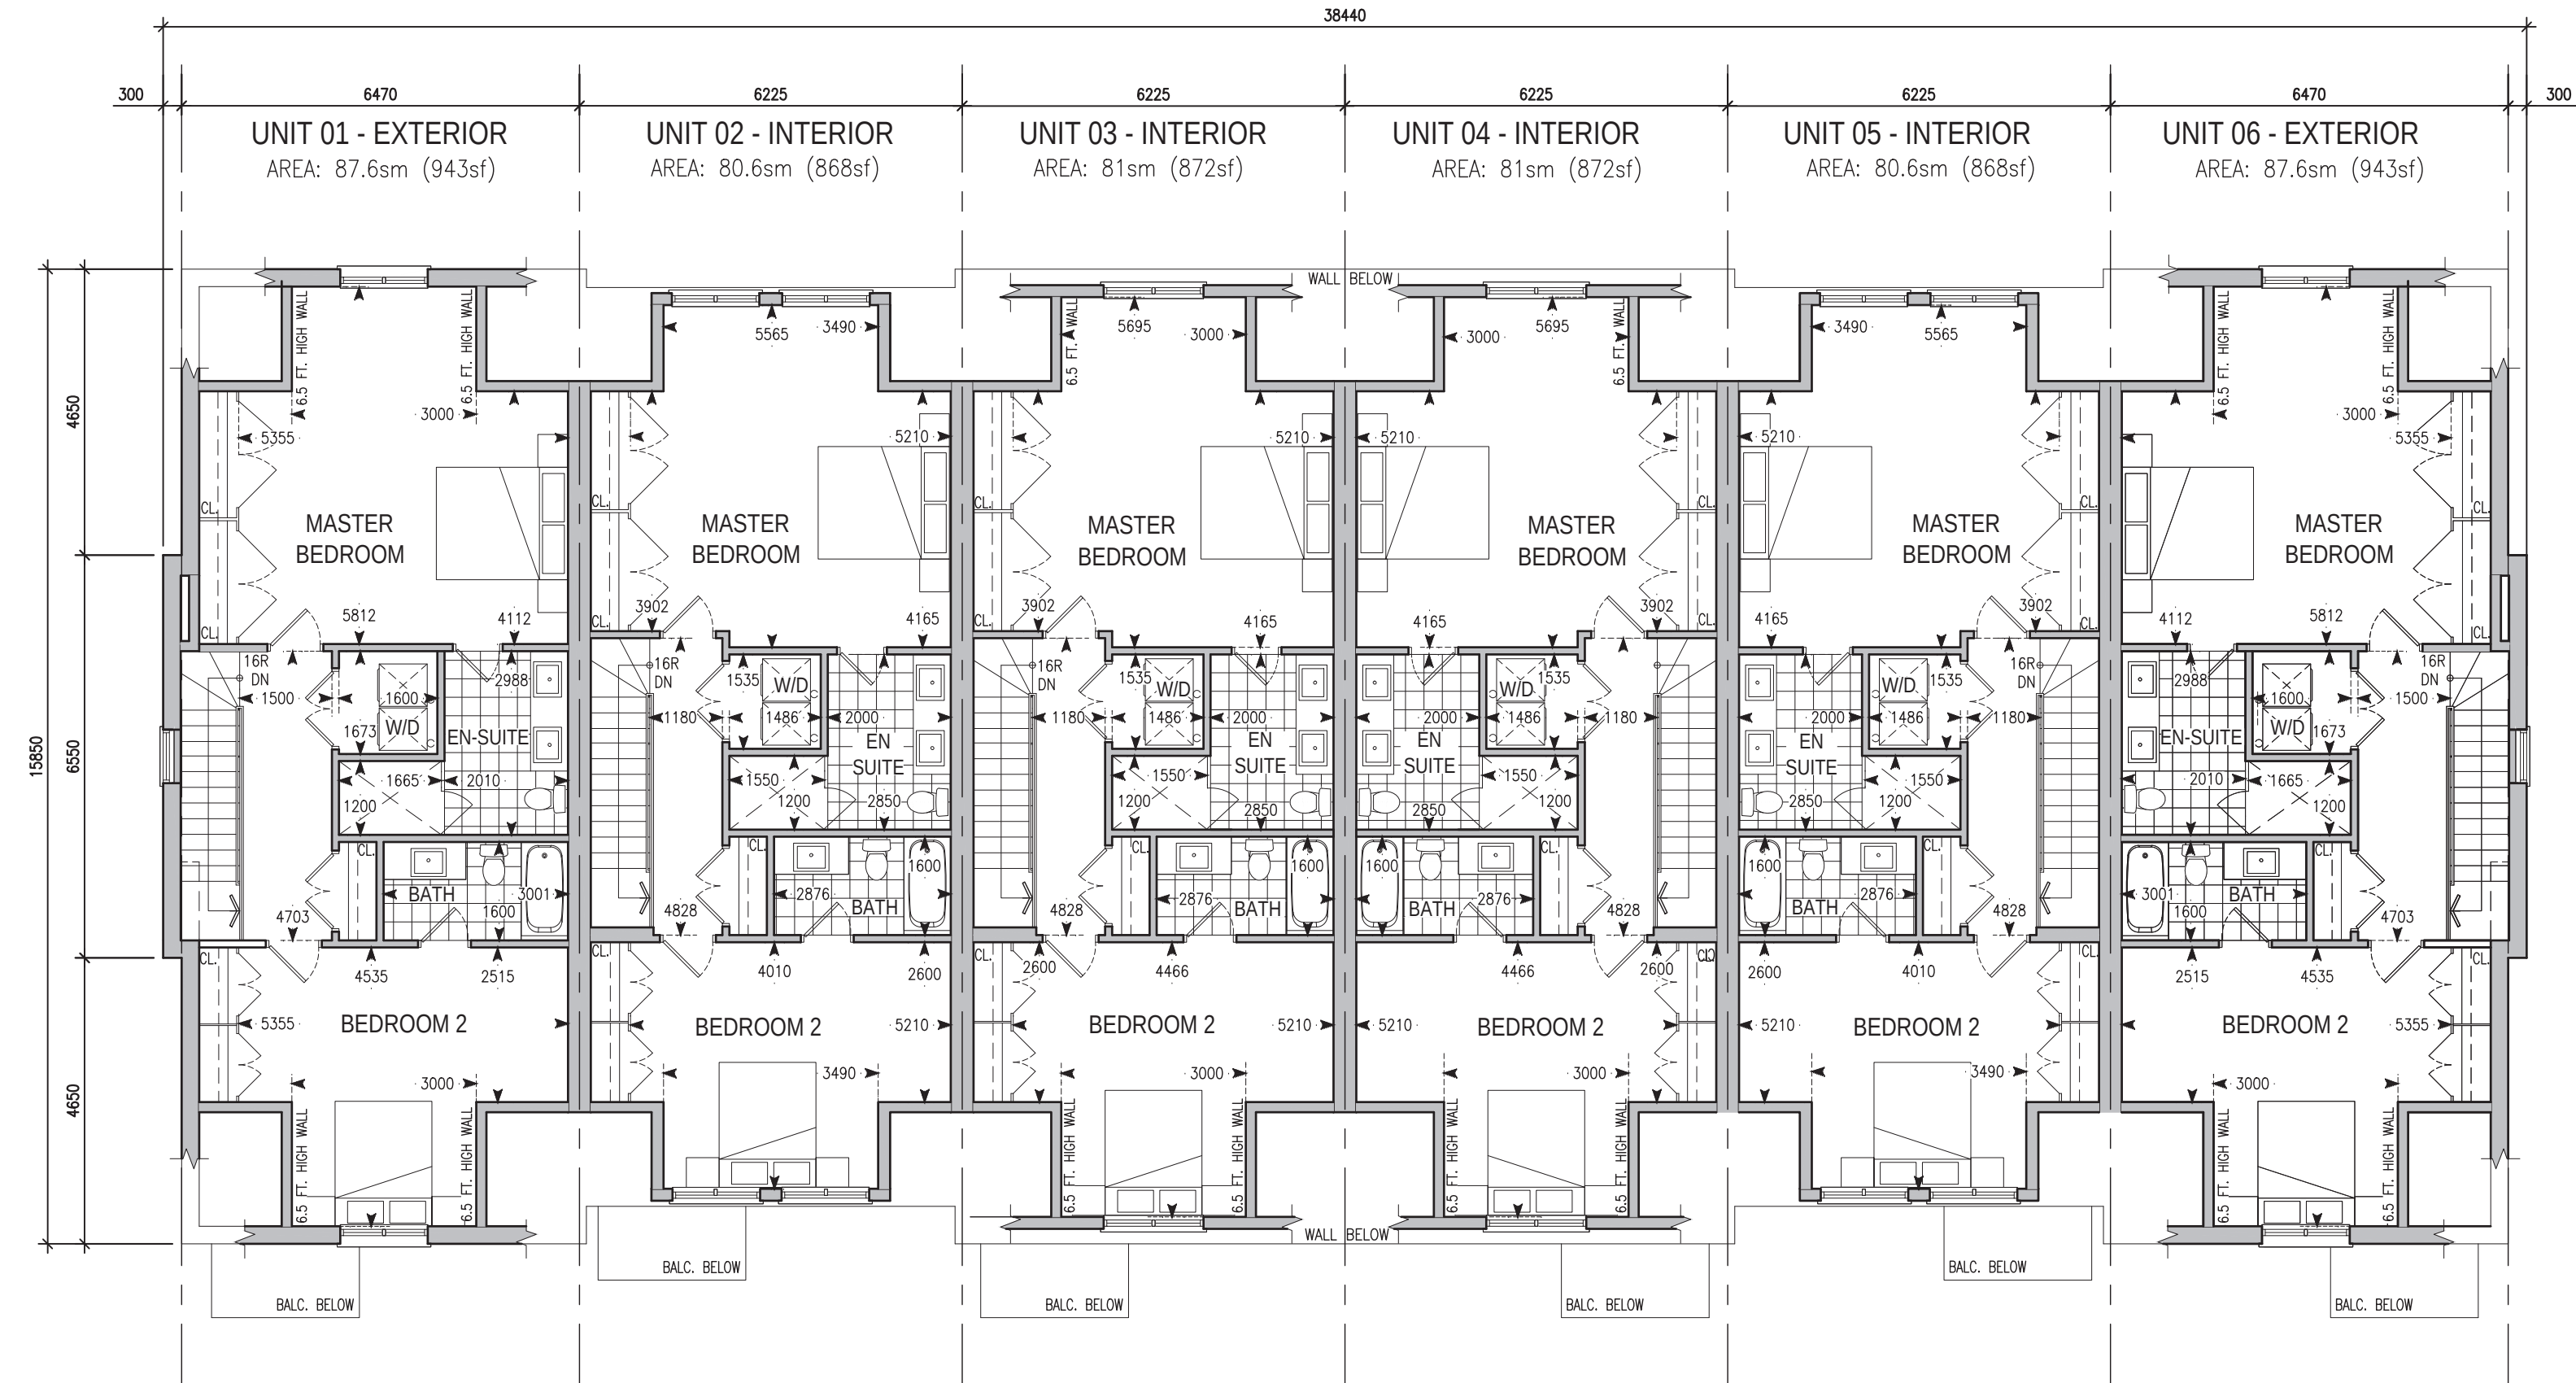

TOWNHOUSE BLOCK 1 - PROPOSED 3RD FLOOR PLAN

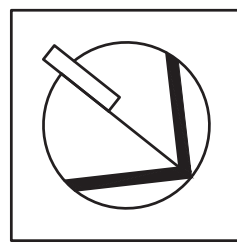

MONA ROAD PHASE II
TOWNHOUSE DEVELOPMENT

1148-1154 MONA ROAD
MISSISSAUGA, ON

CLIENT
QUEENSCORP

CONSULTANTS

ARCHITECT
JOSEPH N CAMPITELLI
ARCHITECT INC.
10 Bur Oak Avenue, Unit 3, Markham, ON L6C 0A2
tel: 905-887-8907 fax: 905-887-9400
e-mail: info@jnc-architect.com

LEGAL
This drawing, as an instrument of service, is provided by, and is the property of, Joseph N. Campitelli, Architect Inc. (the "Architect"). The contractor must verify and accept responsibility for all dimensions and conditions on site and must notify the Architect, of any variations from the supplied information. The Architect is not responsible for the accuracy of survey, structural, mechanical, electrical, engineering information, etc., which is shown on this drawing. Refer to the appropriate engineering drawings before proceeding with the work. Construction must conform to all applicable codes and requirements of the authorities having jurisdiction. Unless otherwise noted, no investigation has been undertaken or reported on by the Architect, in regard to the environmental condition of the site to which the drawing relates. This drawing is not to be used for construction purposes until countersigned by the Architect.

COUNTERSIGNED
Joseph N. Campitelli, Architect
B.Arch., O.A.A., M.R.A.I.C.



DWG ISSUES	DATE	DESCRIPTION	BY
1.	DEC.04.2023	ISSUED FOR REVIEW	RD
2.	DEC.18.2023	ISSUED FOR REVIEW	RD
3.	JAN.19.2024	ISSUED FOR REVIEW	RD
4.	FEB.02.2024	ISSUED FOR REVIEW + COORD.	RD
5.	JUN.14.2024	ISSUED FOR REVIEW + COORD.	RD
6.	SEP.12.2024	ISSUED FOR REVIEW + COORD.	RD
7.	OCT.09.2024	ISSUED FOR REVIEW + COORD.	RD
8.	MAR.13.2025	ISSUED FOR COORDINATION	RD
9.	MAR.25.2025	ISSUED FOR 2BA RE-SUBMISSION	RD

DESCRIPTION

LEGAL

INFO
PROJECT ARCHITECT
J. CAMPITELLI
ASSISTANT DESIGNER

DRAWN BY
RD
CHECKED BY
J.C.

DWG TITLE
TOWNHOUSE BLOCK 1
PROPOSED
3RD FLOOR & ROOF PLANS

SCALE
1:100

DATE PREPARED
MAR 25 2025

PROJECT NO
311 23 D

SHEET NO

A.302