


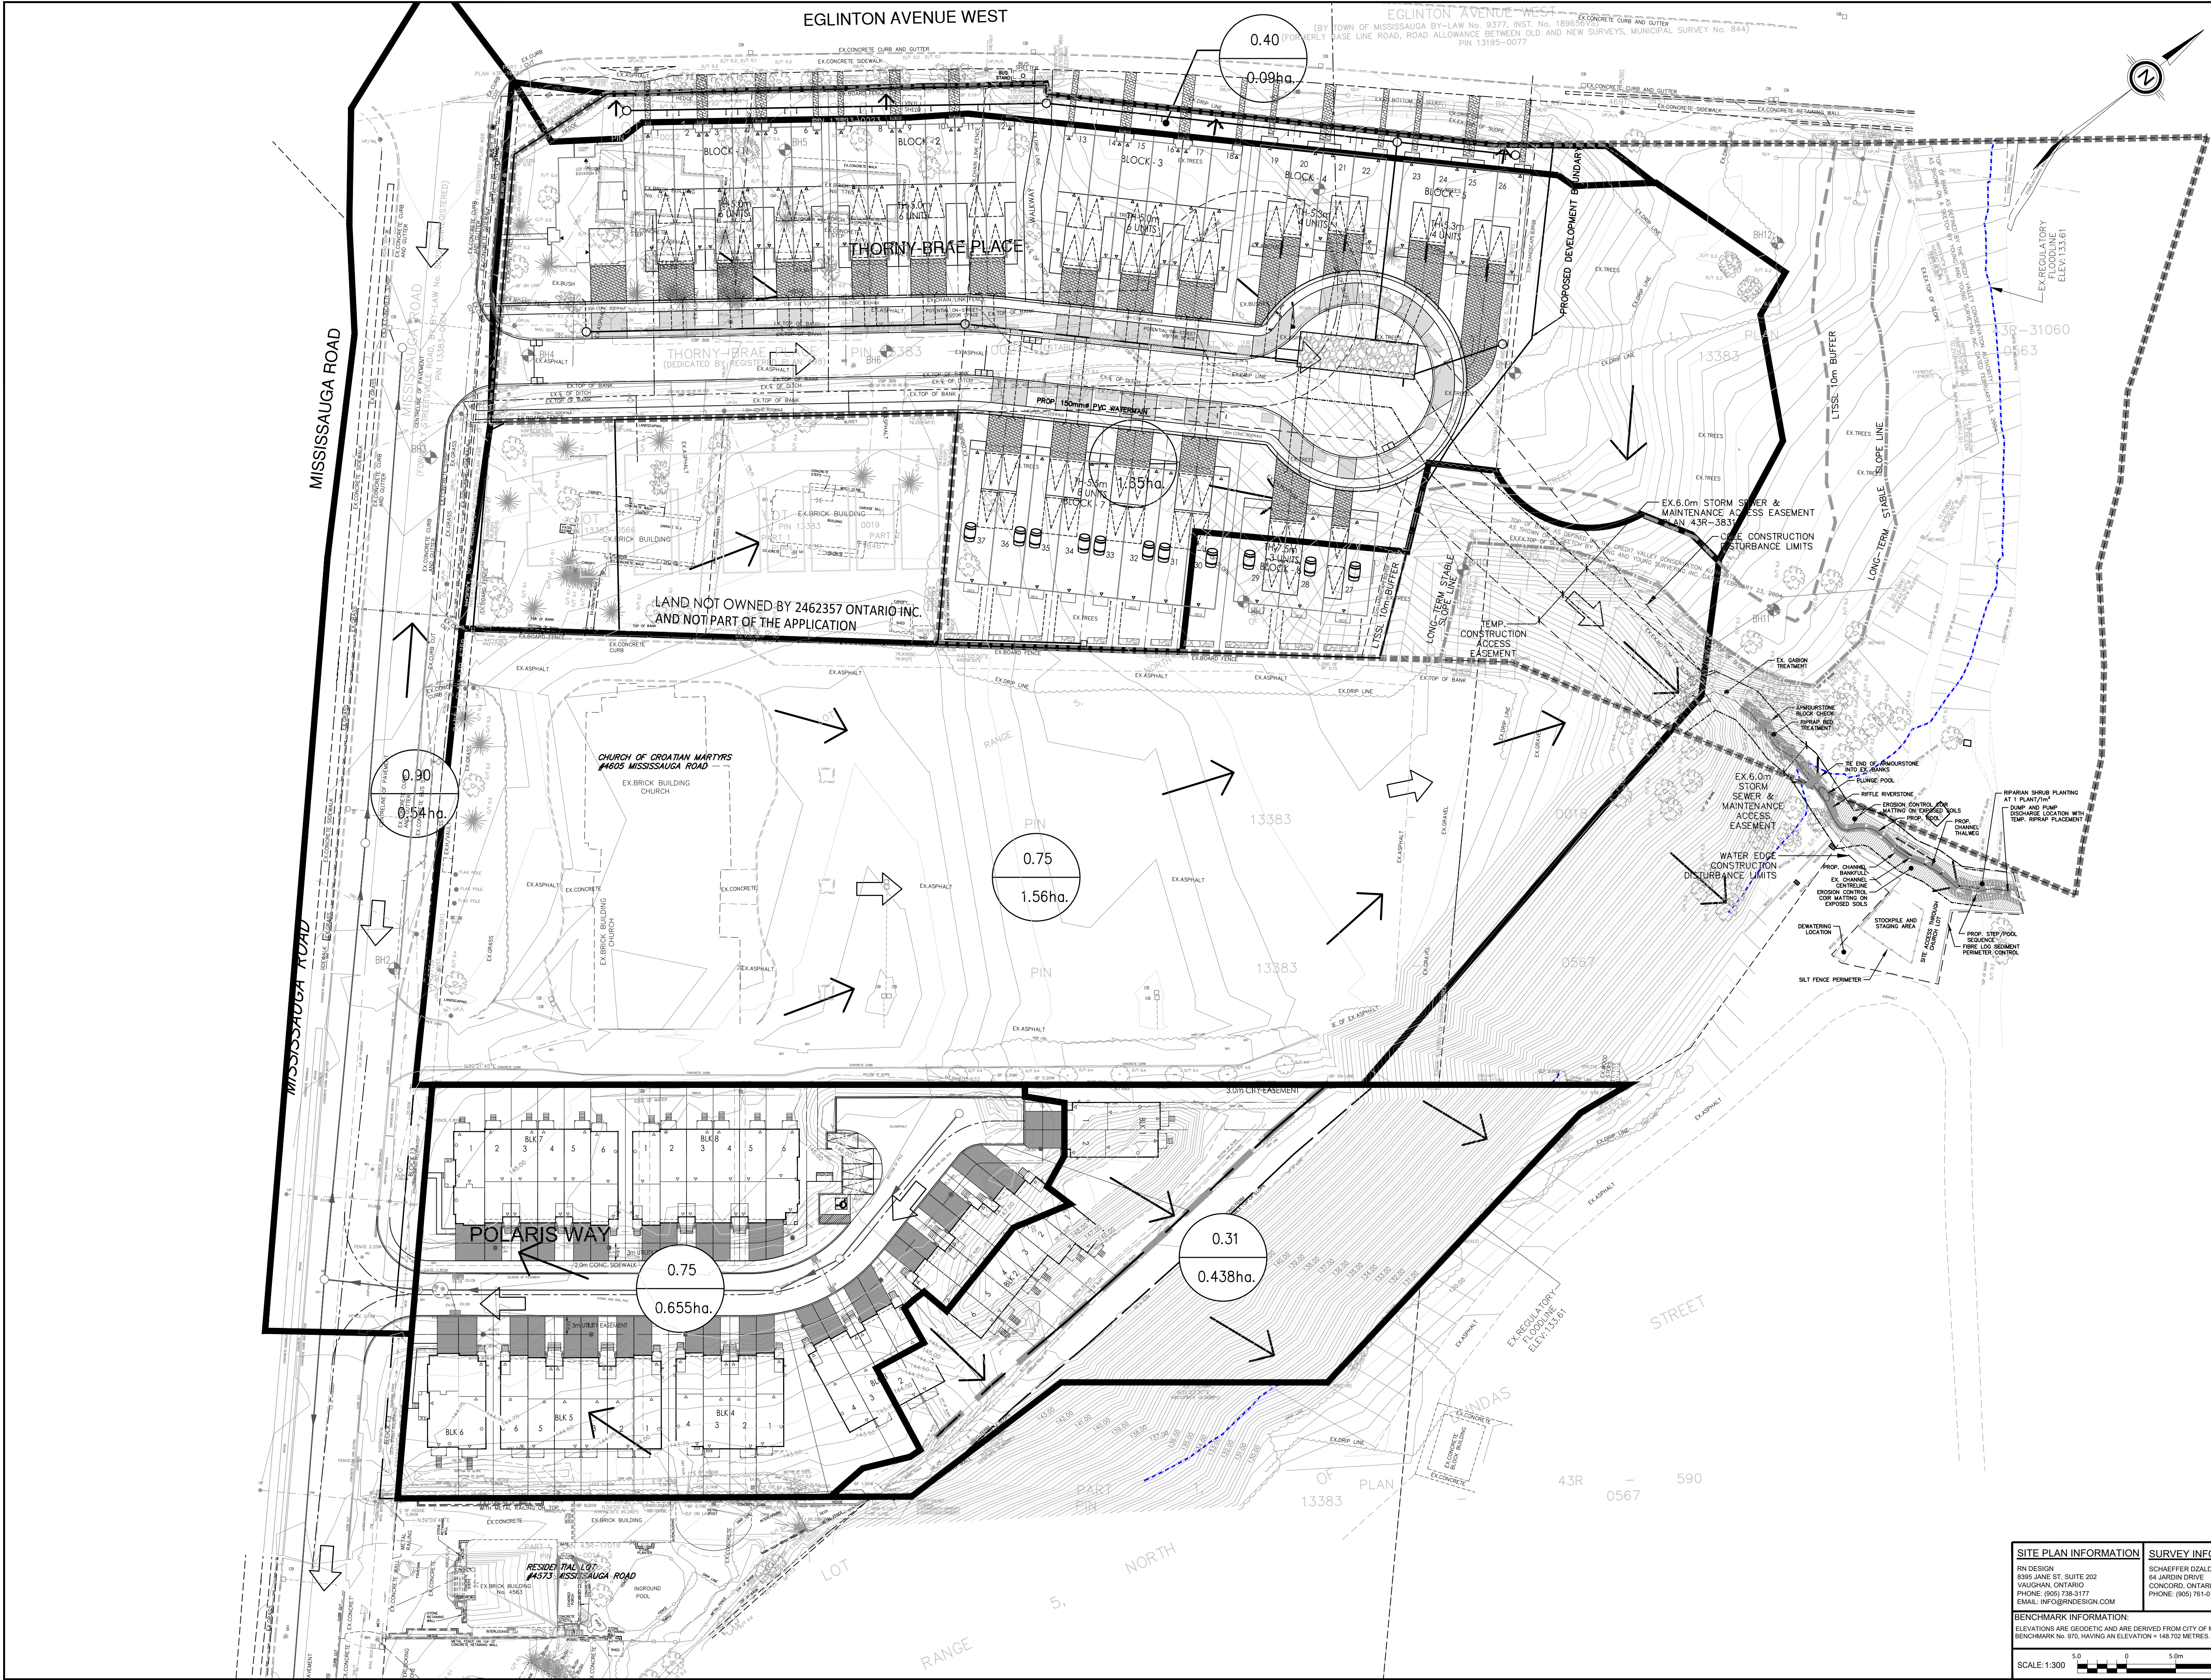


CLIENT
KINGRIDGE DEVELOPMENTS
1660 NORTH SERVICE ROAD EAST
SUITE 109-B
OAKVILLE ON. L6H 7G3
PHONE: (416) 277-7466
EMAIL: INFO@KINGRIDGEDEVELOPMENTS.CA


COPYRIGHT
This drawing has been prepared solely for the intended use, and any reproduction or distribution for any purpose other than authorized by ARCADIS is forbidden. Written dimensions shall have precedence over scaled dimensions. Contractors shall verify and be responsible for all dimensions and conditions on the job, and ARCADIS shall be informed of any variations from the dimensions and conditions shown on the drawing. Shop drawings shall be submitted to ARCADIS for general conformance before proceeding with fabrication.
ARCADIS PROFESSIONAL SERVICES (CANADA) INC.
is a member of ARCADIS Group of companies.

ISSUES	No.	DESCRIPTION	DATE
1.	SUBMITTED FOR OPA/ZONING/SPA	FEB. 23, 2024	
2.	RE-SUBMITTED FOR OPA/ZONING/SPA	DEC 18, 2024	

- LEGEND
- POST-DEVELOPMENT DRAINAGE AREA
 - 0.75 RUNOFF COEFFICIENT
 - 1.56ha DRAINAGE AREA
 - DIRECTION OF DRAINAGE
 - OVERLAND FLOW

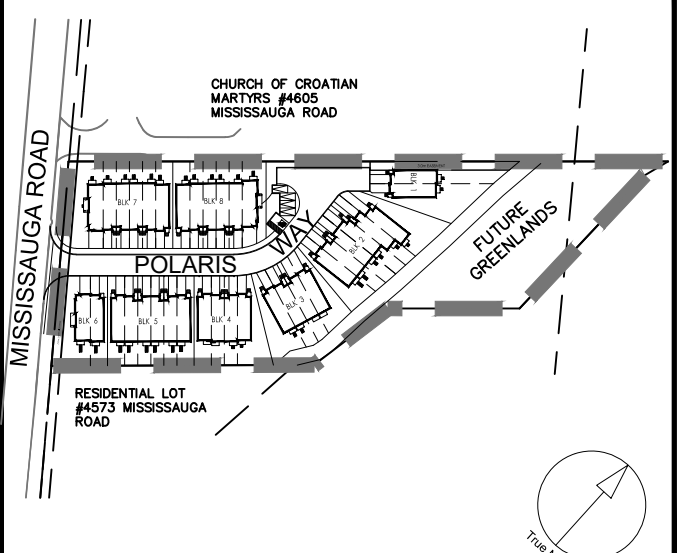

KEY PLAN (N.T.S.)

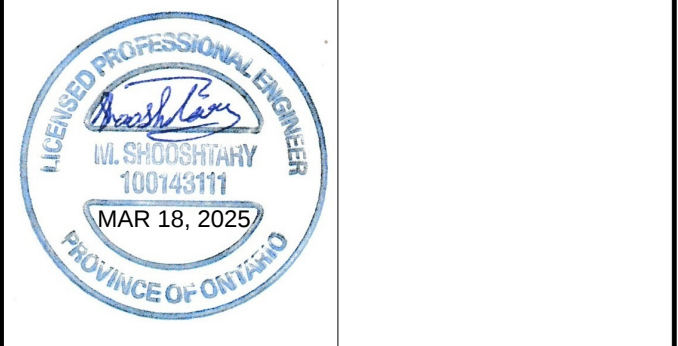

PROJECT
1786 POLARIS WAY
CITY OF MISSISSAUGA

PROJECT NO:
145121
DRAWN BY:
JF
PROJECT MGR:
SR
CHECKED BY:
BH/AK
APPROVED BY:
AK

SHEET TITLE
POST-DEVELOPMENT DRAINAGE AREA PLAN

SHEET NUMBER
SWM-02
ISSUE
01

SITE PLAN INFORMATION	SURVEY INFORMATION
RD DESIGN 8395 JANE ST. SUITE 202 VAUGHAN, ONTARIO PHONE: (905) 738-3177 EMAIL: INFO@RDDESIGN.COM	SCHAEFFER DZALDOV PURCELL LTD. 64 JARDIN DRIVE CONCORD, ONTARIO PHONE: (905) 761-0101
BENCHMARK INFORMATION: ELEVATIONS ARE GEODETIC AND ARE DERIVED FROM CITY OF MISSISSAUGA BENCHMARK No. 970, HAVING AN ELEVATION = 148.702 METRES.	
SCALE: 1:300	