



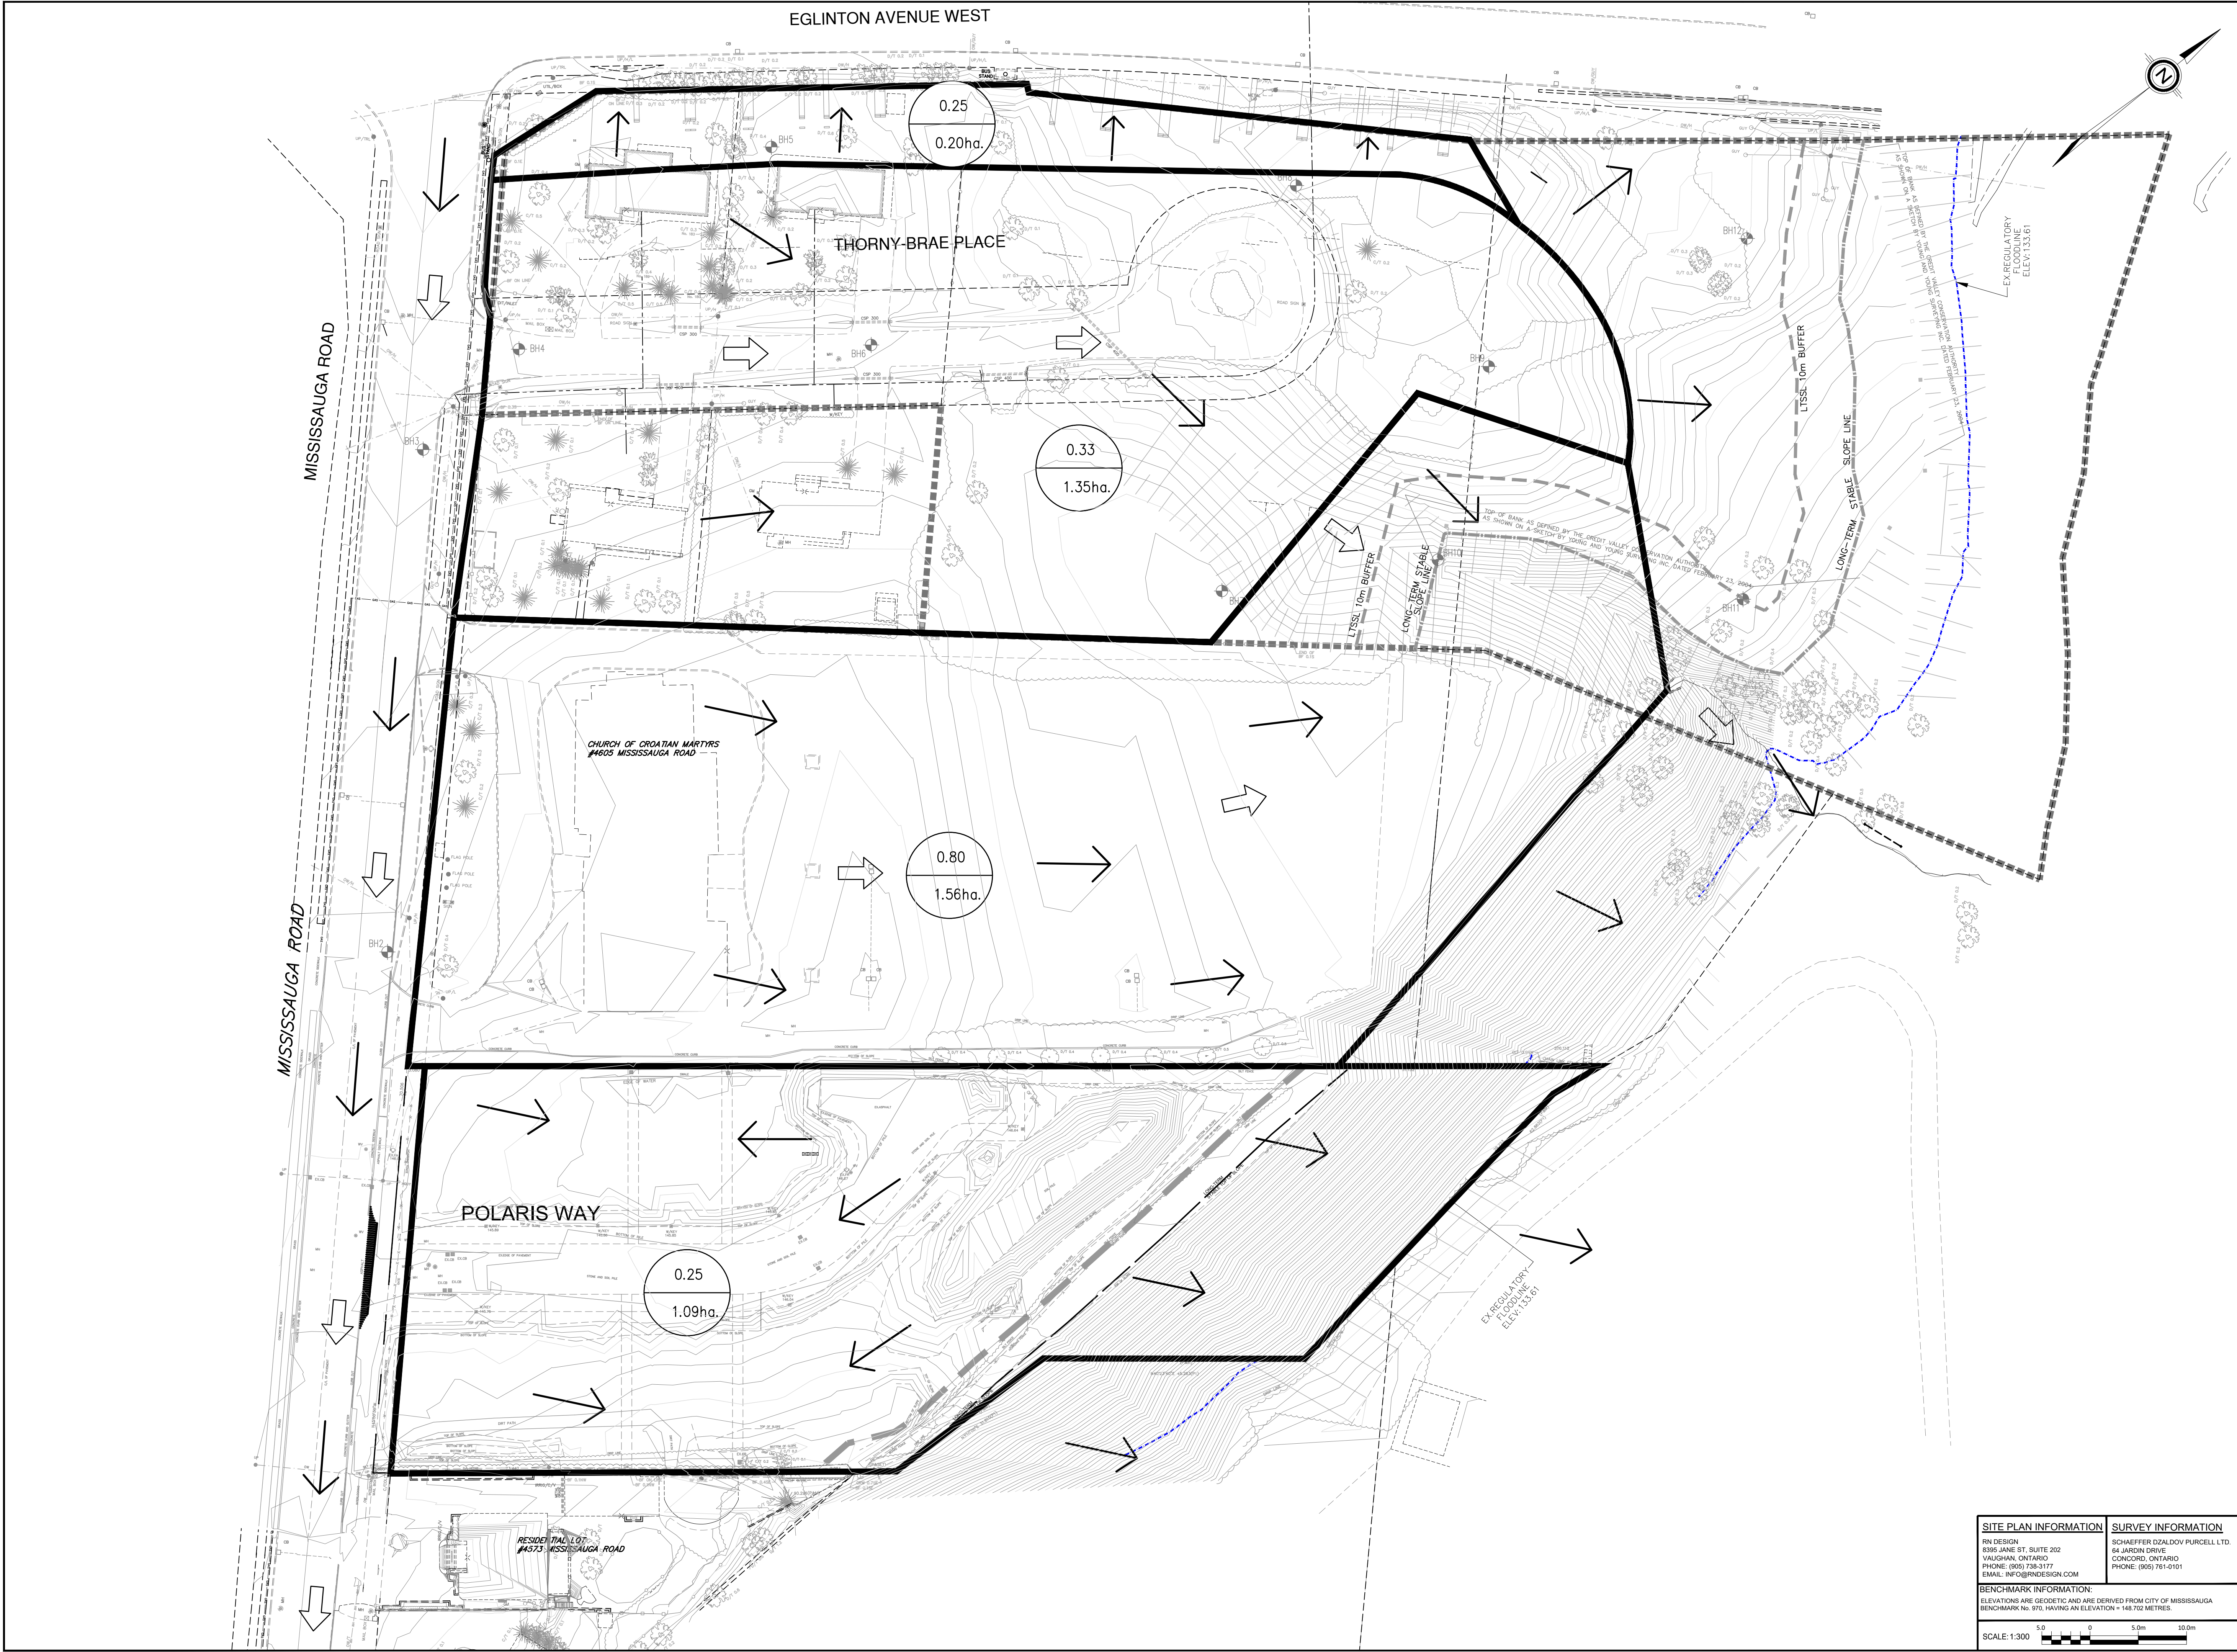


CLIENT
KINGRIDGE DEVELOPMENTS
1660 NORTH SERVICE ROAD EAST
SUITE 109-B
OAKVILLE ON. L6H 7G3
PHONE: (416) 277-7466
EMAIL: INFO@KINGRIDGEDEVELOPMENTS.CA

COPYRIGHT
This drawing has been prepared solely for the intended use, and any reproduction or distribution for any purpose other than authorized by ARCADIS is prohibited. Written dimensions shall have precedence over scaled dimensions. Contractors shall verify and be responsible for all dimensions and conditions on the job, and ARCADIS shall be informed of any variations from the dimensions and conditions shown on the drawing. Shop drawings shall be submitted to ARCADIS for general conformance before proceeding with fabrication.
ARCADIS PROFESSIONAL SERVICES (CANADA) INC.
is a member of ARCADIS Group of companies

No.	DESCRIPTION	DATE
1.	SUBMITTED FOR OPA/ZONING/SPA	FEB. 23, 2024
2.	RE-SUBMITTED FOR OPA/ZONING/SPA	JUN. 28, 2024

- LEGEND
- PRE-DEVELOPMENT DRAINAGE AREA
 - 0.45 RUNOFF COEFFICIENT
 - 0.06ha DRAINAGE AREA
 - DIRECTION OF DRAINAGE
 - OVERLAND FLOW

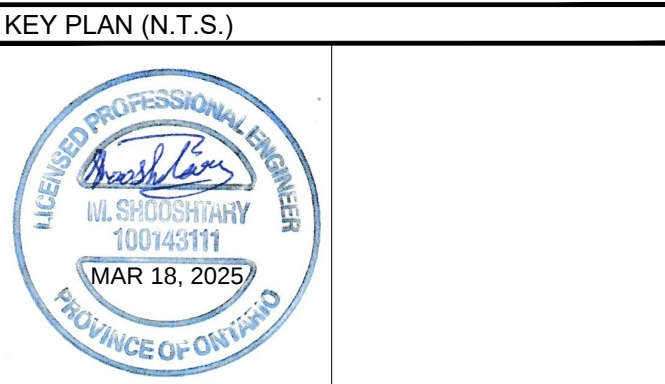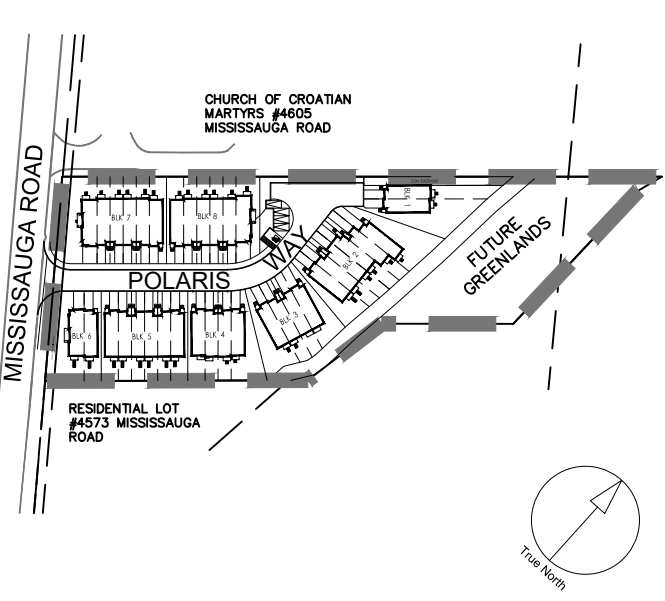

PROJECT
1786 POLARIS WAY
CITY OF MISSISSAUGA

PROJECT NO:
145121
DRAWN BY:
JF
PROJECT MGR:
SR
CHECKED BY:
BH/AK
APPROVED BY:
AK

SHEET TITLE
PRE-DEVELOPMENT
DRAINAGE AREA PLAN

SHEET NUMBER
SWM-01
ISSUE
01

SITE PLAN INFORMATION
RN DESIGN
8395 JANE ST. SUITE 202
VAUGHAN, ONTARIO
PHONE: (905) 738-3177
EMAIL: INFO@RNDESIGN.COM
BENCHMARK INFORMATION:
ELEVATIONS ARE GEODETIC AND ARE DERIVED FROM CITY OF MISSISSAUGA
BENCHMARK No. 970, HAVING AN ELEVATION = 148.702 METRES.
SCALE: 1:300

SURVEY INFORMATION
SCHAEFFER DZALDOV PURCELL LTD.
84 JARDIN DRIVE
CONCORD, ONTARIO
PHONE: (905) 761-0101

SCALE: 1:300