


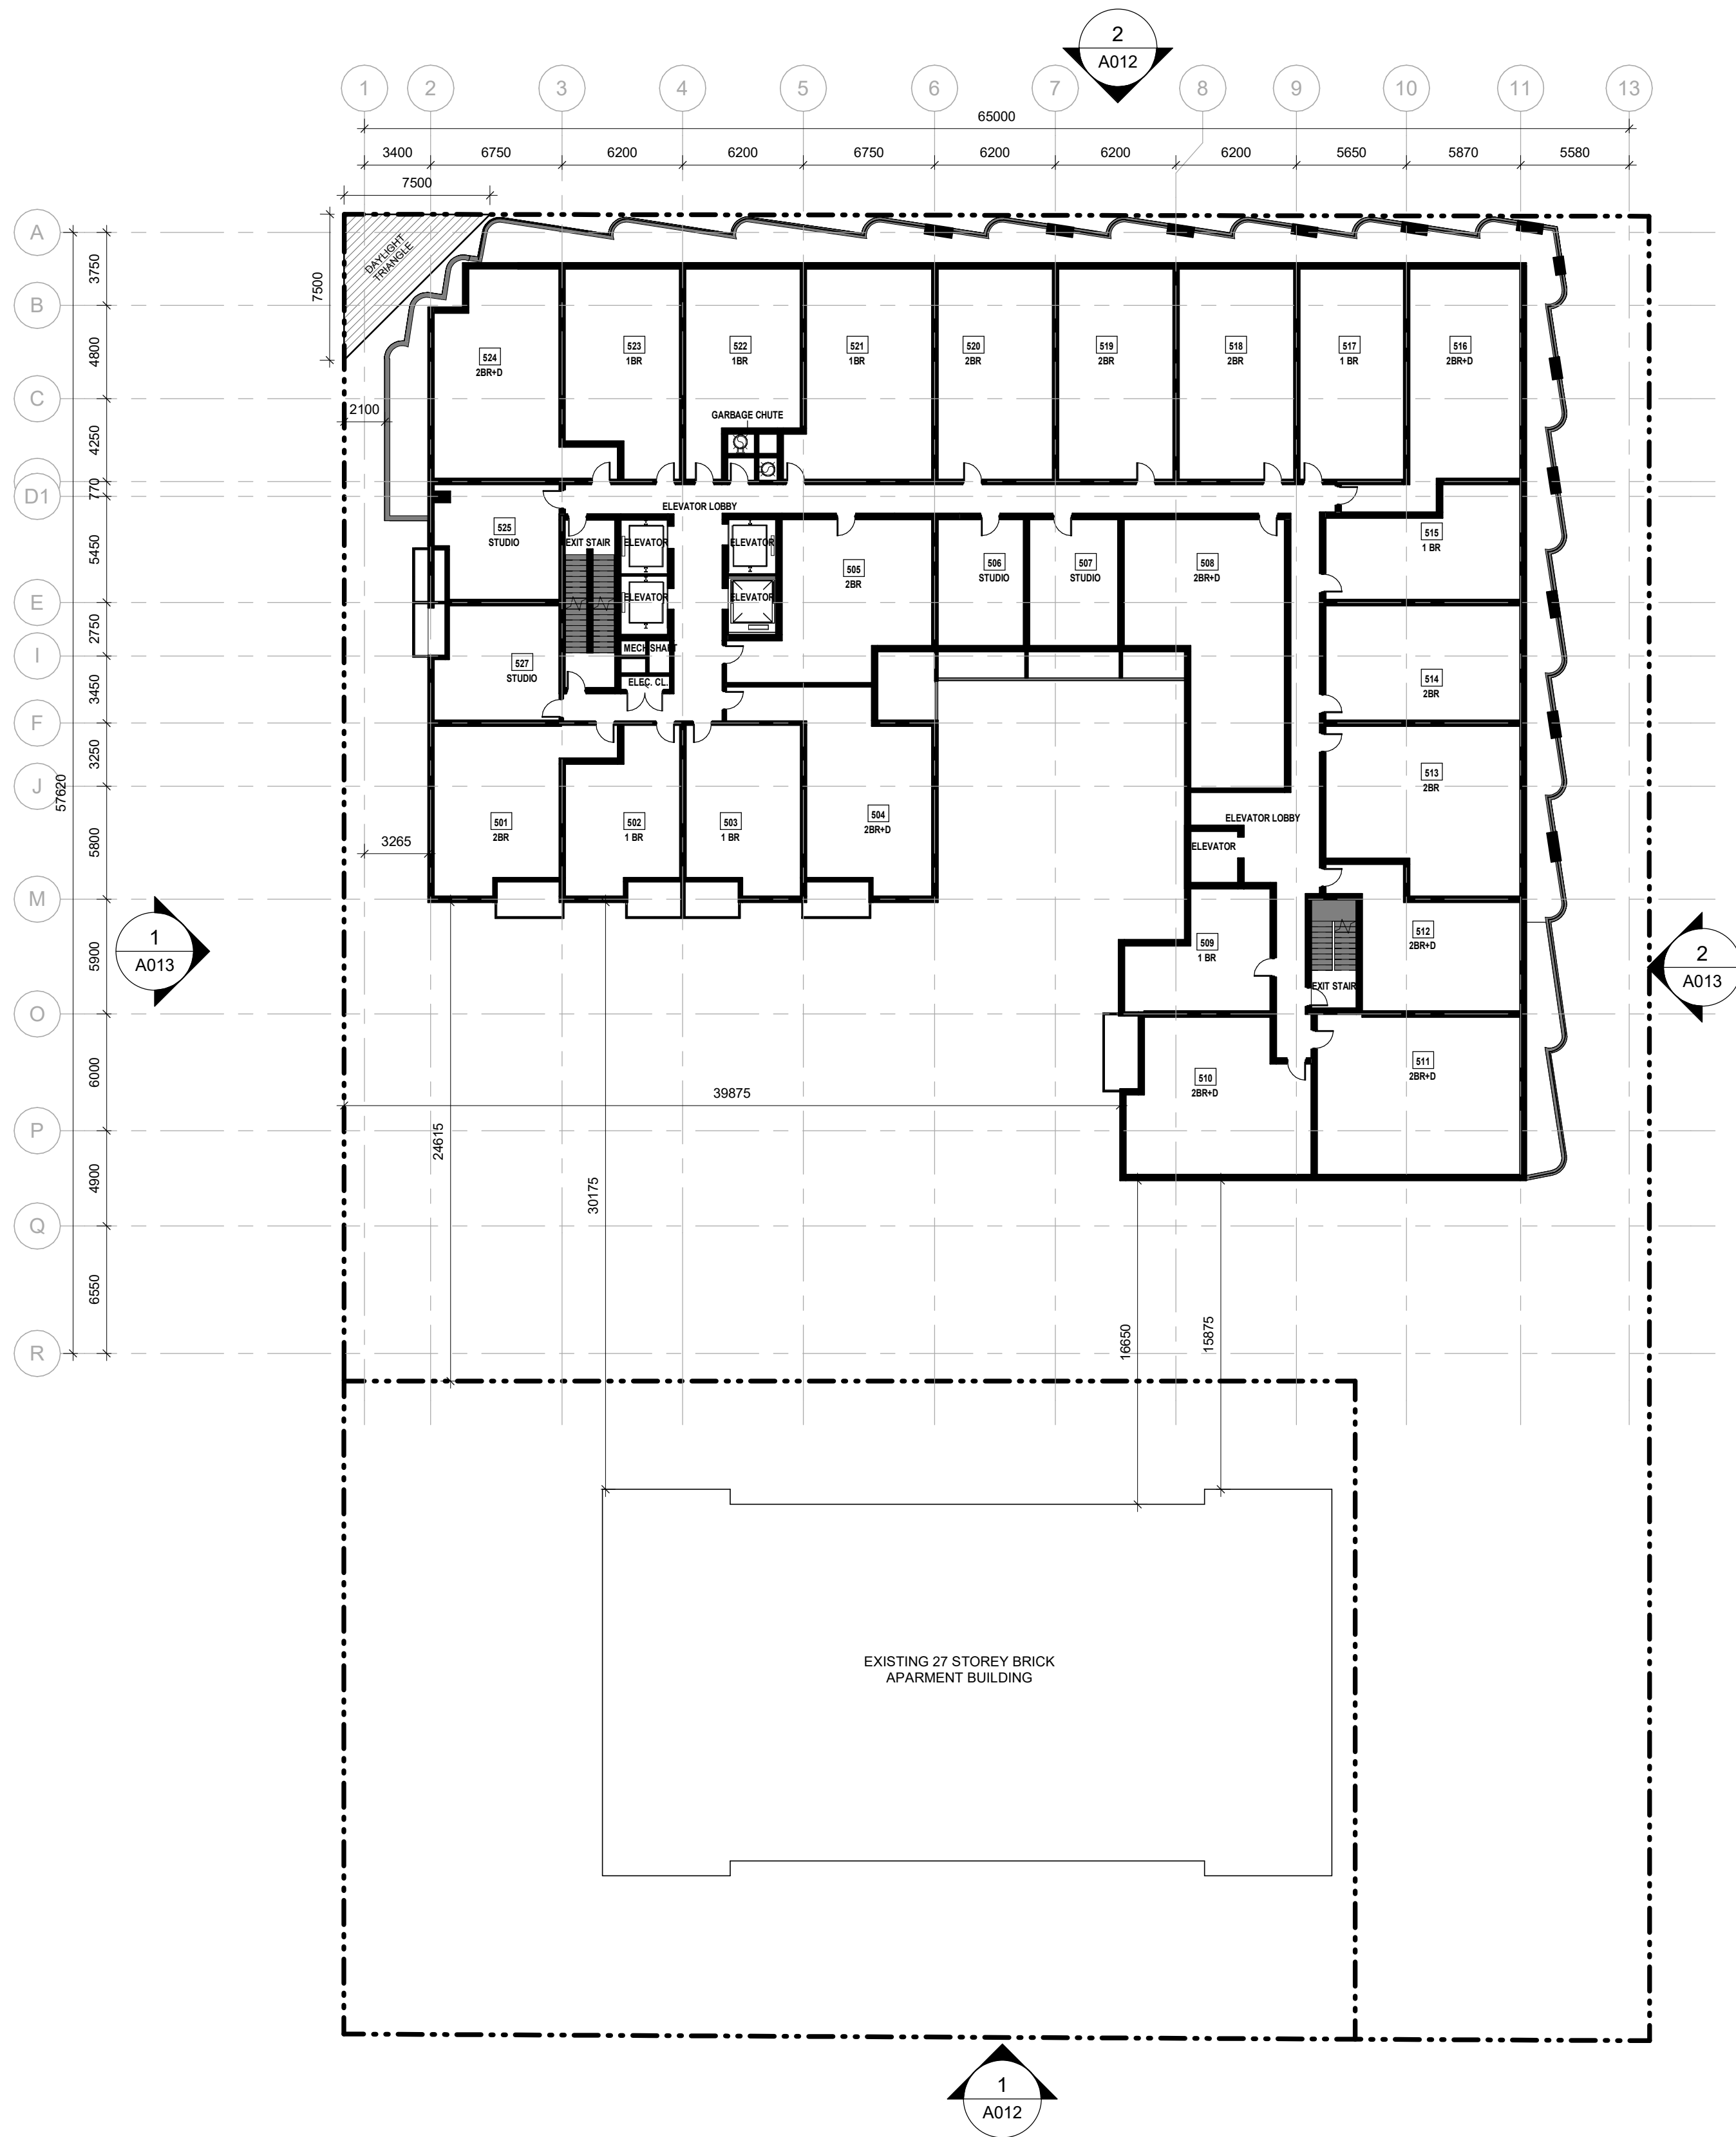

2 LEVLE 05- FLOOR PLAN
A007 Scale: 1 : 250

CLIENT MPCT DIF 70 Park Street East LP	COPYRIGHT This drawing has been prepared solely for the intended use, thus any reproduction or distribution for any purpose other than authorized by IBI Group is forbidden. Written dimensions shall have precedence over scaled dimensions. Contractors shall verify and be responsible for all dimensions and conditions on the job, and IBI Group shall be informed of any variations from the dimensions and conditions shown on the drawing. Shop drawings shall be submitted to IBI Group for general conformance before proceeding with fabrication.	ISSUES <table border="1"><thead><tr><th>No.</th><th>DESCRIPTION</th><th>DATE</th></tr></thead><tbody><tr><td>1</td><td>ISSUED FOR REZONING</td><td>2023-01-14</td></tr><tr><td>2</td><td>REISSUED FOR REZONING</td><td>2023-05-10</td></tr></tbody></table>	No.	DESCRIPTION	DATE	1	ISSUED FOR REZONING	2023-01-14	2	REISSUED FOR REZONING	2023-05-10	CONSULTANTS	SEAL 	PROJECT 70 PARK STREET EAST	PRIME CONSULTANT ARCADIS IBI GROUP 55 St. Clair Avenue West, 7th Floor, Toronto, ON M4V 2Y7, Canada Tel 416 596 1930 fax 416 596 0644 ibi@group.com
	No.	DESCRIPTION	DATE												
	1	ISSUED FOR REZONING	2023-01-14												
	2	REISSUED FOR REZONING	2023-05-10												
	IBI Group Architects (Canada) Inc. is a member of the IBI Group of companies	KEYPLAN 				SHEET TITLE LEVEL 2 TO 4 AND LEVEL 5 FLOOR PLANS	SHEET NUMBER A007	ISSUE 2							
70 Park Street East, Mississauga, ON					PROJECT NO: 141178	SCALE: 1 : 250	Autodesk Docs // 141178-70_ParkStreetEast_LP.dwg								
					DRAWN BY: Author	CHECKED BY: Checker		TYPE CHECK							
					PROJECT MGR: Designer	APPROVED BY: Approver									