
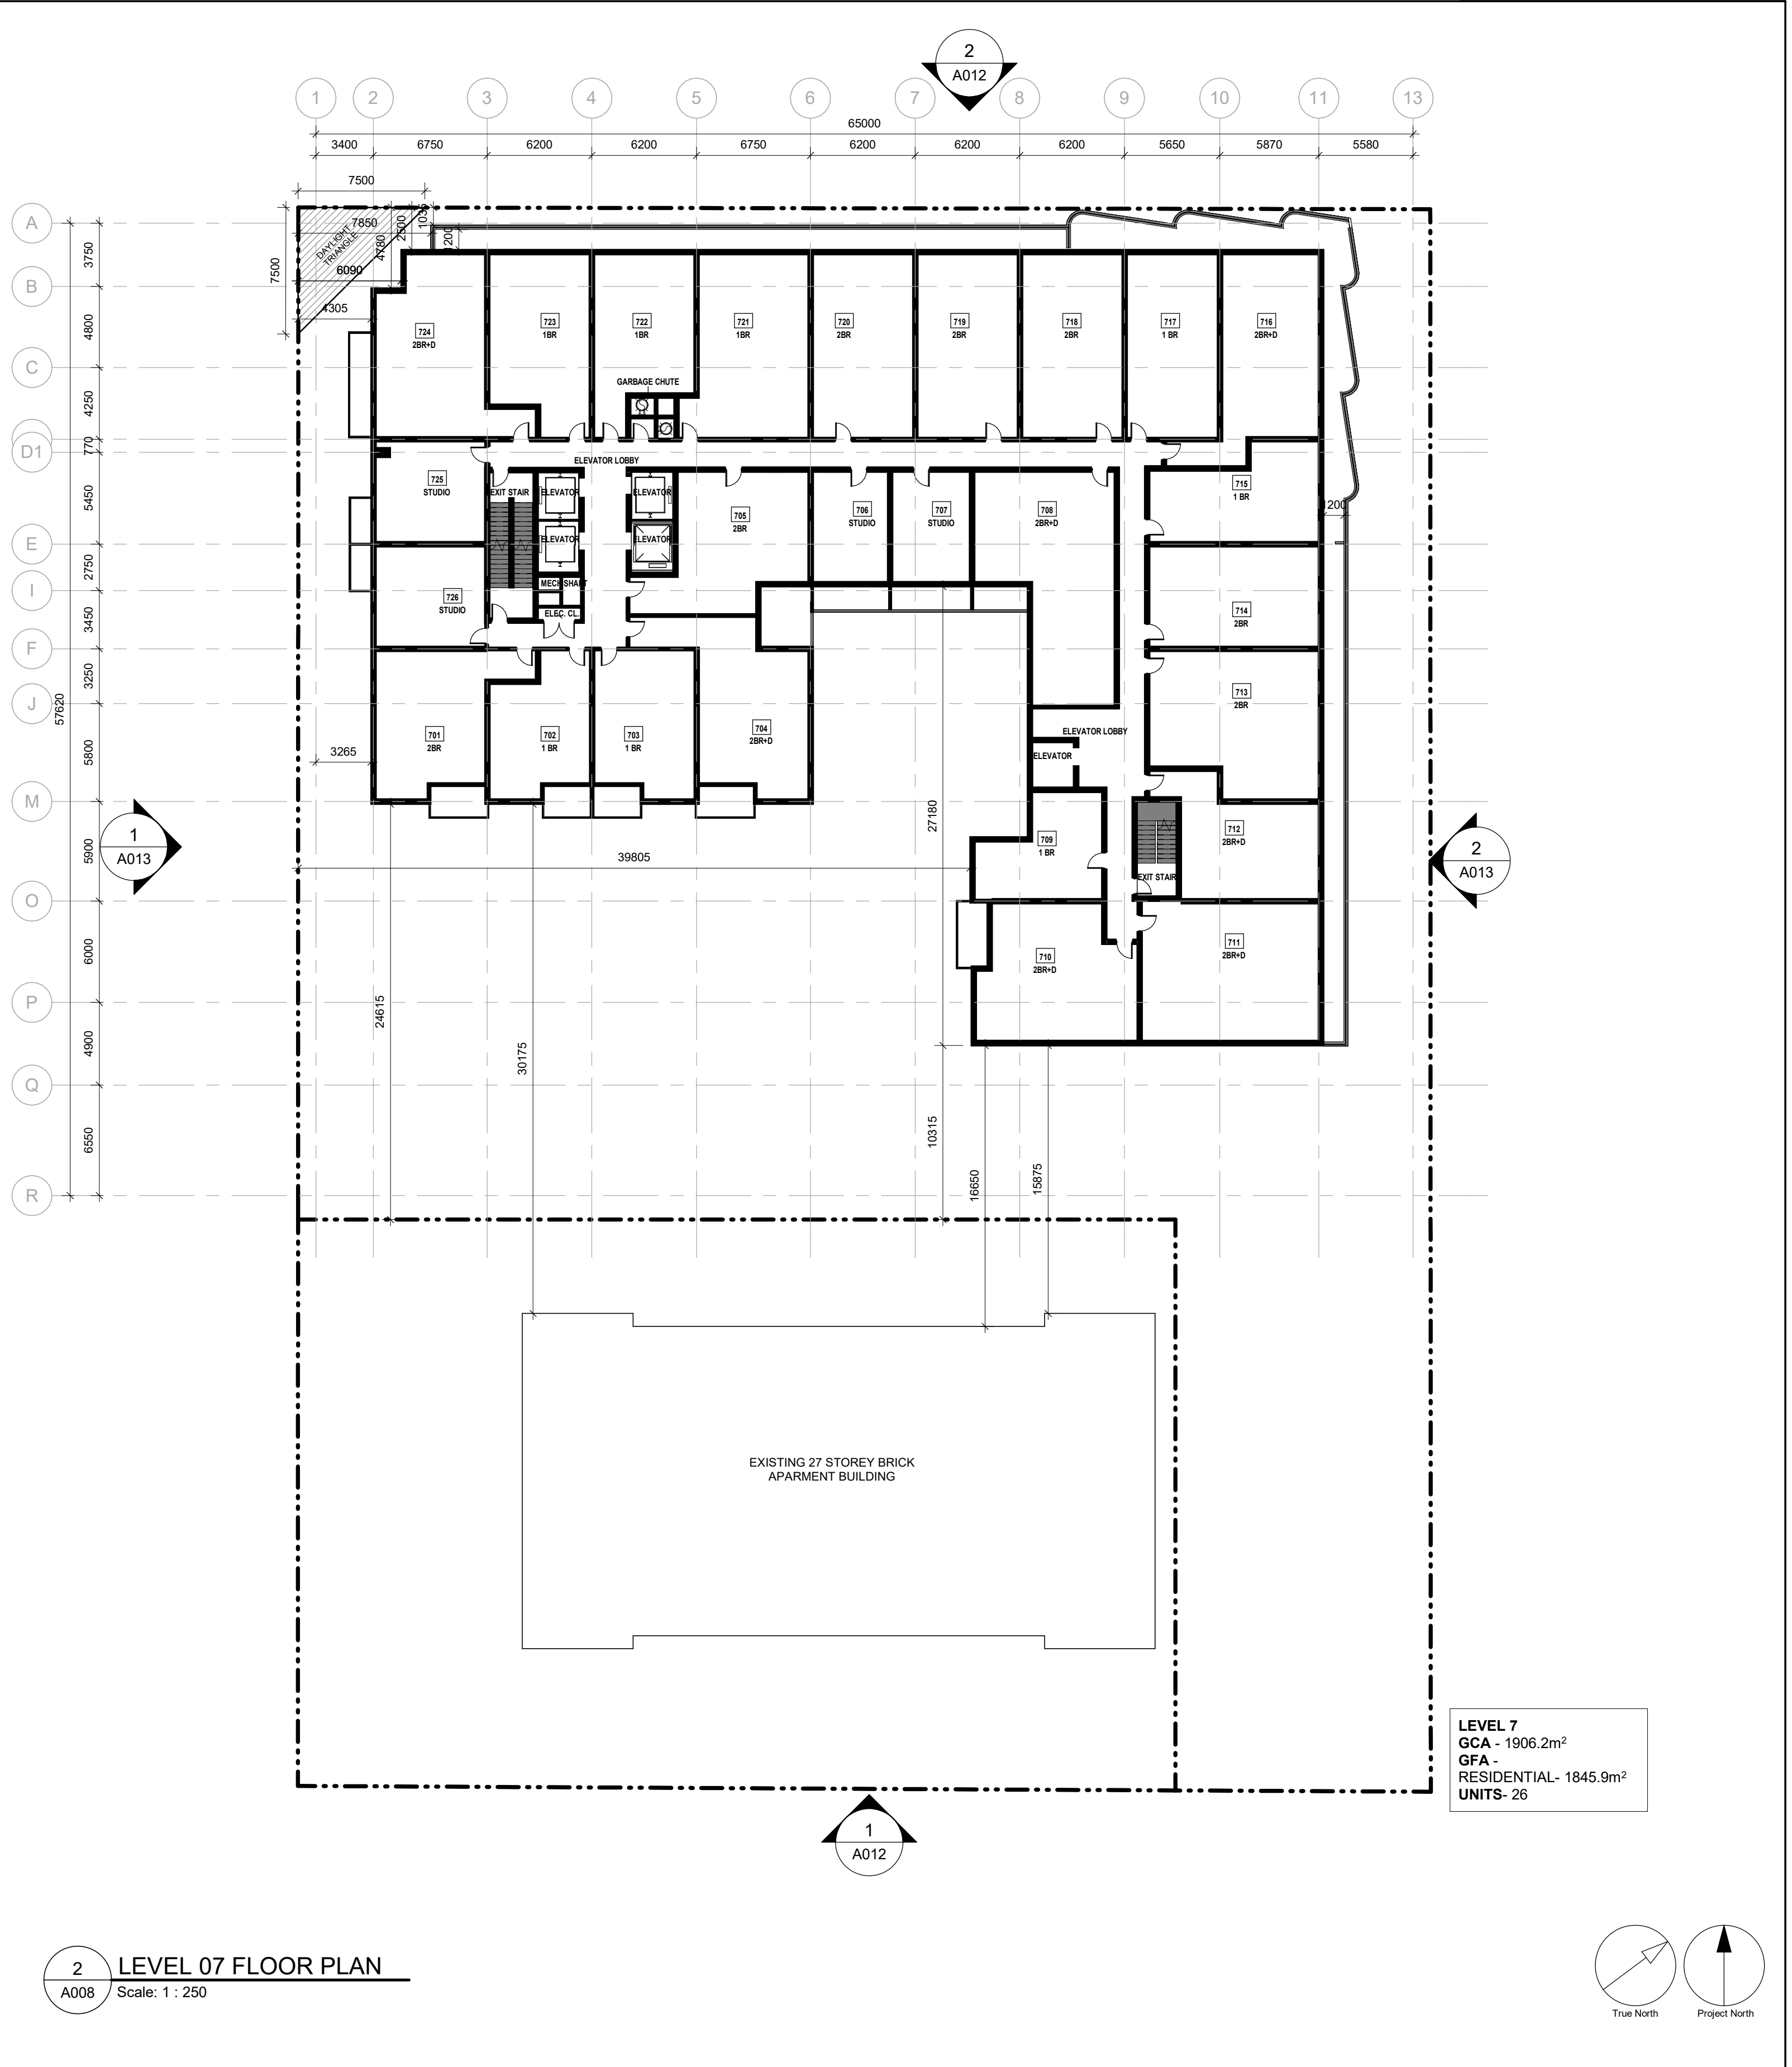
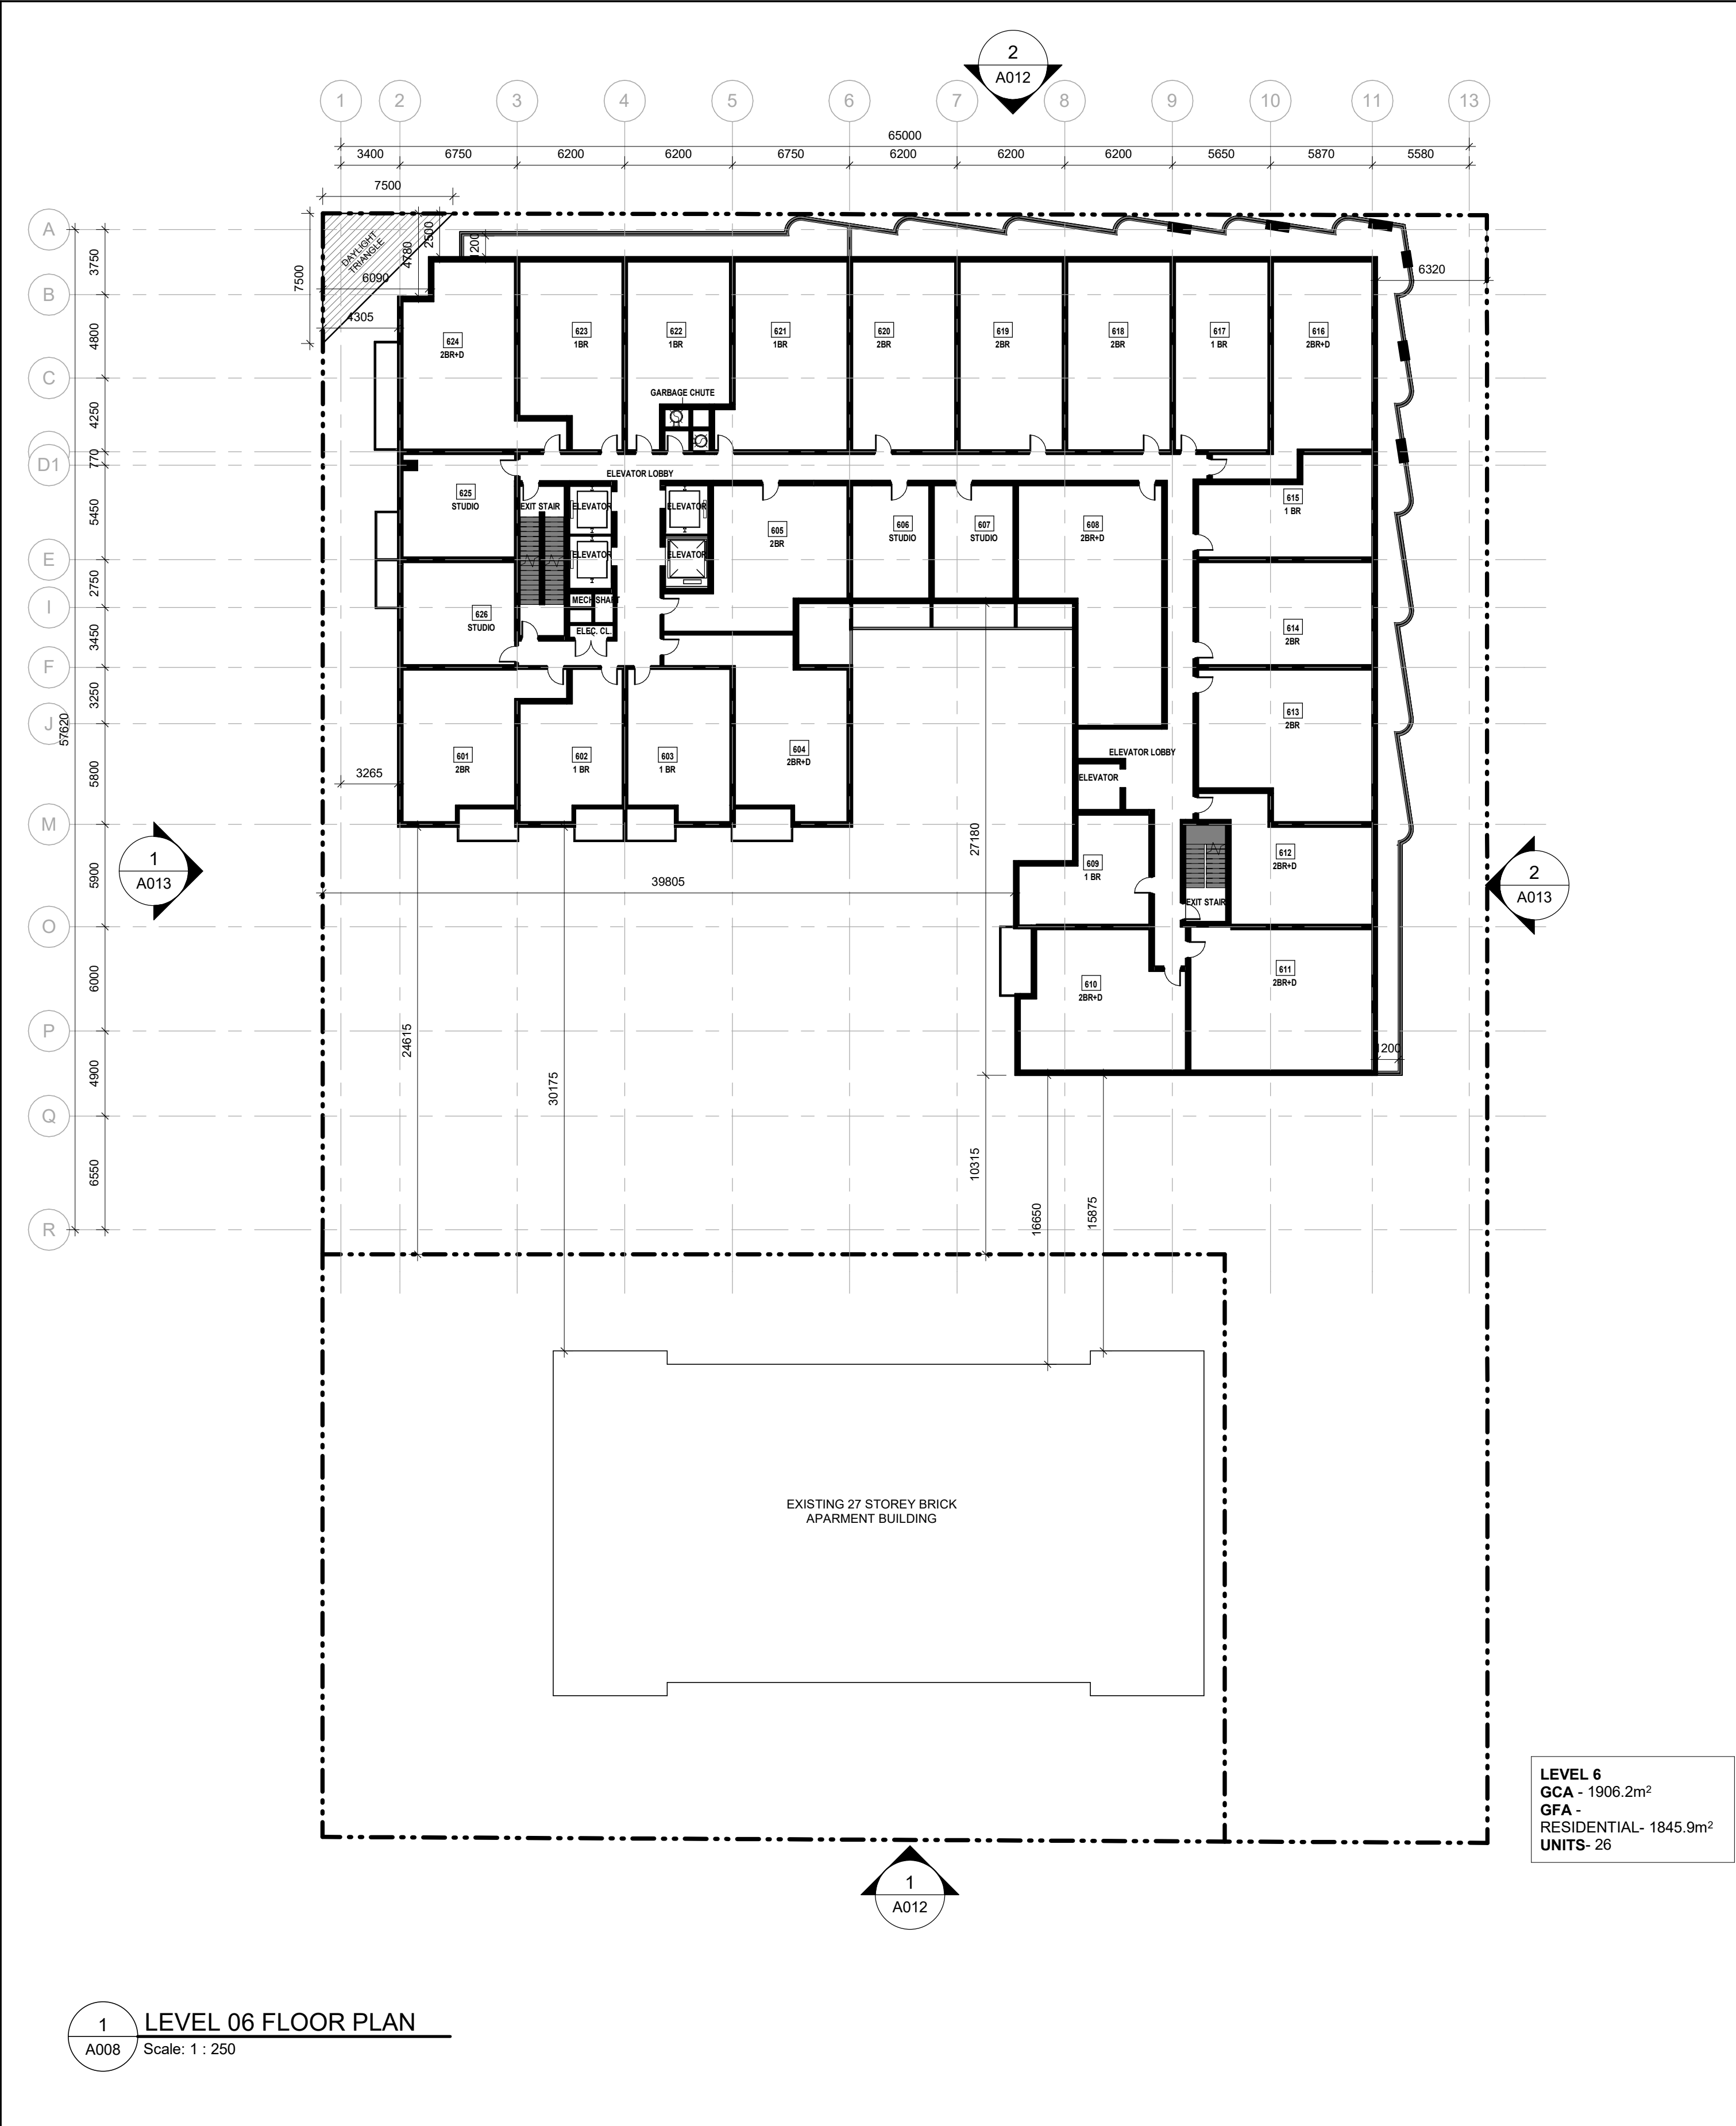
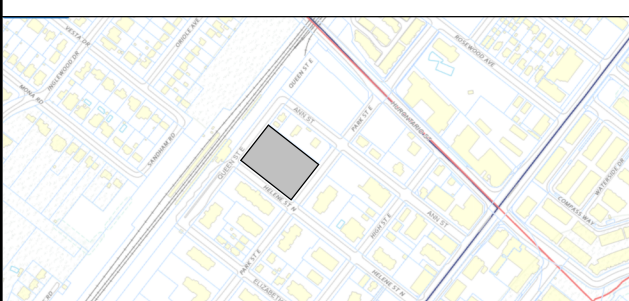


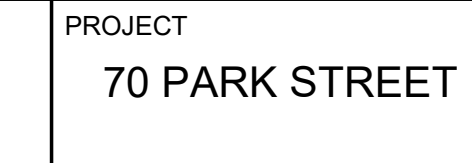

CLIENT	MPCT DIF 70 Park Street East LP									
	70 Park Street East, Mississauga, ON									
COPYRIGHT	This drawing has been prepared solely for the intended use, thus any reproduction or distribution for any purpose other than authorized by IBI Group is forbidden. Written dimensions shall have precedence over scaled dimensions. Contractors shall verify and be responsible for all dimensions and conditions on the job, and IBI Group shall be informed of any variations from the dimensions and conditions shown on the drawing. Shop drawings shall be submitted to IBI Group for general conformance before proceeding with fabrication. IBI Group Architects (Canada) Inc. is a member of the IBI Group of companies									
KEYPLAN										
ISSUES	<table><thead><tr><th>No.</th><th>DESCRIPTION</th><th>DATE</th></tr></thead><tbody><tr><td>1</td><td>ISSUED FOR REZONING</td><td>2023-01-14</td></tr><tr><td>2</td><td>REISSUED FOR REZONING</td><td>2023-05-10</td></tr></tbody></table>	No.	DESCRIPTION	DATE	1	ISSUED FOR REZONING	2023-01-14	2	REISSUED FOR REZONING	2023-05-10
No.	DESCRIPTION	DATE								
1	ISSUED FOR REZONING	2023-01-14								
2	REISSUED FOR REZONING	2023-05-10								
CONSULTANTS										
SEAL										
PROJECT	70 PARK STREET EAST									
PROJECT NO:	141178									
DRAWN BY:	Author									
PROJECT MGR:	Designer									
SCALE:	1 : 250									
CHECKED BY:	Checker									
APPROVED BY:	Approver									
PRIME CONSULTANT	ARCADIS IBI GROUP 55 St. Clair Avenue West, 7th Floor, Toronto, ON M4V 2Y7, Canada tel 416 596 1830 fax 416 596 0644 ibigroup.com									
IBI GROUP										
SHEET TITLE	LEVEL 6 AND LEVEL 7 FLOOR PLANS									
SHEET NUMBER	A008									
ISSUE	2									