




A EXAMPLE SANITARY SERVICE CONNECTION - GLEN ERIN DRIVE
SCALE 1:50

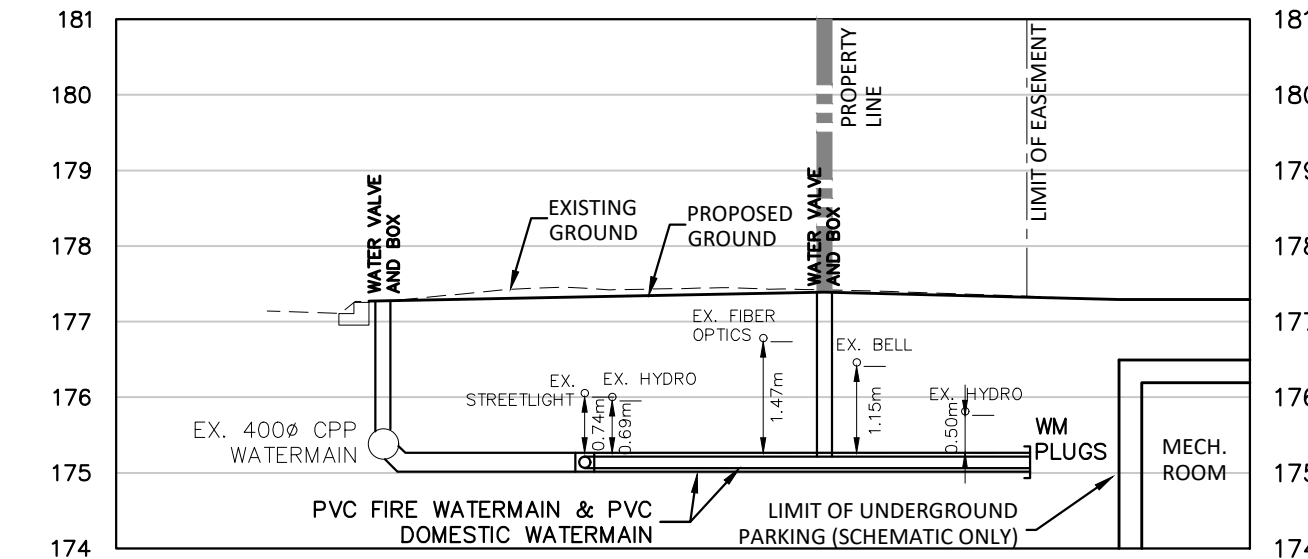

B EXAMPLE WATER CONNECTION - GLEN ERIN DRIVE
SCALE 1:50

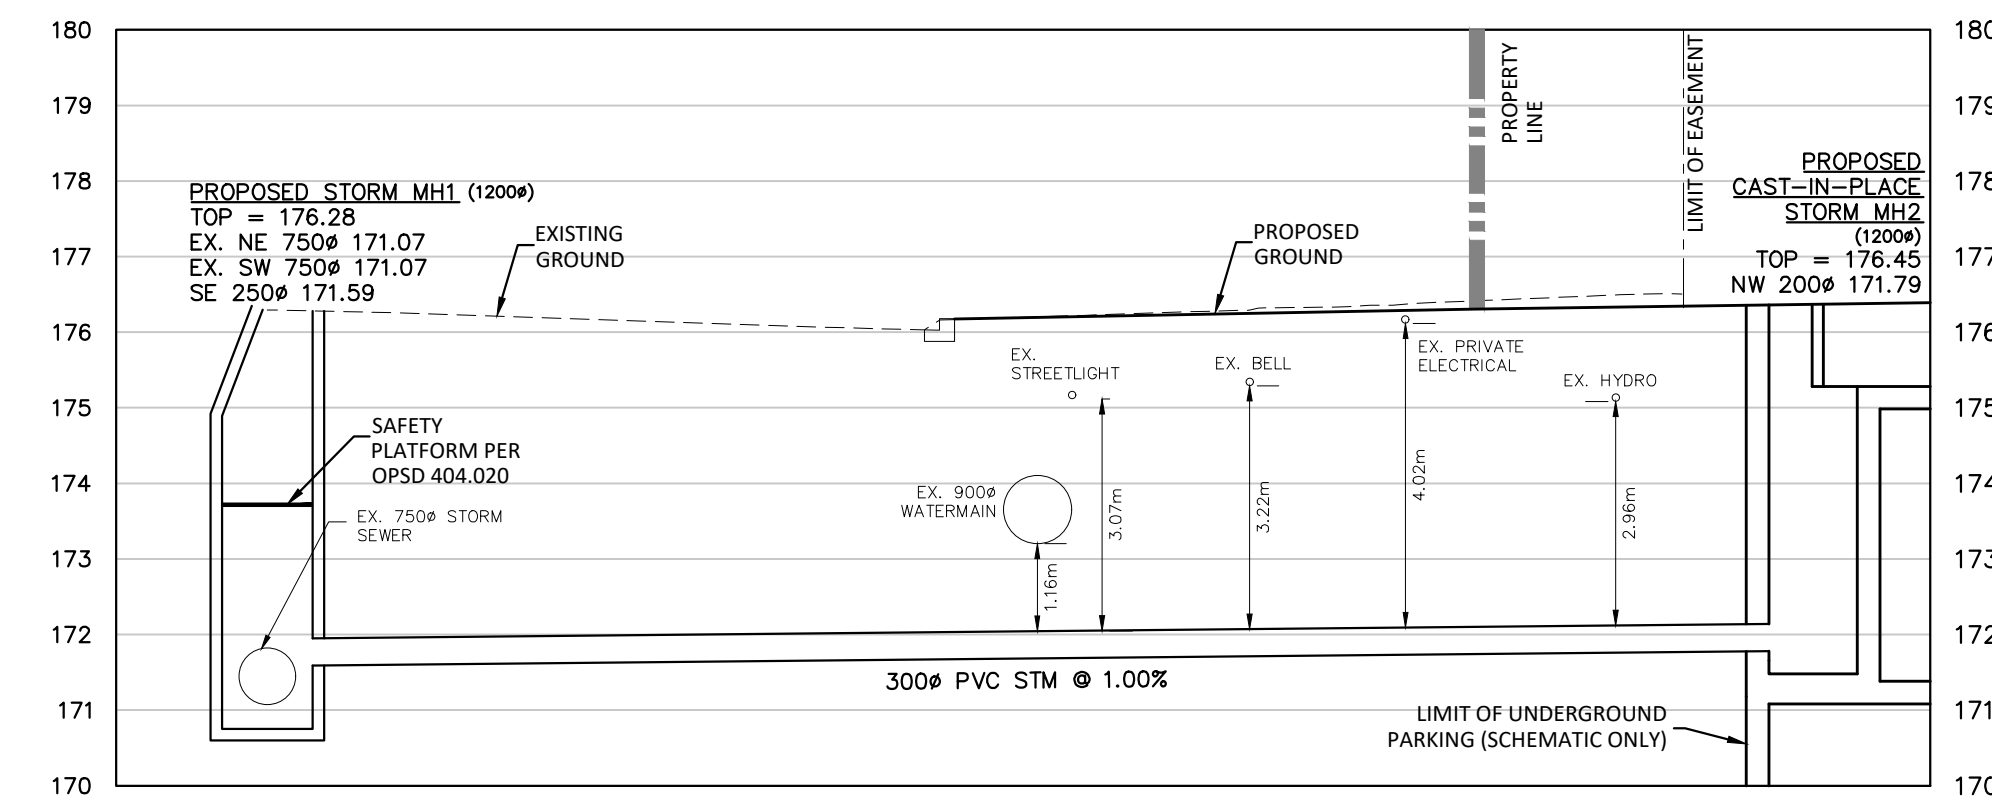

C EXAMPLE STORM SERVICE CONNECTION - ERIN CENTRE BOULEVARD
SCALE 1:50

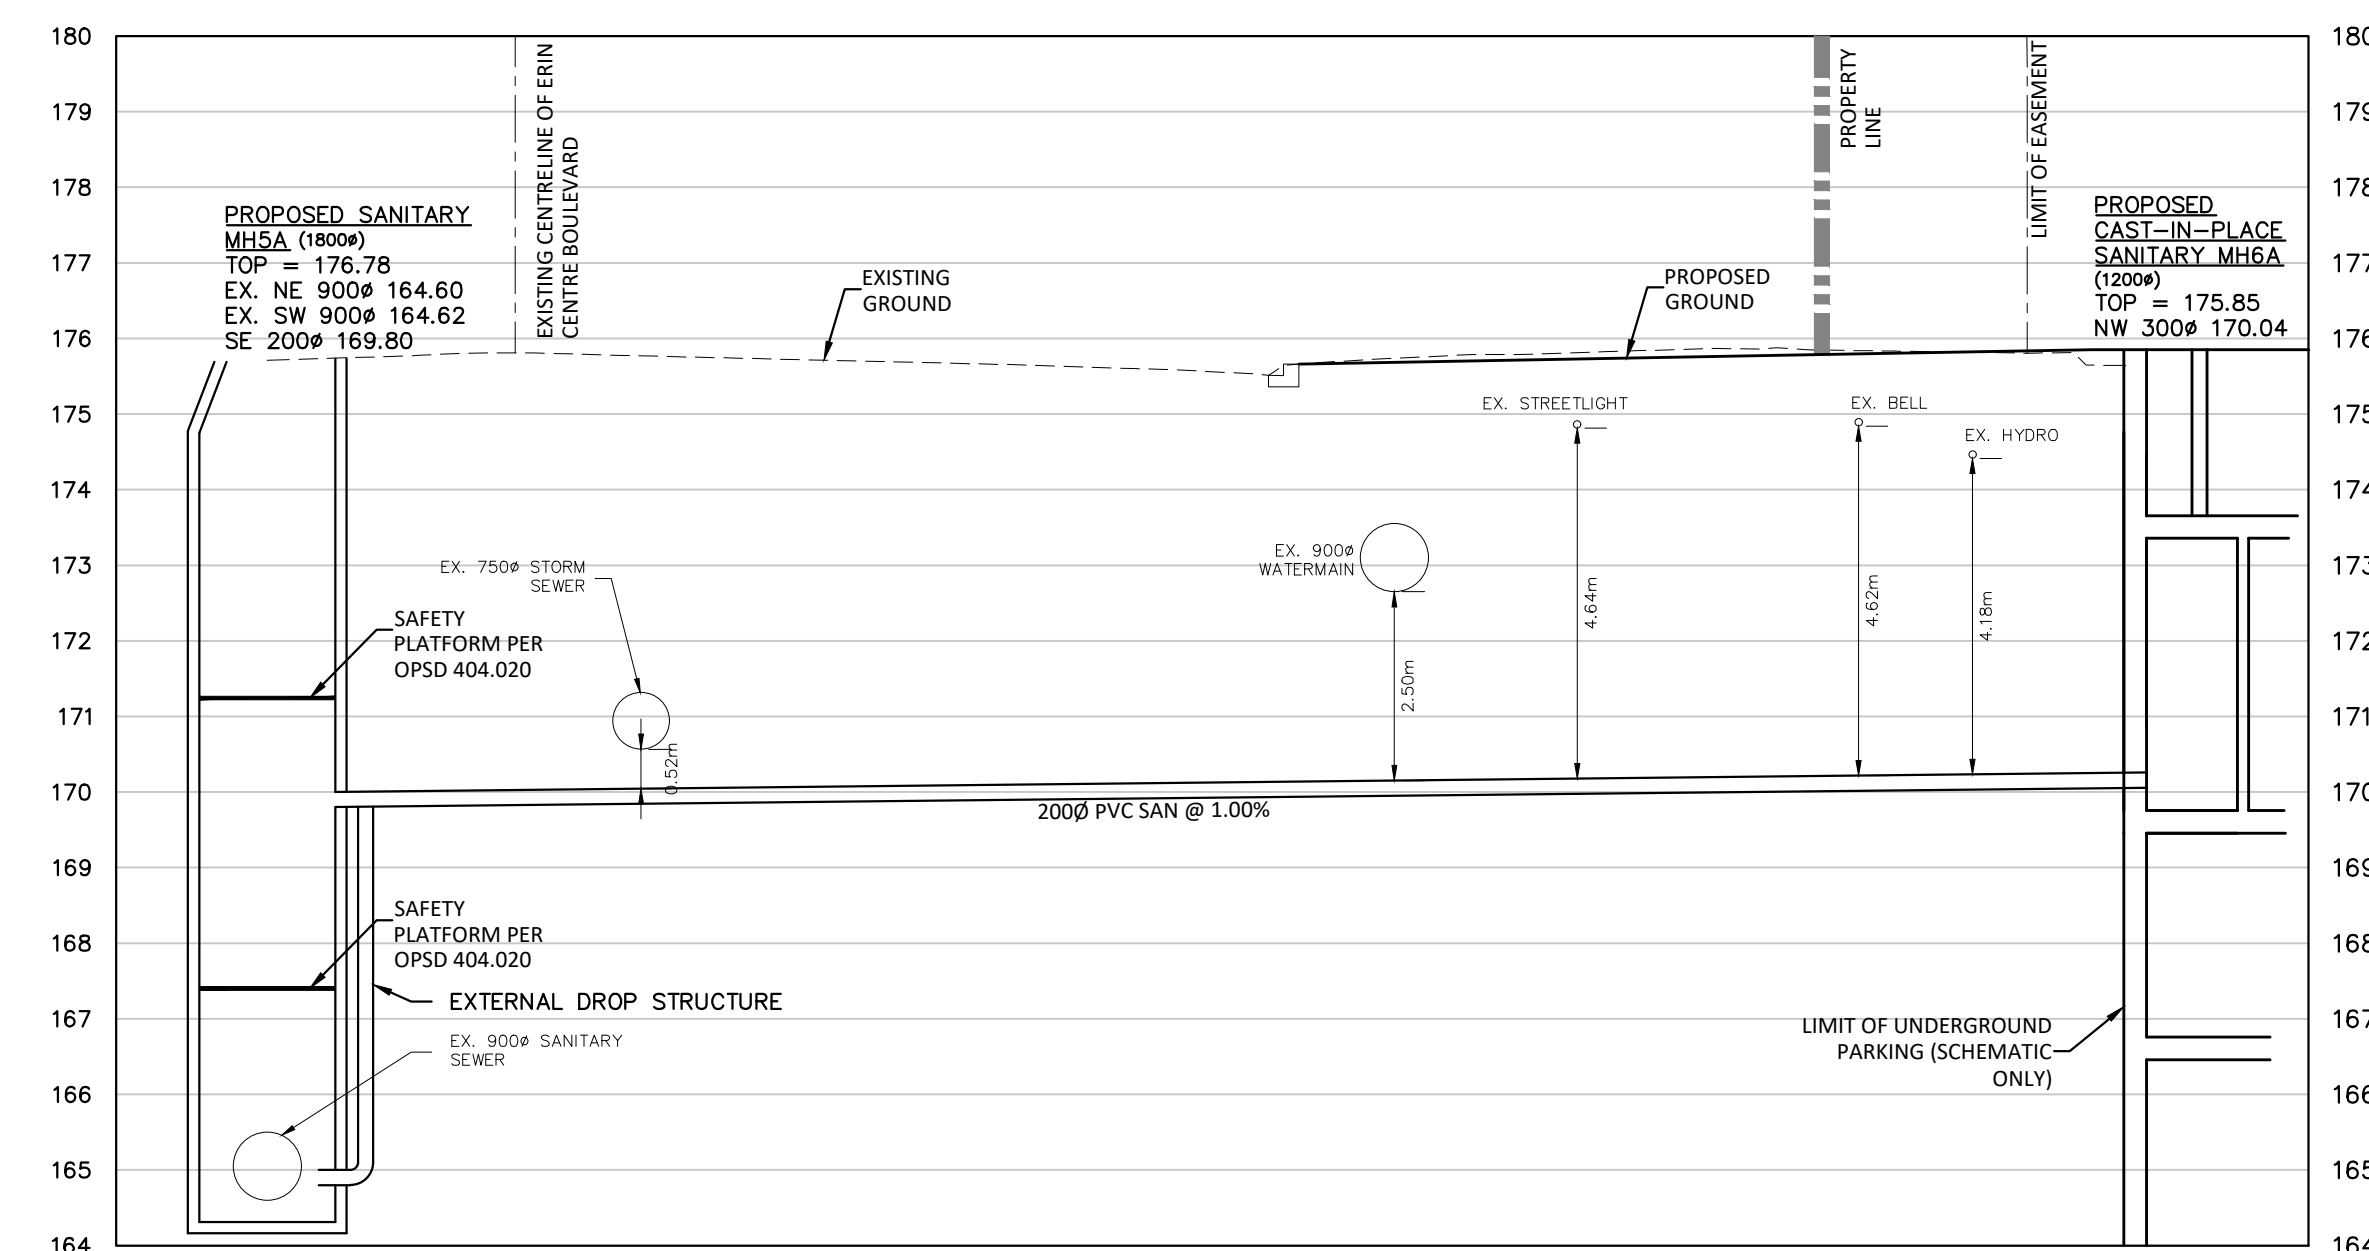

D EXAMPLE SANITARY SERVICE CONNECTION - ERIN CENTRE BOULEVARD
SCALE 1:50

NOTE: DESIGN SHOWN HEREIN IS FOR DARC OPA/ZBA SUBMISSION PURPOSES ONLY. FURTHER DETAILS TO BE PROVIDED IN SUPPORT OF A FUTURE SITE PLAN APPLICATION.


NOTE: EXAMPLE SERVICING CROSS SECTIONS SHOWN TO ILLUSTRATE ADEQUATE CROSSING AND SERVICING FEASIBILITY. FOR ADDITIONAL SECTIONS SHOWING THE STREETSCAPE CONDITIONS, REFER TO DRAWINGS UP-4-7.

No.	DESCRIPTION	DATE	BY	APPROVED
1	ISSUED FOR DARC OPA/ZBA SUBMISSION	OCT 29/24	D.S.	

SGS consulting group ltd
30 CENTURIAN DRIVE, SUITE 500
MARKHAM, ONTARIO L3R 8B8
TEL: (905) 475-1900
FAX: (905) 475-8335

CITY OF MISSISSAUGA

EMTC HOLDINGS INC.
5100 ERIN MILLS PARKWAY -
ERIN MILLS TOWN CENTRE PH. 1

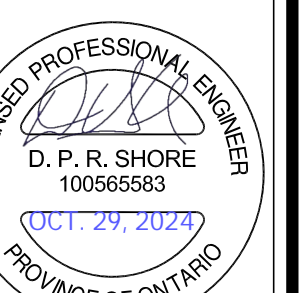

EXAMPLE CROSS-SECTIONS

DATE: OCTOBER 2024	DESIGNED BY: D.S.	CHECKED BY: P.C.
SCALE: AS SHOWN	DRAWN BY: D.S.	CHECKED BY: P.C.

PROJECT No: 2228
DRAWING No: S-2