



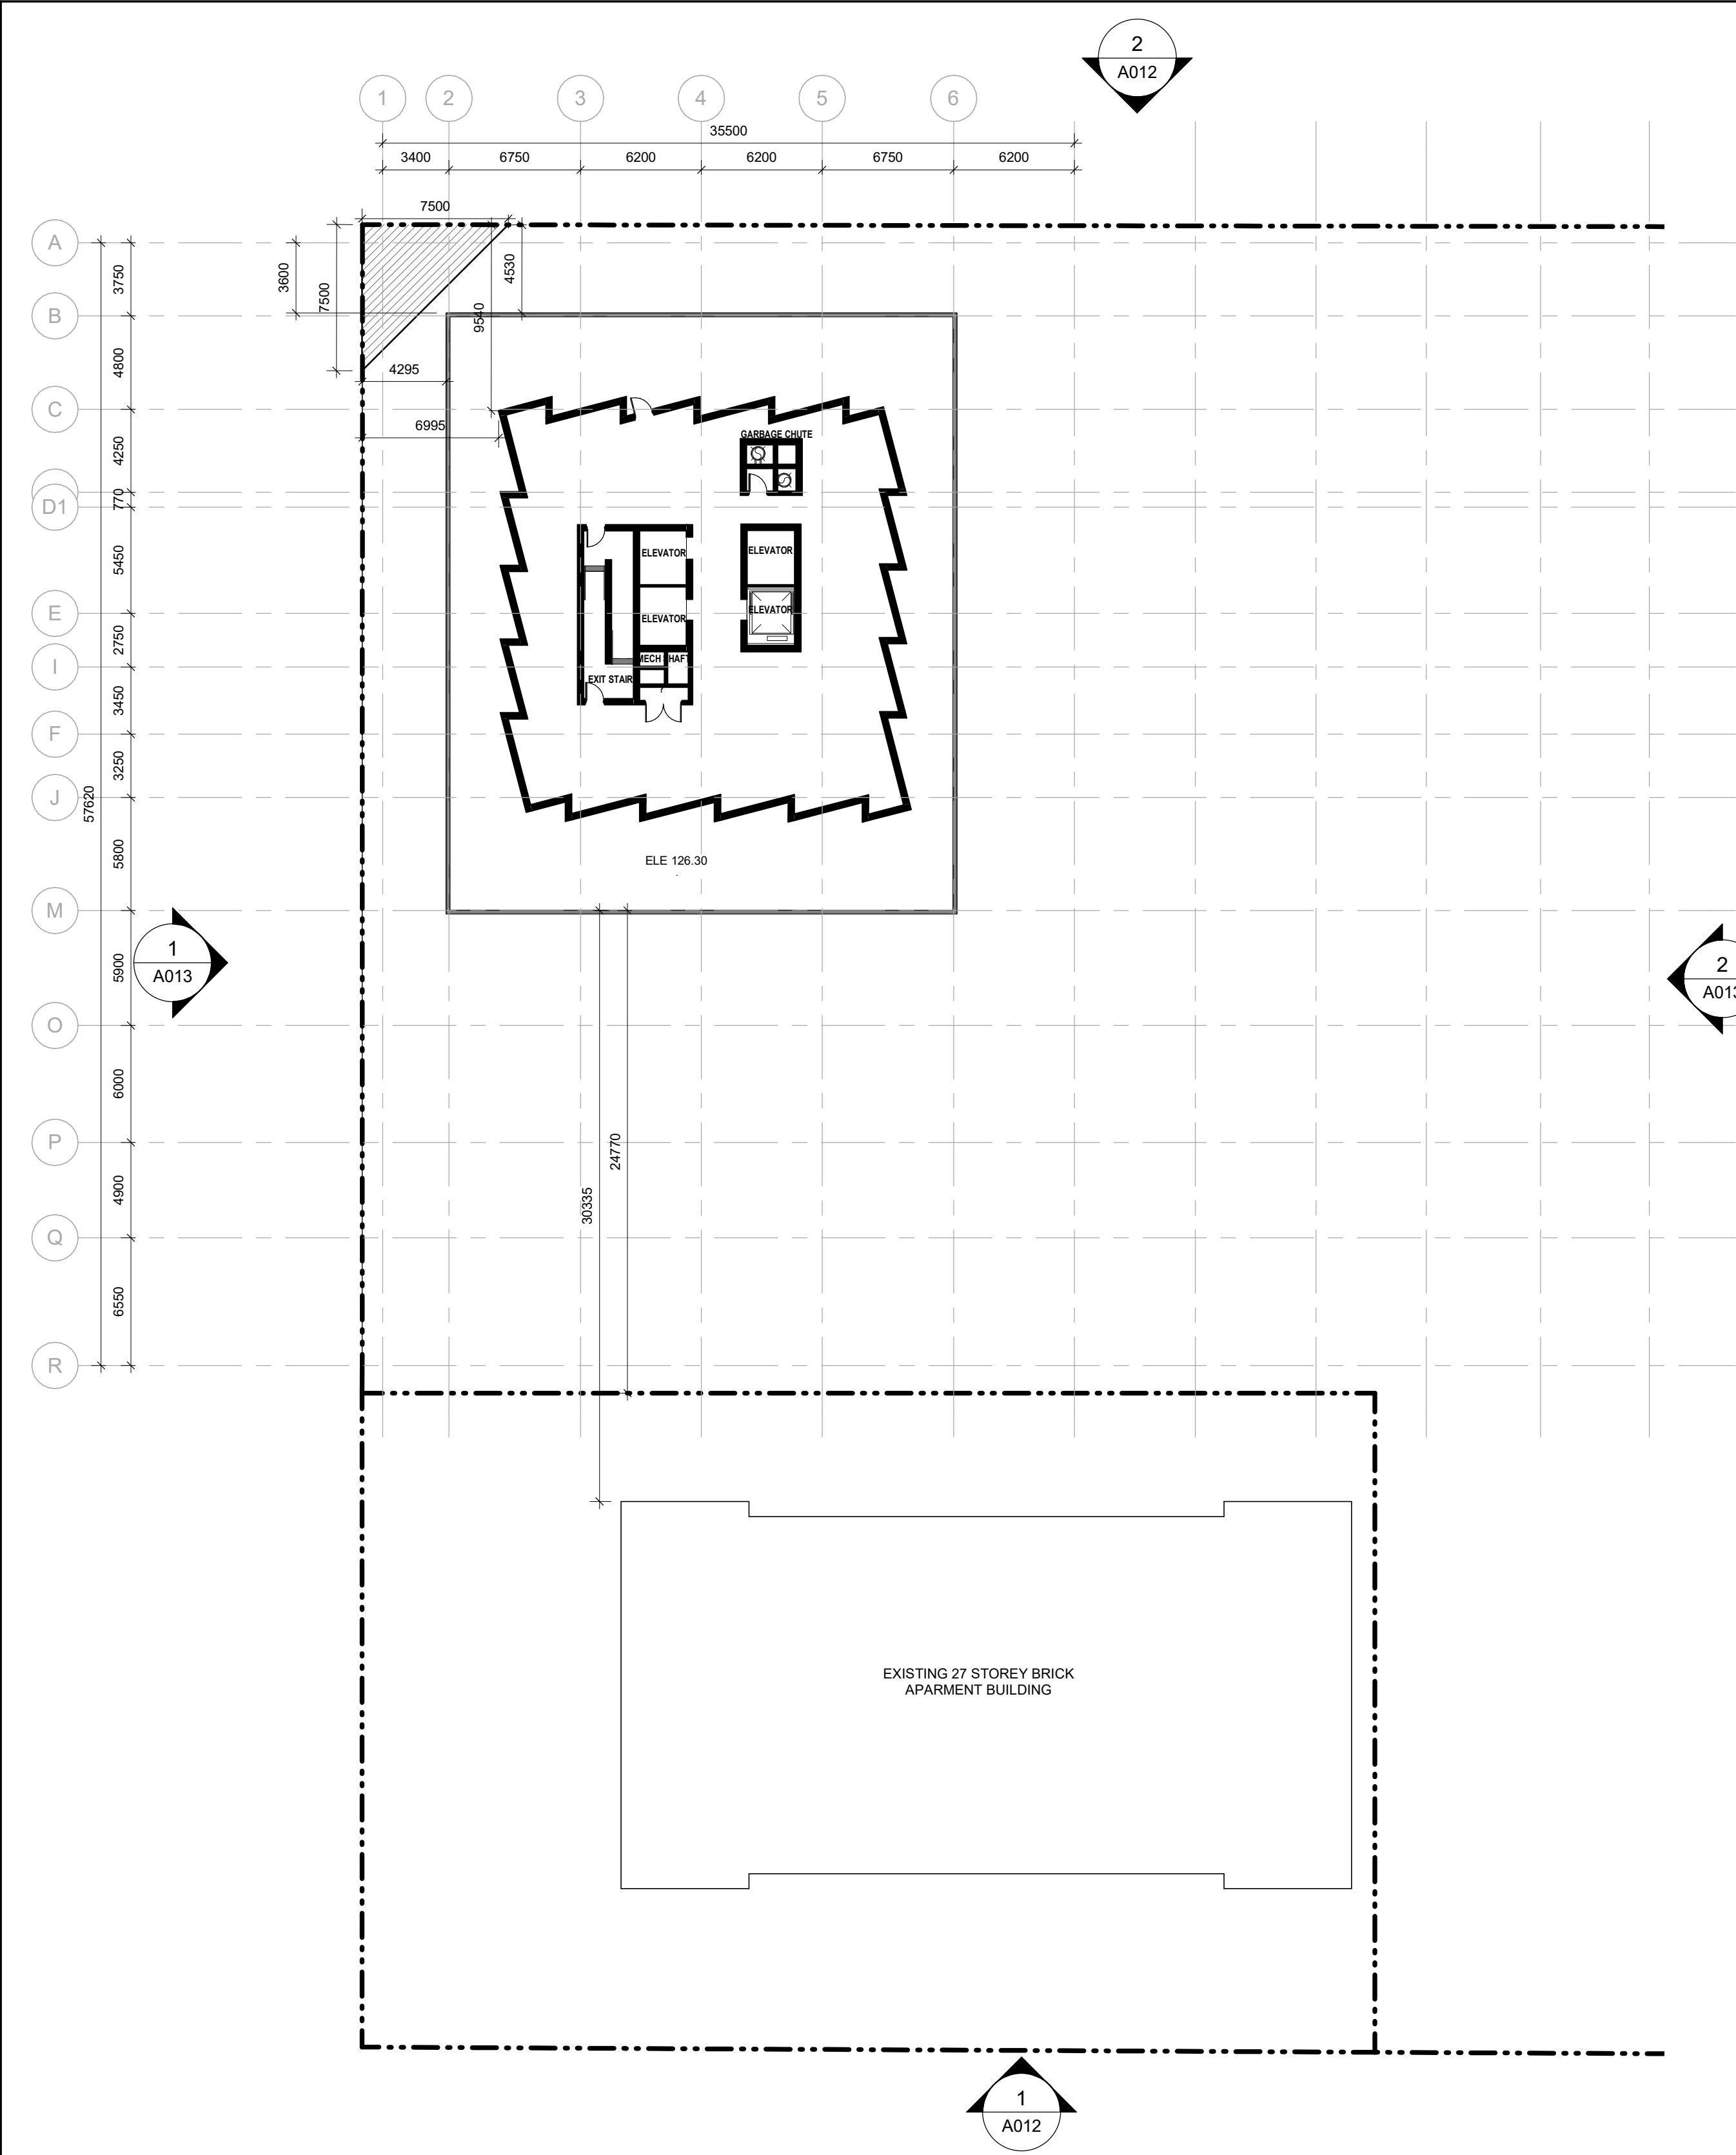

1 MPH LEVEL FLOOR PLAN
A011 Scale: 1 : 250

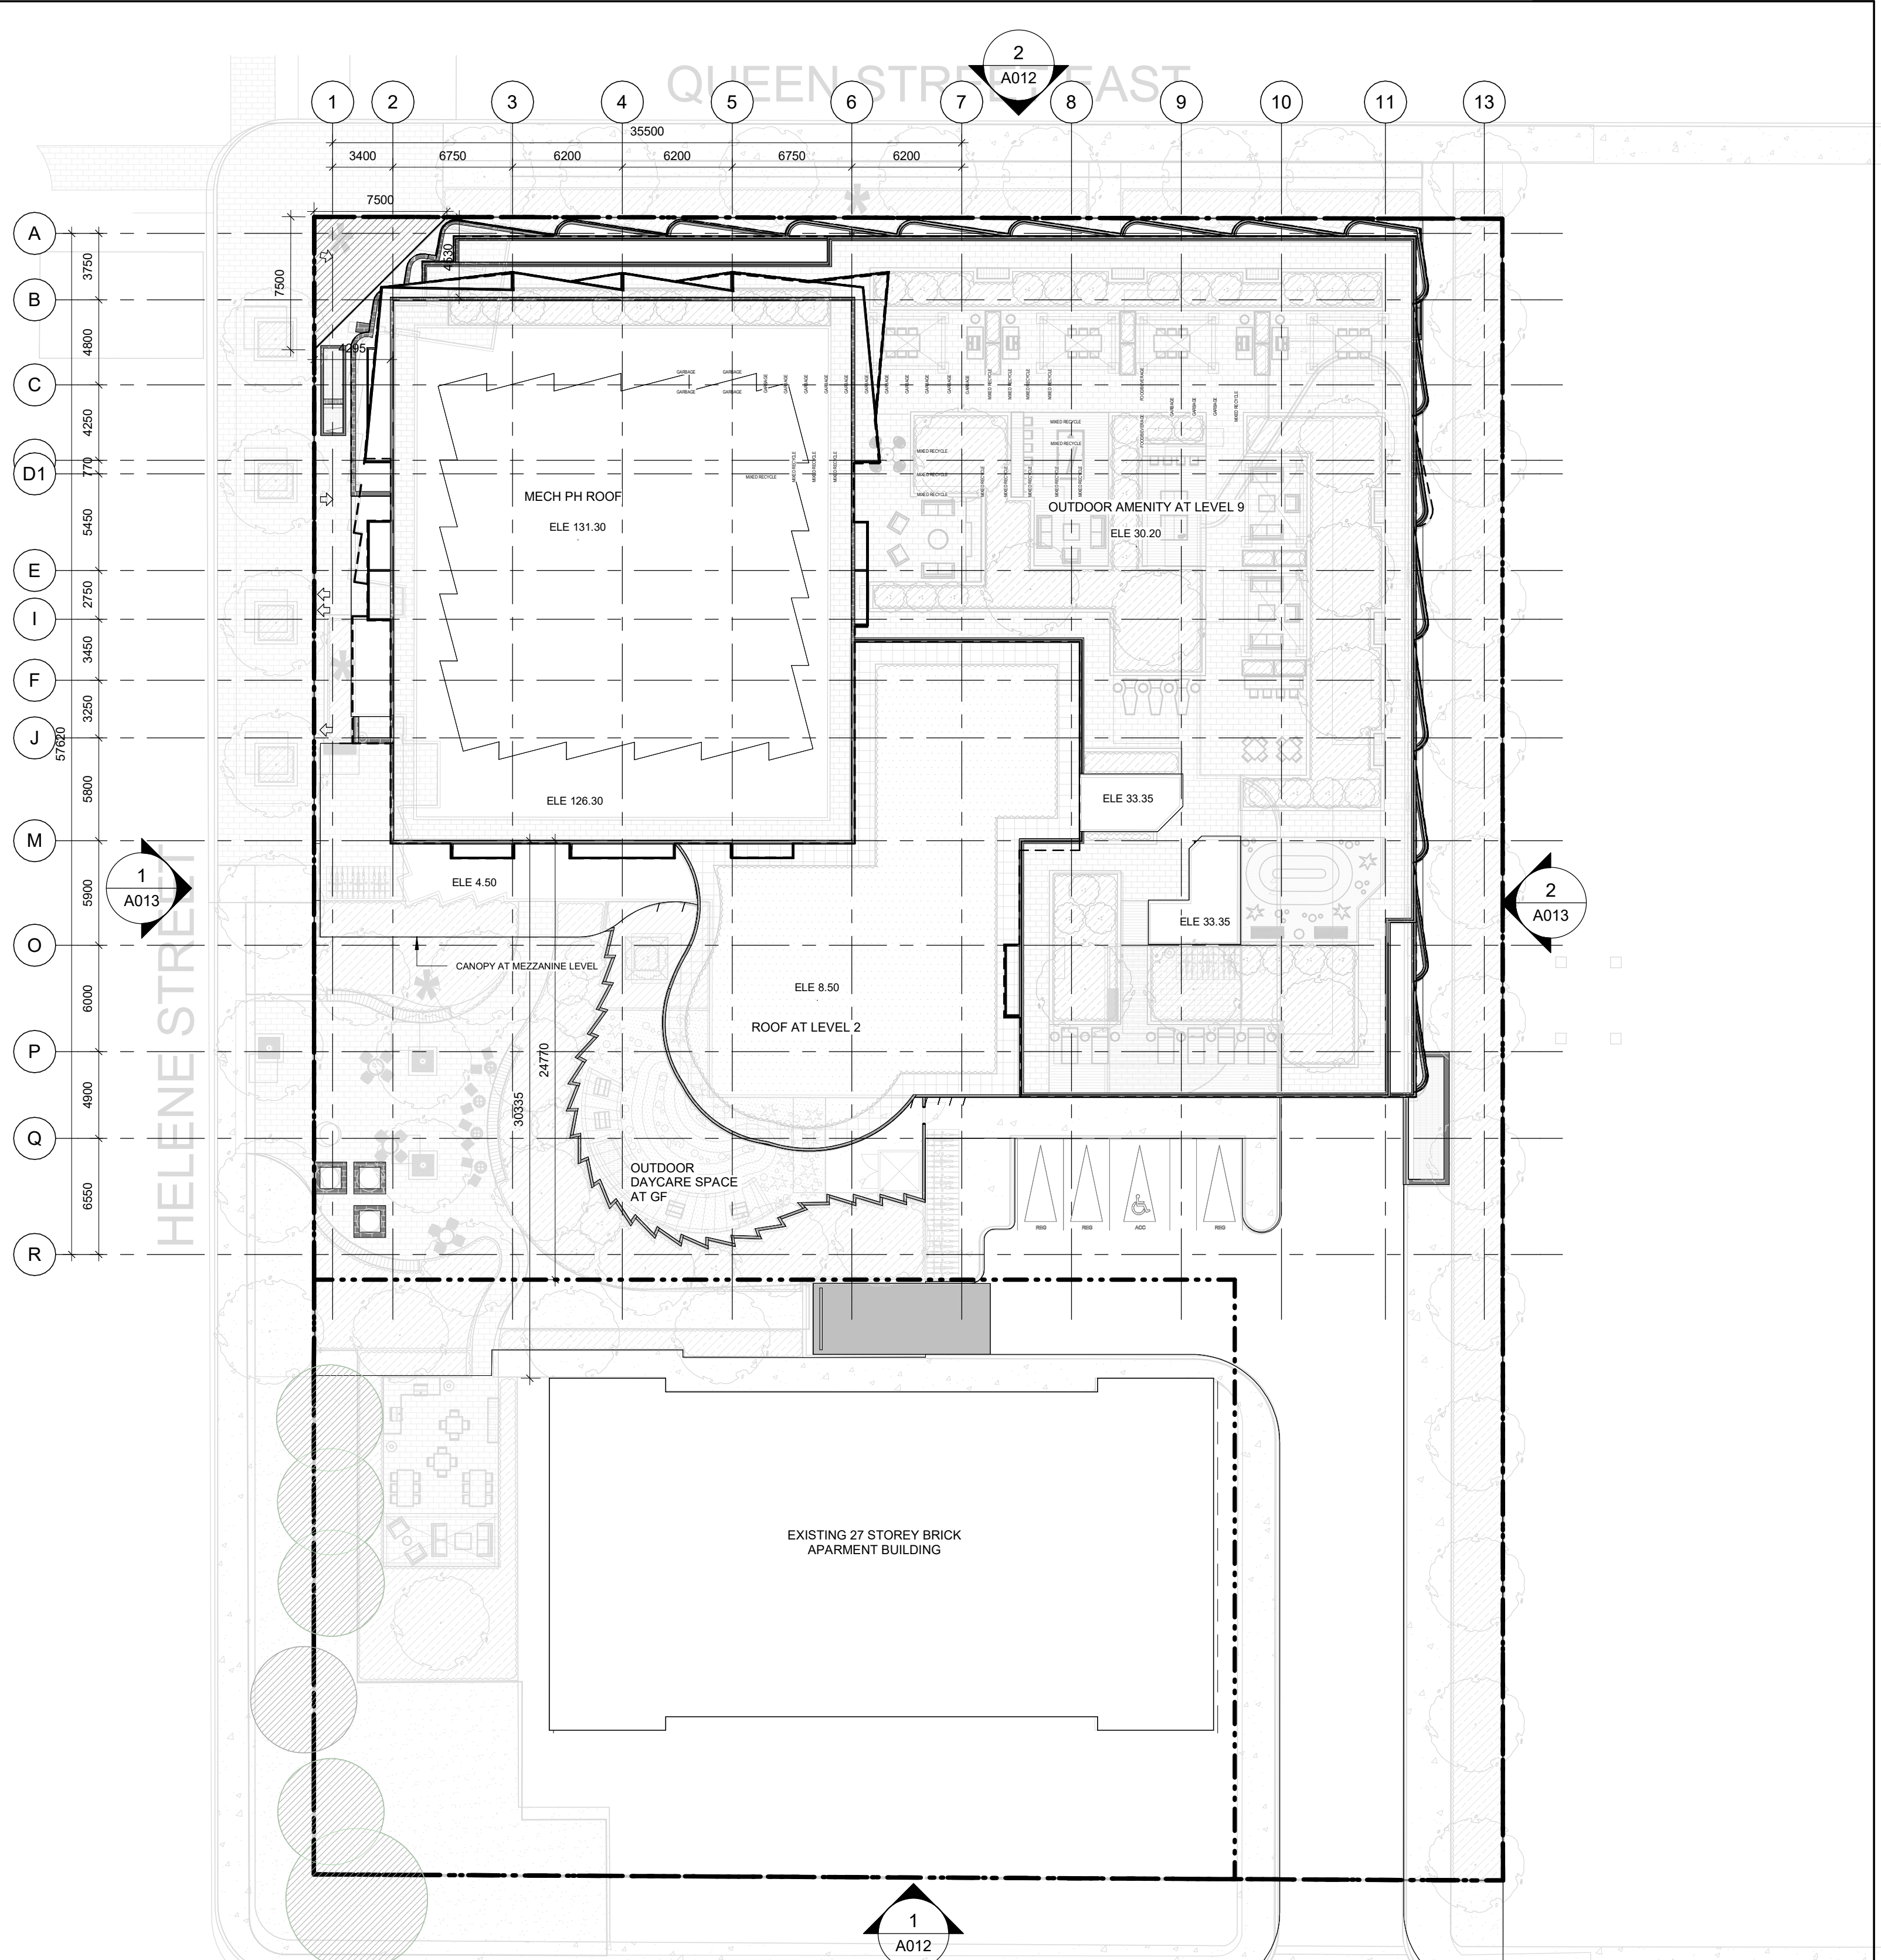

2 ROOF LEVEL FLOOR PLAN
A012 Scale: 1 : 250

CLIENT MPCT DIF 70 Park Street East LP
