


**DEPARTMENTS**

- 06 MENTAL HEALTH
- 25 PUBLIC AREAS, RETAIL & AMENITY
- 32 CORPORATE SERVICES
- 34 MATERIALS MANAGEMENT
- 37 SECURITY SERVICES, FIRE & LIFE SAFETY
- CIRCULATION PAT/STAFF
- CIRCULATION PUBLIC
- ELEVATOR PAT/STAFF
- ELEVATOR PUBLIC
- ELEVATOR PUBLIC - OVERRUN
- ELEVATOR SERVICE - AGV
- ELEVATOR SERVICE/STAFF
- PLANT - COMMS
- PLANT - ELEC
- PLANT - MECH SHAFT
- STAIRS
- UNASSIGNED

**1 DEPARTMENTAL ZONE STUDY - LEVEL 10**  
A-206 1:500

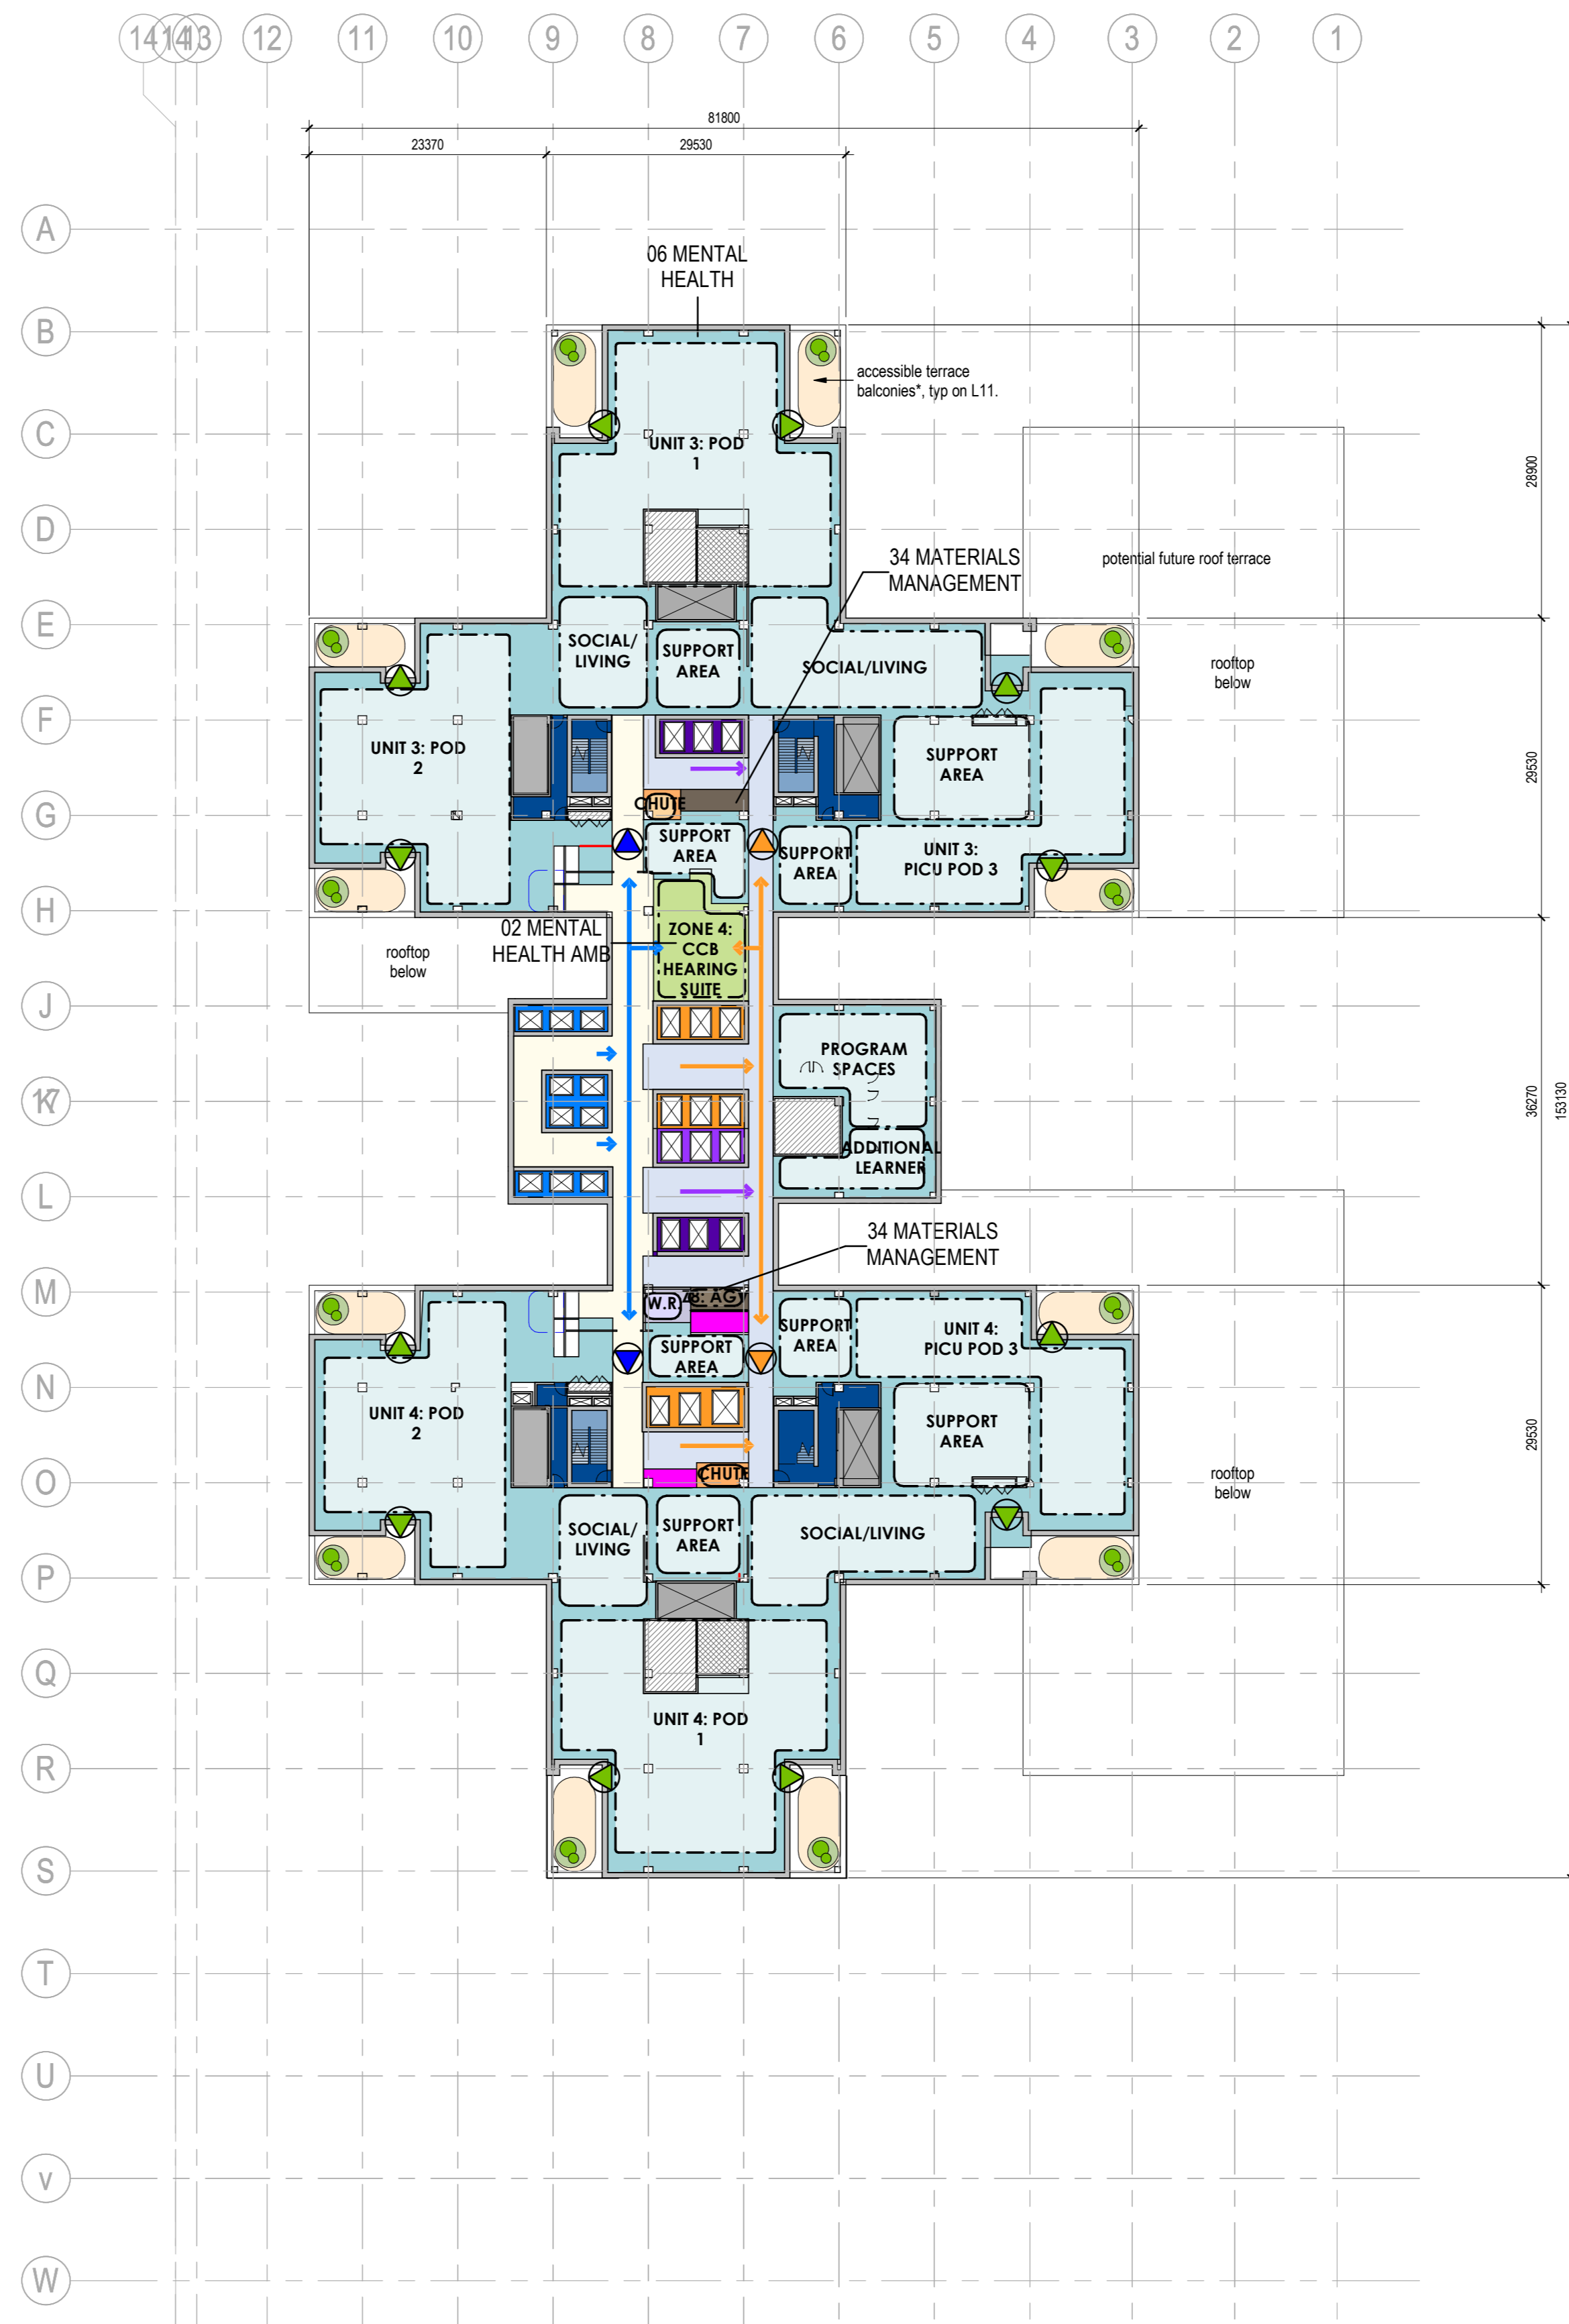

**DEPARTMENTS**

- 02 MENTAL HEALTH AMB
- 06 MENTAL HEALTH
- 25 PUBLIC AREAS, RETAIL & AMENITY
- 32 CORPORATE SERVICES
- 34 MATERIALS MANAGEMENT
- CIRCULATION PAT/STAFF
- CIRCULATION PUBLIC
- ELEVATOR PAT/STAFF
- ELEVATOR PUBLIC
- ELEVATOR SERVICE - AGV
- ELEVATOR SERVICE/STAFF
- PLANT - COMMS
- PLANT - ELEC
- PLANT - MECH SHAFT
- STAIRS
- UNASSIGNED

**2 DEPARTMENTAL ZONE STUDY - LEVEL 11**  
A-206 1:500

**DEPARTMENTAL ZONE LEGEND**

**ACCESSIBLE TERRACE TYPE**  
\*INDICATES BALCONIES

- PROGRAMMED ROOF TERRACE (APPROX. 85% PAVING / 20% PLANTING)
- PROPOSED HARD LANDSCAPING
- PAVING AT GRADE ABOVE, OCCUPIED BELOW GRADE BUILDING AREA

**ROOF TYPE**


- TYPE 1 - NON ACCESSIBLE VEGETATIVE ROOF (APPROX. 80% PLANTING / 20% GRAVEL SERVICE PATHS)
- TYPE 2 - NON ACCESSIBLE DECORATIVE GRAVEL ROOF
- TYPE 3 - TYPICAL FLAT ROOF
- TYPE 4 - HIGH SRI FLAT ROOF

**OTHER SYMBOLS**

- ENTRANCE - PUBLIC
- ENTRANCE - PATIENT/STAFF
- ENTRANCE - SERVICE
- EMERGENCY EXIT
- TERRACE/ROOFTOP ACCESS
- FLOW LINE - PUBLIC
- FLOW LINE - PATIENT/STAFF
- FLOW LINE - SERVICE
- FLOW LINE - TRAUMA
- 90 MIN FIRE SEPERATION (REFER TO I0)

NO.	DESCRIPTION	DATE
5	SITE PLAN CONTROL APPLICATION (SPA)	2021.12.06
4	PRELIMINARY COORDINATION	2021.08.06
3	REVISION SUBMISSION	2021.05.11
2	ISSUED FOR LEAP	2021.03.04
1	STAGE 2 SUBMISSION	2020.12.18

CONFIDENTIAL PROJECT  
**NOT FOR CONSTRUCTION**

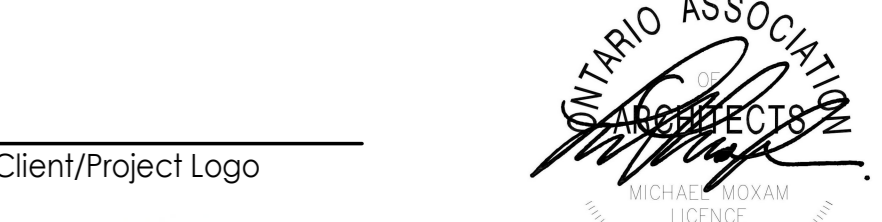

Client/Project  
TRILLIUM HEALTH PARTNERS  
NEW MISSISSAUGA HOSPITAL TOWER  
PAM 21-323 W7

100 QUEENSWAY WEST & 2250 HURONTARIO ST  
MISSISSAUGA ON

Title  
LEVEL 10 AND 11 DEPARTMENTAL ZONE PLANS

Project No. 1400200191 Scale As Indicated  
Revision 5 Drawing No. A-206

