DENOTES CHAIN LINK FENCE DENOTES CONCRETE


DENOTES CONCRETE
DENOTES HYDRO LIGHT POLE
DENOTES HYDRO GUY WIRE
DENOTES LIGHT STANDARD
DENOTES MANHOLE
DENOTES METAL RAIL
DENOTES METAL PIPE

DENOTES MONITORING WELL DENOTES STONE PILLER


DENOTES TRANSFORMER

\*Refer to original survey produced by R. Avis Surveying Inc.

DENOTES STONE RETAINING WALL DENOTES TOP OF CURB

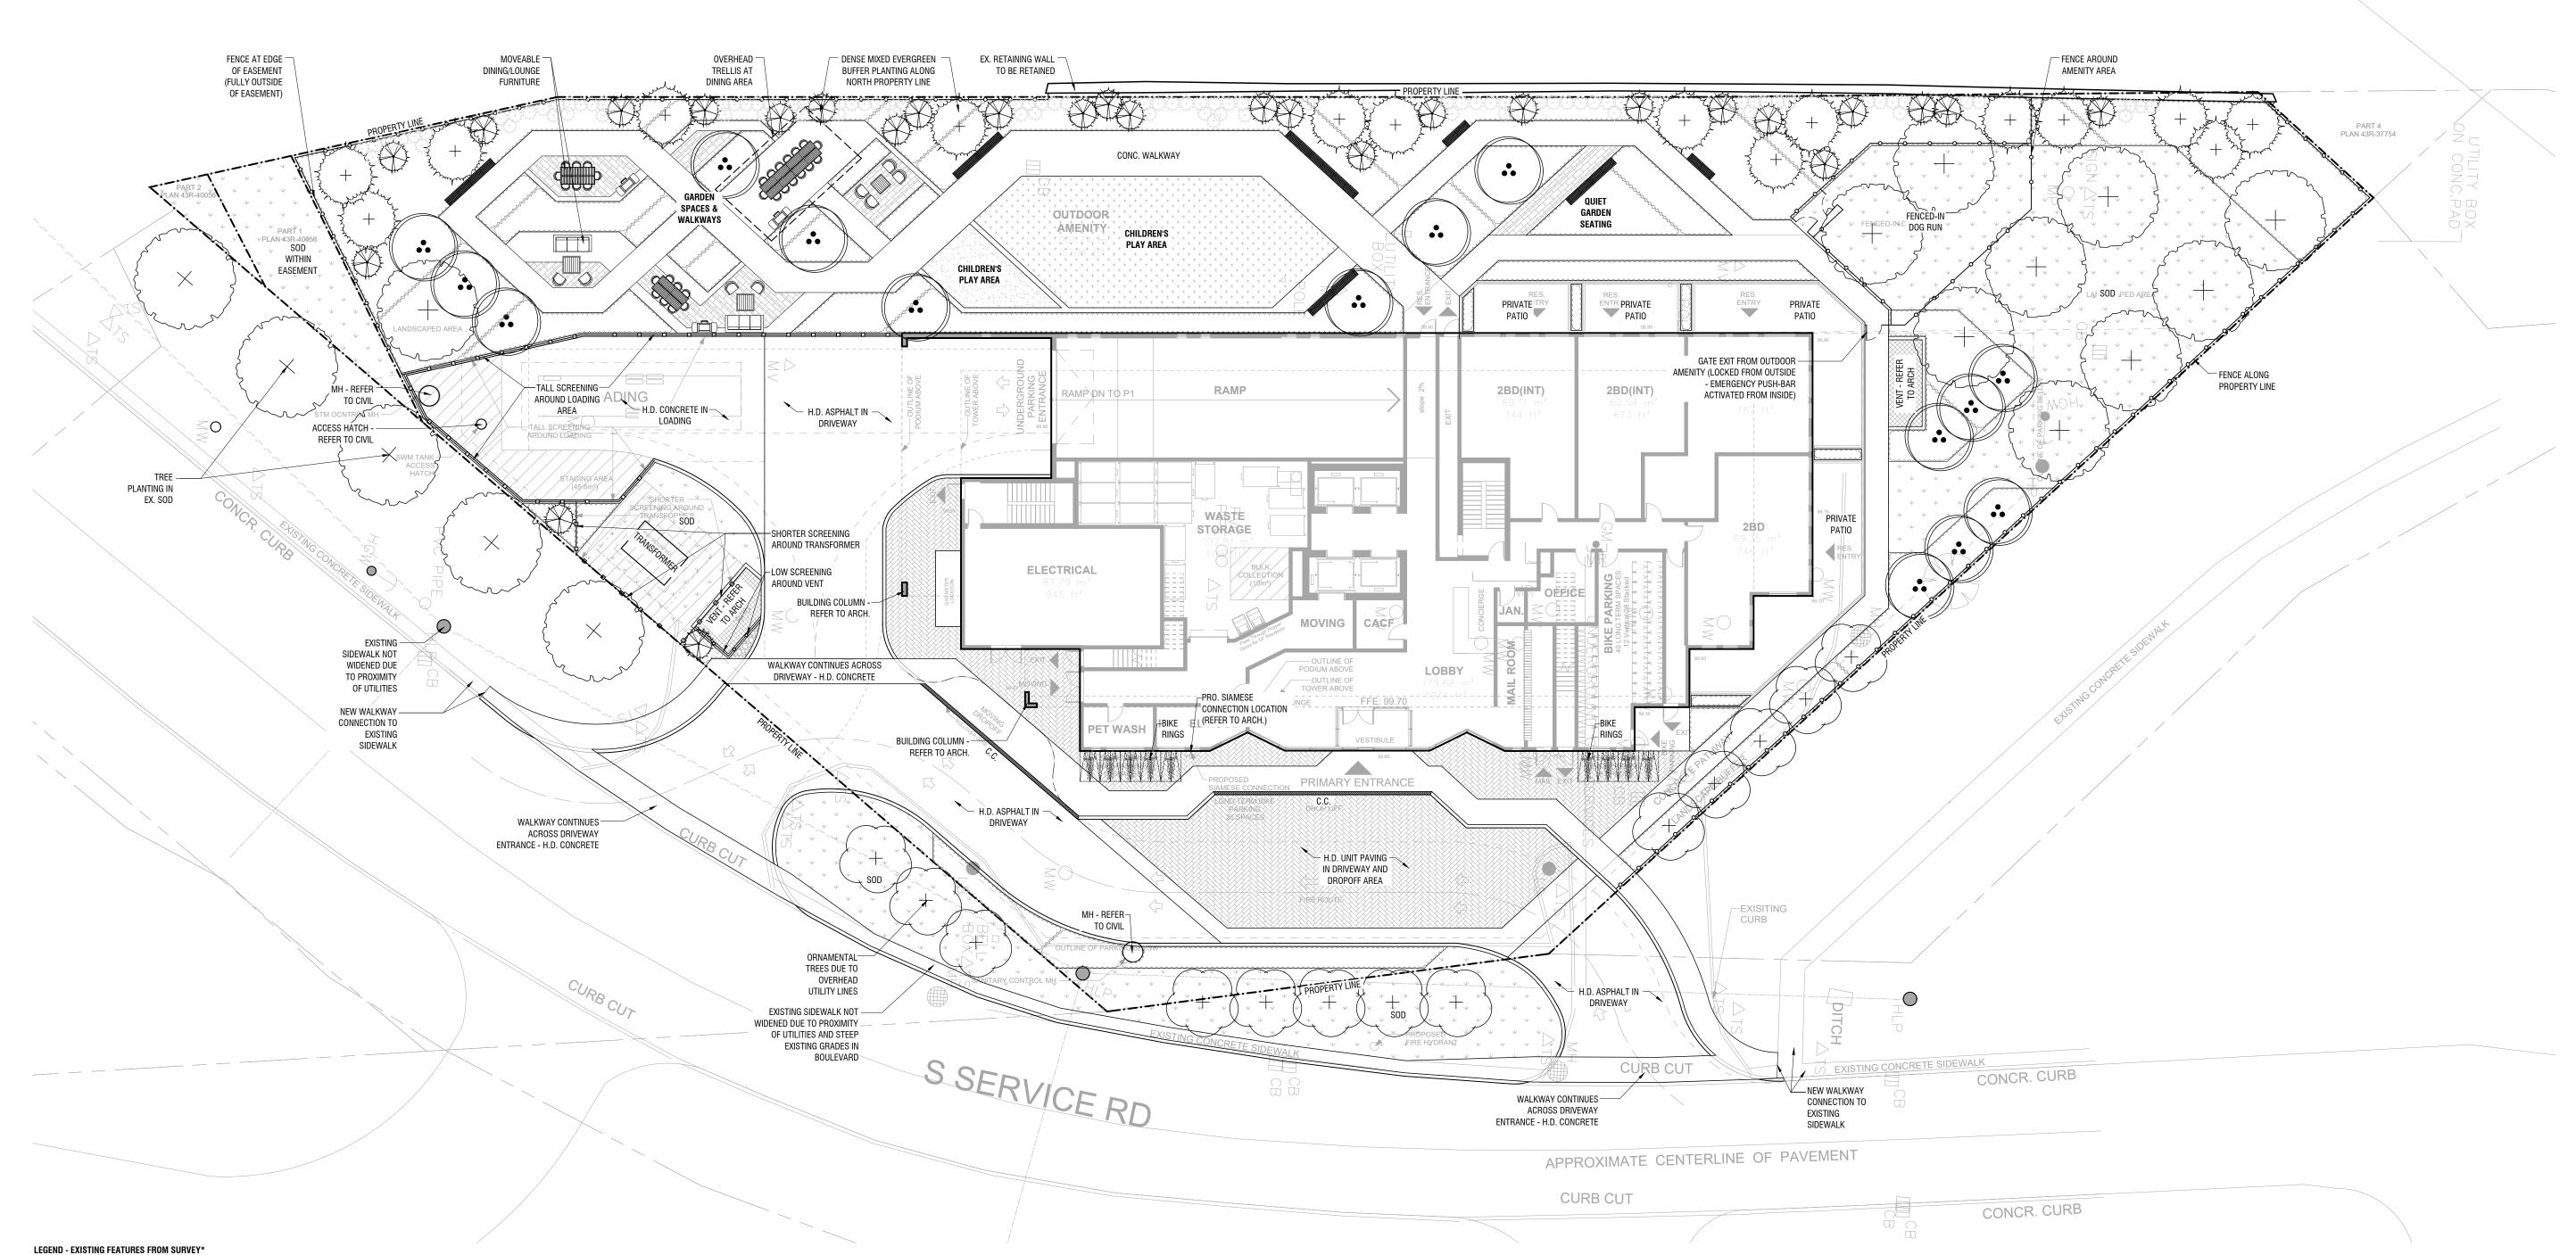

52 Mimico Avenue, Studio B Toronto ON M8V 1R1 T. 416-840-0039 www.ladesign.ca

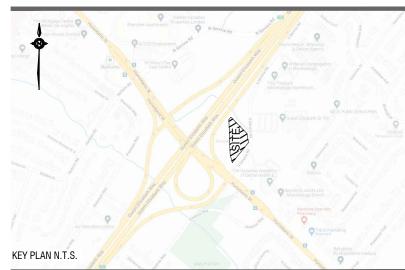

Owner: Edenshaw SSR Developments Limited Owner's Address: 129 Lakeshore Rd E, Suite 201, 2nd Floor Mississauga, Ontario L4Z 1T5 Fax Number: (905) 890-9501 Tel. Number: (905) 990-3500 Architect - Kirkor Architects & Planners Civil Eng - WSP Mech/Elec Eng - MCW Interior -Traffic - GHD Wind - RWDI Acoustic - JE Coulter Geotech - Palmer

## **GENERAL NOTES**

- 1. All dimensions in millimetres (mm)
- 2. Verify all dimensions 3. Do not scale drawings
- 4. Check drawings against specifications
- 5. Use the latest revised drawings only
- 6. Report any discrepancies to the Landscape Architect before
- 7. Drawings and specifications are the property of the Landscape Architect, and must be returned upon completion of the work

1 OCT.13.2022 Issued for OPA/ZBA

REV DATE DESCRIPTION

**Ground Floor Landscape Plan** 

DRAWN BY: AAM
CHECKED BY: JVV
PRINT DATE: Oct.13.2022

INITIAL

49 South Service Rd., Mississauga ON

Edenshaw SSR Developments Limited. Site Plan Number: -----LAD-555 1:200