

CONTRACTOR SHALL CHECK ALL DIMENSIONS ON THE WORK AND REPORT ANY DISCREPANCY TO THE LANDSCAPE ARCHITECT BEFORE PROCEEDING. ALL DRAWINGS AND SPECIFICATIONS ARE THE PROPERTY OF THE LANDSCAPE ARCHITECT AND MUST BE RETURNED AT THE COMPLETION OF THE WORK. THIS DRAWING IS NOT TO BE USED FOR CONSTRUCTION UNTIL SIGNED BY THE LANDSCAPE ARCHITECT.

- NOTES:**
1. REFER TO CIVIL DRAWINGS FOR SITE SERVICING & GRADING.
 2. REFER TO ELECTRICAL DRAWINGS FOR SITE LIGHTING & ELECTRICAL CONNECTIONS.
 3. REFER TO ARBORIST REPORT FOR TREE INVENTORY AND PRESERVATION PLAN.
 4. RIGHT OF WAY TREATMENT TO FOLLOW METROLINX STANDARD. REFER TO SECTION 2 OF DRAWING CPG_HU000_L602.

KEY MAP





LEGEND

- PLANTING**
- TREE GRATE
 - PROPOSED PLANTER
 - EXISTING TREES TO BE PRESERVED (REFER TO ARBORIST'S REPORT)
 - TREE PROTECTION FENCE
 - EXISTING TREE TO BE REMOVED
- FURNISHING**
- PROPOSED BENCH

REVISIONS

No.	Description	Date
1	Issued for ZBA	Jul. 09/24

CITY APPROVAL STAMP

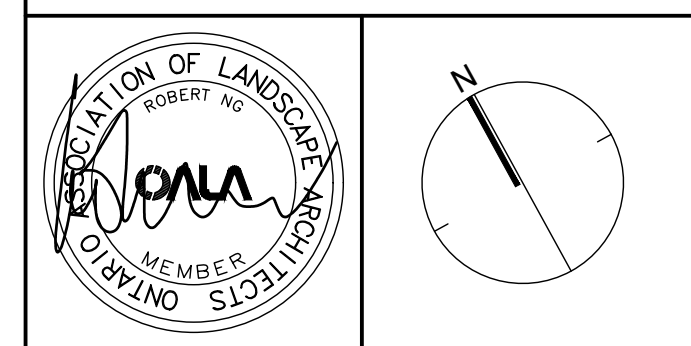 

NAK design strategies
 421 RONCESVALLES AVENUE, TORONTO, ON M6R 2N1 CANADA
 T 416.340.8700 F 416.340.7100 NAKDESIGNSTRATEGIES.COM

PROJECT

3115 HURONTARIO STREET
 Mississauga, Ontario

OWNER

CLEARBROOK DEVELOPMENT Ltd.

TITLE

PUBLIC UTILITY PLAN

DATE: MAY. 16/22 SHEET
 SCALE: 1:150
 DRAWN: HK
 CHECKED: RN
 JOB NO.: 22-106

L001

