


C:\Users\pedro\Documents\2106\_3115 Hurlantario\_Central\_2024-05-14\_Pedro-SWE.rvt

2024-07-10 11:34:19 AM

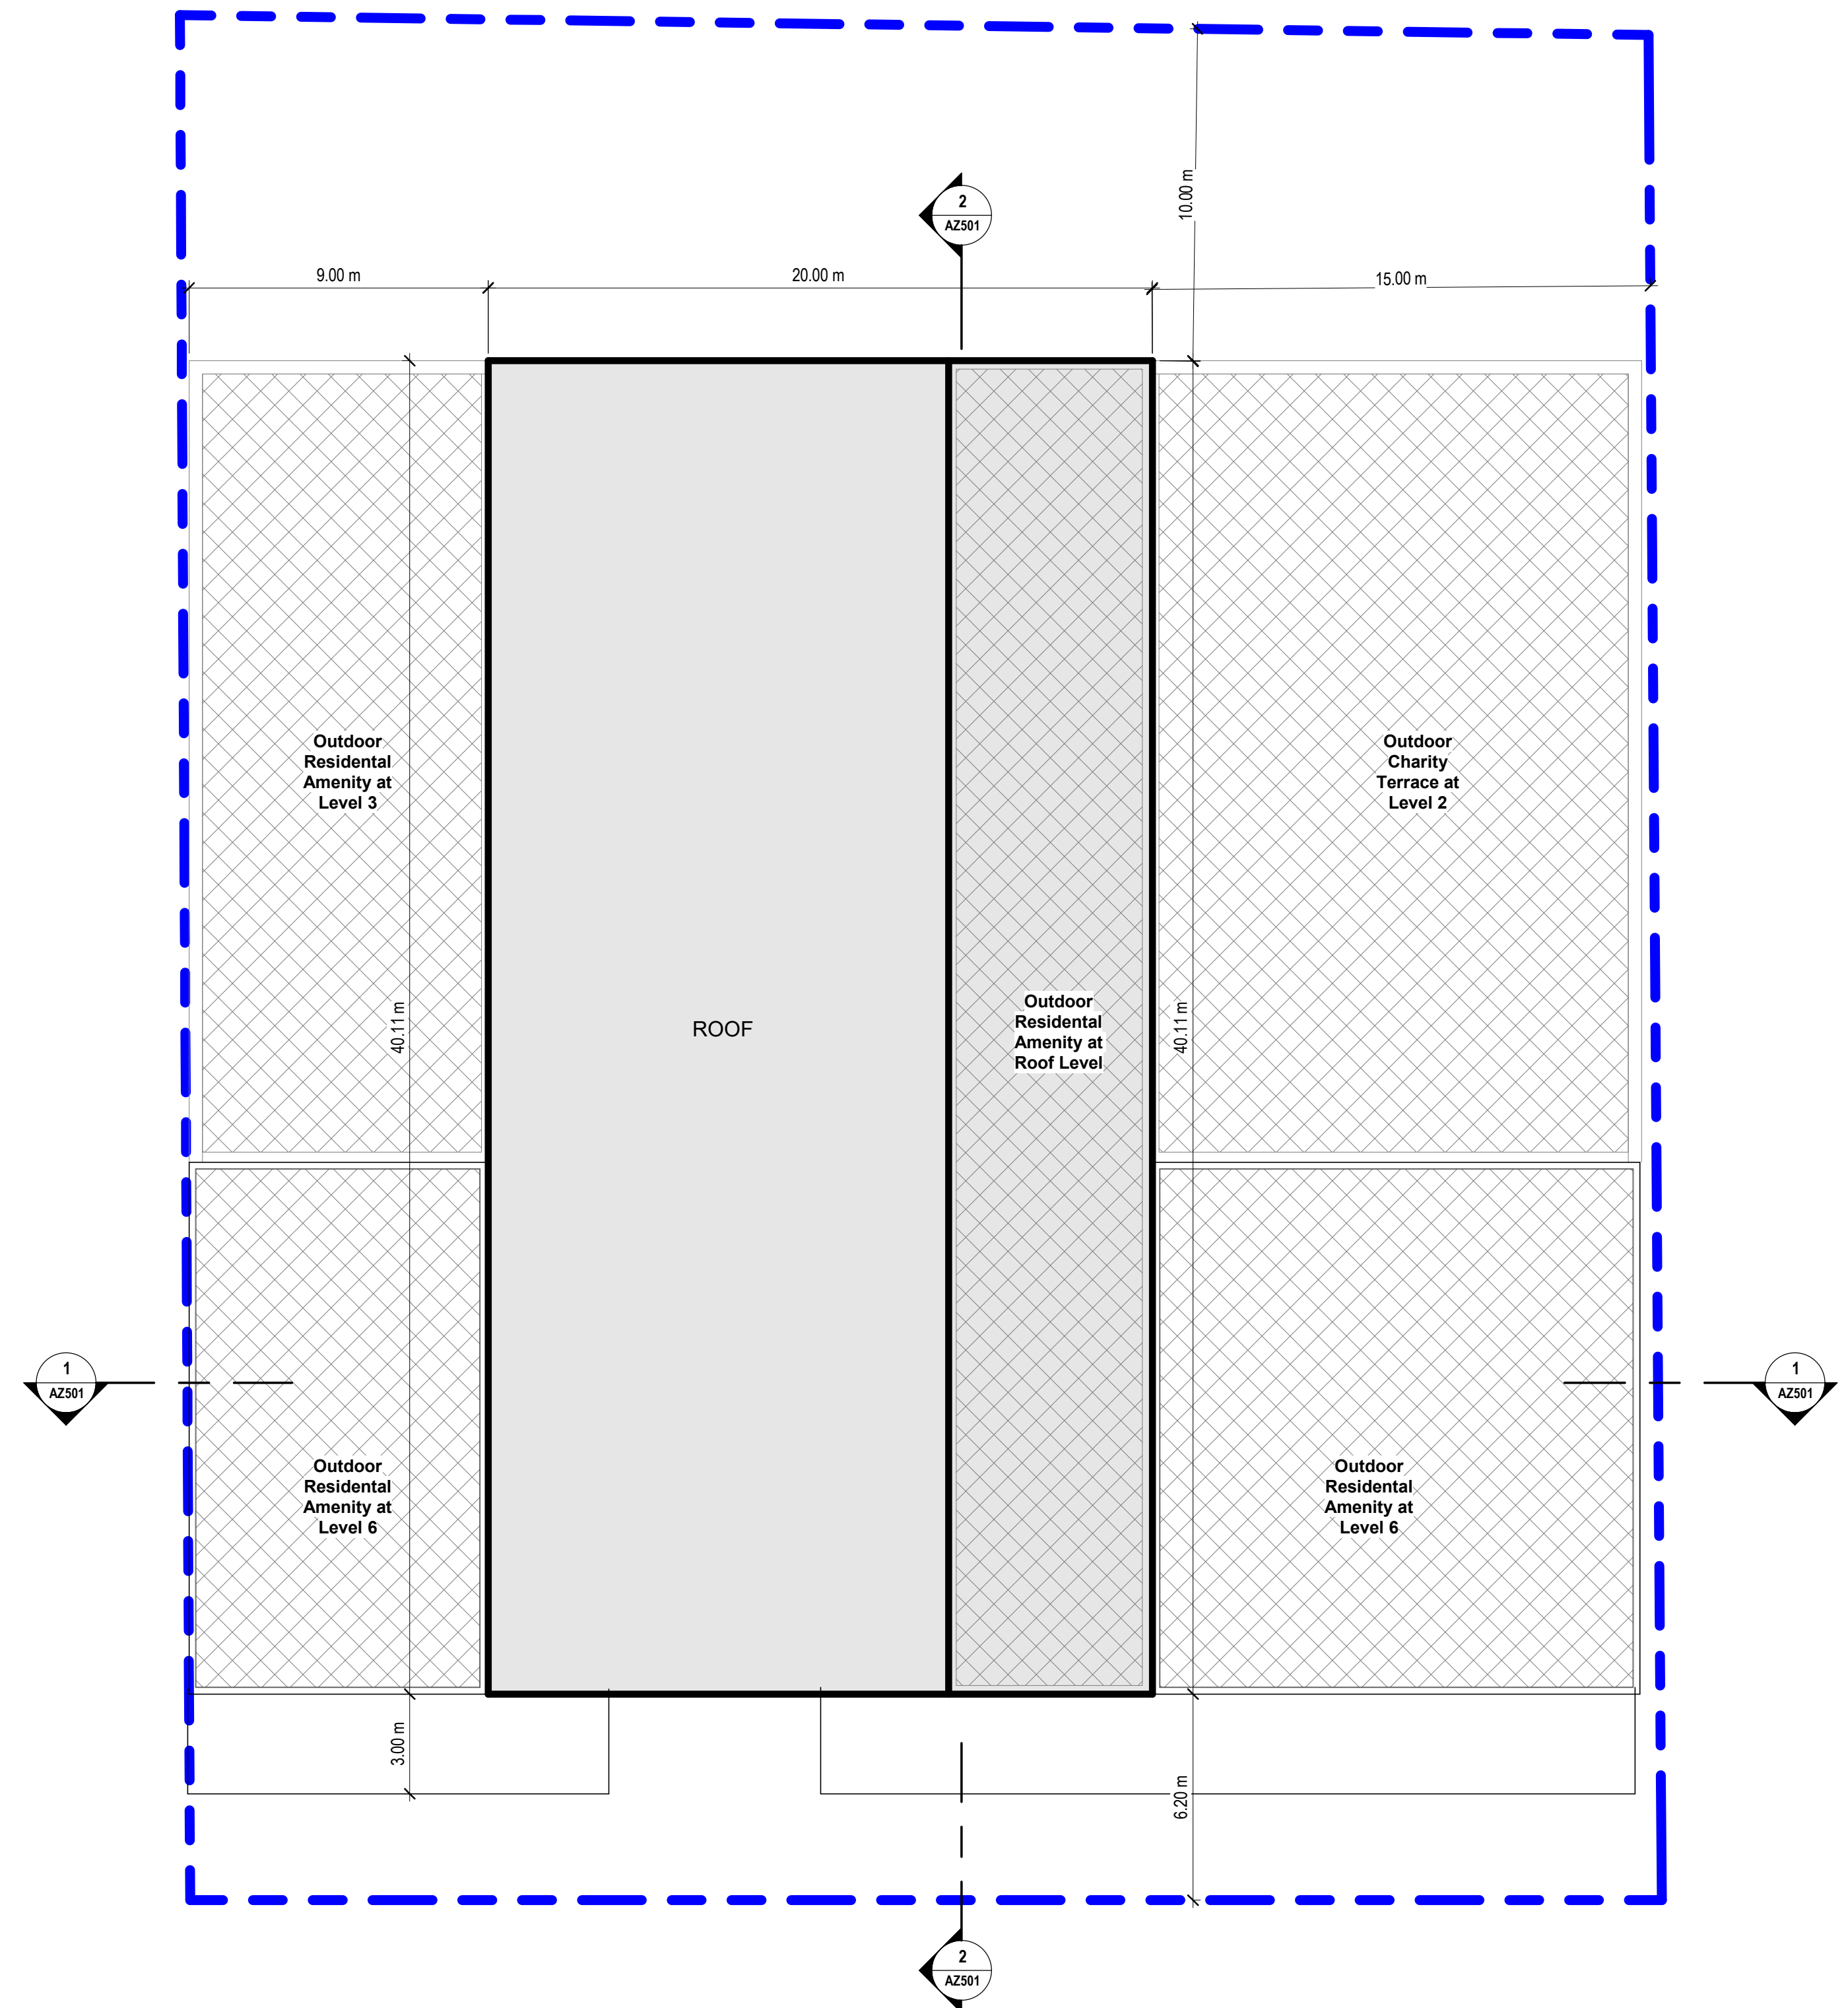


**DRAWING NOT TO BE SCALED**

Contractor must check and verify all dimensions on the job and report any discrepancies to the architect before proceeding with the work.

This drawing shall not be used for construction purposes until signed by the consultant responsible. This drawing, as an instrument of service, is provided by and is the property of Sweeny & Co. Architects.

| ISSUED / REVISED | yy-mm-dd            |
|------------------|---------------------|
| 22-09-14         | ISSUED FOR REZONING |
| 24-07-05         | ISSUED FOR ZBA      |

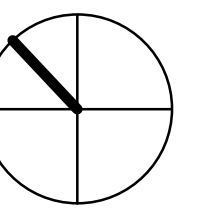

# Sweeny&Co Architects

134 PETER STREET | SUITE 1601  
 TORONTO, ONTARIO | M5V 2H2 | CANADA  
 P: 416-971-6252 | F: 416-971-5420  
 E: info@sweenyandco.com | www.sweenyandco.com

PROJ. NAME  
**Dam Charity and Residential**  
 3115 Hurlantario St, Mississauga, Ontario

Application No. OZ/OPA 22-24 W7

OWNER  
 Clearbrook Developments Ltd.

DWG TITLE  
**Roof Plan**

DATE: 2024-06-04  
 SCALE: 1 : 150  
 DRAWN : RM  
 CHECKED : AG  
 PROJ. No. : 2106

DWG No.  
**AZ211**