

CONTRACTOR SHALL CHECK AND VERIFY ALL DIMENSIONS ON SITE. ALL DRAWINGS ARE THE PROPERTY OF THE ARCHITECT AND MAY NOT BE USED WITHOUT HIS PERMISSION. THIS DRAWING IS NOT TO BE USED FOR CONSTRUCTION UNLESS COUNTERSIGNED BY THE ARCHITECT. DRAWINGS ARE NOT TO BE SCALED.



1 NORTH ELEVATION
A3.1 SCALE: 3/16" = 1'-0"




2 EAST ELEVATION
A3.1 SCALE: 3/16" = 1'-0"

MATERIAL AND COLOUR LEGEND

- 1 BRICK VENEER
COLOUR: RED
- 2 ASPHALT SHINGLES
COLOUR: GREY
- 3 PRECAST MOULDING
COLOUR: WHITE
- 4 PRECAST LINTEL AND SILL
COLOUR: WHITE
- 5 STONE VENEER
COLOUR: BEIGE
- 6 STONE VENEER
COLOUR: LIGHT GREY
- 7 WOOD DOOR WITH GLASS
FRAME COLOUR: GREY
- 8 DOUBLE-HUNG WINDOW
FRAME COLOUR: GREY
- 9 WROUGHT IRON GUARD
COLOUR: GREY

NO.	DATE	REVISION /ISSUED FOR	BY
2.	JULY 5/21	SITE PLAN APPROVAL COMMENTS	
1.	AUG. 23/19	CONCEPTUAL DRAWINGS	

PROJECT NAME
**PROPOSED RESIDENTIAL DEVELOPMENT
 86 THOMAS ST.
 MISSISSAUGA, ON**

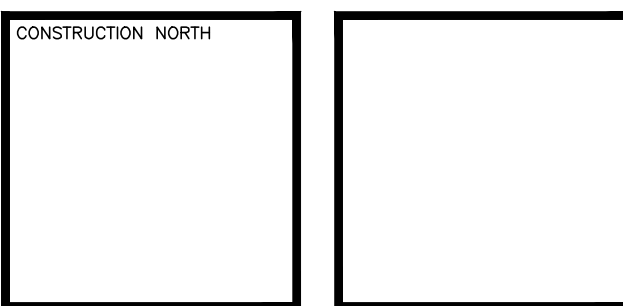

WES SURDYKA
 architect inc

3645 KEELE STREET, 2nd FLOOR, STE 108
 TORONTO ONTARIO M3J 1M8
 TEL (416) 630-2254 FAX (416) 630-5741
 E-mail: surdykaarchitect@bellnet.ca

DRAWING TITLE

ELEVATIONS

DRAWN BY PLOTTED JULY 5, 2021 SCALE AS SHOWN DATE AUG.20, 2019 PROJECT NO.	DRAWING NO. A3.1 OF
--	----------------------------------