



GENERAL NOTES:
 1. The contractor shall verify all existing conditions and dimensions prior to construction. The contractor shall report any discrepancies to the architect immediately.
 2. The contractor shall be responsible for obtaining all necessary permits and approvals from the relevant authorities.
 3. The contractor shall be responsible for coordinating with all other trades and subcontractors to ensure a seamless construction process.
 4. The contractor shall be responsible for maintaining site safety and security throughout the construction period.
 5. The contractor shall be responsible for the removal and disposal of all construction waste in accordance with applicable regulations.
 6. These documents are not to be used for construction unless specifically noted otherwise.

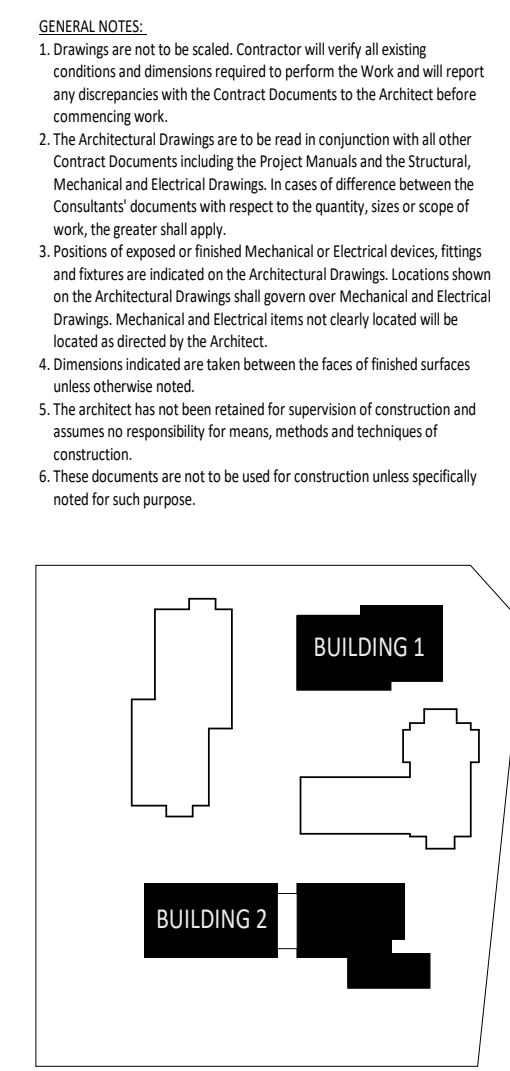

KEY PLAN

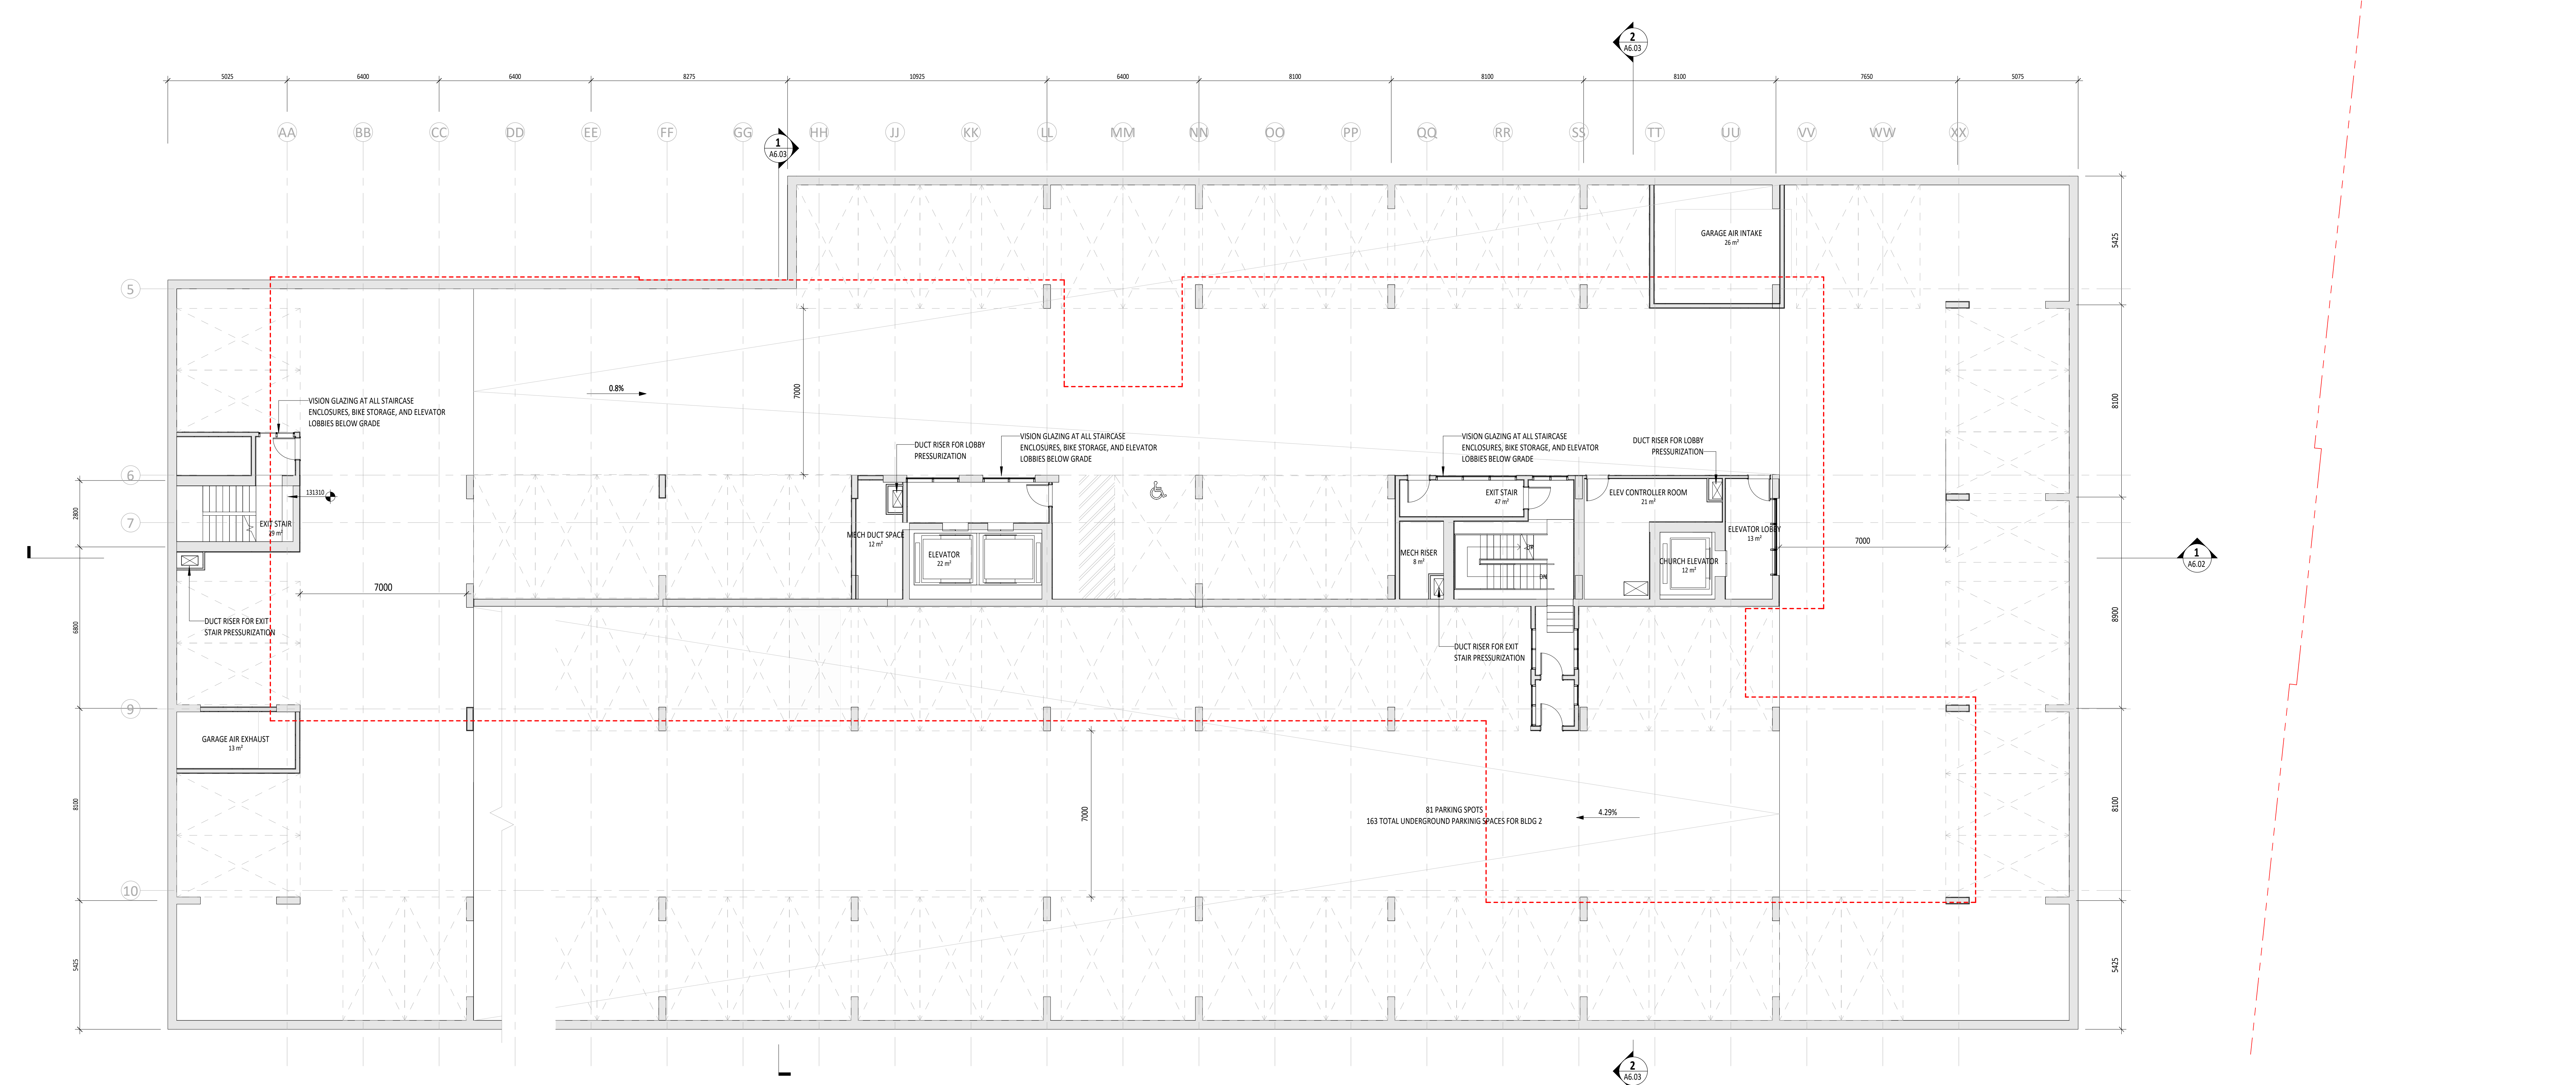


No.	Date	By	Checked	Description
1	2024-08-12	J. K.	M. S.	Issue for Review
2	2024-08-15	J. K.	M. S.	Issue for Approval
3	2024-08-18	J. K.	M. S.	Issue for Construction
4	2024-08-20	J. K.	M. S.	Issue for Construction

KPMB Architects
 251 King St. E., Suite 1200
 Toronto, ON, Canada M5A 0L6
 416.977.5104

Application Number:
 CG-CPA-22-018-W3

Kindred Works
**WESTMINSTER UNITED
 MISSISSAUGA**

4094 Tormken Rd, Mississauga, ON
 L4W 1J5

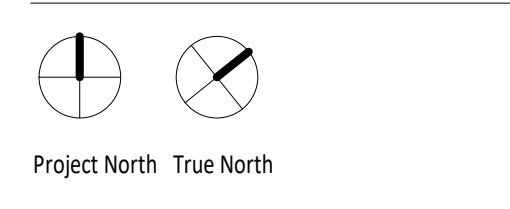

Project No. 2112
 Scale 1:100
 Plot Date 04/12/2024

**FLOOR PLAN -
 LOWER LEVEL 2**

A2.01