


**2**  
A-501A  
ROOF PLAN  
1 : 200

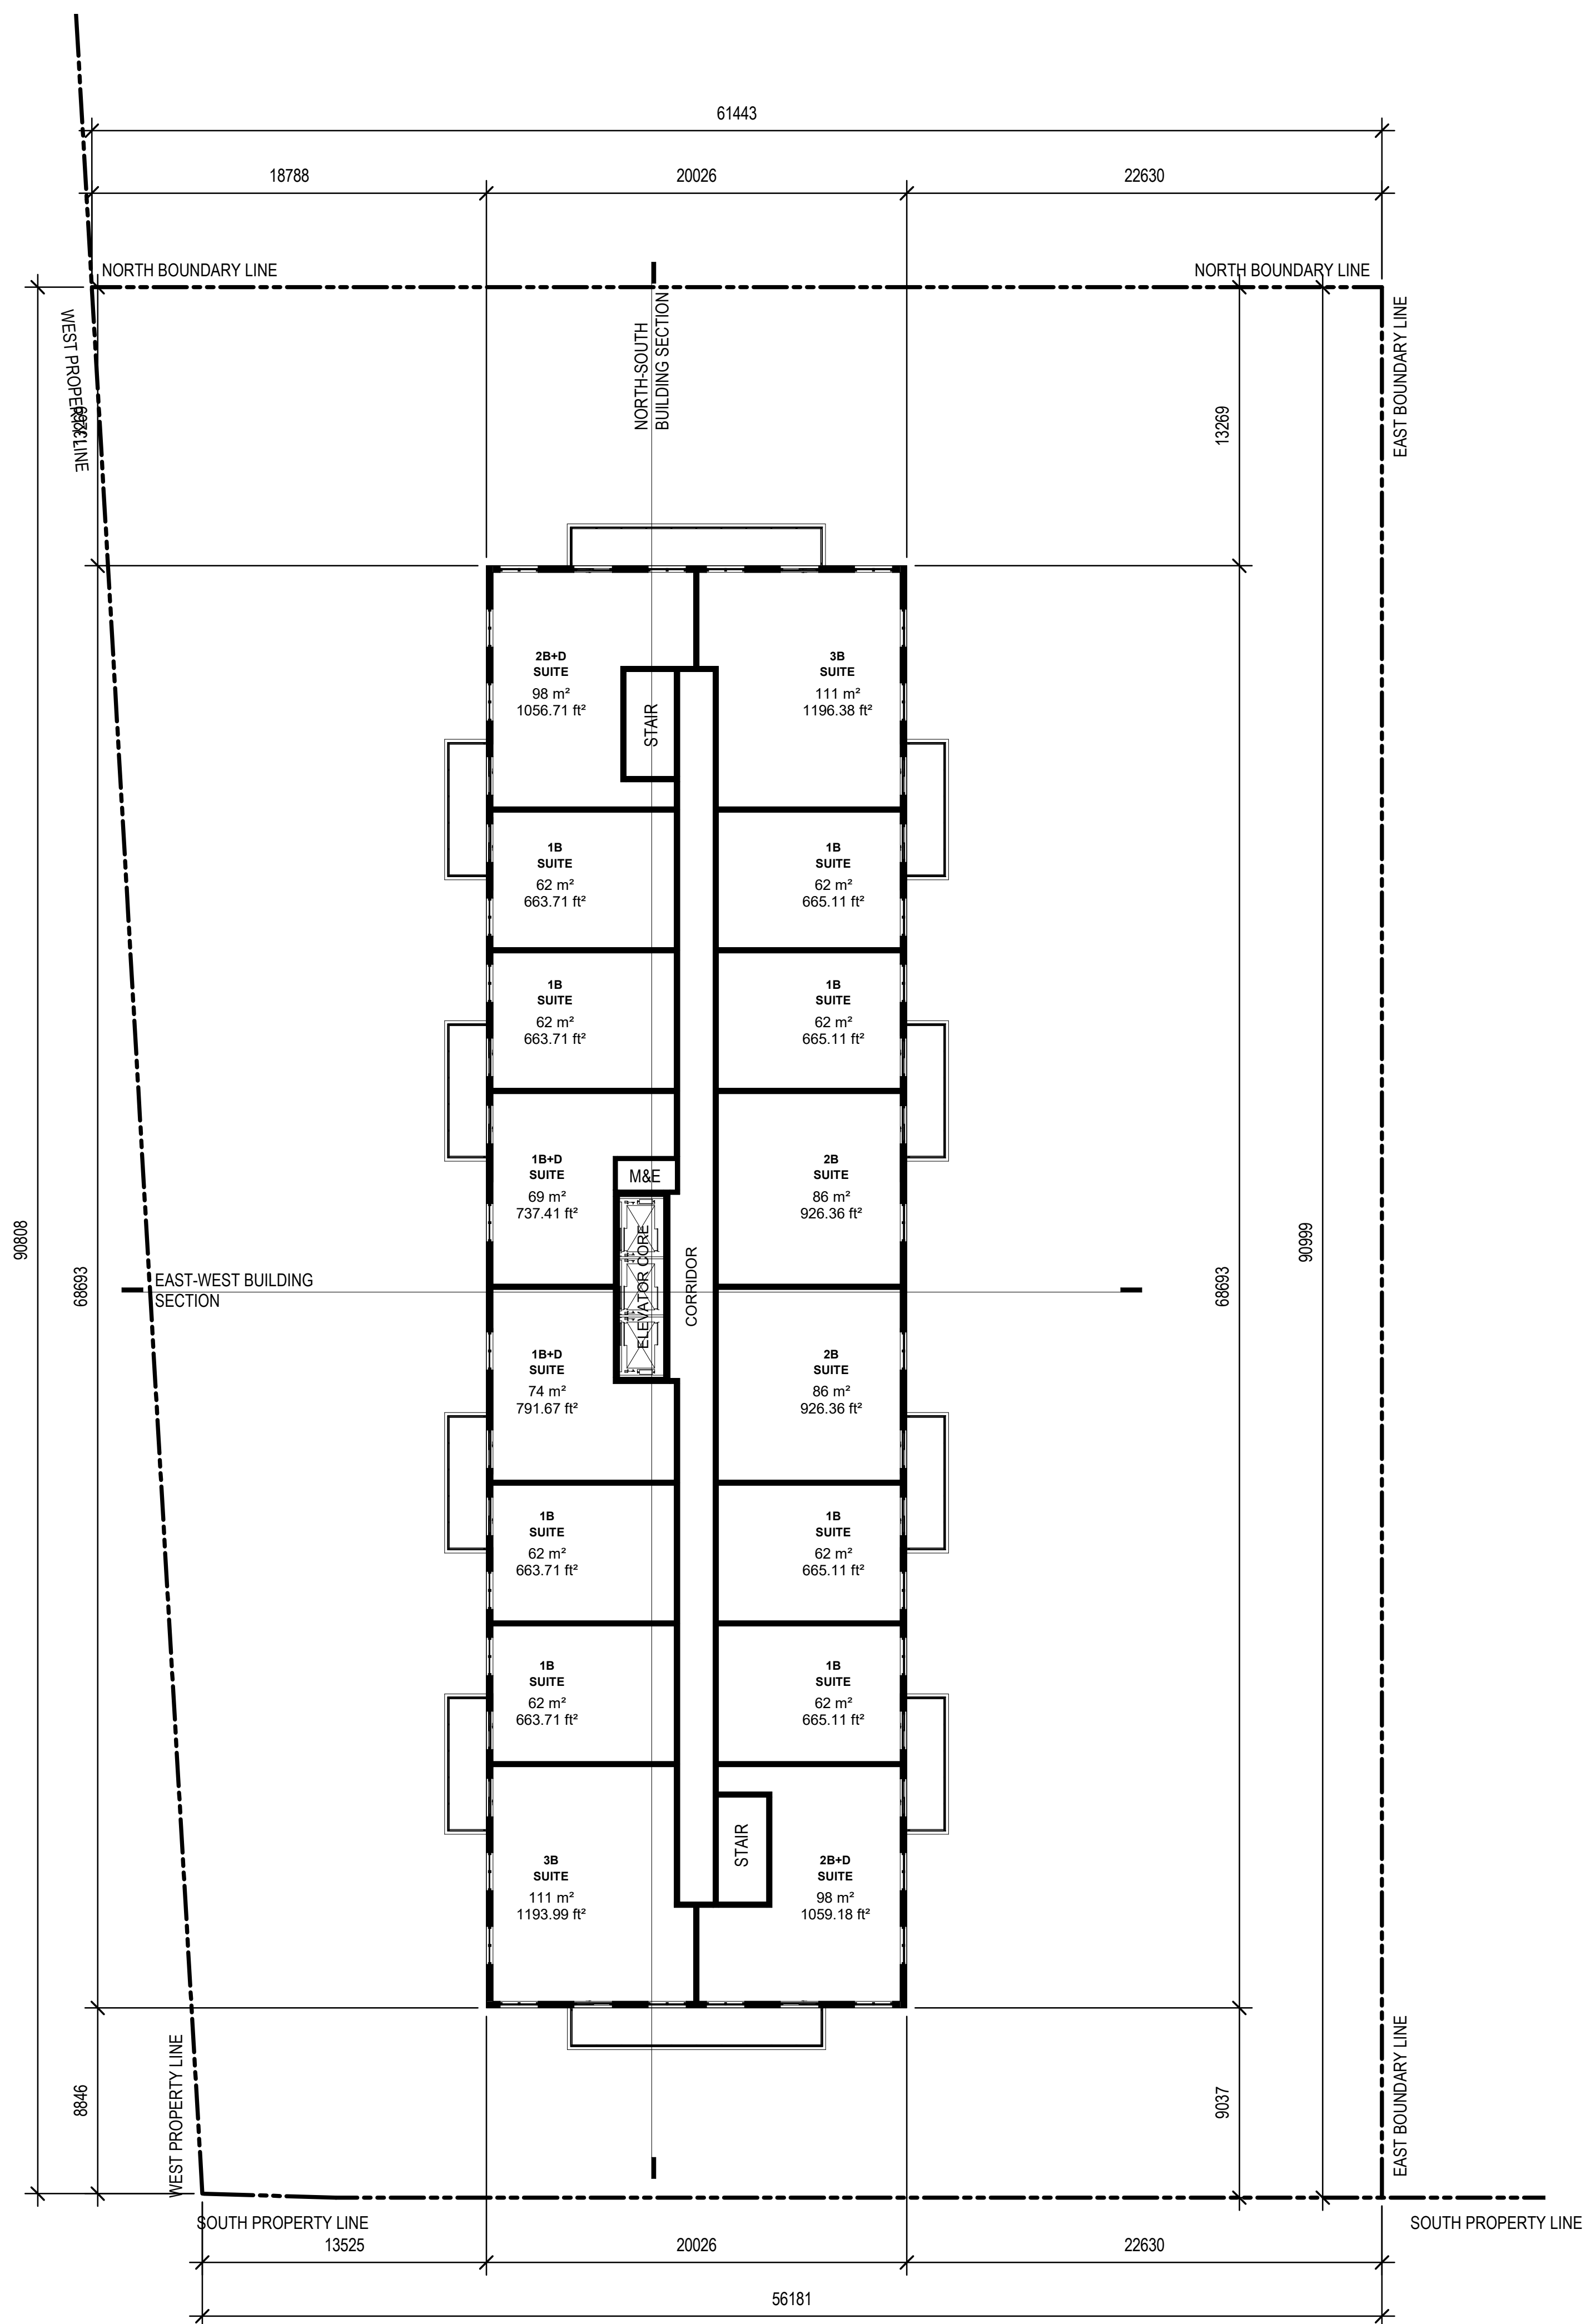

**1**  
A-501A  
LEVEL 8 TO LEVEL 14 FLOOR PLAN  
1 : 200

<b>2225 ERIN MILLS PARKWAY PROPOSED NEW CONDOMINIUM ZONE A</b>		
SCALE	1 : 200	NORTH
DRAWING TITLE		
<b>LEVEL 8 &amp; ROOF FLOOR PLANS</b>		
CLIENT		
-----		
<small>105 SIX POINT ROAD ETOBICOKE ON M8Z 2X3 TEL: 416.236.9800   FAX: 416.236.9080</small>		
DRAWN BY	Author	PAGE NO.
CHECKED BY	Checker	<b>A-203A</b>
DATE	11/29/22	2023-06-12 1:37:16 PM