


Suite Type	
Unit Type	Count
1B	6
1B+D	5
2B	9
2B+D	4
2BI	9
	34

Units per level			
Number	GAI Unit Type	Area	Area (SF)
129	1B	41 m ²	445 R ²
130	1B+D	89 m ²	956 R ²
131	2B+D	89 m ²	954 R ²
132	1B+D	61 m ²	656 R ²
133	1B	55 m ²	597 R ²
TH1	TH	39 m ²	416 R ²
TH2	TH	30 m ²	325 R ²
TH3	TH	30 m ²	322 R ²
TH4	TH	30 m ²	328 R ²
Level 02			
201	2B	80 m ²	865 R ²
202	1B+D	59 m ²	638 R ²
203	2BI	64 m ²	684 R ²
204	2BI	64 m ²	684 R ²
205	2BI	64 m ²	684 R ²
206	2BI	64 m ²	684 R ²
207	2BI	64 m ²	684 R ²
208	2BI	64 m ²	684 R ²
209	2BI	64 m ²	684 R ²
210	1B	54 m ²	579 R ²
211	1B	59 m ²	637 R ²
212	2BI	66 m ²	712 R ²
213	1B	51 m ²	544 R ²
214	1B	59 m ²	636 R ²
215	1B+D	61 m ²	660 R ²
216	2BI	70 m ²	757 R ²
217	1B	52 m ²	563 R ²
218	1B+D	53 m ²	571 R ²
219	2B	75 m ²	811 R ²
220	2B+D	84 m ²	906 R ²
221	2B+D	90 m ²	972 R ²
222	2B	69 m ²	746 R ²
223	2B	81 m ²	871 R ²
224	2B	102 m ²	1093 R ²

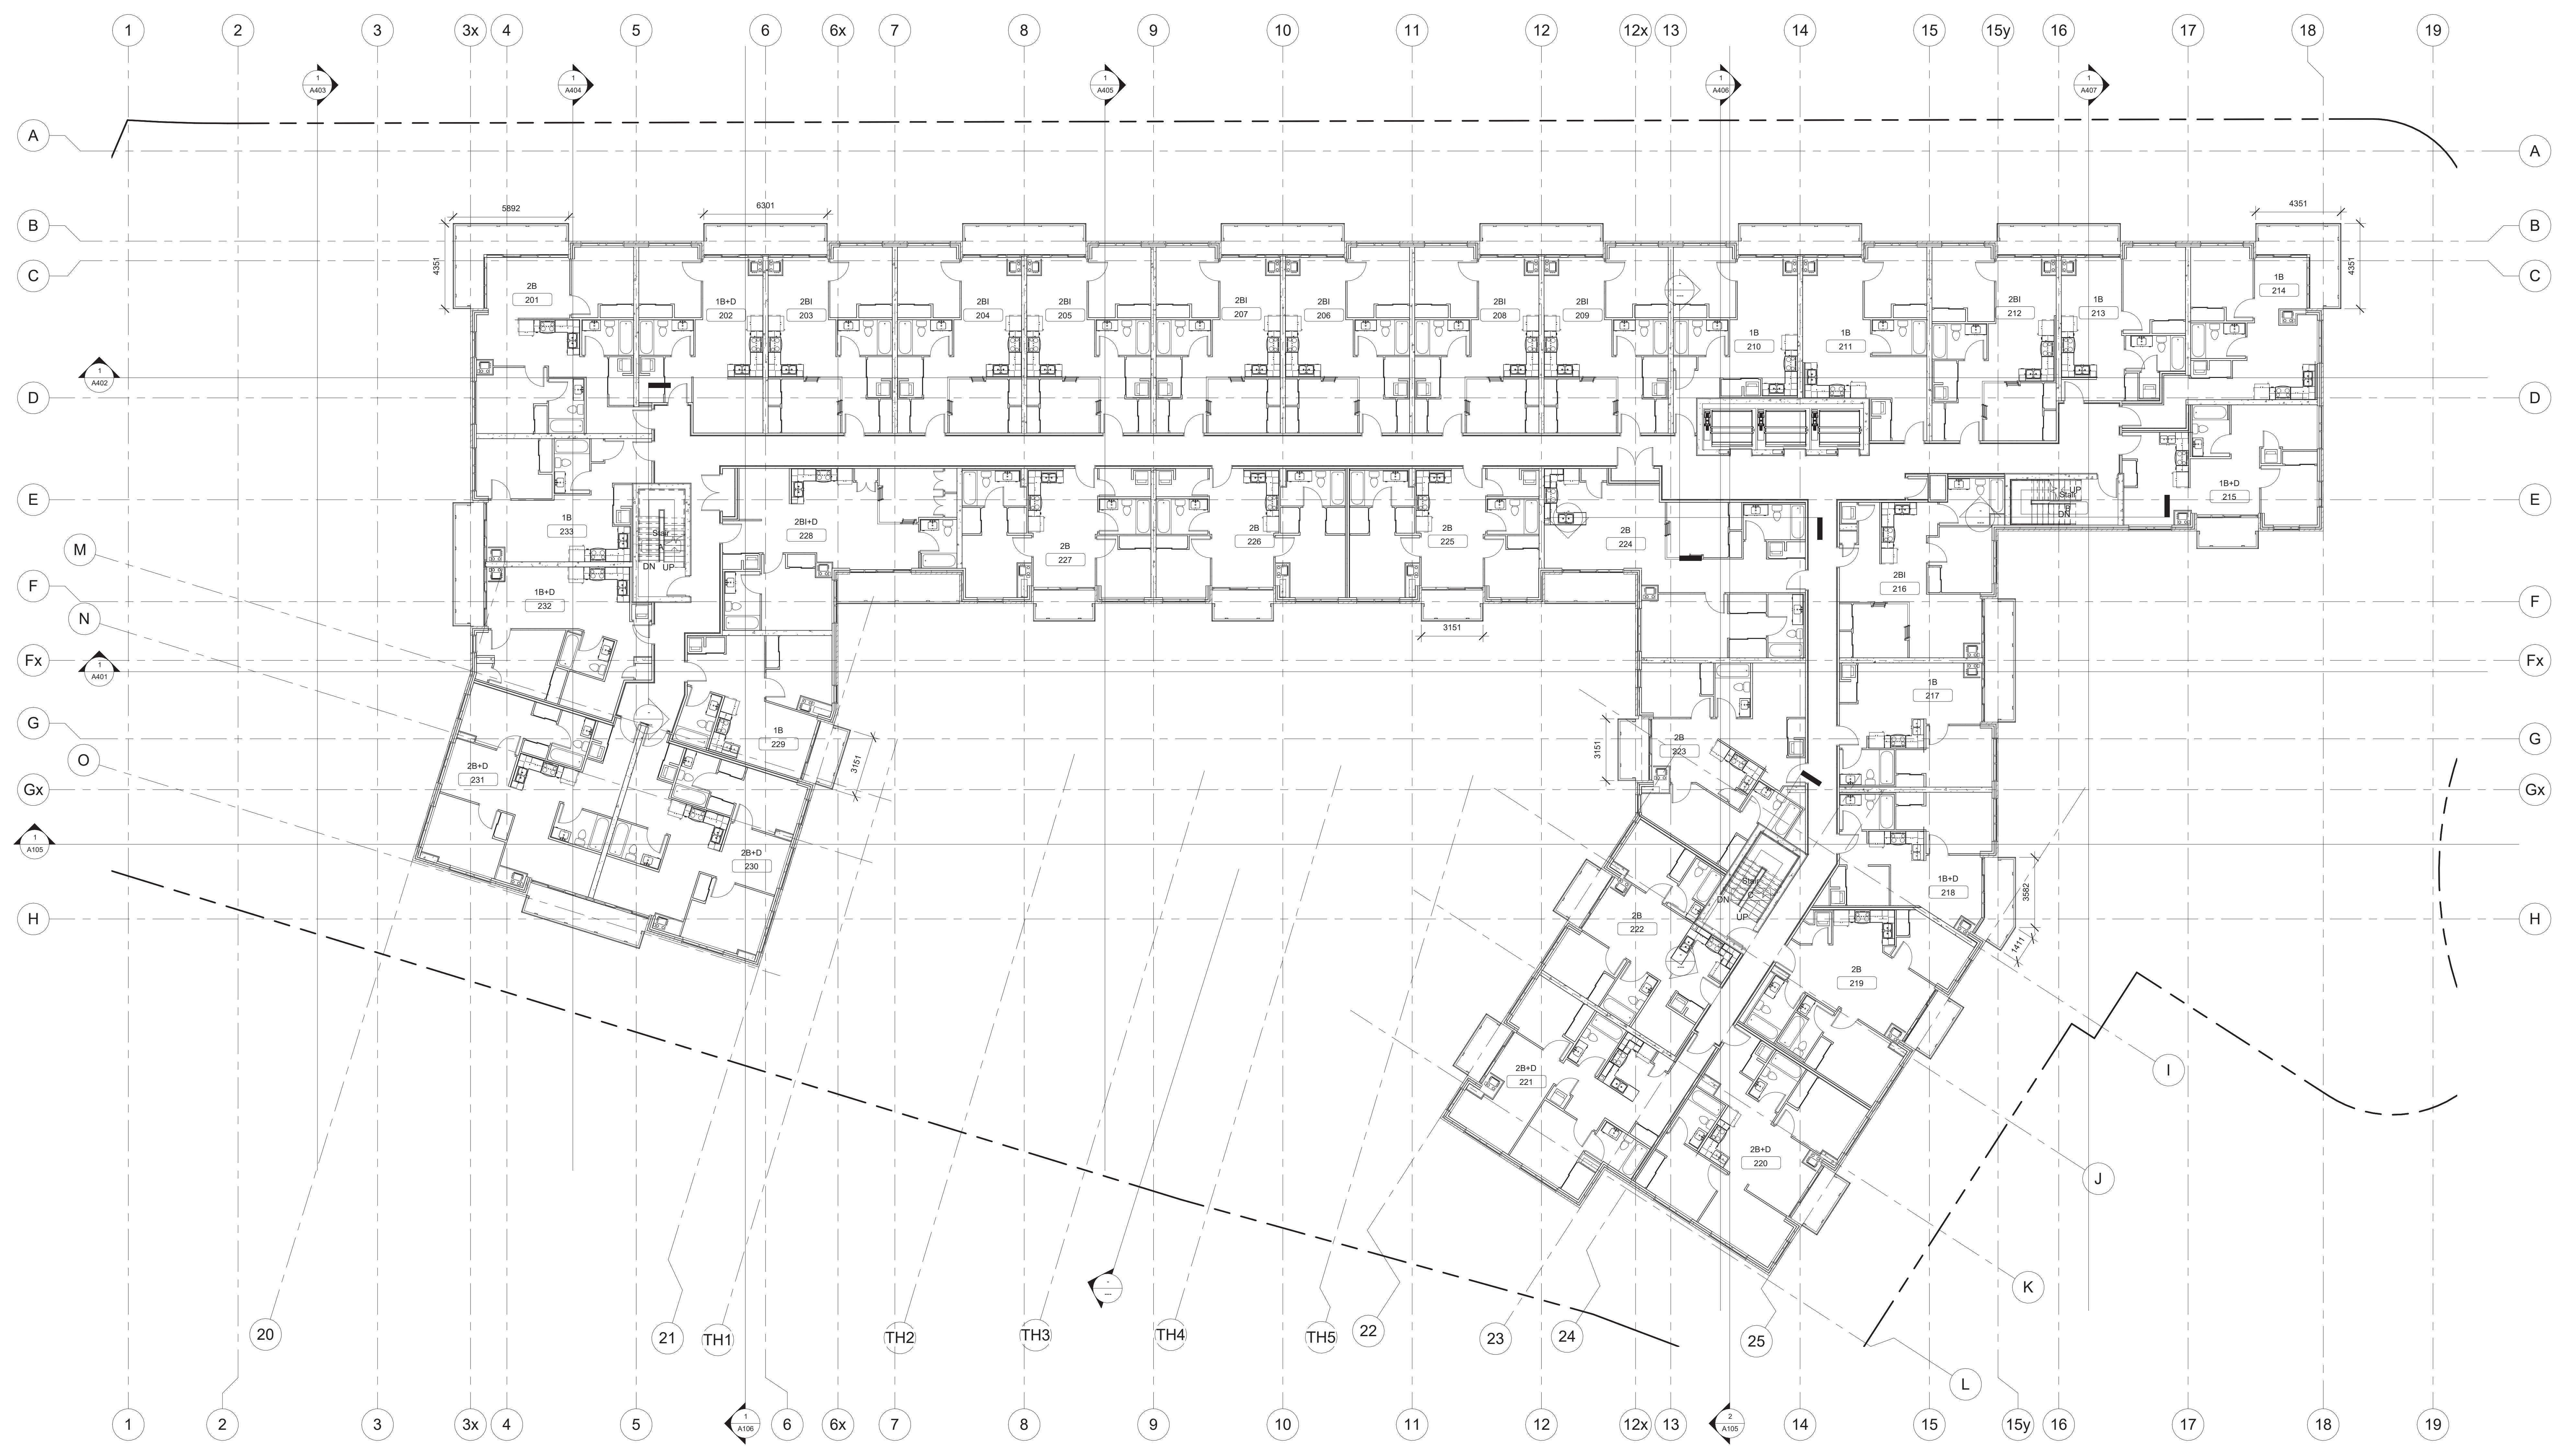

DATE	ISSUED FOR
2023/01/27	ISSUED FOR REZONING

NO.	DATE	DESCRIPTION
1	2023/01/27	ISSUED FOR REZONING

REVISIONS

Contractor must check and verify all dimensions and be responsible for same; reporting any discrepancies to the Architect before commencing work.

All drawings, prints and specifications are the property of the Architect and must be returned to him on completion of work. Latest drawings only to be used for construction.

Prints are not to be scaled.

GLOBAL
ARCHITECTS
6 Leeway Road, Toronto, Ontario M6A 1K2
ph: 416 256 4440 | fx: 416 256 4449

FOREST GREEN
HOMES

CLIENT	Forest Green Homes 150 Rutledge Rd. Mississauga (Streetsville), Ont.
PROJECT NAME	Vic 2 150 RUTLEDGE RD. MISSISSAUGA (STREETSVILLE) Ont.
DRAWN BY	CM, DG
CHECKED BY	RP, PP
DATE	04/28/22
SCALE	1 : 125
DWG. TITLE	2nd FLOOR PLAN

PROJECT NO.	22-03	A205
-------------	-------	------