


Suite Type	
Unit Type	Count
1B	6
1B-D	5
2B	9
2B-D	4
2BI	9
	33

Units per level			
Number	GAJ Unit Type	Area	Area (SF)
325	2B	68 m²	731 ft²
326	1B-D	68 m²	728 ft²
327	2B	68 m²	728 ft²
328	2B	86 m²	927 ft²
329	1B	51 m²	550 ft²
330	2B-D	89 m²	959 ft²
331	2B-D	89 m²	958 ft²
332	1B-D	61 m²	652 ft²
333	1B-D	55 m²	597 ft²
Level D4			
401	2B	80 m²	865 ft²
402	1B-D	59 m²	637 ft²
403	2BI	64 m²	684 ft²
404	2BI	64 m²	684 ft²
405	2BI	64 m²	684 ft²
406	2BI	64 m²	684 ft²
407	2BI	64 m²	684 ft²
408	2BI	64 m²	684 ft²
409	2BI	64 m²	684 ft²
410	1B	54 m²	579 ft²
411	1B	59 m²	637 ft²
412	2BI	66 m²	712 ft²
413	1B	50 m²	543 ft²
414	1B	59 m²	637 ft²
415	1B-D	61 m²	660 ft²
416	2BI	70 m²	757 ft²
417	1B	52 m²	563 ft²
418	1B-D	53 m²	571 ft²
419	2B	75 m²	811 ft²
420	2B-D	84 m²	906 ft²
421	2B-D	90 m²	972 ft²
422	2B	69 m²	746 ft²
423	2B	81 m²	871 ft²
424	2B	102 m²	1093 ft²

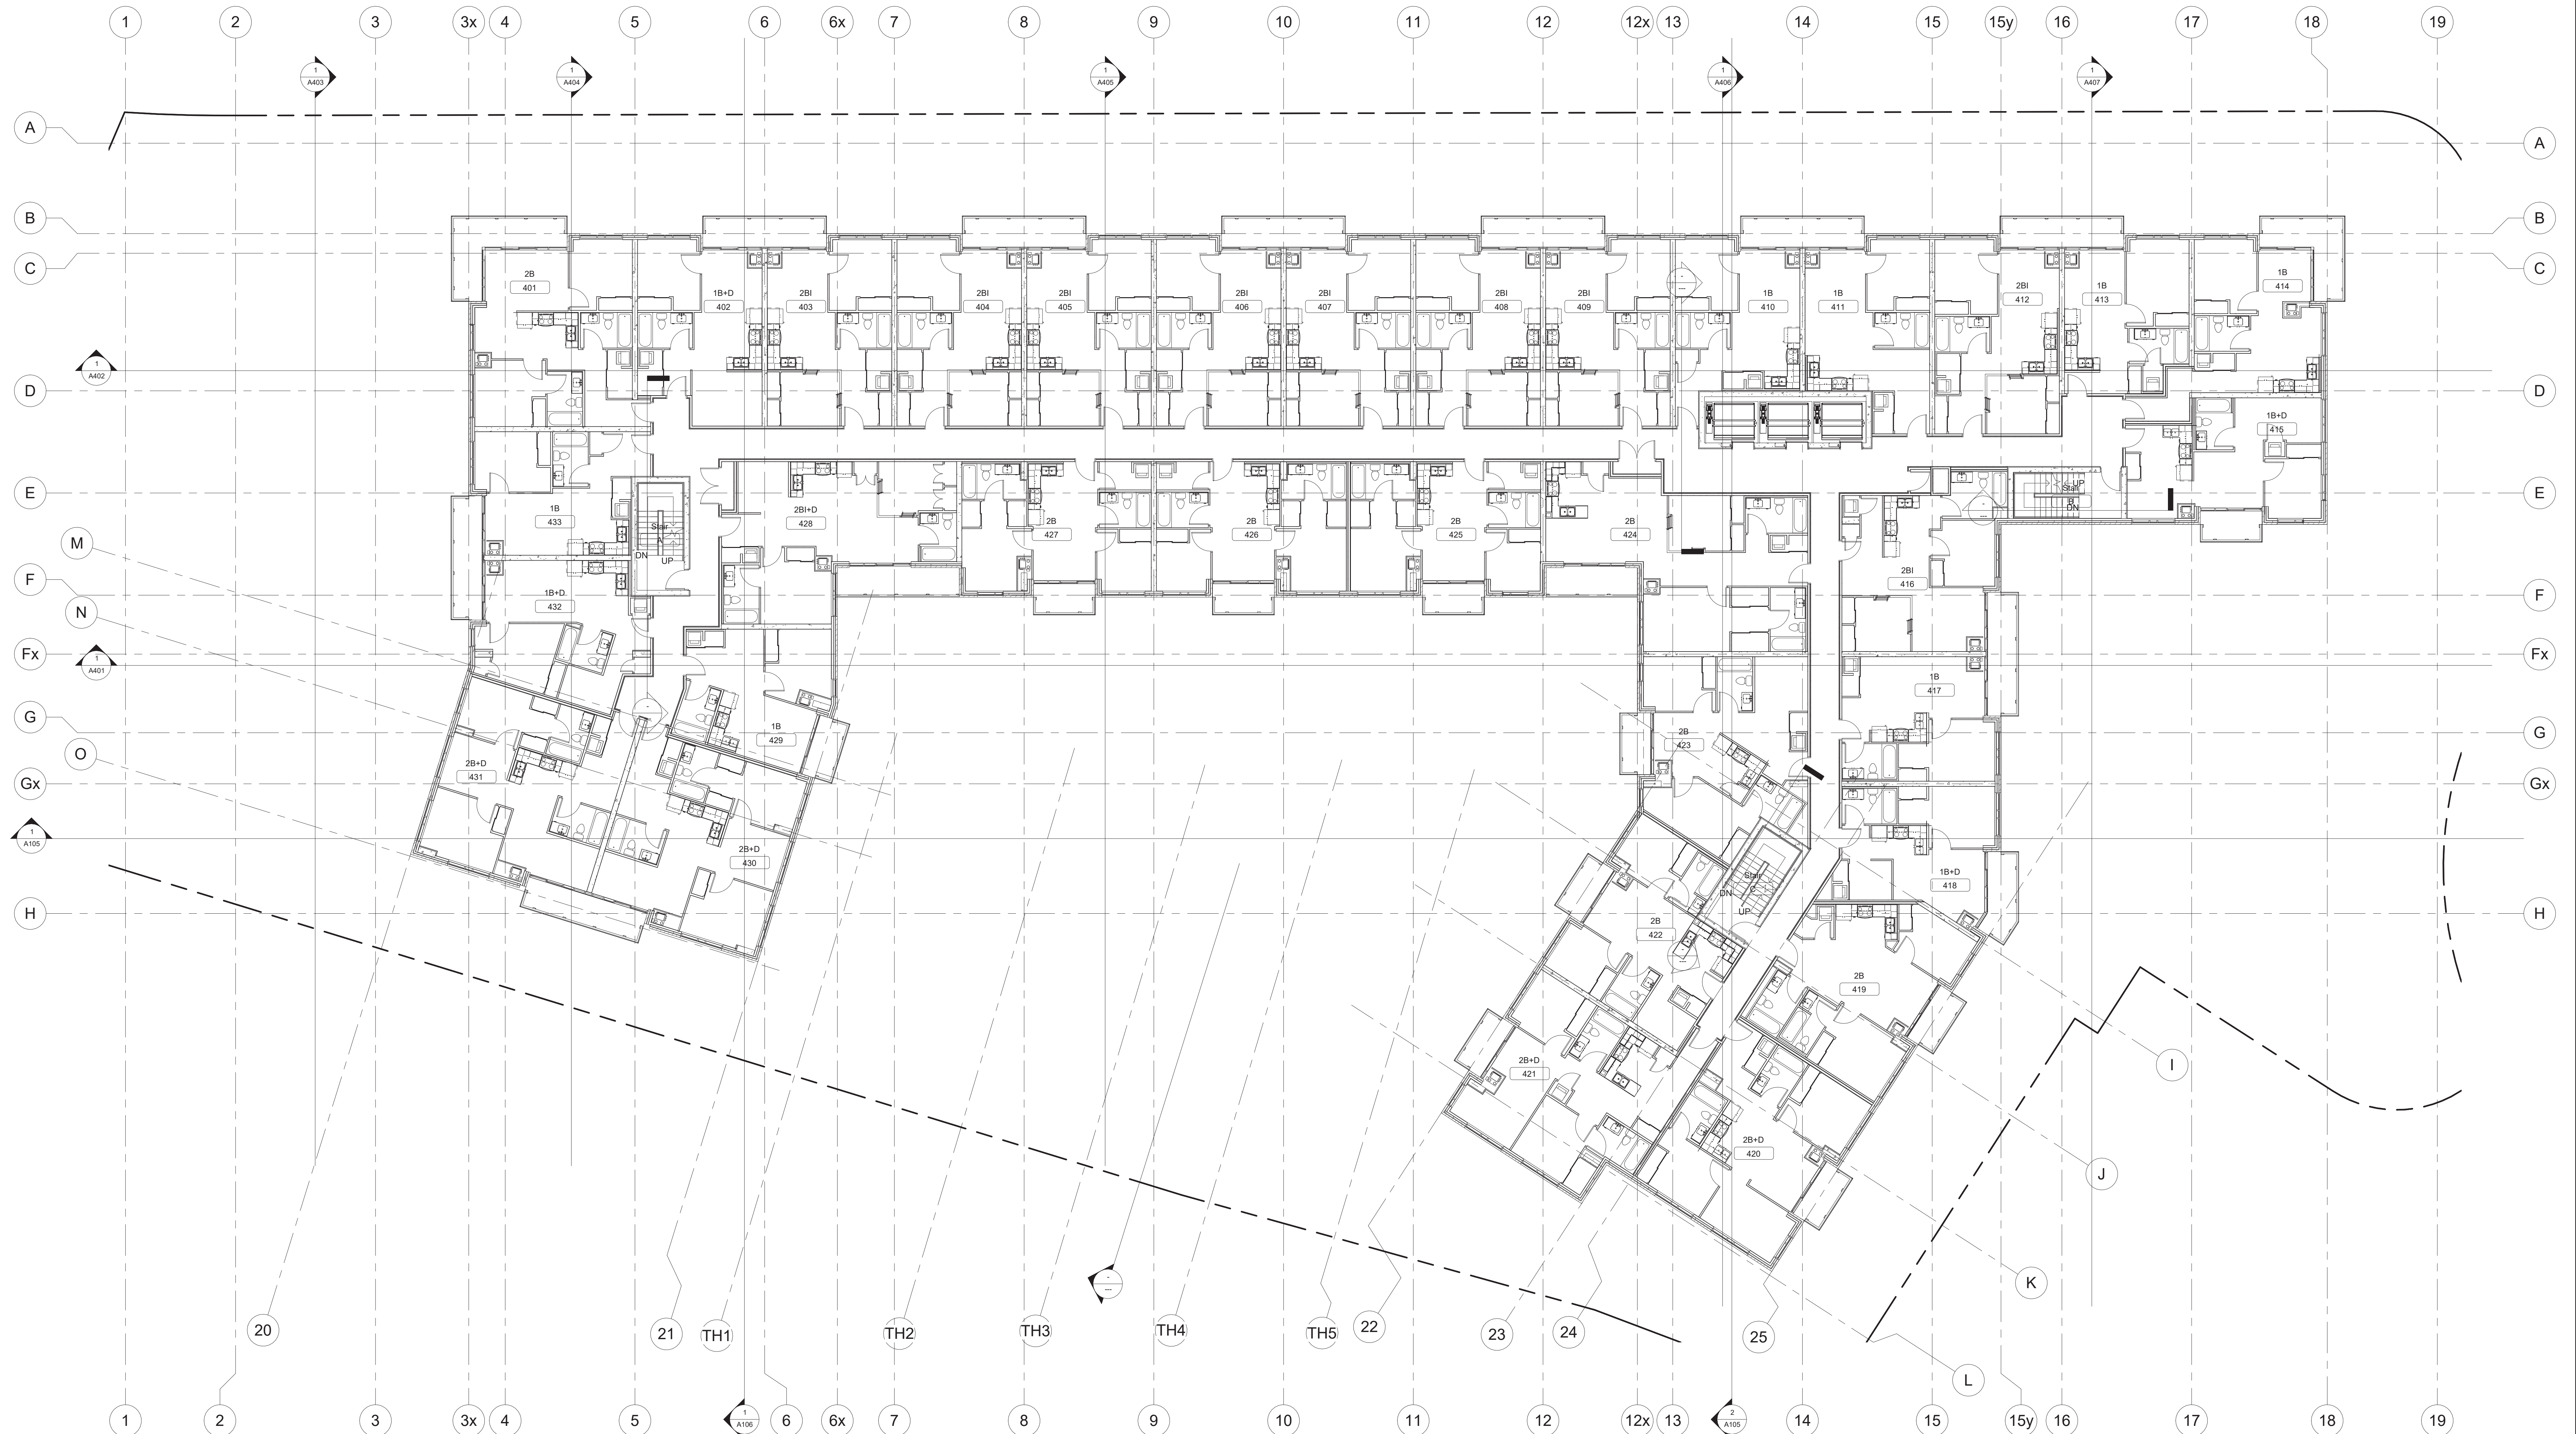

DATE: 2023/01/27 ISSUED FOR REZONING


NO.	DATE	DESCRIPTION
1	2023/01/27	ISSUED FOR REZONING

REVISIONS

Contractor must check and verify all dimensions and be responsible for same; reporting any discrepancies to the Architect before commencing work.

All drawings, prints and specifications are the property of the Architect and must be returned to him on completion of work. Latest drawings only to be used for construction.

Prints are not to be scaled.

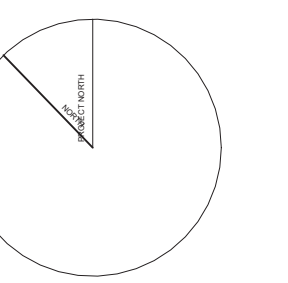

CLIENT: Forest Green Homes
 150 RUTLEDGE RD.
 MISSISSAUGA (STREETSVILLE)
 ONT.

PROJECT NAME: Vic 2
 150 RUTLEDGE RD.
 MISSISSAUGA (STREETSVILLE)
 ONT.

DRAWN BY: CM, DG
 CHECKED BY: RP, PP
 DATE: 04/28/22
 SCALE: 1 : 125
 DWG. TITLE:

4th FLOOR PLAN

PROJECT NO.: 22-03 A207