


Suite Type	
Unit Type	Count
1B	6
1B-D	5
2B	9
2B-D	4
2BI	9
	33

Units per level			
Number	GAJ Unit Type	Area	Area (SF)
525	2B	68 m²	731 ft²
526	1B-D	68 m²	728 ft²
527	2B	68 m²	728 ft²
528	2B	86 m²	927 ft²
529	1B	51 m²	550 ft²
530	2B-D	89 m²	959 ft²
531	2B-D	89 m²	958 ft²
532	1B-D	61 m²	652 ft²
533	1B-D	55 m²	597 ft²
Level 06			
601	2B	80 m²	865 ft²
602	1B-D	59 m²	637 ft²
603	2BI	64 m²	684 ft²
604	2BI	64 m²	684 ft²
605	2BI	64 m²	684 ft²
606	2BI	64 m²	684 ft²
607	2BI	64 m²	684 ft²
608	2BI	64 m²	684 ft²
609	2BI	64 m²	684 ft²
610	1B	54 m²	579 ft²
611	1B	59 m²	637 ft²
612	2BI	66 m²	712 ft²
613	1B	50 m²	543 ft²
614	1B	59 m²	637 ft²
615	1B-D	61 m²	660 ft²
616	2BI	70 m²	757 ft²
617	1B	52 m²	563 ft²
618	1B-D	53 m²	571 ft²
619	2B	75 m²	811 ft²
620	2B-D	84 m²	906 ft²
621	2B-D	90 m²	972 ft²
622	2B	69 m²	746 ft²
623	2B	81 m²	871 ft²
624	2B	102 m²	1093 ft²

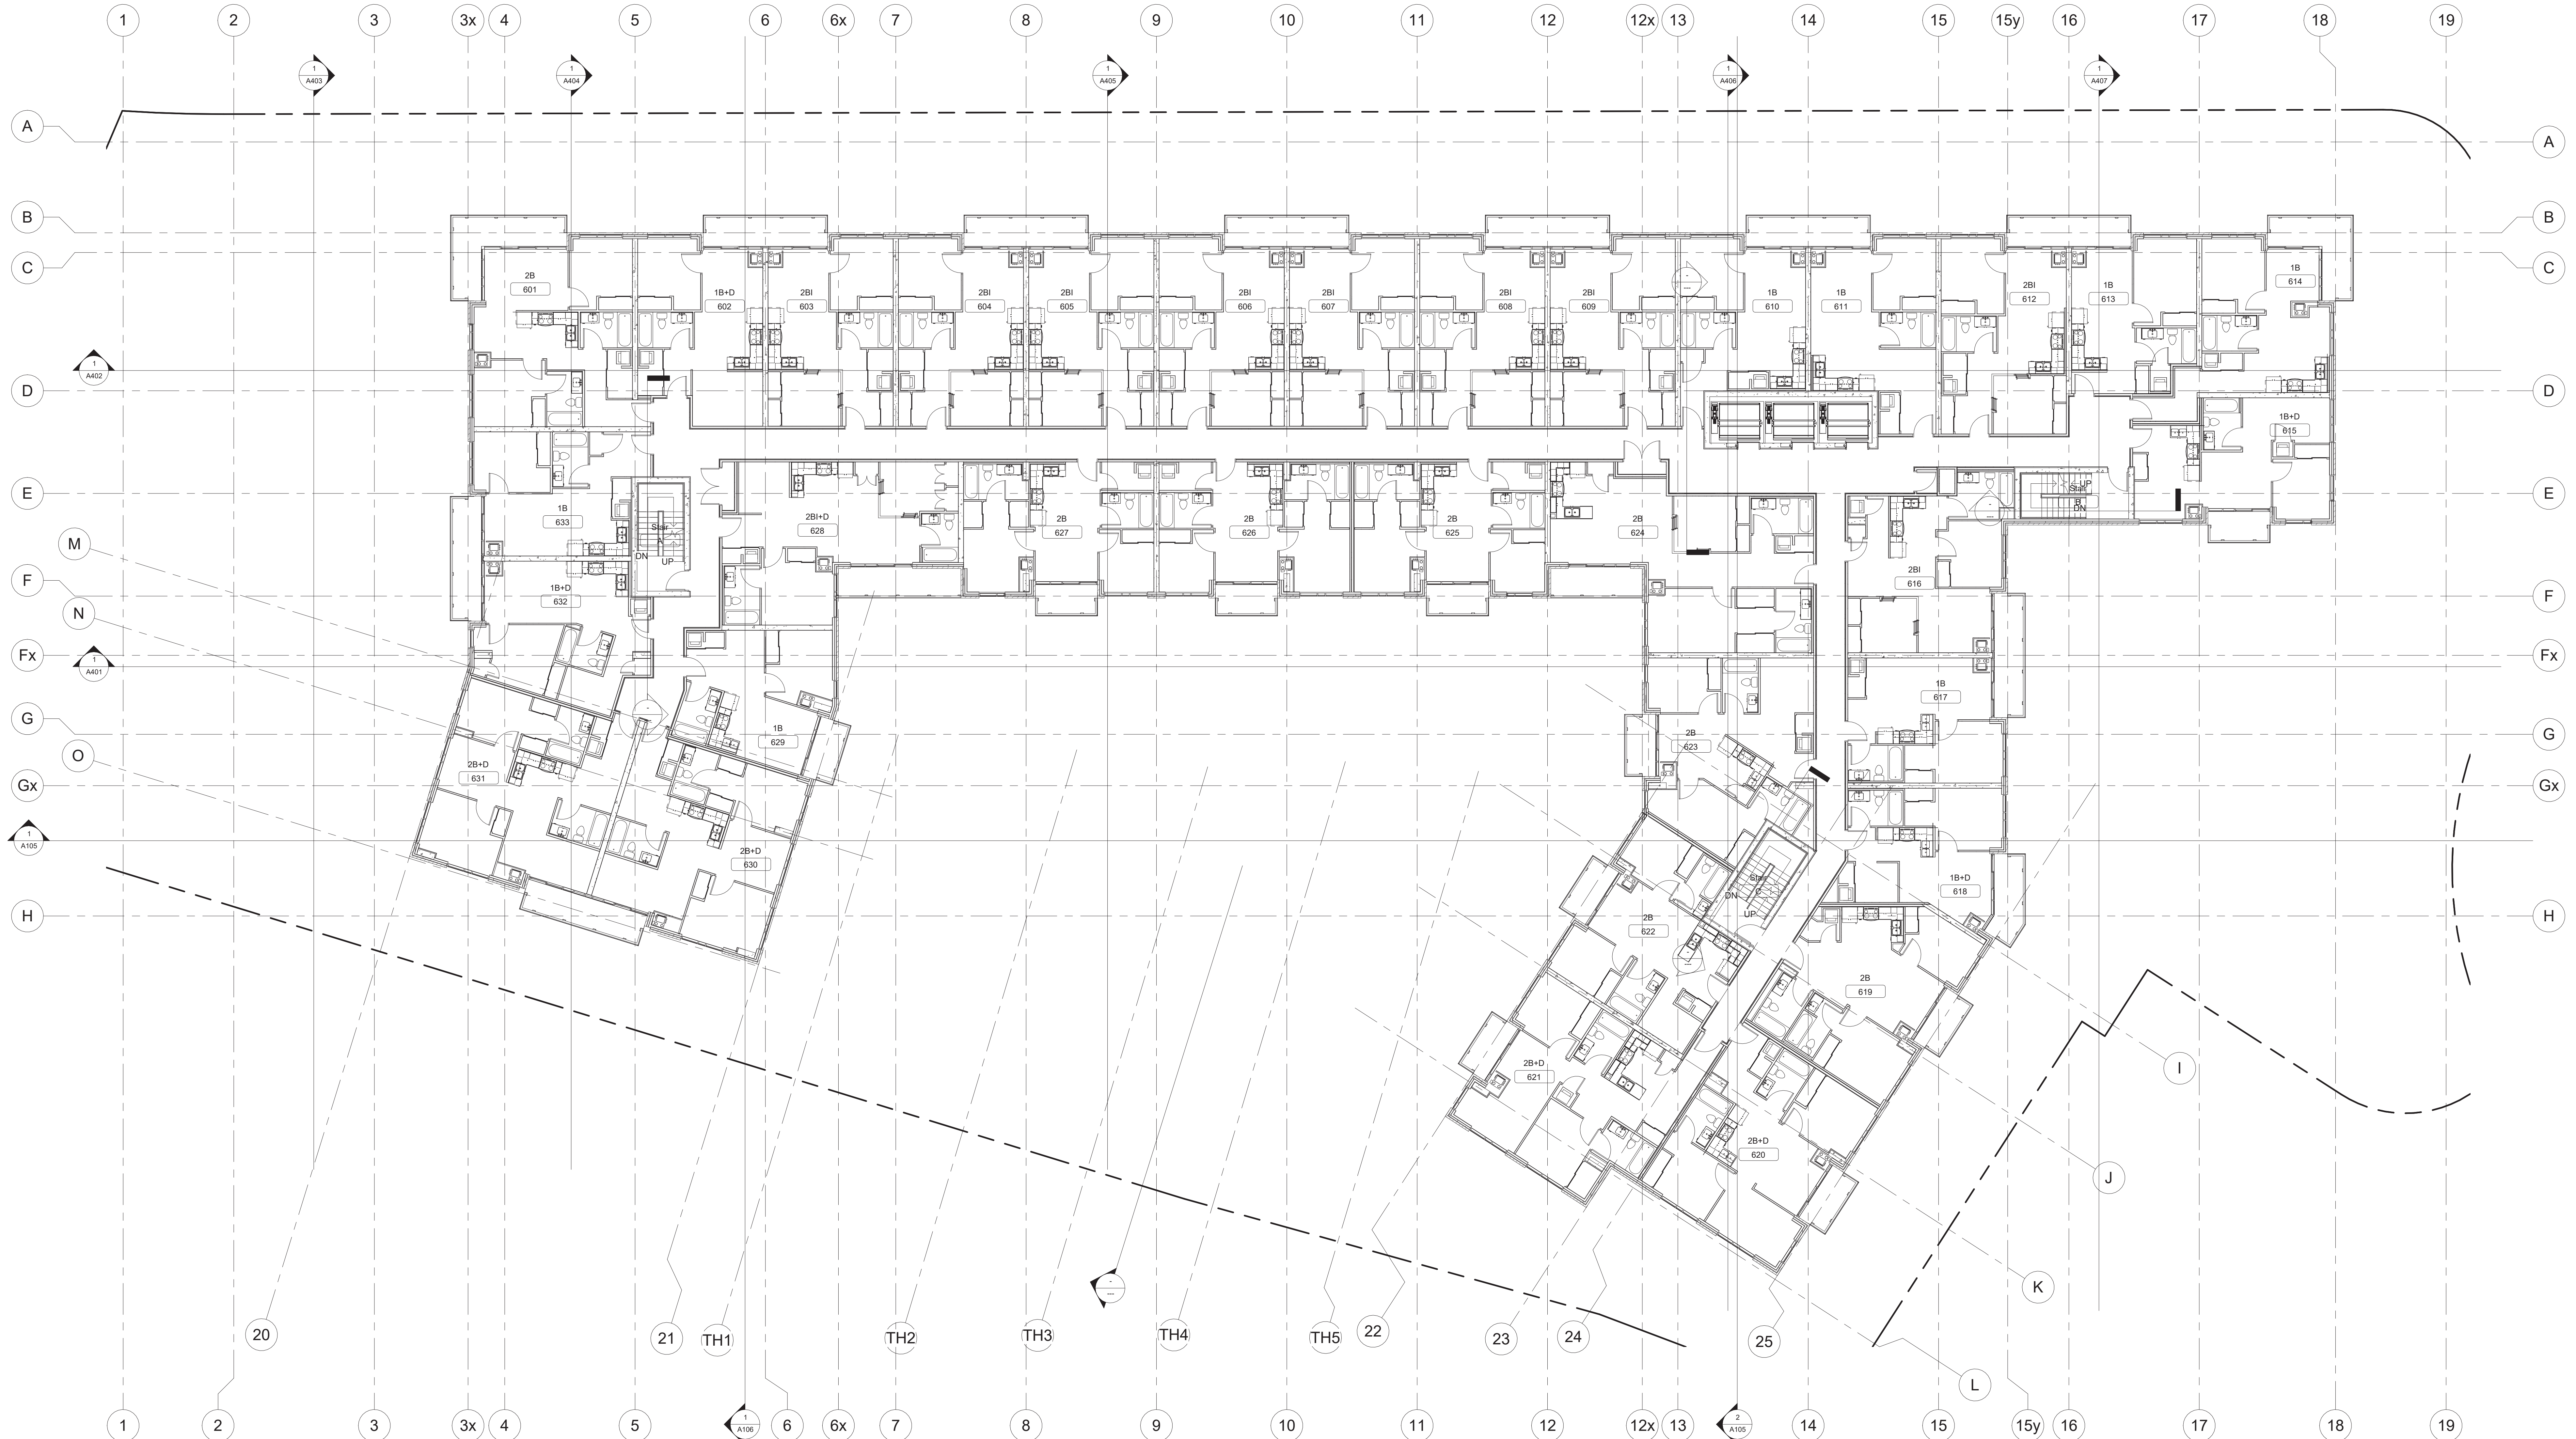

DATE: 2023/01/27 ISSUED FOR REZONING


NO.	DATE	DESCRIPTION
1	2023/01/27	ISSUED FOR REZONING

REVISIONS

Contractor must check and verify all dimensions and be responsible for same; reporting any discrepancies to the Architect before commencing work.

All drawings, prints and specifications are the property of the Architect and must be returned to him on completion of work. Latest drawings only to be used for construction.

Prints are not to be scaled.

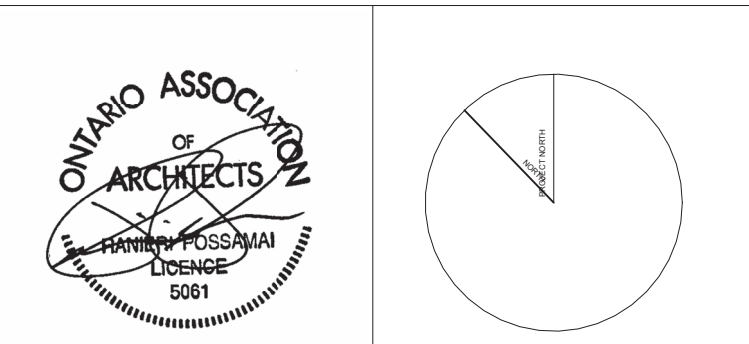

GLOBAL
ARCHITECTS
6 Leeway Road, Toronto, Ontario M6A 1K2
ph: 416 258 4440 fx: 416 258 4449



CLIENT: Forest Green Homes
150 RUTLEDGE RD.
MISSISSAUGA (STREETSVILLE) ONT.

PROJECT NAME: Vic 2
150 RUTLEDGE RD.
MISSISSAUGA (STREETSVILLE) ONT.

DRAWN BY: CM, DG
CHECKED BY: RP, PP
DATE: 04/28/22
SCALE: 1 : 125
DWG. TITLE: 6th FLOOR PLAN

PROJECT NO.: 22-03
A209