


Suite Type	
Unit Type	Count
1B	8
1B+D	4
2B	5
2B+D	5
2BI	9
2BI	31

Units per level			
Number	GAJ Unit Type	Area	Area (SF)
625	2B	68 m²	731 R²
626	1B+D	68 m²	728 R²
627	2B	68 m²	728 R²
628	2B	86 m²	927 R²
629	1B	51 m²	550 R²
630	2B+D	89 m²	959 R²
631	2B+D	89 m²	958 R²
632	1B+D	61 m²	652 R²
633	1B+D	55 m²	597 R²
Level 07			
701	2B+D	80 m²	865 R²
702	1B+D	59 m²	637 R²
703	2BI	64 m²	684 R²
704	2BI	64 m²	684 R²
705	2BI	64 m²	684 R²
706	2BI	64 m²	684 R²
707	2BI	64 m²	684 R²
708	2BI	64 m²	684 R²
709	2BI	64 m²	684 R²
710	1B	54 m²	579 R²
711	1B	59 m²	637 R²
712	2BI	66 m²	712 R²
713	1B	50 m²	543 R²
714	1B	59 m²	637 R²
715	1B	61 m²	660 R²
716	2BI	70 m²	757 R²
717	1B	52 m²	563 R²
718	1B+D	74 m²	788 R²
719	2B+D	88 m²	945 R²
720	2B	84 m²	909 R²
721	1B+D	81 m²	871 R²
722	2B+D	102 m²	1093 R²

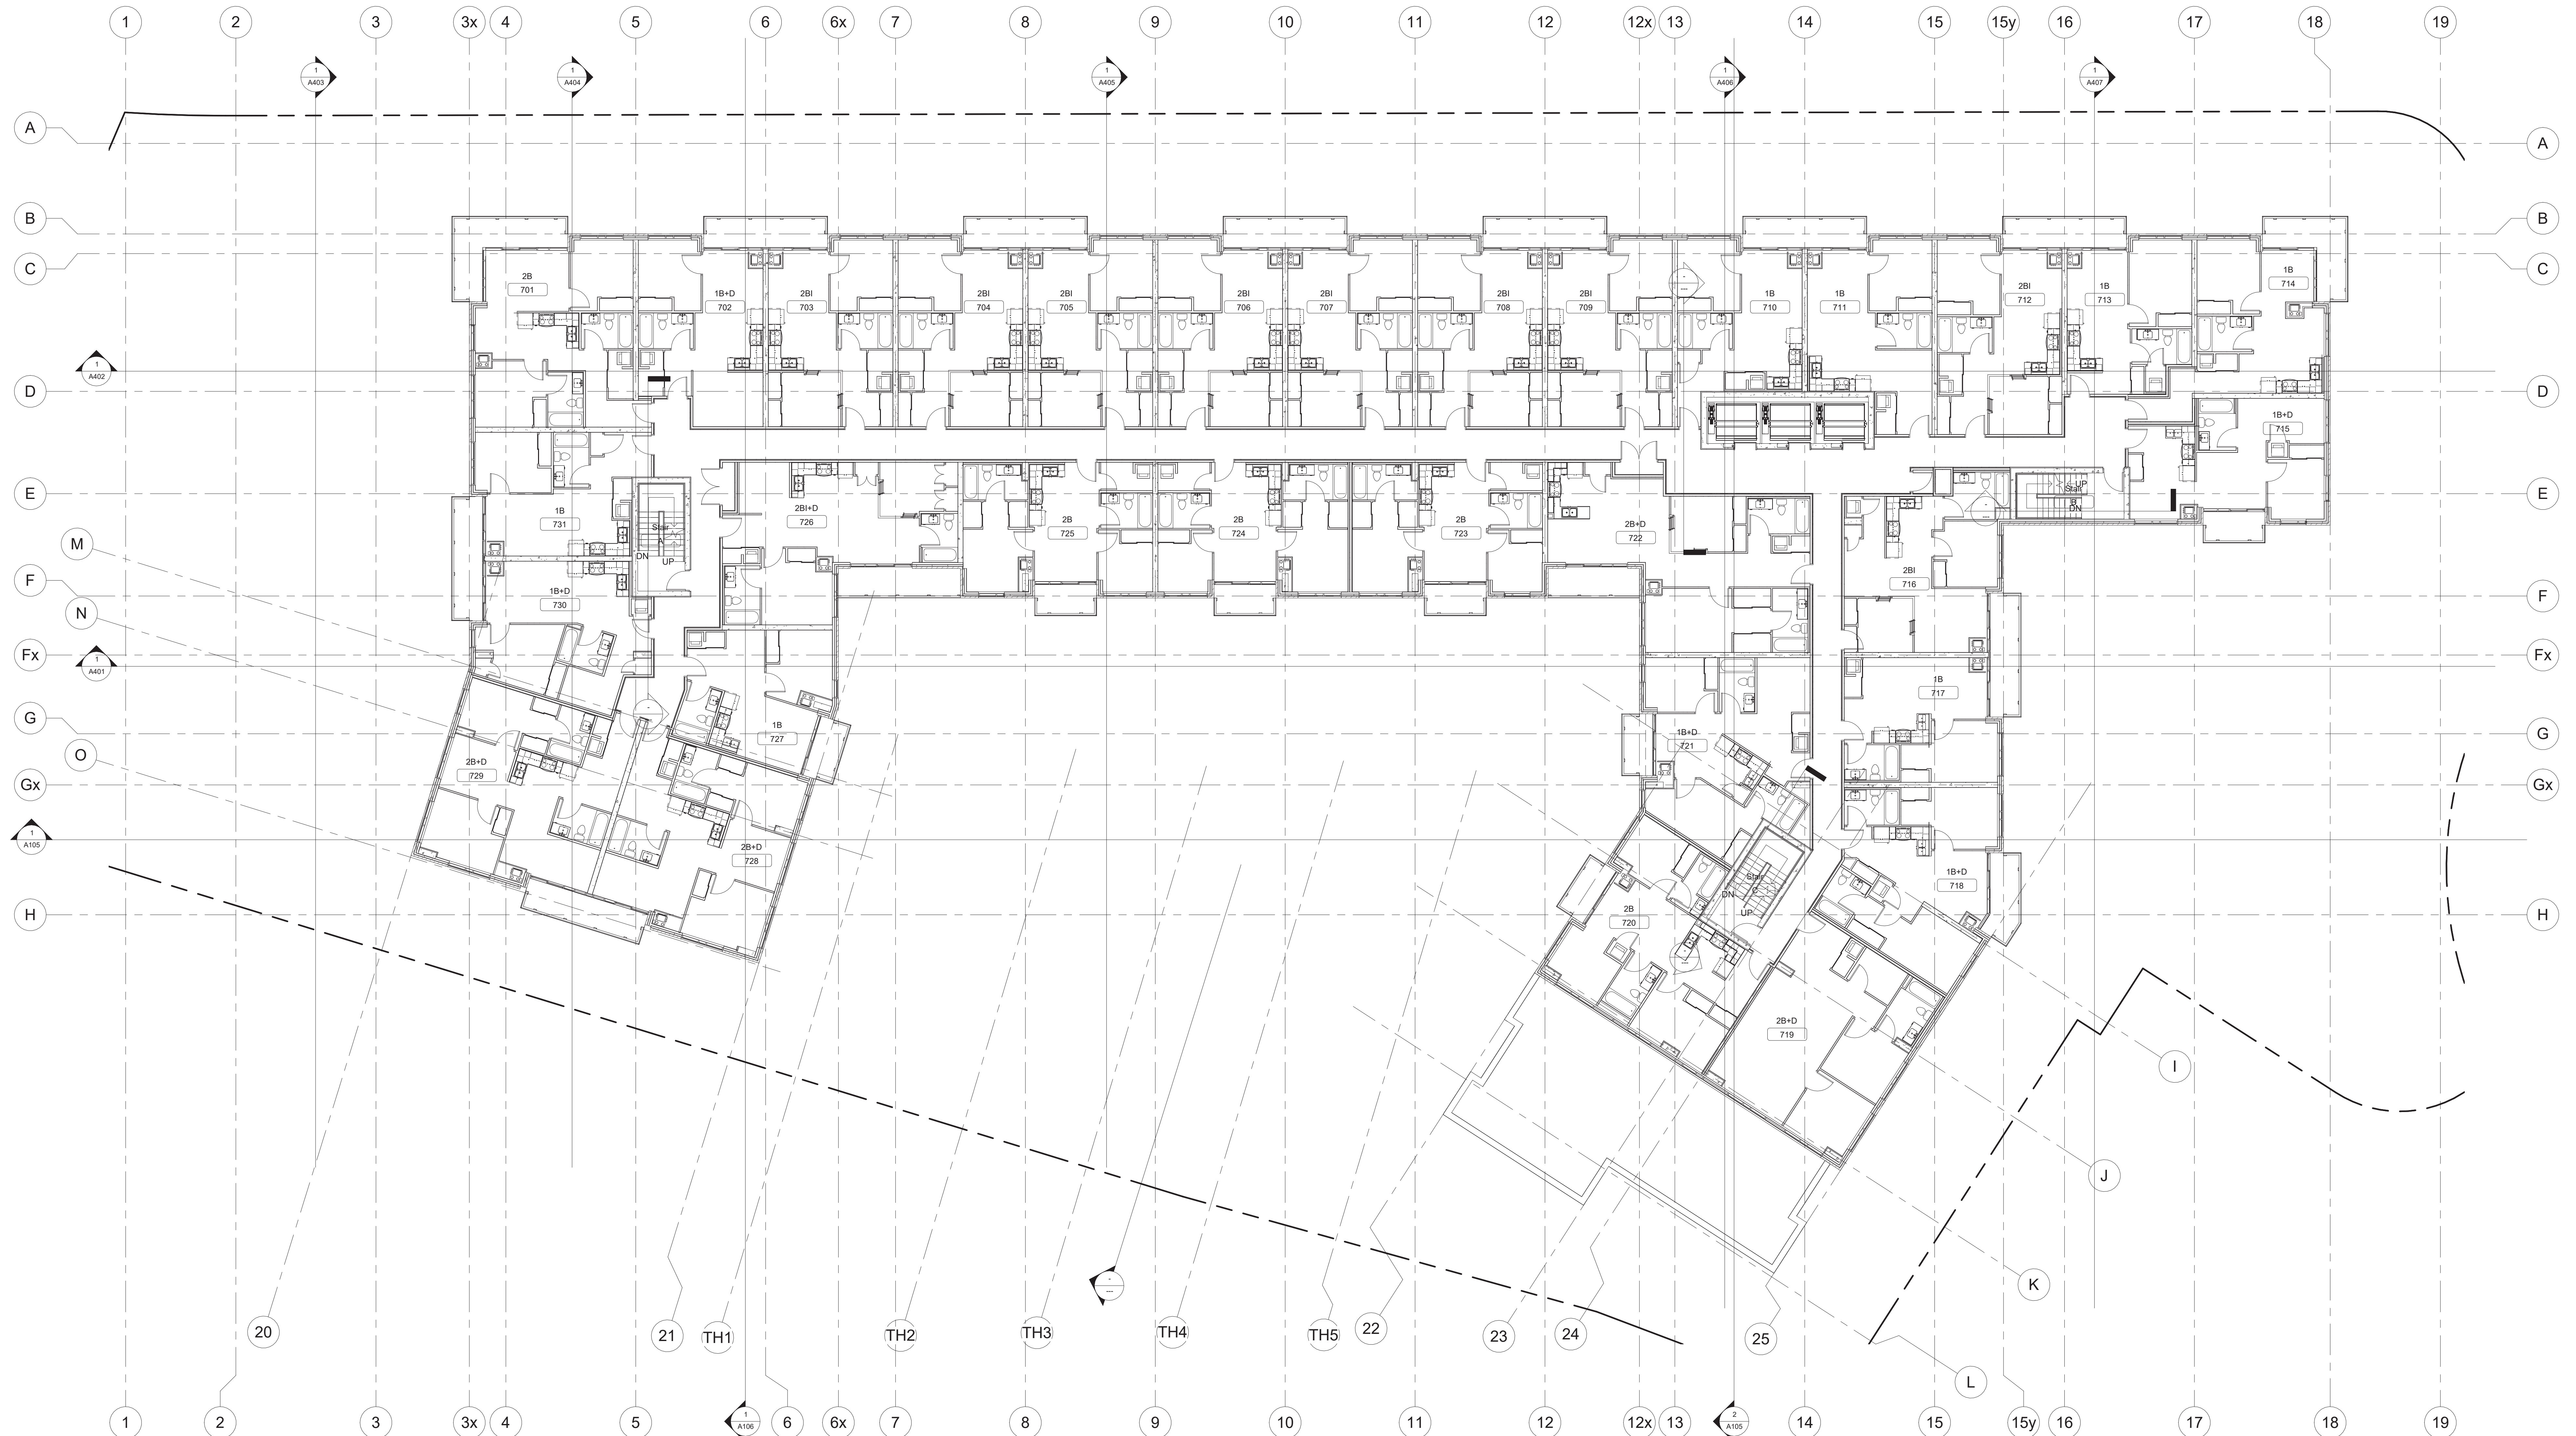


DATE: 2023/01/27 ISSUED FOR REZONING

NO.	DATE	DESCRIPTION
1	2023/01/27	ISSUED FOR REZONING

REVISIONS

Contractor must check and verify all dimensions and be responsible for same; reporting any discrepancies to the Architect before commencing work.
 All drawings, prints and specifications are the property of the Architect and must be returned to him on completion of work. Latest drawings only to be used for construction.
 Prints are not to be scaled.

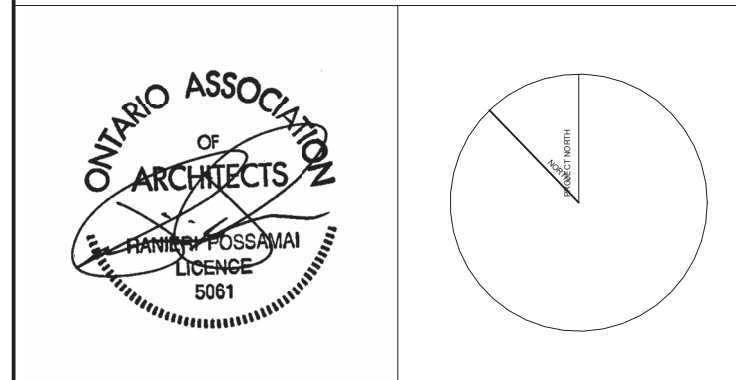

GLOBAL ARCHITECTURAL
 8 Leavyn Road, Toronto, Ontario M6A 1K2
 ph: 416 256 4440 fx: 416 256 4449



CLIENT: Forest Green Homes
 150 RUTLEDGE RD.
 MISSISSAUGA (STREETSVILLE) ONT.

PROJECT NAME: Vic 2
 DRAWN BY: CM, DG
 CHECKED BY: RP, PP
 DATE: 04/28/22
 SCALE: 1 : 125
 DWG. TITLE: 7th FLOOR PLAN

PROJECT NO.: 22-03 A210