


LOWER LEVEL FLOOR PLAN  
STYLE 'B'

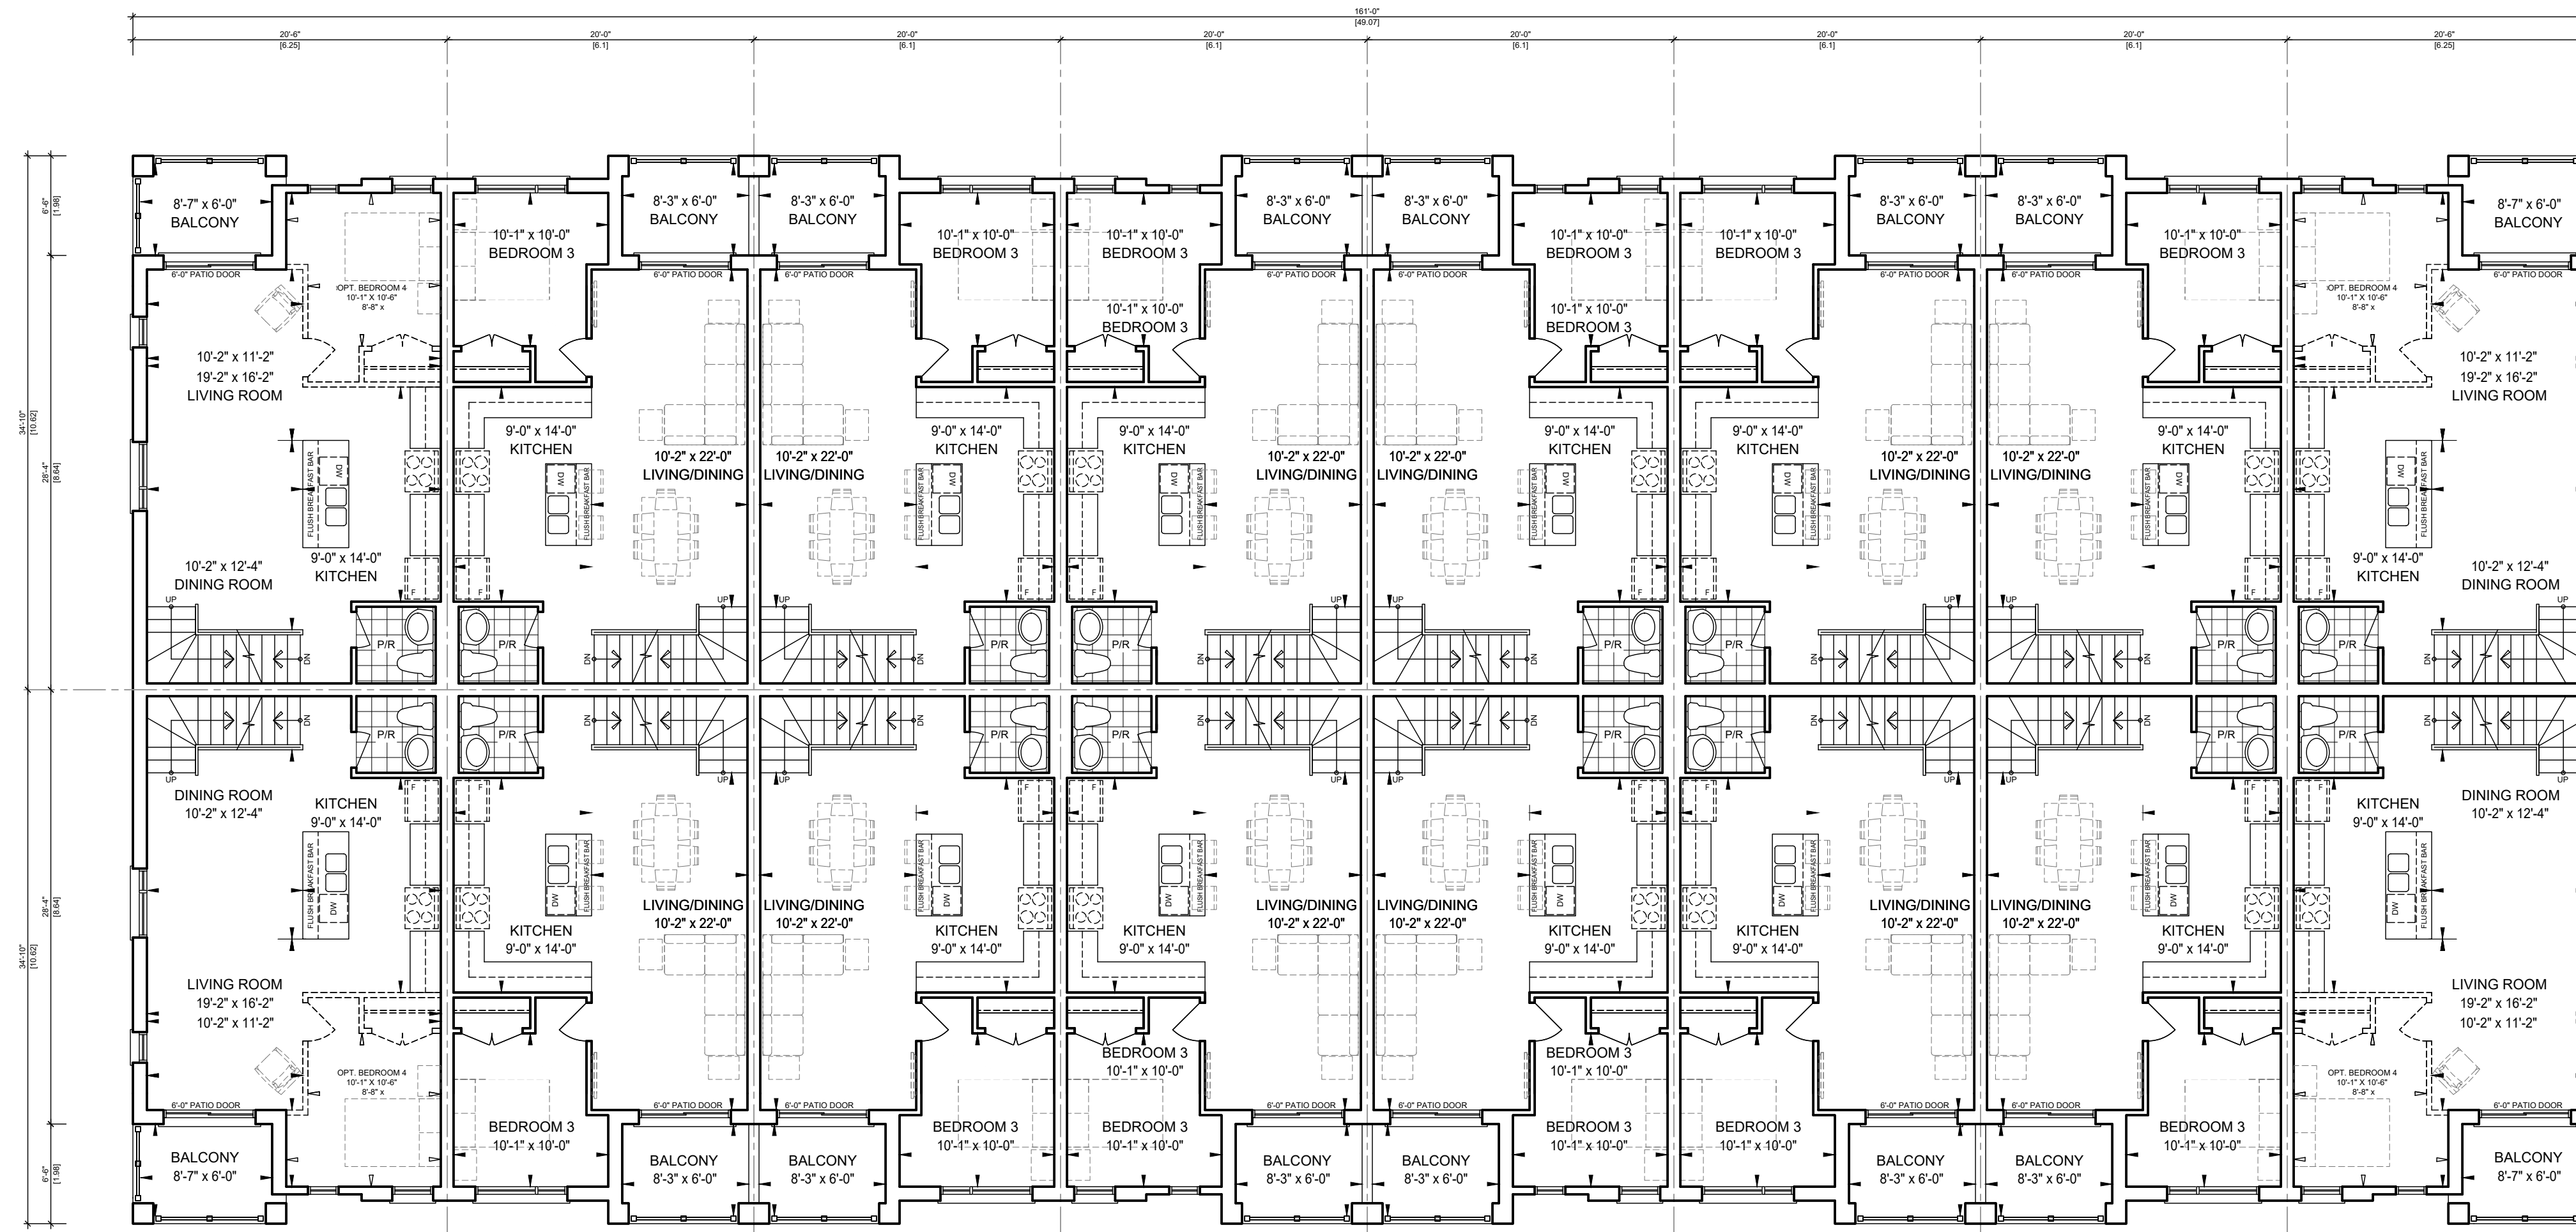

MAIN FLOOR PLAN  
STYLE 'B'

THIS DRAWING IS NOT TO BE SCALED. THE CONTRACTOR MUST VERIFY AND ACCEPT RESPONSIBILITY FOR ALL DIMENSIONS AND CONDITIONS ON SITE AND MUST NOTIFY THE ARCHITECT OF ANY VARIATIONS FROM THE SUPPLIED INFORMATION. THE ARCHITECT IS NOT RESPONSIBLE FOR THE ACCURACY OF SURVEY, STRUCTURAL, MECHANICAL, ELECTRICAL, AND ALL OTHER ENGINEERING INFORMATION, AND INTERIOR DESIGN AND LANDSCAPE. CONTRACTOR MUST CONFORM TO ALL APPLICABLE LAWS, CODES AND REQUIREMENTS. ALL ARCHITECTURAL SYMBOLS INDICATED ARE GRAPHIC REPRESENTATIONS ONLY. THIS DRAWING AND SPECIFICATIONS IS NOT TO BE USED FOR CONSTRUCTION PURPOSES.

1	ISSUED FOR SPA	2022-09-13	SA
No.	DESCRIPTION	YYYY-MM-DD	BY

**S&C**  
Architects Inc.

60 RANDALL DRIVE,  
SUITE 10, AJAX,  
ONTARIO L1S 6L3  
INFO@SCARCHITECTS.CA  
T:416-848-0501  
F:416-860-6101

Client: **BALLYMORE HOMES**

Project Name: **376, 390 DERRY ROAD WEST  
3 STOREY TRADITIONAL BACK TO BACK, AND  
REAR LANE TOWNHOUSE DEVELOPMENT  
CITY OF MISSISSAUGA**

Sheet Title: **FLOOR PLANS  
STYLE B - BLOCK 11**

Drawn by:	Checked by:	Date:
ASP	SA	SEPT. 2023
Scale:	Drawing No.	
1/8"=1'-0"	A404	
Project No.:	2021-49	