


GROUND FLOOR PLAN
STYLE 'A'

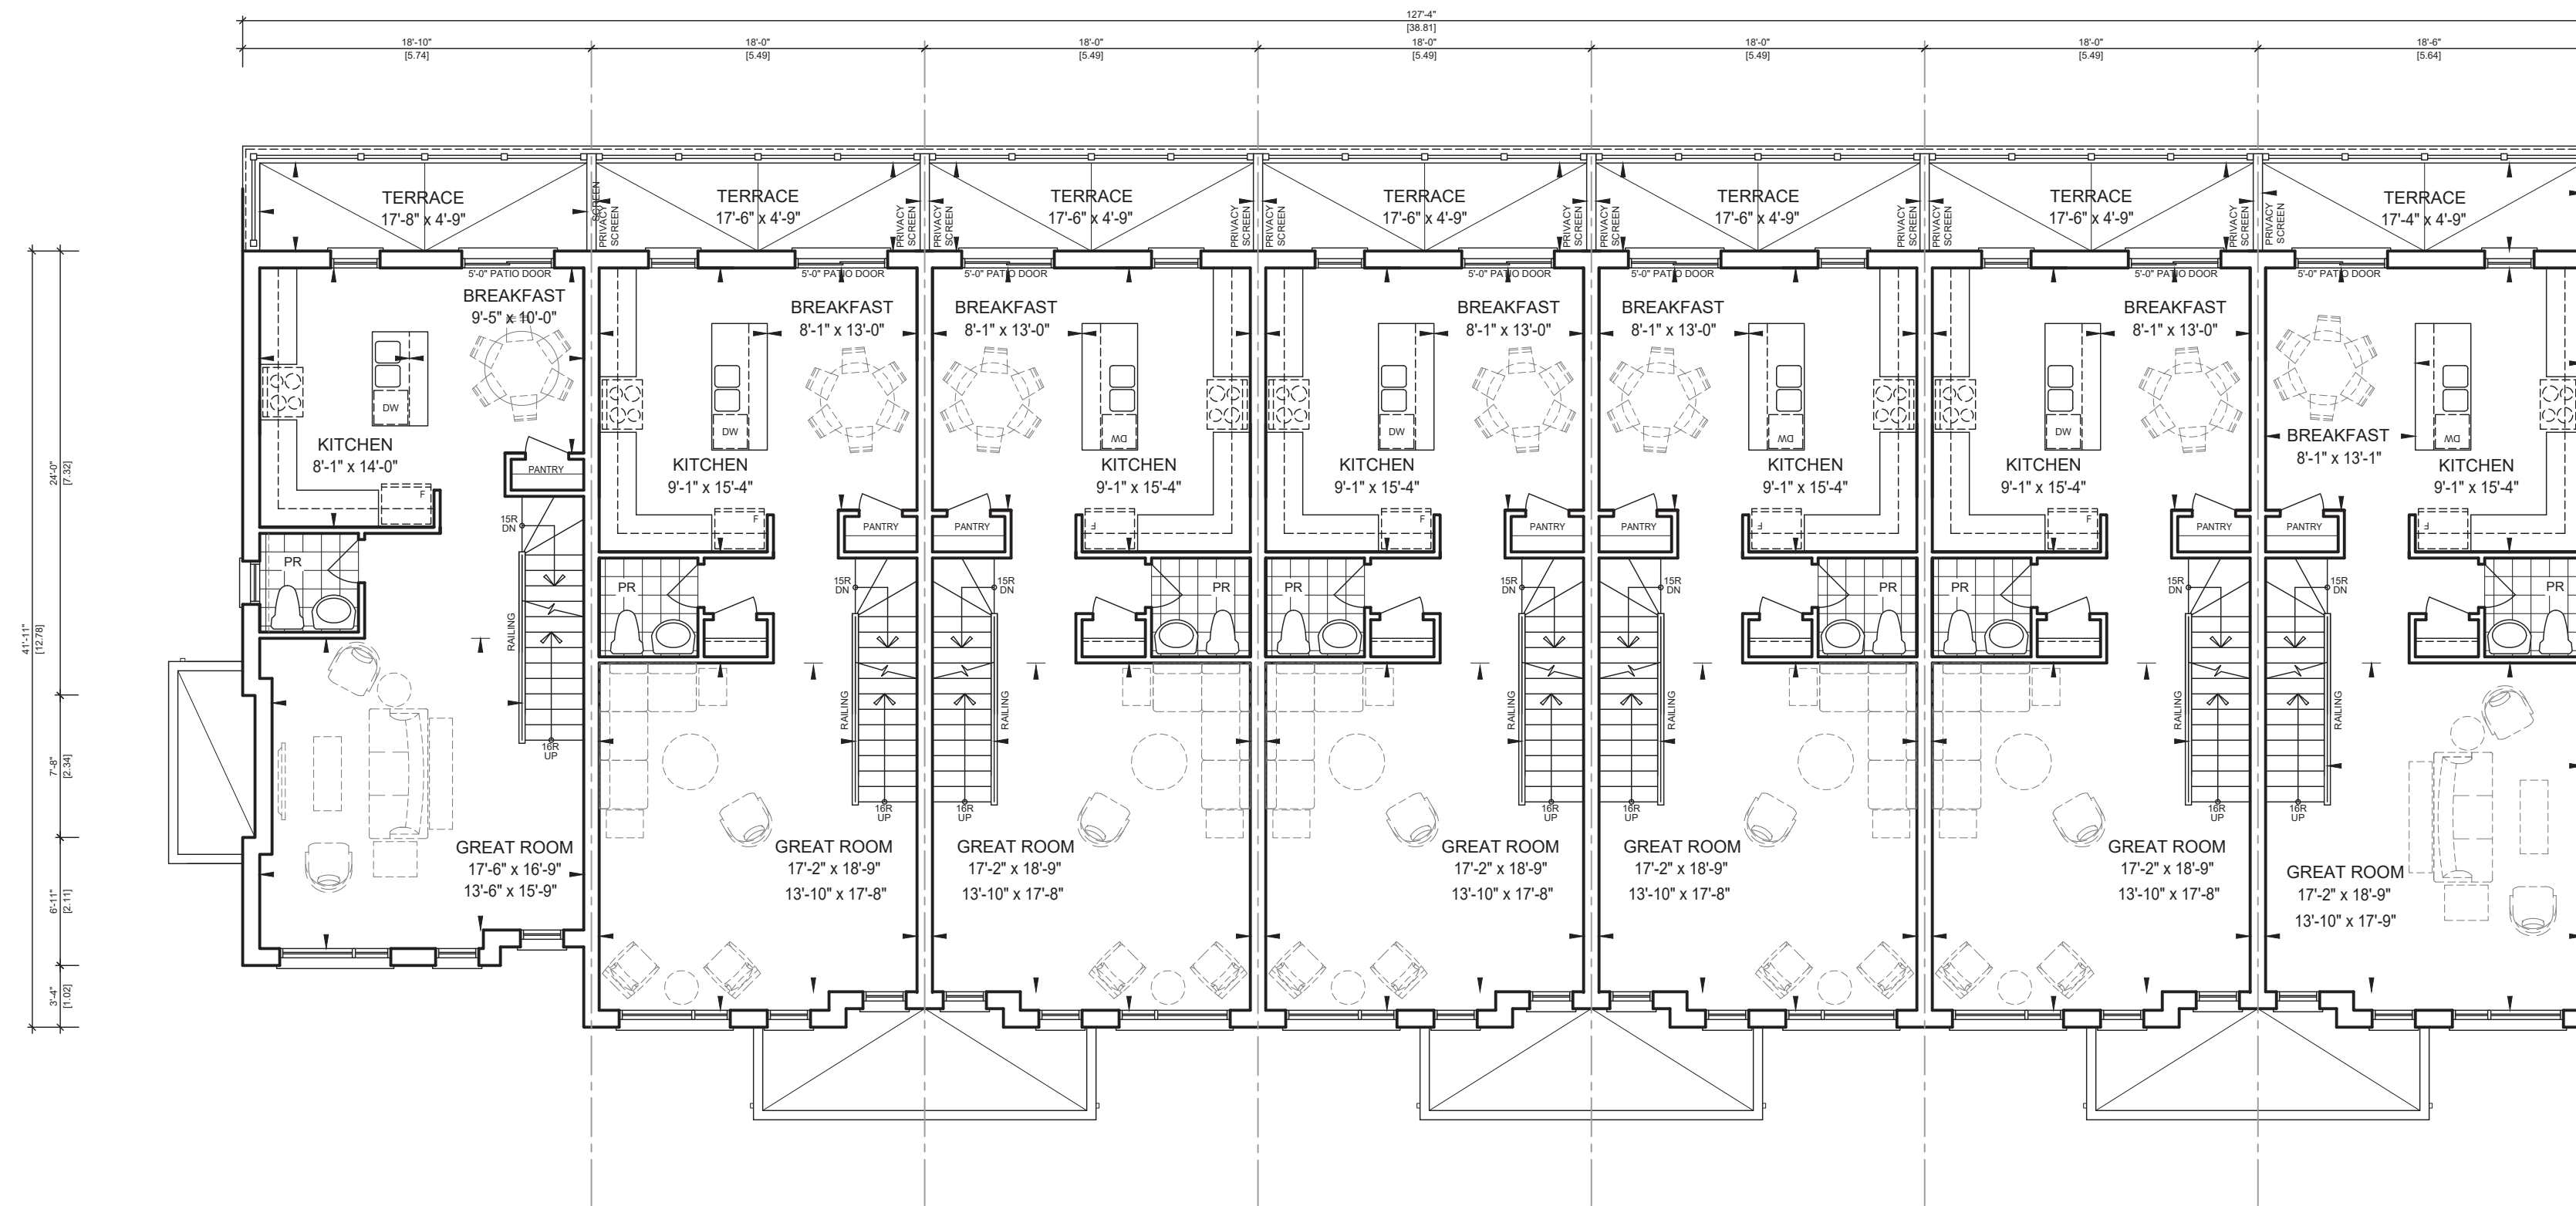

SECOND FLOOR PLAN
STYLE 'A'

THIS DRAWING IS NOT TO BE SCALED. THE CONTRACTOR MUST VERIFY AND ACCEPT RESPONSIBILITY FOR ALL DIMENSIONS AND CONDITIONS ON SITE AND MUST NOTIFY THE ARCHITECT OF ANY VARIATIONS FROM THE SUPPLIED INFORMATION. THE ARCHITECT IS NOT RESPONSIBLE FOR THE ACCURACY OF SURVEY, STRUCTURAL, MECHANICAL, ELECTRICAL, AND ALL OTHER ENGINEERING INFORMATION, AND INTERIOR DESIGN AND LANDSCAPE. CONTRACTOR MUST COMPLY TO ALL APPLICABLE LAWS, CODES AND REQUIREMENTS. ALL ARCHITECTURAL SYMBOLS INDICATED ARE GRAPHIC REPRESENTATIONS ONLY. THIS DRAWING AND SPECIFICATIONS IS NOT TO BE USED FOR CONSTRUCTION PURPOSES.

1	ISSUED FOR SPA	2023-09-20	SA
No.	DESCRIPTION	YYYY-MM-DD	BY

	60 RANDALL DRIVE, SUITE 10, AJAX, ONTARIO L1S 6L3 INFO@S&CARCHITECTS.CA T:416-848-0901 F:416-860-6101
	Client

BALLYMORE HOMES

Project Name
376, 390 DERRY ROAD WEST
3 STOREY TRADITIONAL, BACK TO BACK, AND
REAR LANE TOWNHOUSE DEVELOPMENT
CITY OF MISSISSAUGA

Sheet Title
FLOOR PLANS
STYLE A

Drawn by: ASP	Checked by: SA	Date: SEPT. 2023
Scale: 1/8"=1'-0"	Drawing No. A301	
Project No. 2021-49		