




LOWER LEVEL FLOOR PLAN

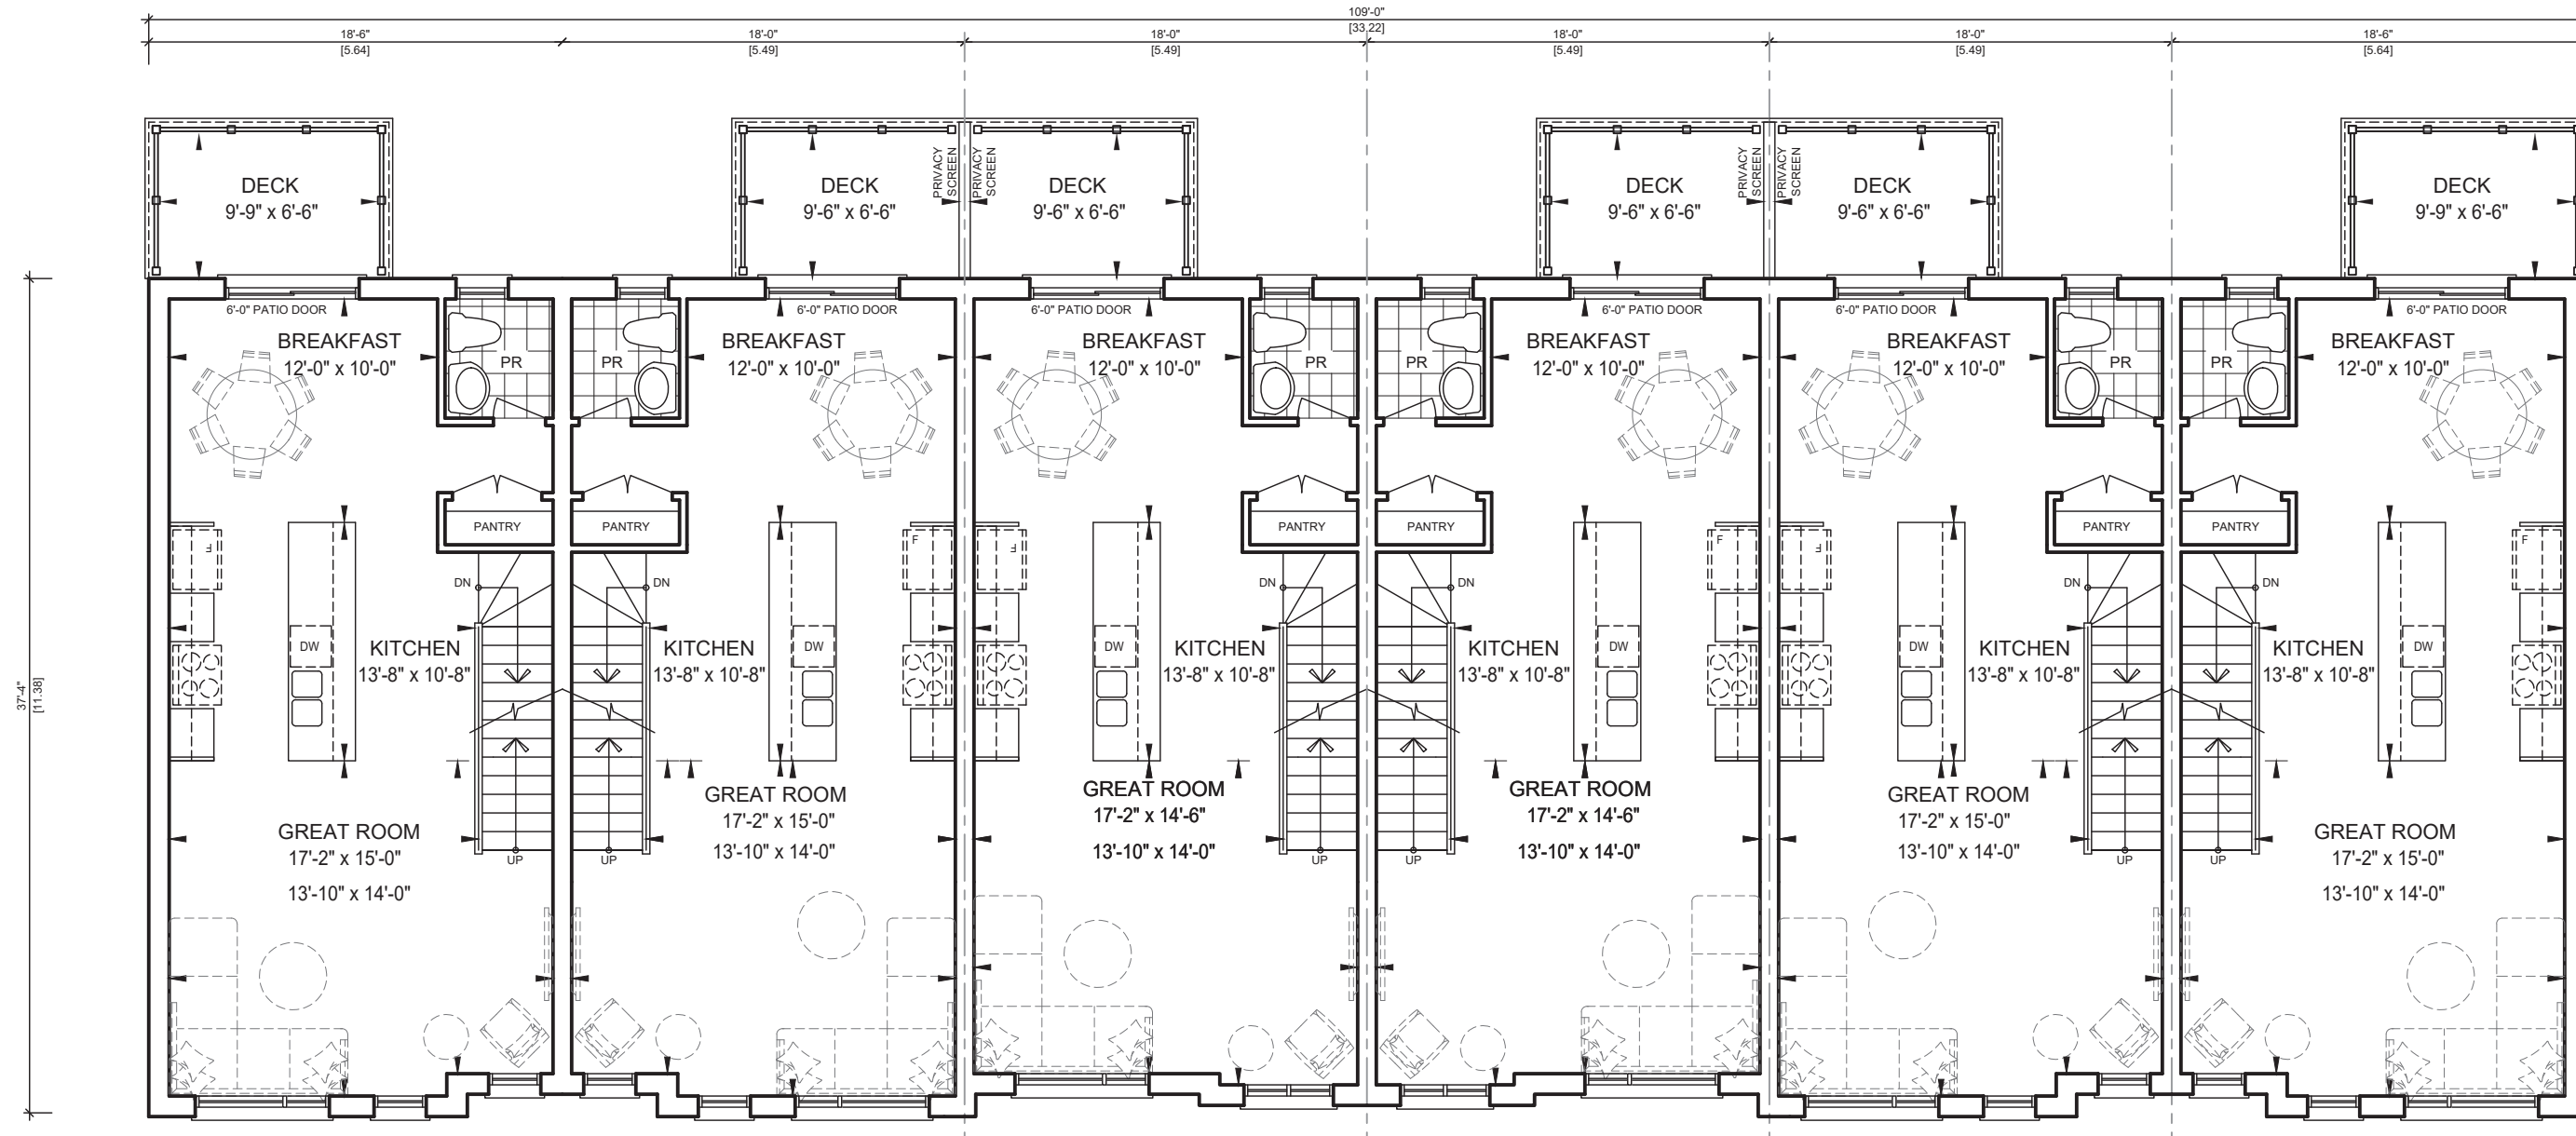

MAIN LEVEL FLOOR PLAN  
OPTION 1

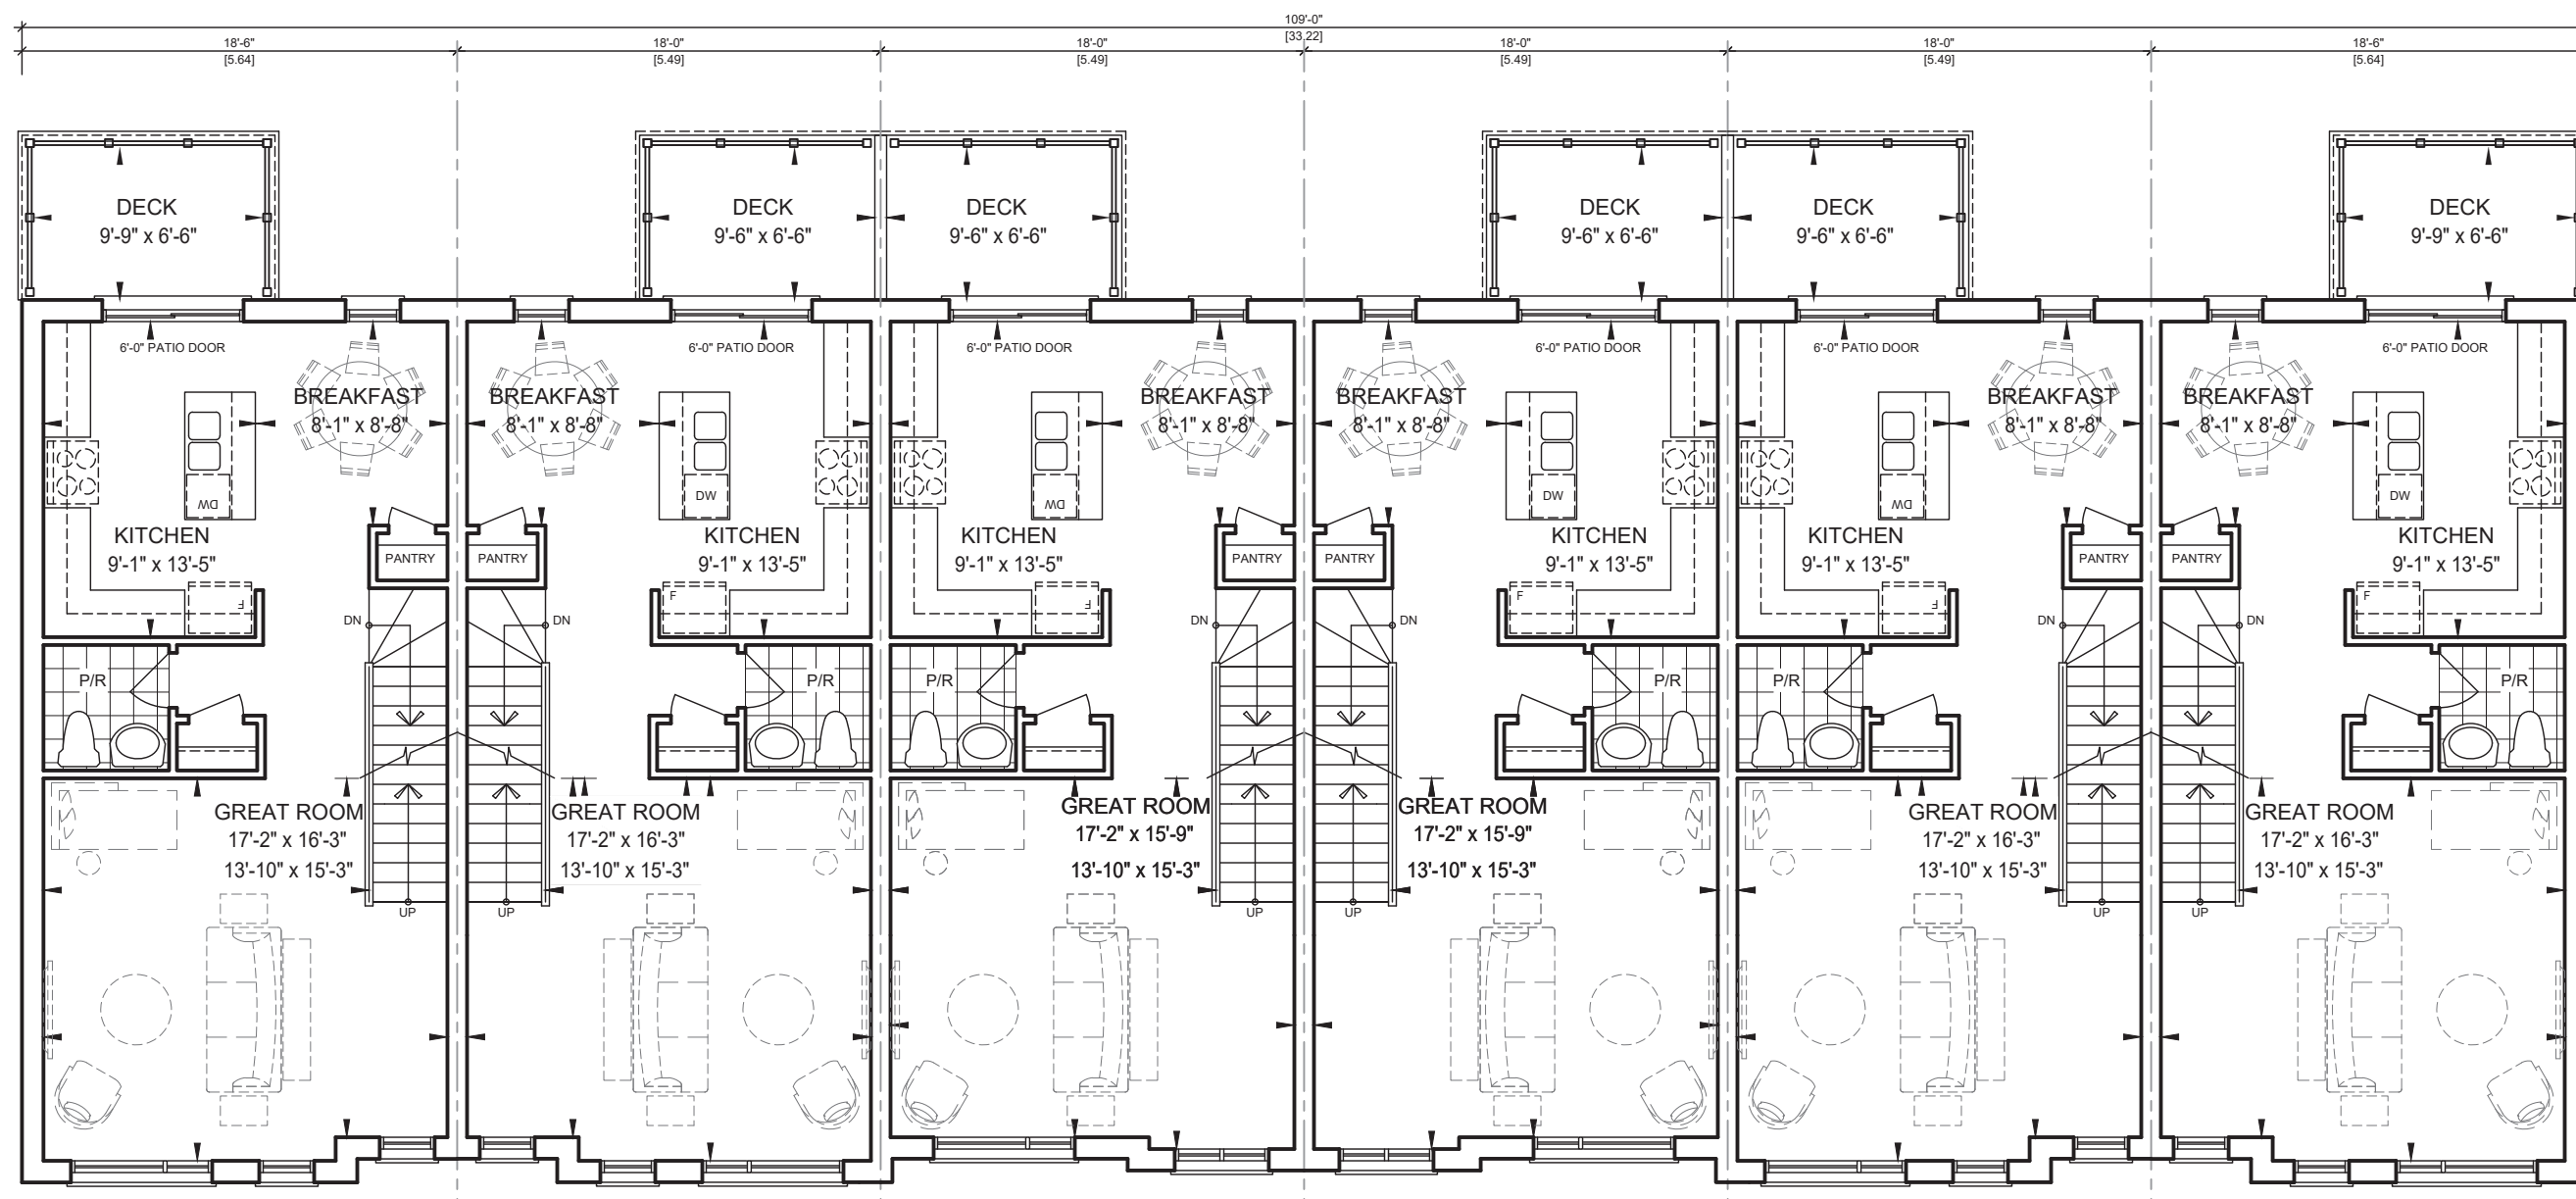

MAIN LEVEL FLOOR PLAN  
OPTION 2

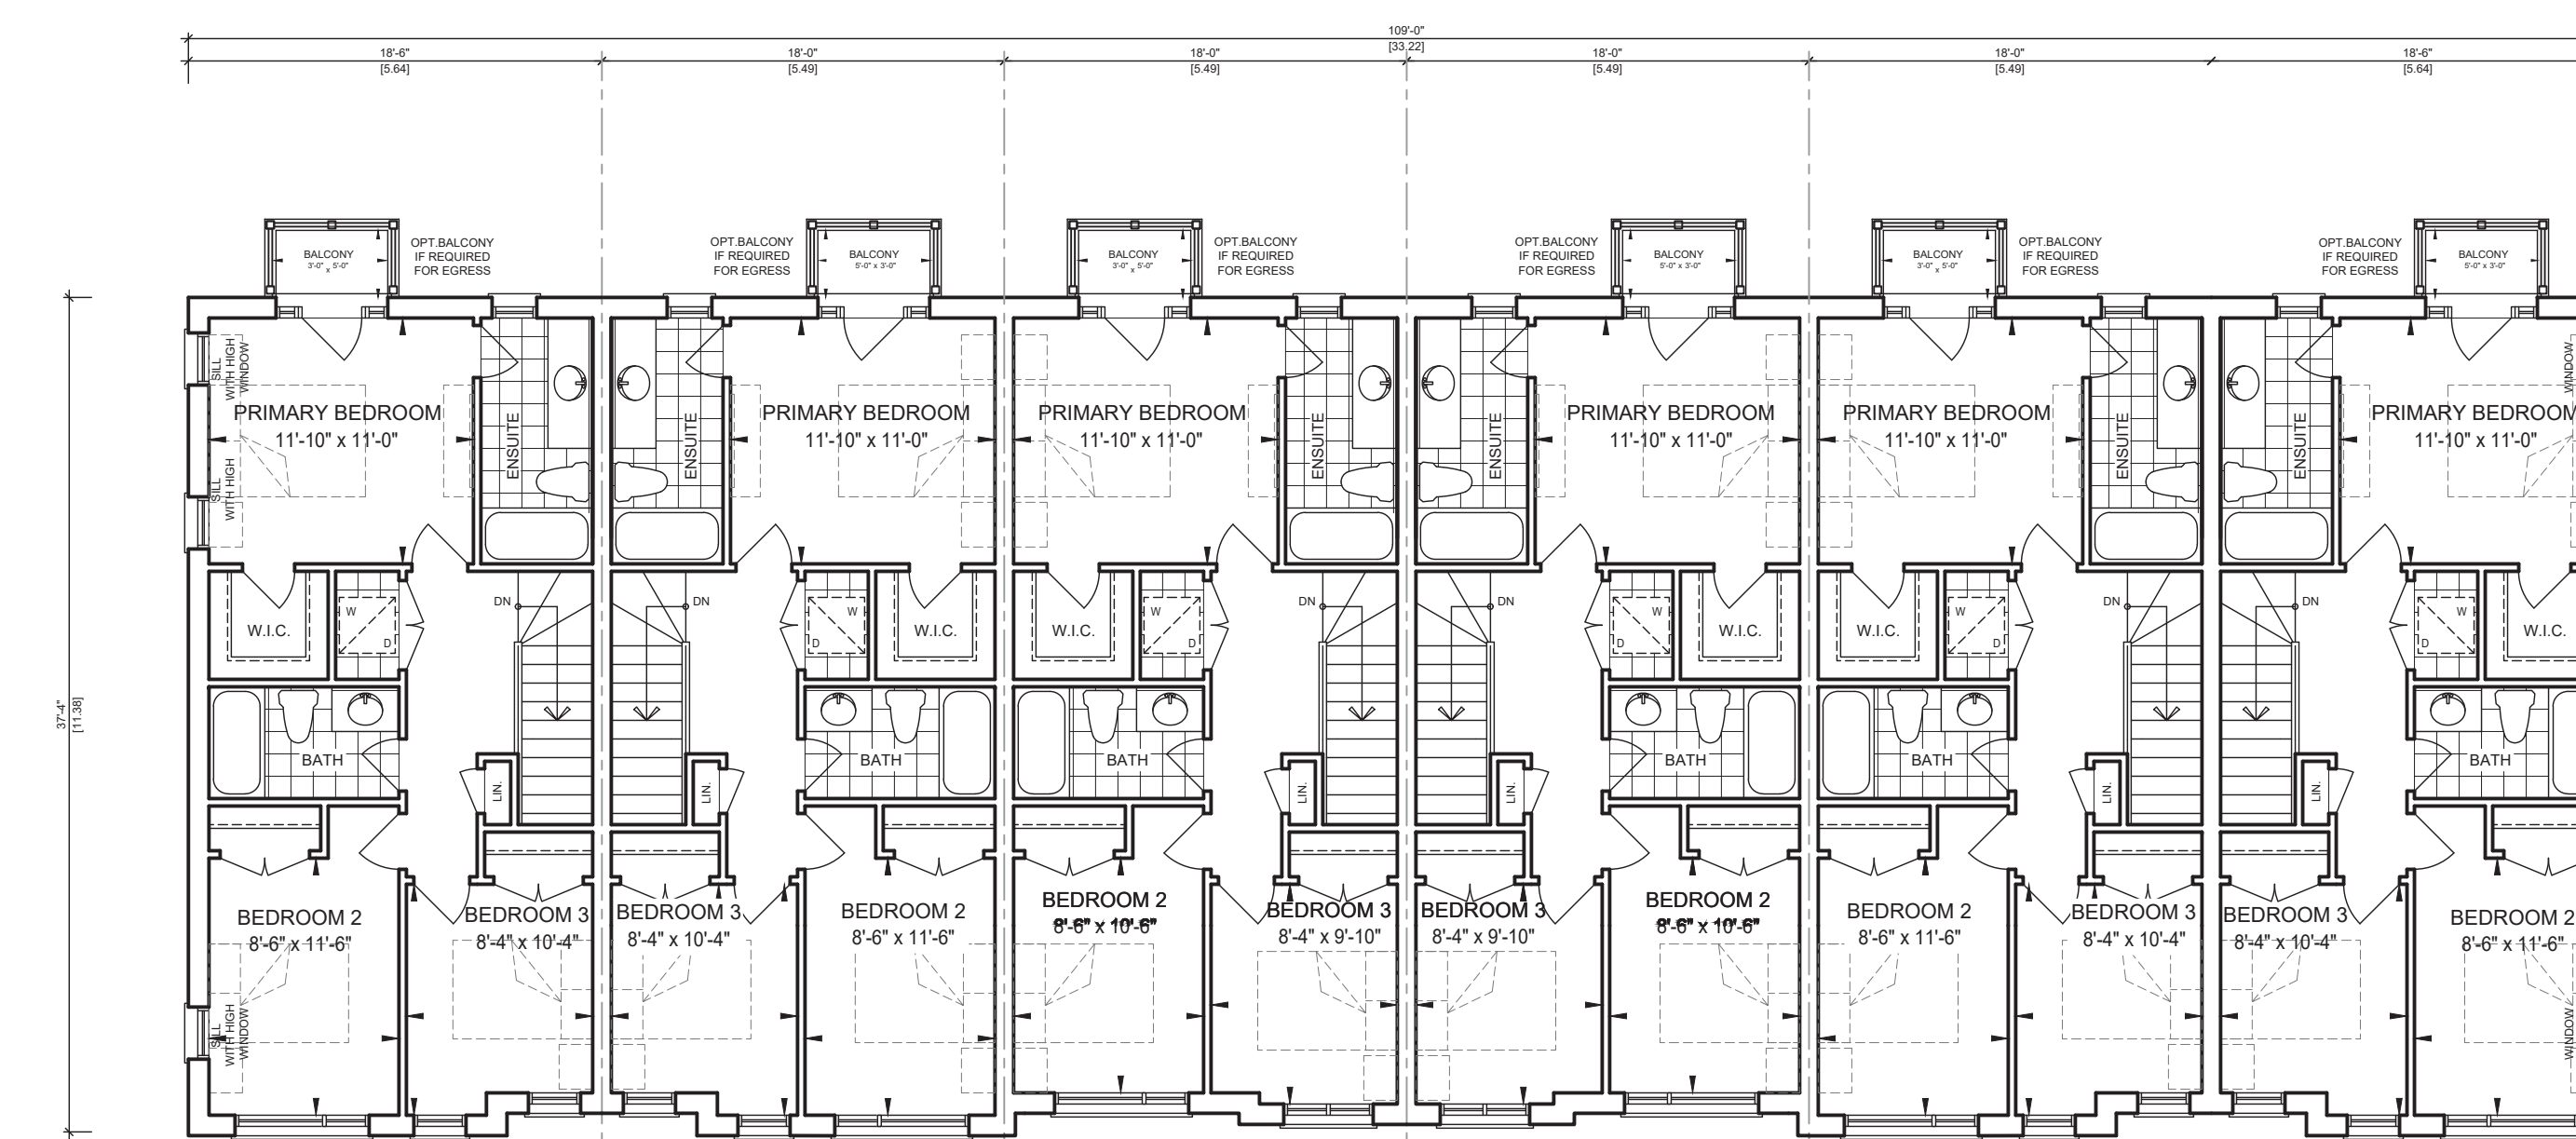

SECOND LEVEL FLOOR PLAN

THIS DRAWING IS NOT TO BE SCALED. THE CONTRACTOR MUST VERIFY AND ACCEPT RESPONSIBILITY FOR ALL DIMENSIONS AND CONDITIONS ON SITE AND MUST NOTIFY THE ARCHITECT OF ANY VARIATIONS FROM THE SUPPLIED INFORMATION. THE ARCHITECT IS NOT RESPONSIBLE FOR THE ACCURACY OF SURVEY, STRUCTURAL, MECHANICAL, ELECTRICAL, AND ALL OTHER ENGINEERING INFORMATION AND INTERIOR DESIGN AND LANDSCAPE CONSTRUCTION MUST CONFORM TO ALL APPLICABLE LAWS, CODES AND REQUIREMENTS. ALL ARCHITECTURAL SYMBOLS INDICATED ARE GRAPHIC REPRESENTATIONS ONLY. THIS DRAWING AND SPECIFICATIONS IS NOT TO BE USED FOR CONSTRUCTION PURPOSES.

1	ISSUED FOR SPA	2023-09-20	SA
No.	DESCRIPTION	YYYY-MM-DD	BY

**S&C**  
Architects Inc.

60 RANDALL DRIVE,  
SUITE 10, AJAX,  
ONTARIO L1S 6L3  
INFO@S&CARCHITECTS.CA  
T:416-848-0901  
F:416-860-6101

Client: **BALLYMORE HOMES**

Project Name: **376, 390 DERRY ROAD WEST  
3 STOREY TRADITIONAL, BACK TO BACK, AND  
REAR LANE TOWNHOUSE DEVELOPMENT  
CITY OF MISSISSAUGA**

Sheet Title: **FLOOR PLANS  
STYLE B**

Drawn by:	Checked by:	Date:
ASP	SA	SEPT. 2023

Scale:	1/8" = 1'-0"	Drawing No. <b>A304</b>
Project No.	2021-49	