


NOT FOR PERMIT/CONSTRUCTION


APPLICANT: LAND & BUILDING EXPERTS  
 570 ALDEN RD., UNIT 6, MARKHAM, ON L3R 8N5  
 CONTACT: 647-340-8649  
 EMAIL: landbuildexp@gmail.com

OWNER: DAHAB HOMES INC.  
 362 OXFORD ST E, LONDON, ON, N6A 1V7  
 CONTACT: 226-289-6660, 647-300-0228  
 EMAIL: info@hmareno.com

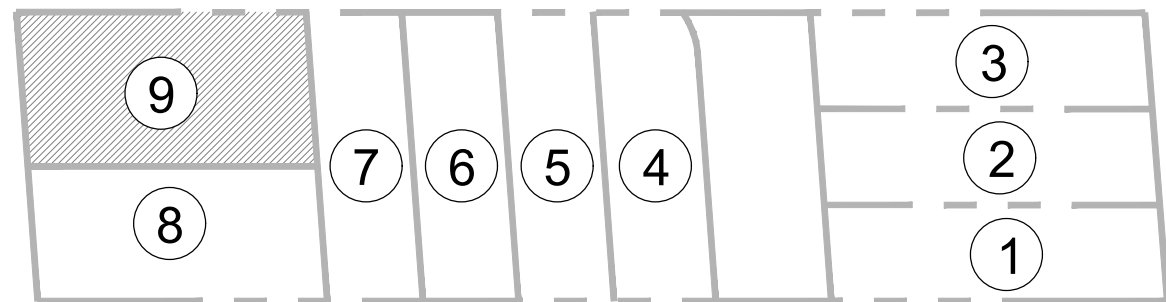

APPROXIMATE GFA CALCULATION

TYPE 5	
	PROPOSED
FRIST FLOOR	1901 ft <sup>2</sup> (176.63 m <sup>2</sup> )
SECOND FLOOR	1901 ft <sup>2</sup> (176.63 m <sup>2</sup> )
GARAGE	327 ft <sup>2</sup> (30.44 m <sup>2</sup> )
TOTAL GFA (EXCLUDE GARAGE)	3475 ft <sup>2</sup> (322.82 m <sup>2</sup> )

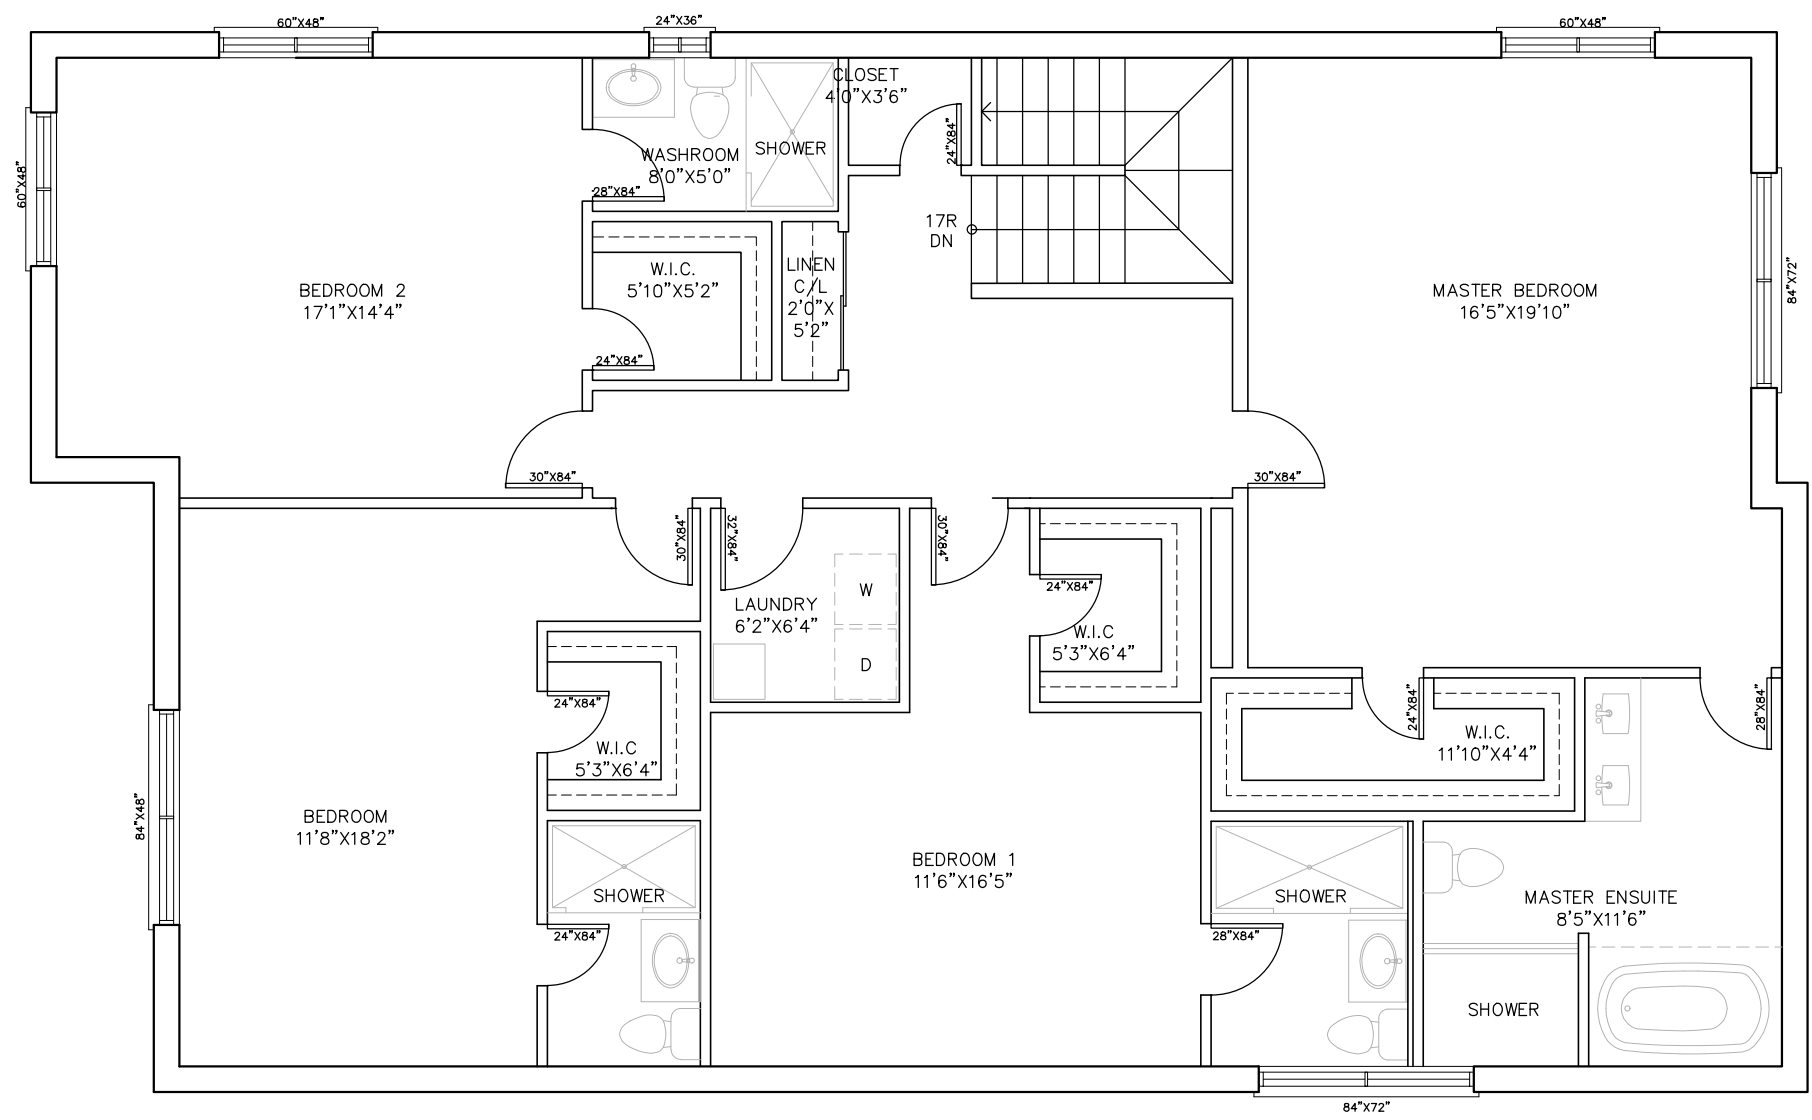

5	FOR DARC 3	03/14/2024
4	CLIENT REVIEW	02/29/2024
3	FOR DARC 2	12/22/2023
2	FOR SUBMISSION	08/21/2023
1	CLIENT REVIEW	07/24/2023
NO.	ISSUED FOR	DATE

PREPARED BY:  
**LAND & BUILDING EXPERTS**  
 570 Alden Rd., Unit 6, Markham, ON, L3R 8N5  
 (647) 340-8649 landbuildexp@gmail.com

PROJECT INFO:  
**120 FAIRVIEW RD W,  
 MISSISSAUGA, ON L5B 1K6,  
 PLAN 334 LOT 13**

PROJECT NAME:  
**PROPOSED SUBDIVISION TO  
 HAVE DETACHED HOMES**

FILE NUMBER:  
**DARC 23-37 W7**

DRAWING TITLE:  
**TYPE 5  
 SECOND FLOOR PLAN**

SCALE AS INDICATED	DWG. NO.
DRAWN BY:	<b>A-341</b>
CHECKED BY:	
PROJECT NO.:	

1 TYPE 5 SECOND FLOOR PLAN  
 A341 SCALE : 1:75